

GRANT & MELLEEN SREET
 PARKSIDE NEIGHBORHOOD CENTER & AFFORDABLE HOUSING
 PEOPLE'S REGIONAL OPPORTUNITY PROGRAM
 PORTLAND, MAINE

TFH ARCHITECTS
 100 COMMERCIAL STREET
 PORTLAND MAINE 04101
 TELEPHONE 207 775 6141
 ARCHITECTURE PLANNING

CONSULTANTS:
CIVIL
 Fritchman & Geier
 170 US Route One
 Falmouth, ME 04105
 207-781-5242
STRUCTURAL
 Structural Design Consulting
 Five Balsam Lane
 Falmouth, ME 04105-2448
 207-478-6038
MECHANICAL
 Whitney Engineering
 15 Davidson Place
 Portland, ME 04102
 207-633-2921
ELECTRICAL
 Barnett Engineering
 7 Bennett Road
 Freeport, ME 04032
 207-855-6475


REVISIONS:
 5 GENERAL REVISIONS - 5/30/4

DATE: 01/29/04
 PROJECT No. 0114
 DRAWN BY: DAMISA
 CHECKED BY: TST
 SCALE: AS NOTED



SHEET TITLE:
 3RD FLOOR PLAN

BUILDING A

A1.3

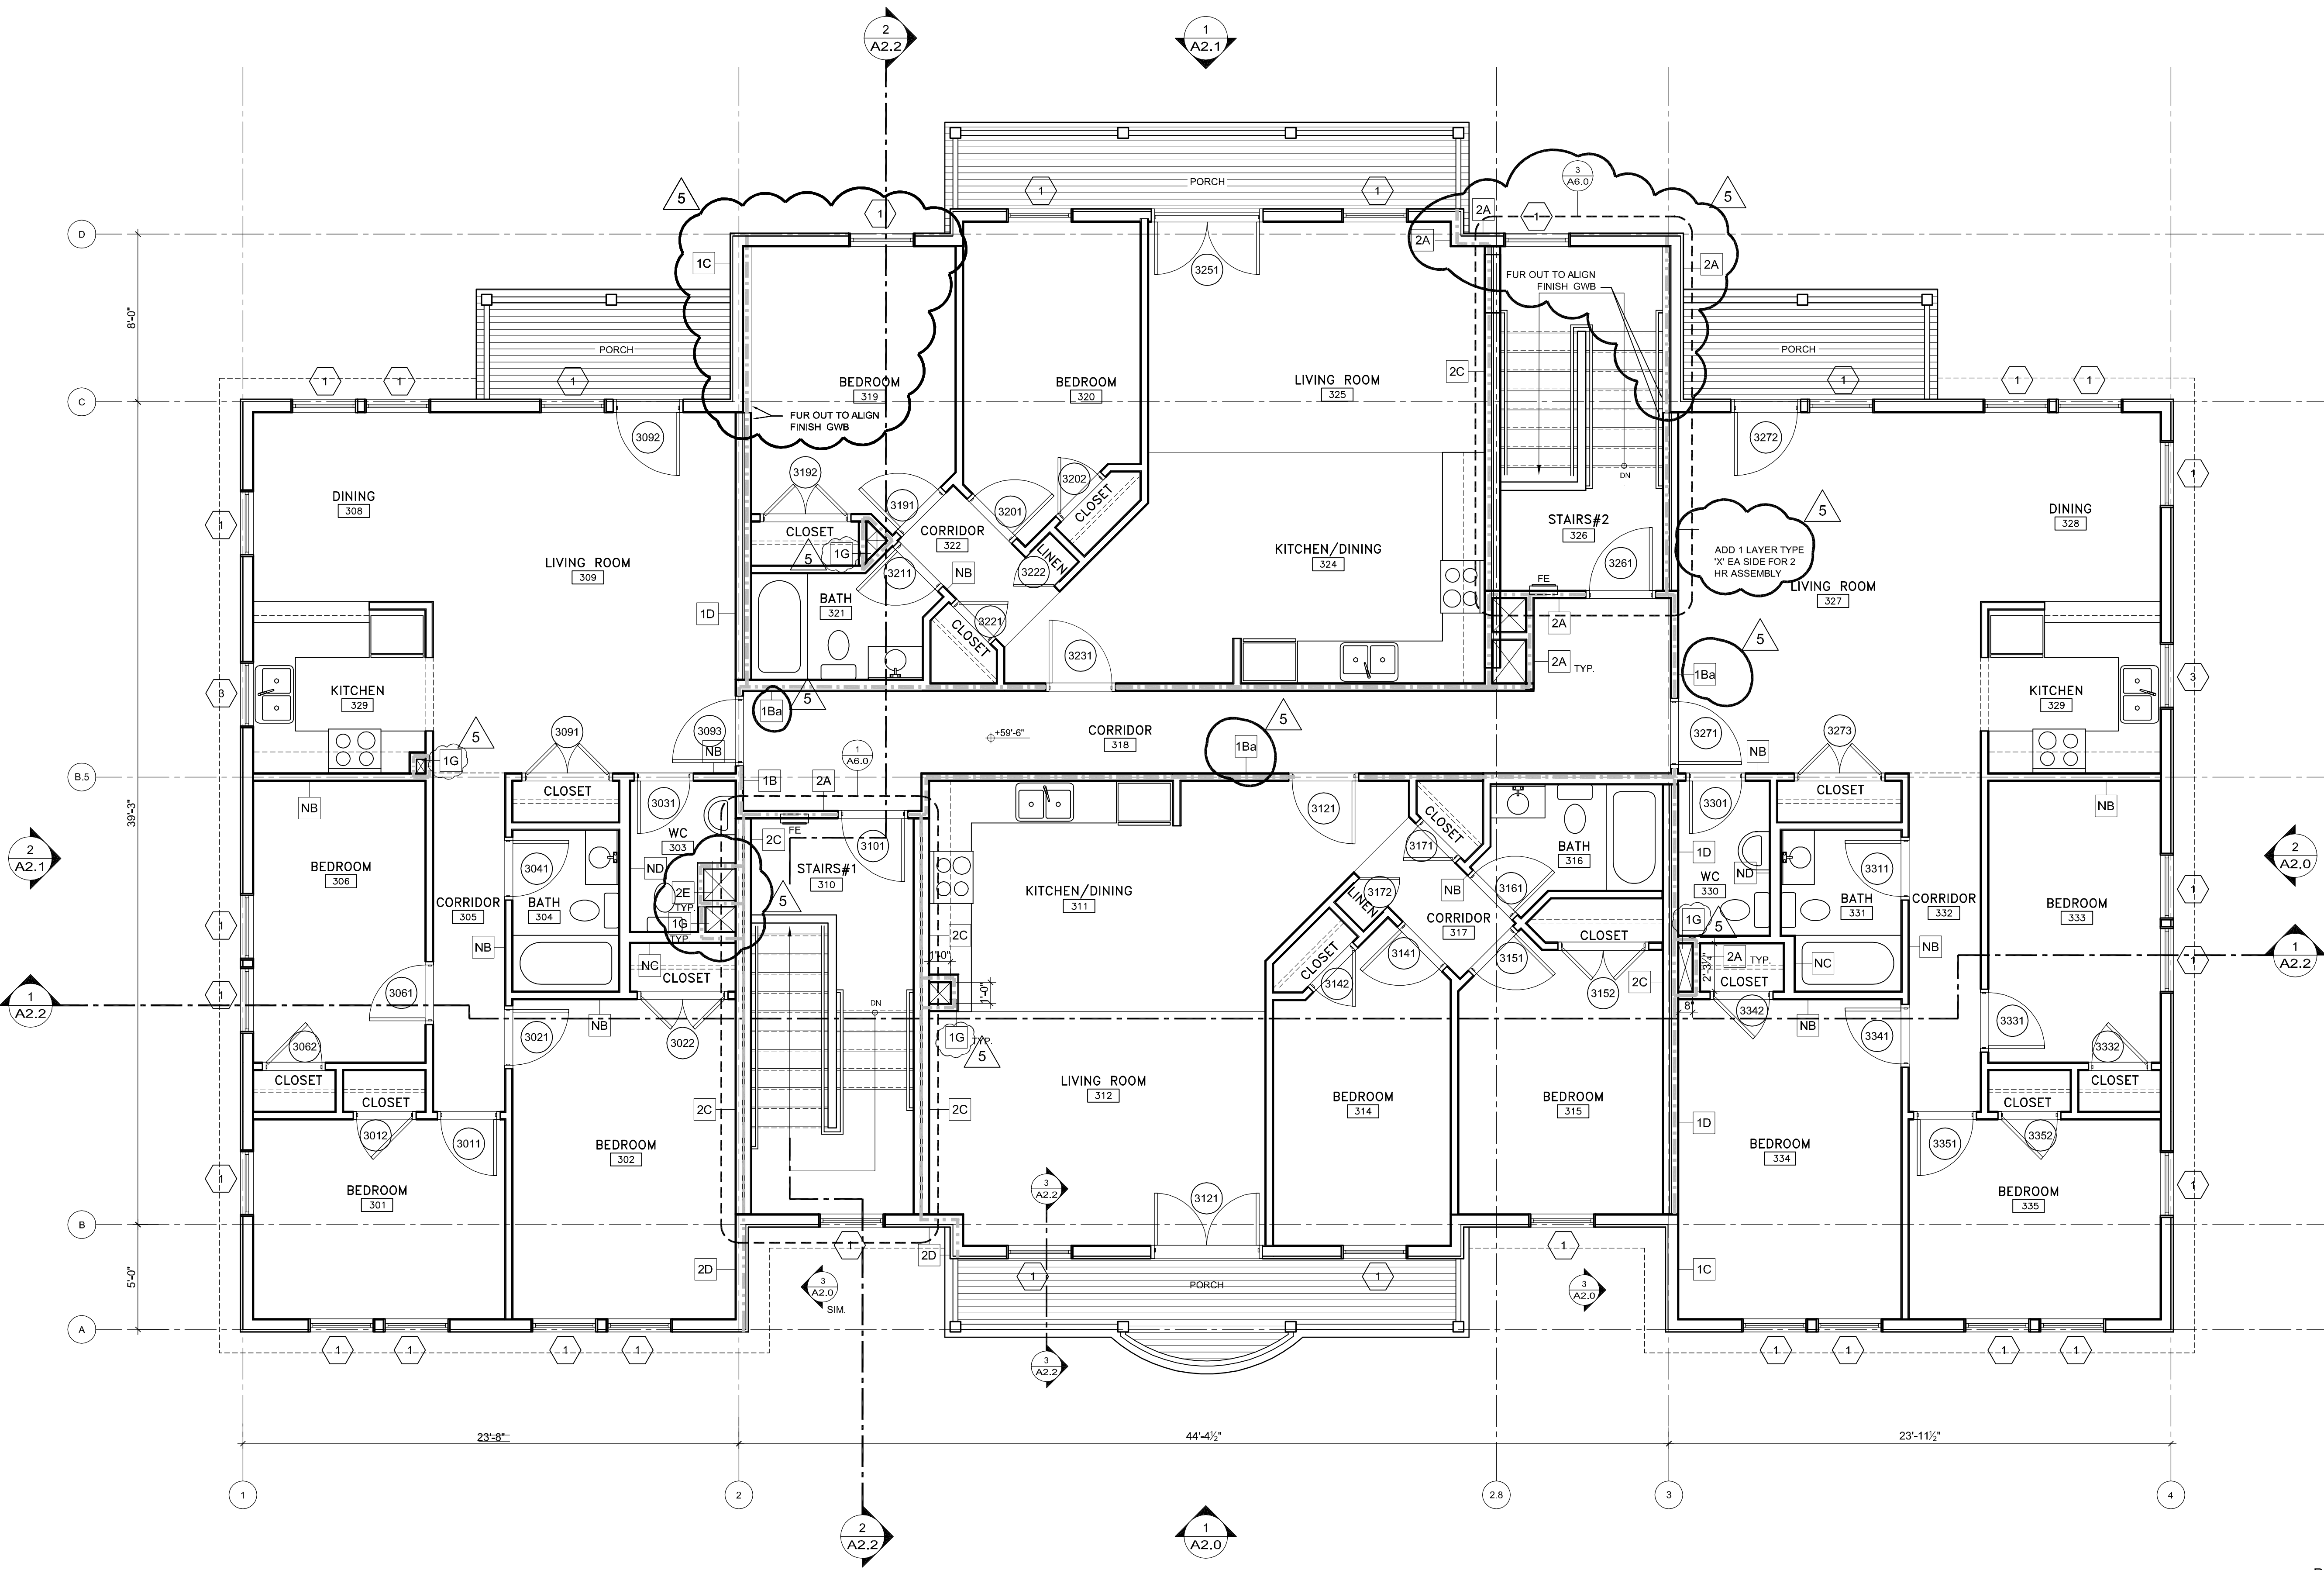

1 3RD FLOOR PLAN BUILDING A
 1/4" = 1'-0"

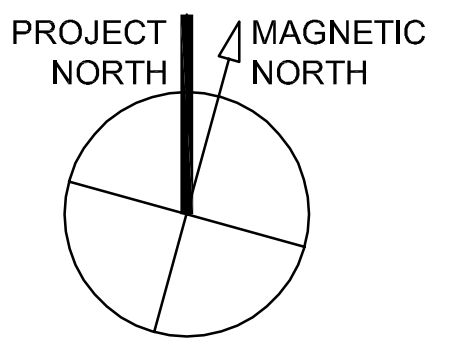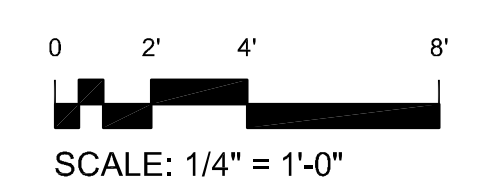

T:\00_TFH Projects\PPP\0114_Mellen Grant\Drawings\Plan\0114_A1_3_FPF_Bldg.dwg 24/09/2004 12:06:42 PM