

T:\00_TFH\Projects\POP\0114_Mellen_GrandDrawings\Schedules\0114_A7.1_D_Schedules\A7.DWG_RAK26 (A7).1 3/21/2004 12:37:14 PM

DOOR SCHEDULE - BUILDING A

Table with columns: DOOR NO., TYPE, SIZE, FRAME, DETAILS, GENERAL, and REMARKS. Contains door specifications for Building A, including door types, materials, and hardware.


Table with columns: DOOR NO., TYPE, SIZE, FRAME, DETAILS, GENERAL, and REMARKS. Contains door specifications for Building A, including door types, materials, and hardware.

DOOR SCHEDULE - BUILDING B




Table with columns: DOOR NO., TYPE, SIZE, FRAME, DETAILS, GENERAL, and REMARKS. Contains door specifications for Building B, including door types, materials, and hardware.

Table with columns: DOOR NO., TYPE, SIZE, FRAME, DETAILS, GENERAL, and REMARKS. Contains door specifications for Building B, including door types, materials, and hardware.

WINDOW SCHEDULE table with columns: KEY, ACTION, ROUGH OPENING (WxH) V/F, HEAD HEIGHT, DETAILS (HEAD, JAMB, SILL), MATERIAL, FINISH, and REMARKS.

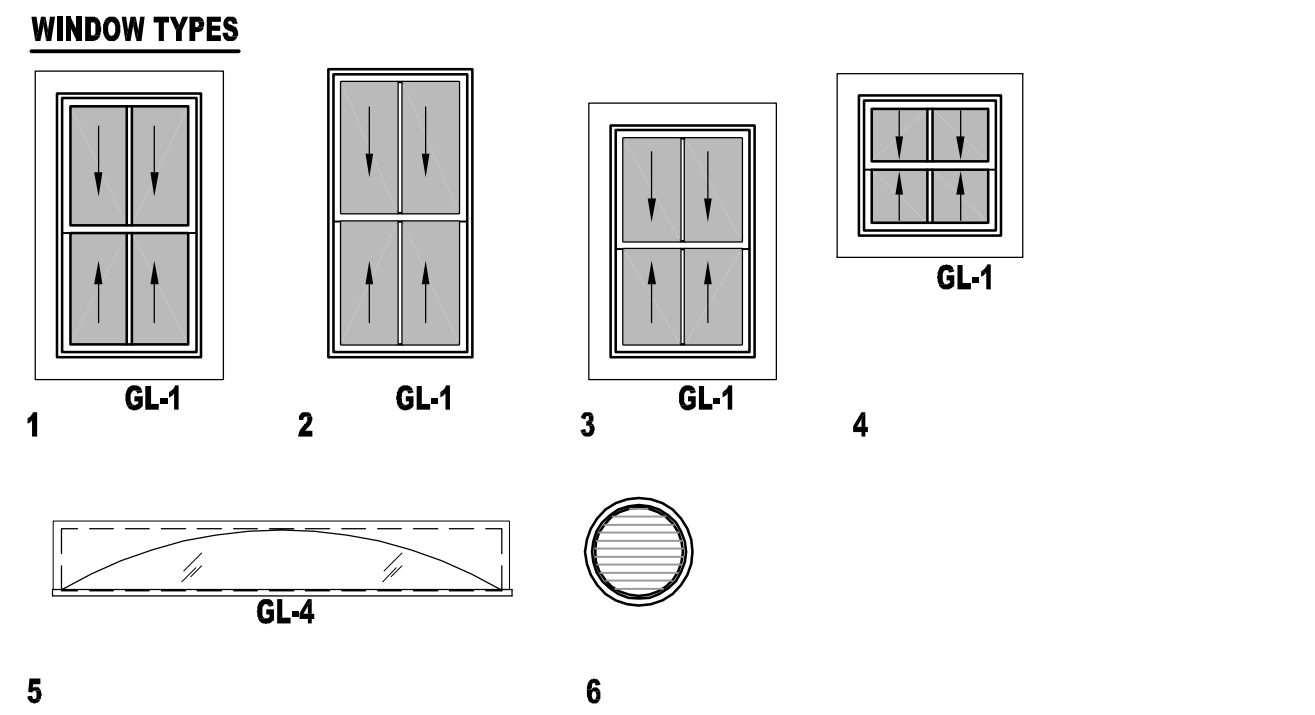

GLAZING SCHEDULE table with columns: KEY and GLAZING TYPE, listing GL-1 through GL-4.

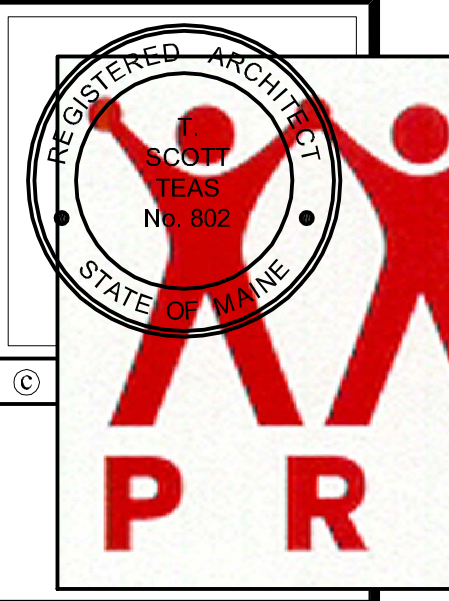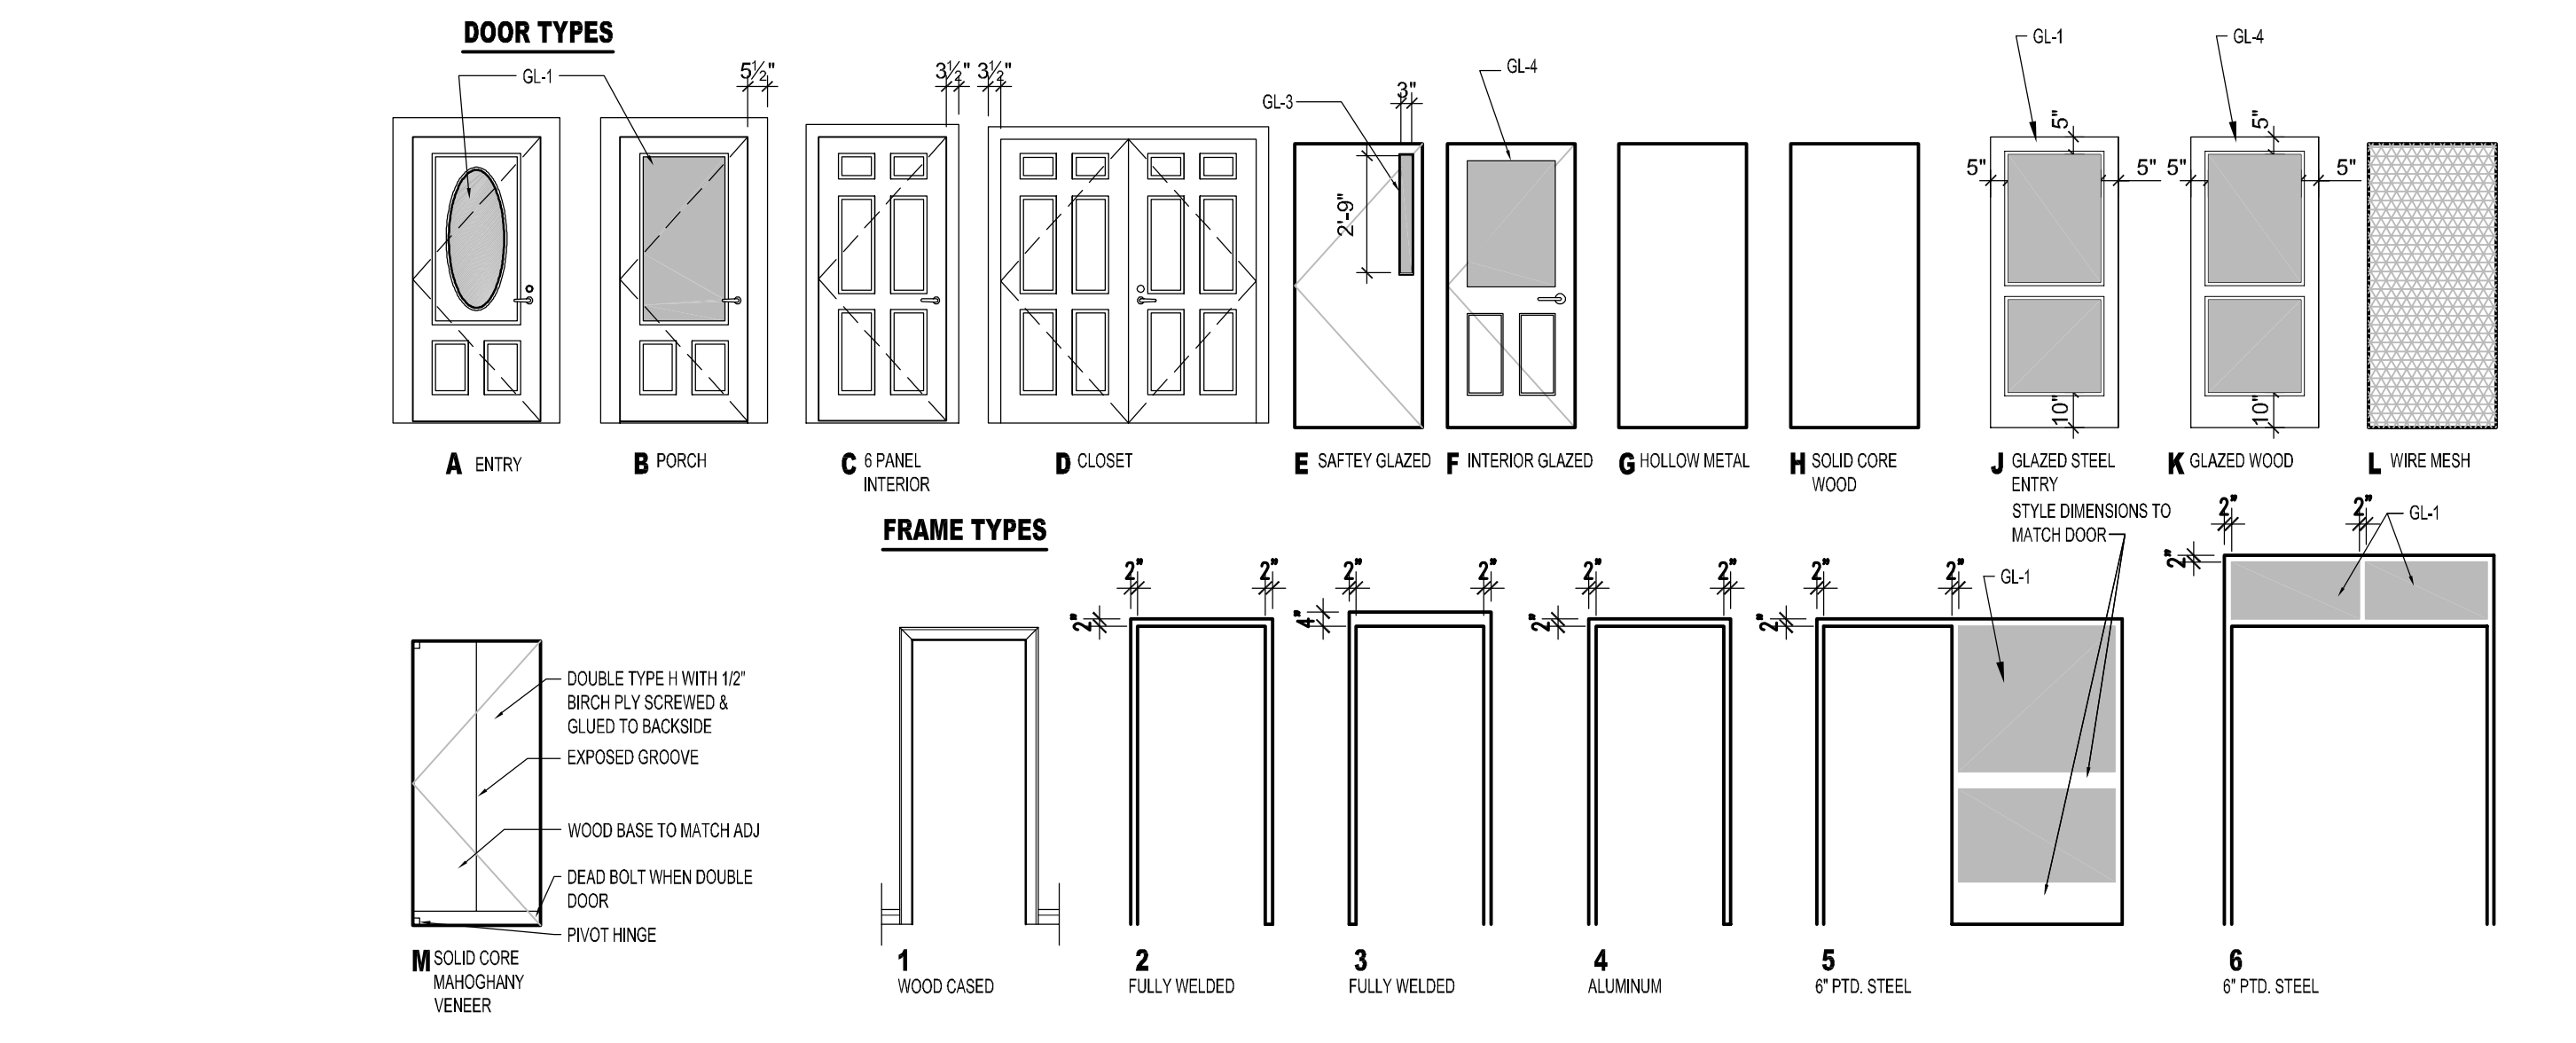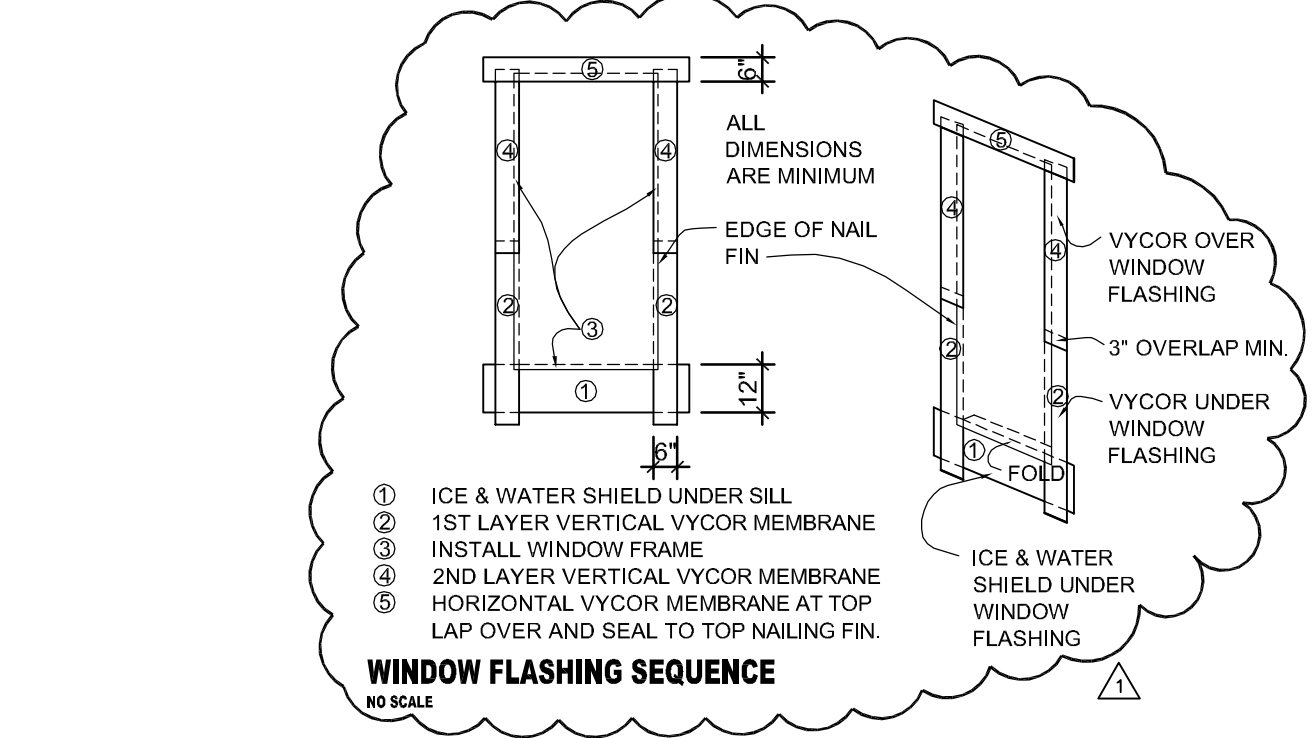

GRANT & MELLEN SREET PARKSIDE NEIGHBORHOOD CENTER & AFFORDABLE HOUSING PORTLAND, MAINE PEOPLE'S REGIONAL OPPORTUNITY PROGRAM

TFH ARCHITECTS 100 COMMERCIAL STREET PORTLAND MAINE 04101 TELEPHONE 207 775 6141 ARCHITECTURE PLANNING

CONSULTANTS: SOIL, Foundation & Geor 170 US Route One Falmouth, ME 04105 207-781-6242 STRUCTURAL, Structural Design Consulting Five Dalton Lane Falmouth, ME 04105-2445 207-676-4038 MECHANICAL, Whitney Engineering 11 Oakton Place Portland, ME 04102 207-633-9291 ELECTRICAL, Bennett Engineering 7 Bennett Road Freeport, ME 04032 207-866-6475

REVISIONS: 2/10/04 - GENERAL REVISIONS 5/3/04 - GENERAL REVISIONS

DATE: 01/29/04 PROJECT No. 0114 DRAWN BY: DAMISA CHECKED BY: TST SCALE: AS NOTED

SHEET TITLE: DOOR, WINDOW SCHEDULES BUILDING A/B A7.1