

GRANT & MELLEEN SREET
 PARKSIDE NEIGHBORHOOD CENTER & AFFORDABLE HOUSING
 PEOPLE'S REGIONAL OPPORTUNITY PROGRAM
 PORTLAND, MAINE

TFH ARCHITECTS
 100 COMMERCIAL STREET
 PORTLAND MAINE 04101
 TELEPHONE 207 775 6141
 ARCHITECTURE PLANNING

CONSULTANTS:
CIVIL
 Fritcham & Gier
 170 US Route One
 Falmouth, ME 04105
 207-781-5242
STRUCTURAL
 Structural Design Consulting
 Five Balsam Lane
 Falmouth, ME 04105-0448
 207-478-0208
MECHANICAL
 Whitney Engineering
 15 Devonshire Place
 Portland, ME 04102
 207-633-2921
ELECTRICAL
 Bennett Engineering
 7 Beech Road
 Freeport, ME 04032
 207-855-5475


REVISIONS:
 ▲ 211104 - GENERAL REVISIONS
 ▲ 5204 - GENERAL REVISIONS

DATE: 01/29/04
 PROJECT No. 0114
 DRAWN BY: DAMISA
 CHECKED BY: TST
 SCALE: AS NOTED



SHEET TITLE:
 3RD FLOOR PLAN

BUILDING B

A1.3

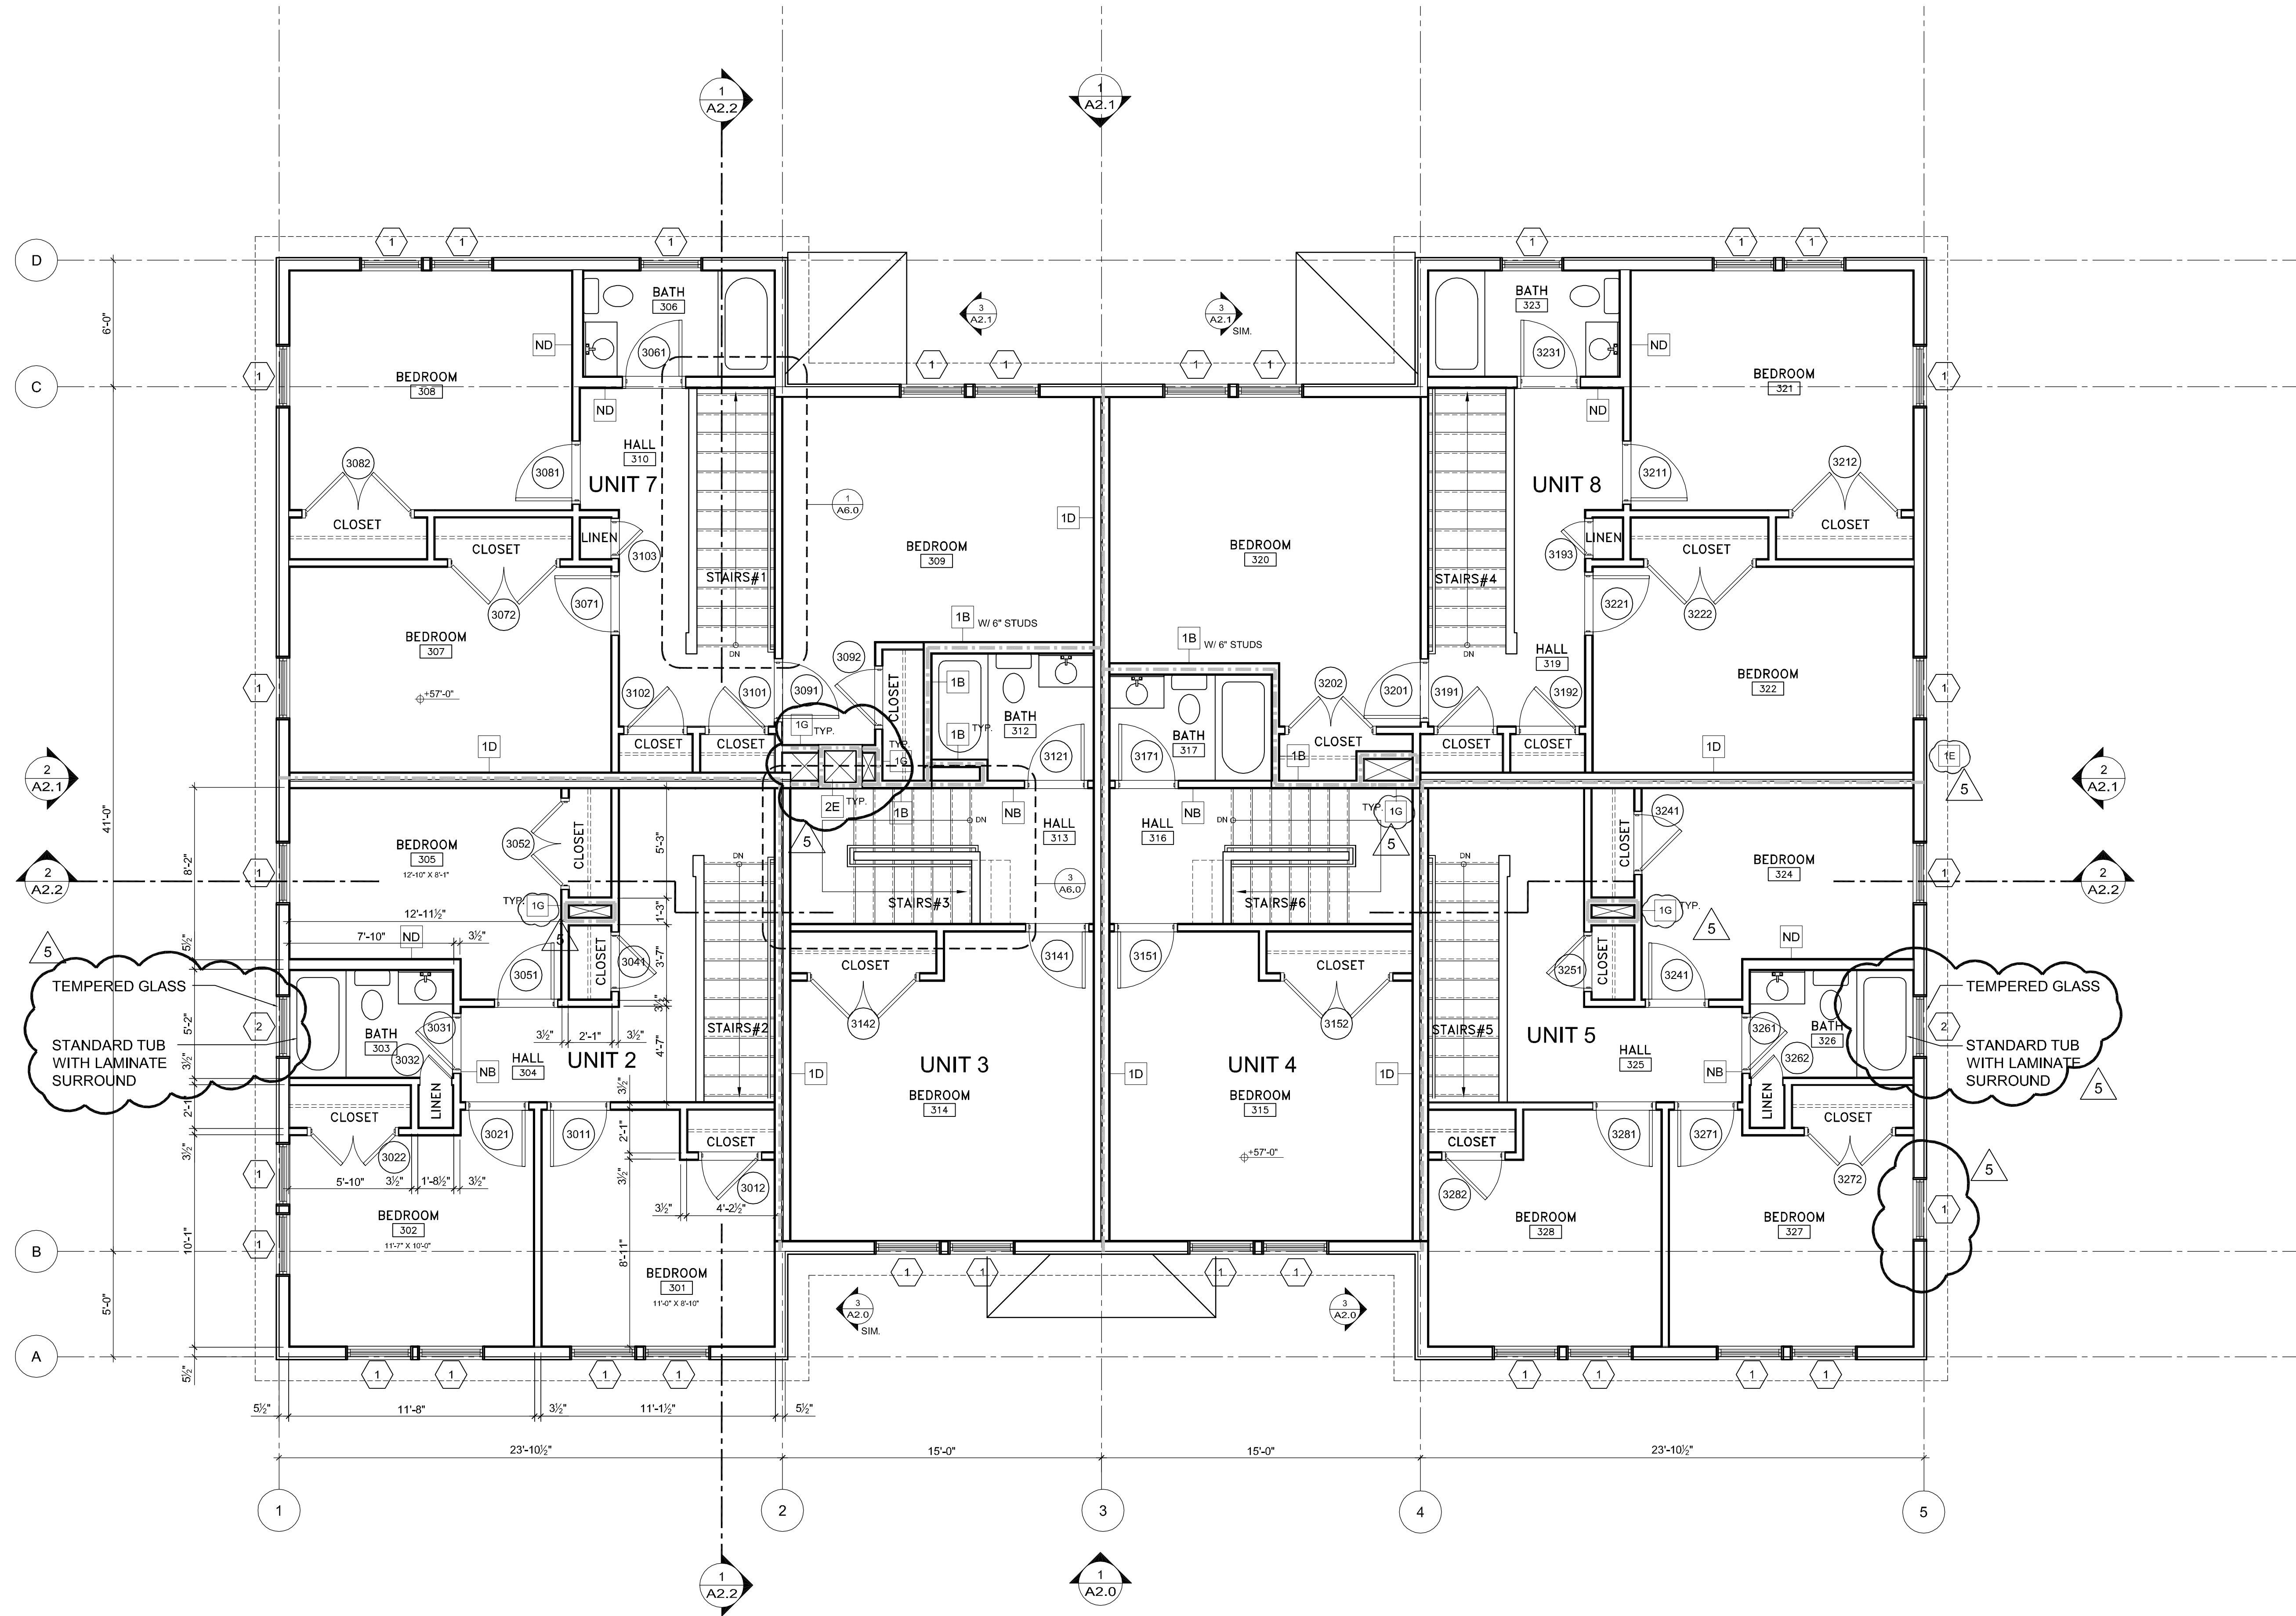

1 3RD FLOOR PLAN BUILDING B
 1/4" = 1'-0"

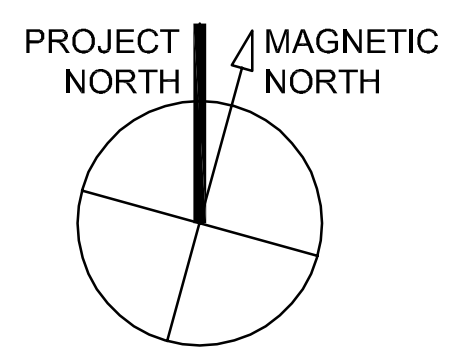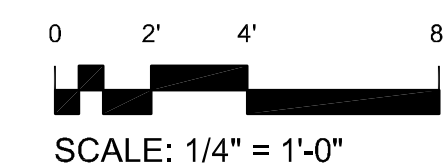

T:\00_TFH Projects\PRP\0114_Melien Grant\Drawings\Plan\0114_A1_3_MF_P_Bldg_B.mxd 2/20/04 12:29:46 PM