


GRANT & MELLEN STREETS  
Neighborhood Center and Affordable Housing.  
PEOPLE'S REGIONAL OPPORTUNITY PROGRAM  
Portland, Maine

TFH & C ARCHITECTS  
100 COMMERCIAL STREET  
PORTLAND, ME 04101  
TELEPHONE 7 775 6141  
ARCHITECTURE PLANNING  
CONSULTANTS

**PROGRESS PRINT ONLY**  
Not for Construction

DATE: 08.25.03  
PROJECT No.: 0114  
DRAWN BY: SA  
CHECKED BY: TST  
SCALE: As Noted  
SHEET TITLE:  
North Elevation  
Building A

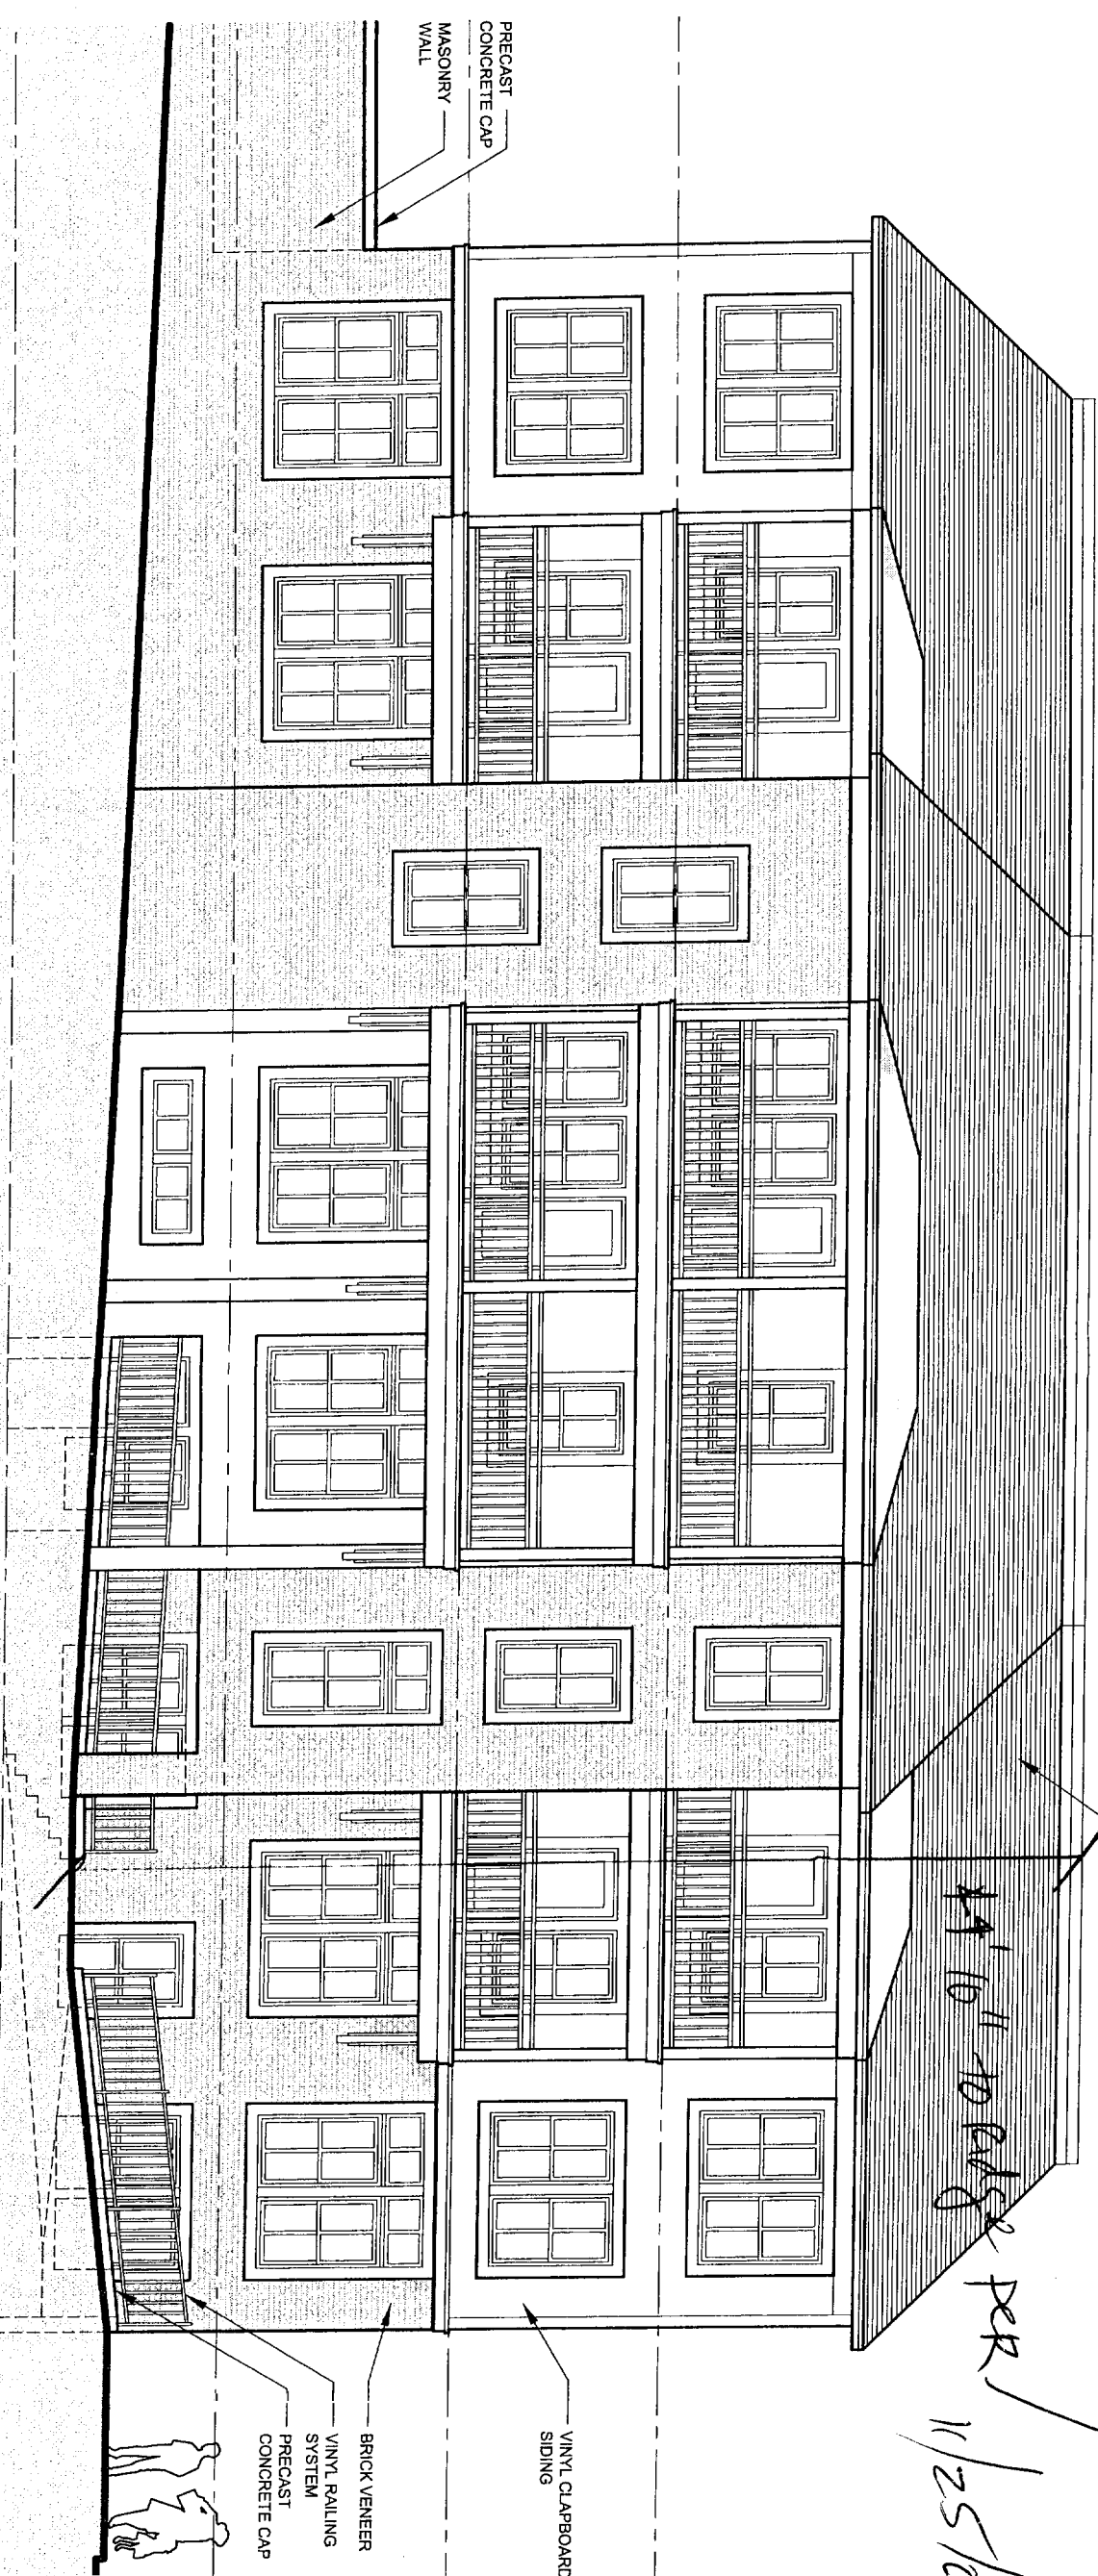

ASPHALT SHINGLES

4' 10" to edge per 11/25/03

Dave Merrill

PRECAST CONCRETE CAP MASONRY WALL


VINYL CLAPBOARD SIDING

BRICK VENEER VINYL RAILING SYSTEM PRECAST CONCRETE CAP

**NORTH ELEVATION BUILDING A**

1/16" = 1'-0"

**A2.1.3**

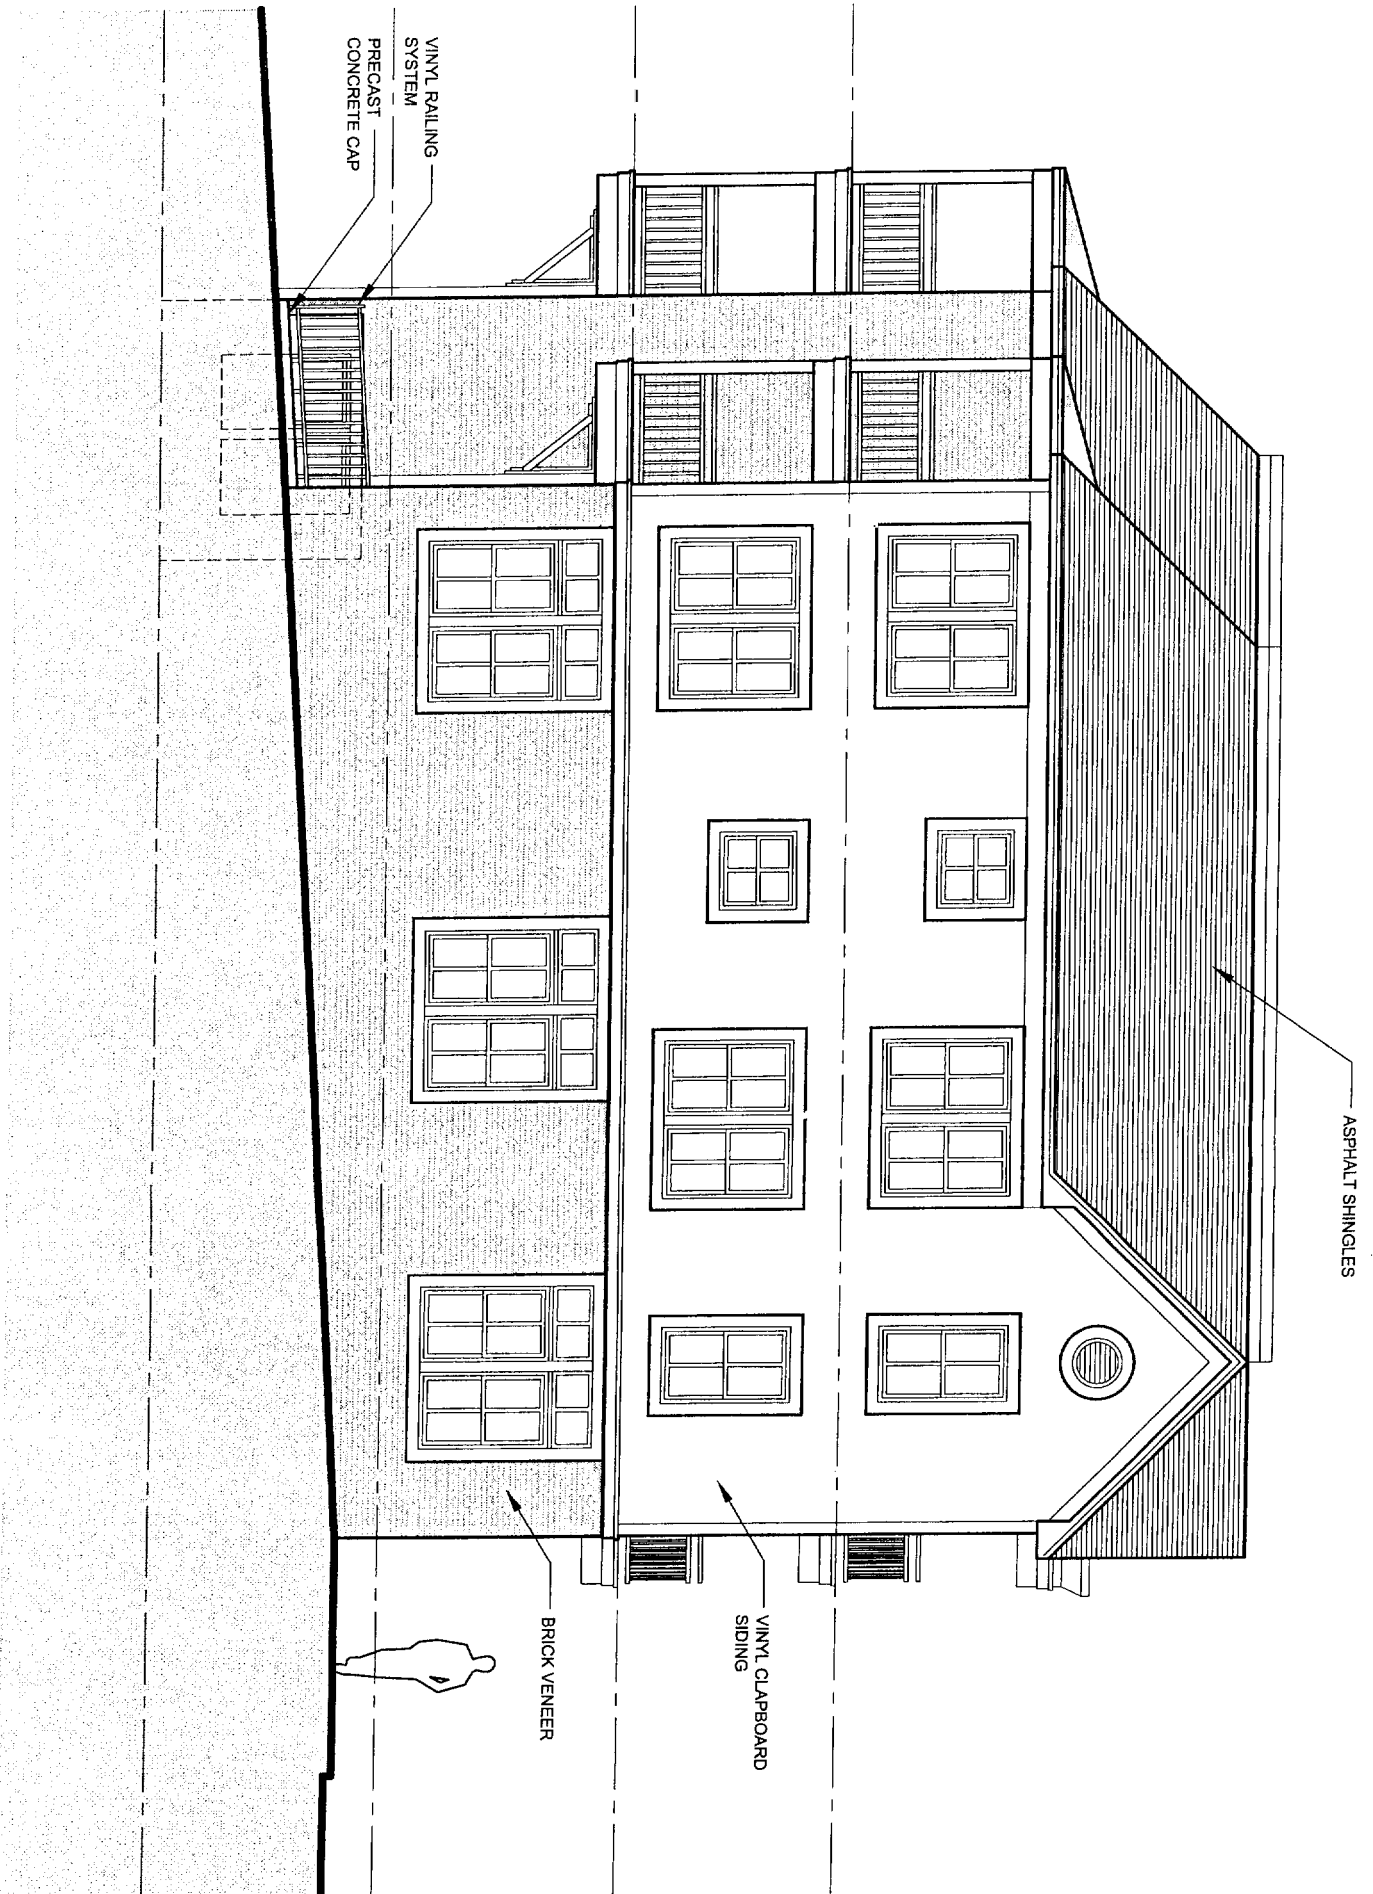

WEST ELEVATION BUILDING A

1/16" = 1'-0"

© 2002 TFH ARCHITECTS

GRANT & MELLEN STREETS  
 Neighborhood Center and Affordable Housing  
 PEOPLE'S REGIONAL OPPORTUNITY PROGRAM  
 Portland, Maine




TFH ARCHITECTS  
 100 COMMERCIAL STREET  
 PORTLAND MAINE 04101  
 TELEPHONE 207 775 8141  
 ARCHITECTURE PLANNING

CONSULTANTS:

**PROGRESS PRINT ONLY**  
 Not for Construction

DATE: 08.25.03  
 PROJECT No. 0114  
 DRAWN BY: SA  
 CHECKED BY: TST  
 SCALE: As Noted  
 SHEET TITLE:  
 West Elevation  
 Building A

A2.1.4

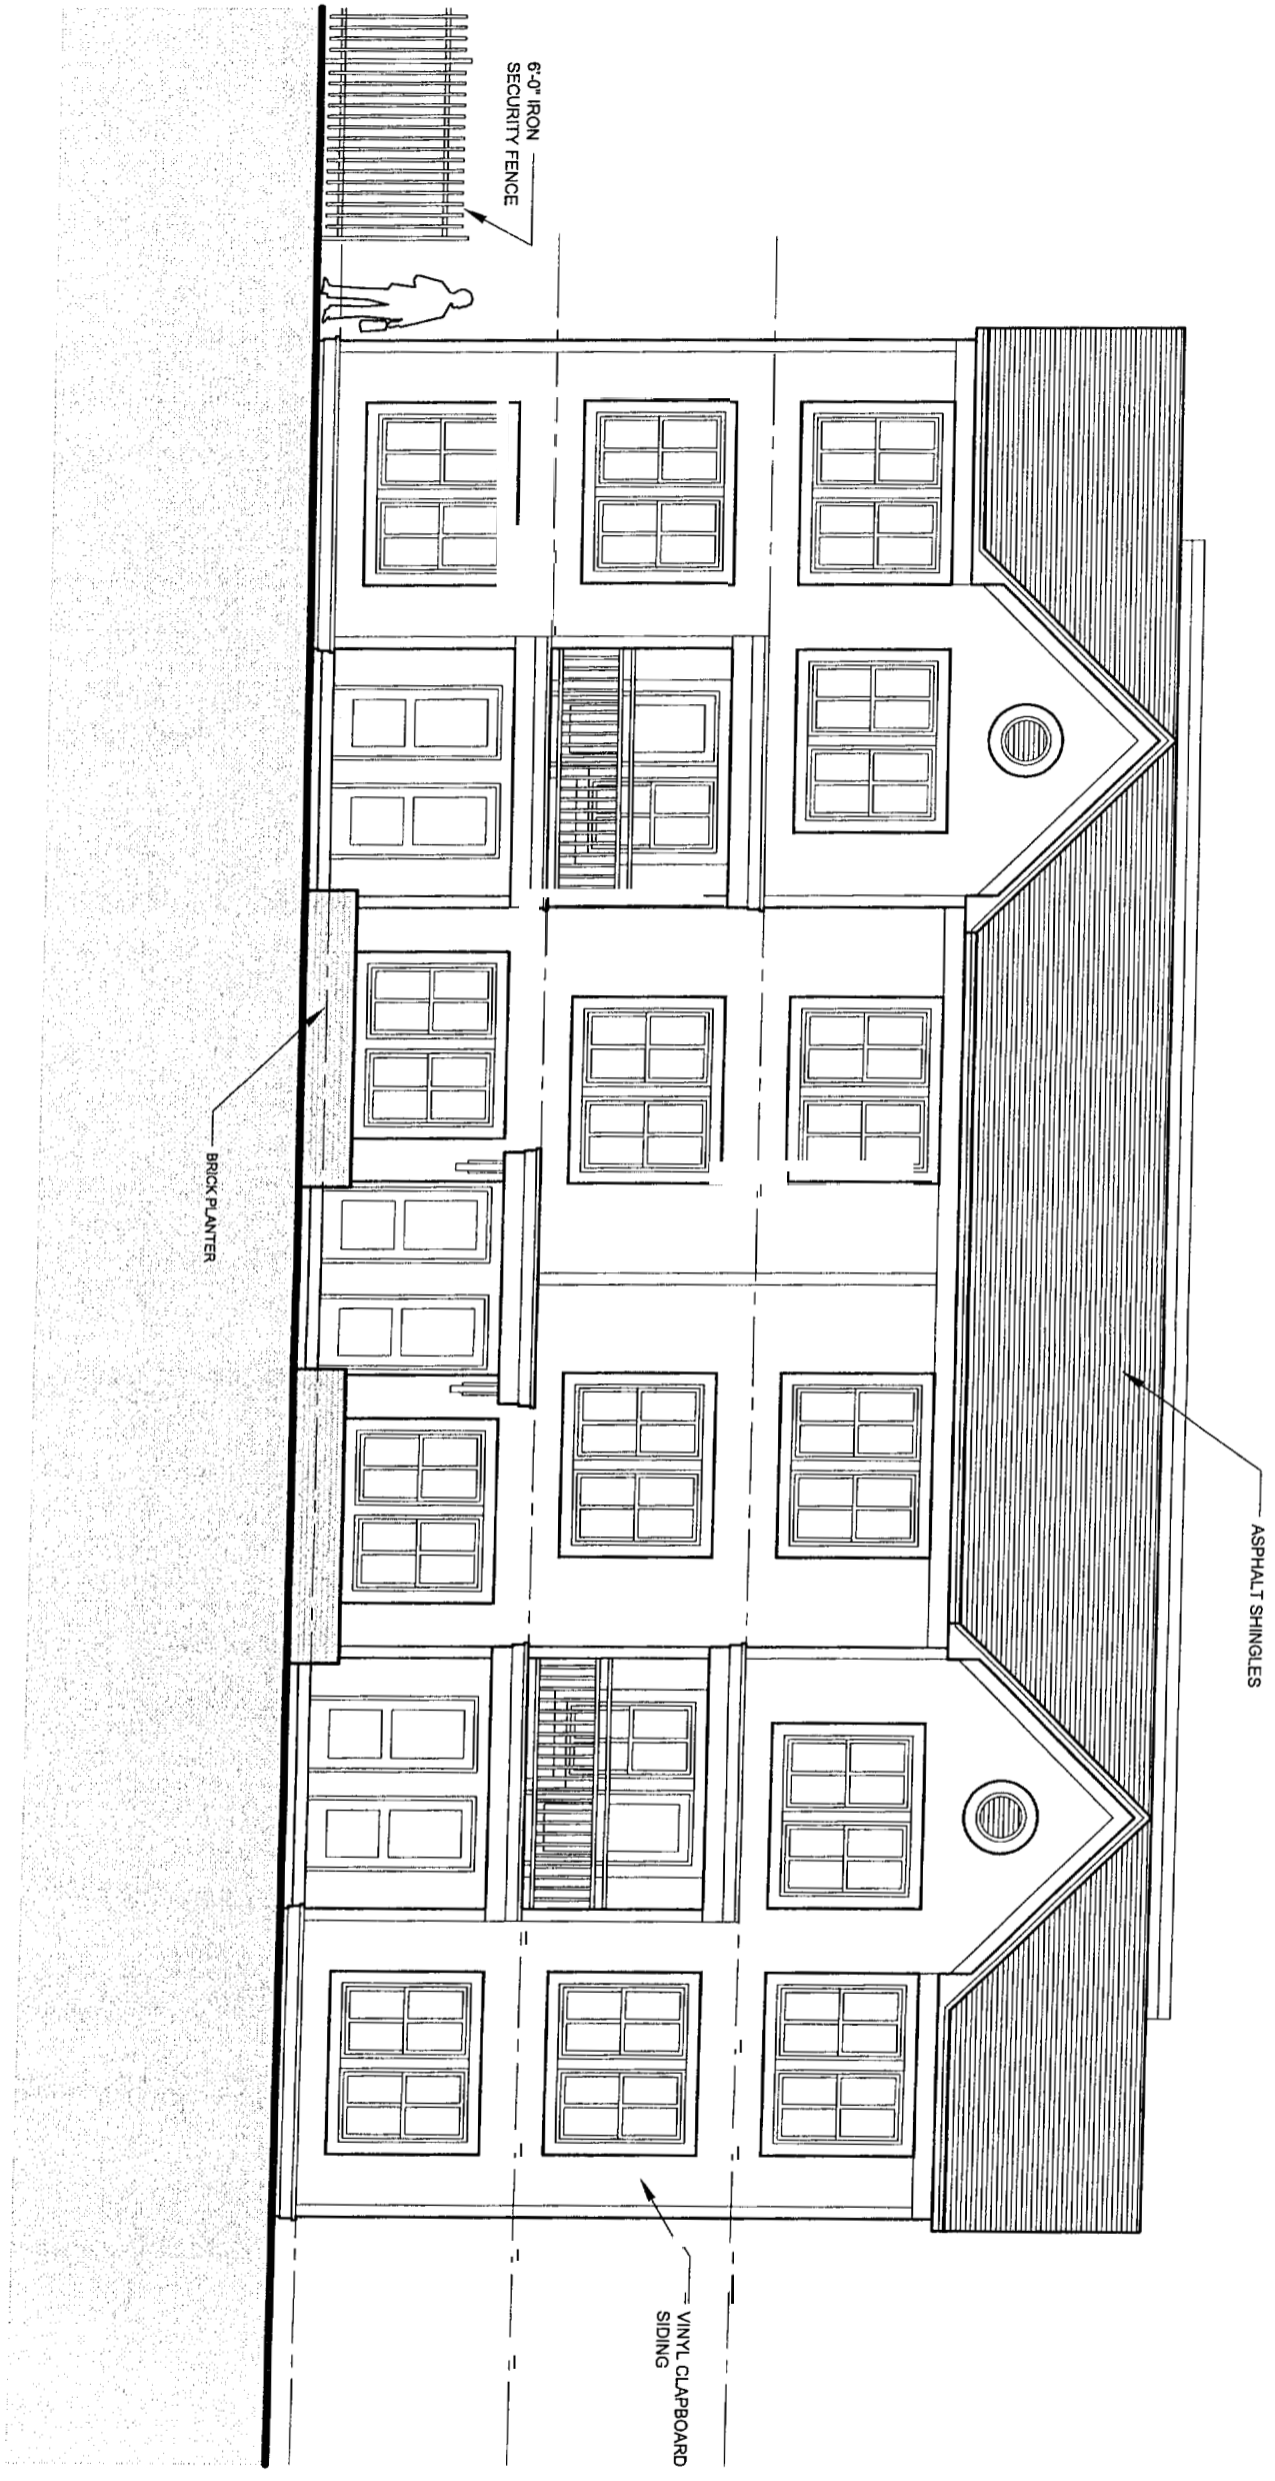

**SOUTH ELEVATION BUILDING B**  
 1/16" = 1'-0"

© 2002 TFH ARCHITECTS

GRANT & MELLEN STREETS  
**Neighborhood Center and Affordable Housing**  
 PEOPLE'S REGIONAL OPPORTUNITY PROGRAM  
 Portland, Maine



**TFH ARCHITECTS**  
 100 COMMERCIAL STREET  
 PORTLAND, MAINE 04101  
 TELEPHONE: 207 775 6141  
 ARCHITECTURE PLANNING

CONSULTANTS:


**PROGRESS PRINT ONLY**  
*Not for Construction*

DATE: 08.25.03  
 PROJECT No. 0114  
 DRAWN BY: SA  
 CHECKED BY: TST  
 SCALE: As Noted

SHEET TITLE:  
 South Elevation  
 Building B

**A2.2.1**

GRANT & MELLEN STREETS  
Neighborhood Center and Affordable Housing  
PEOPLE'S REGIONAL OPPORTUNITY PROGRAM  
Portland, Maine

 

TFH ARCHITECTS  
100 COMMERCIAL STREET  
PORTLAND, MAINE 04101  
TELEPHONE 207 775 6141  
ARCHITECTURE PLANNING


CONSULTANTS:

**PROGRESS PRINT ONLY**  
Not for Construction

DATE: 08.25.03  
PROJEC. No. 0114  
DRAWN BY: SA  
CHECKED BY: TST  
SCALE: As Noted  
SHEET TITLE:


East Elevation  
Building B

A2.2.2

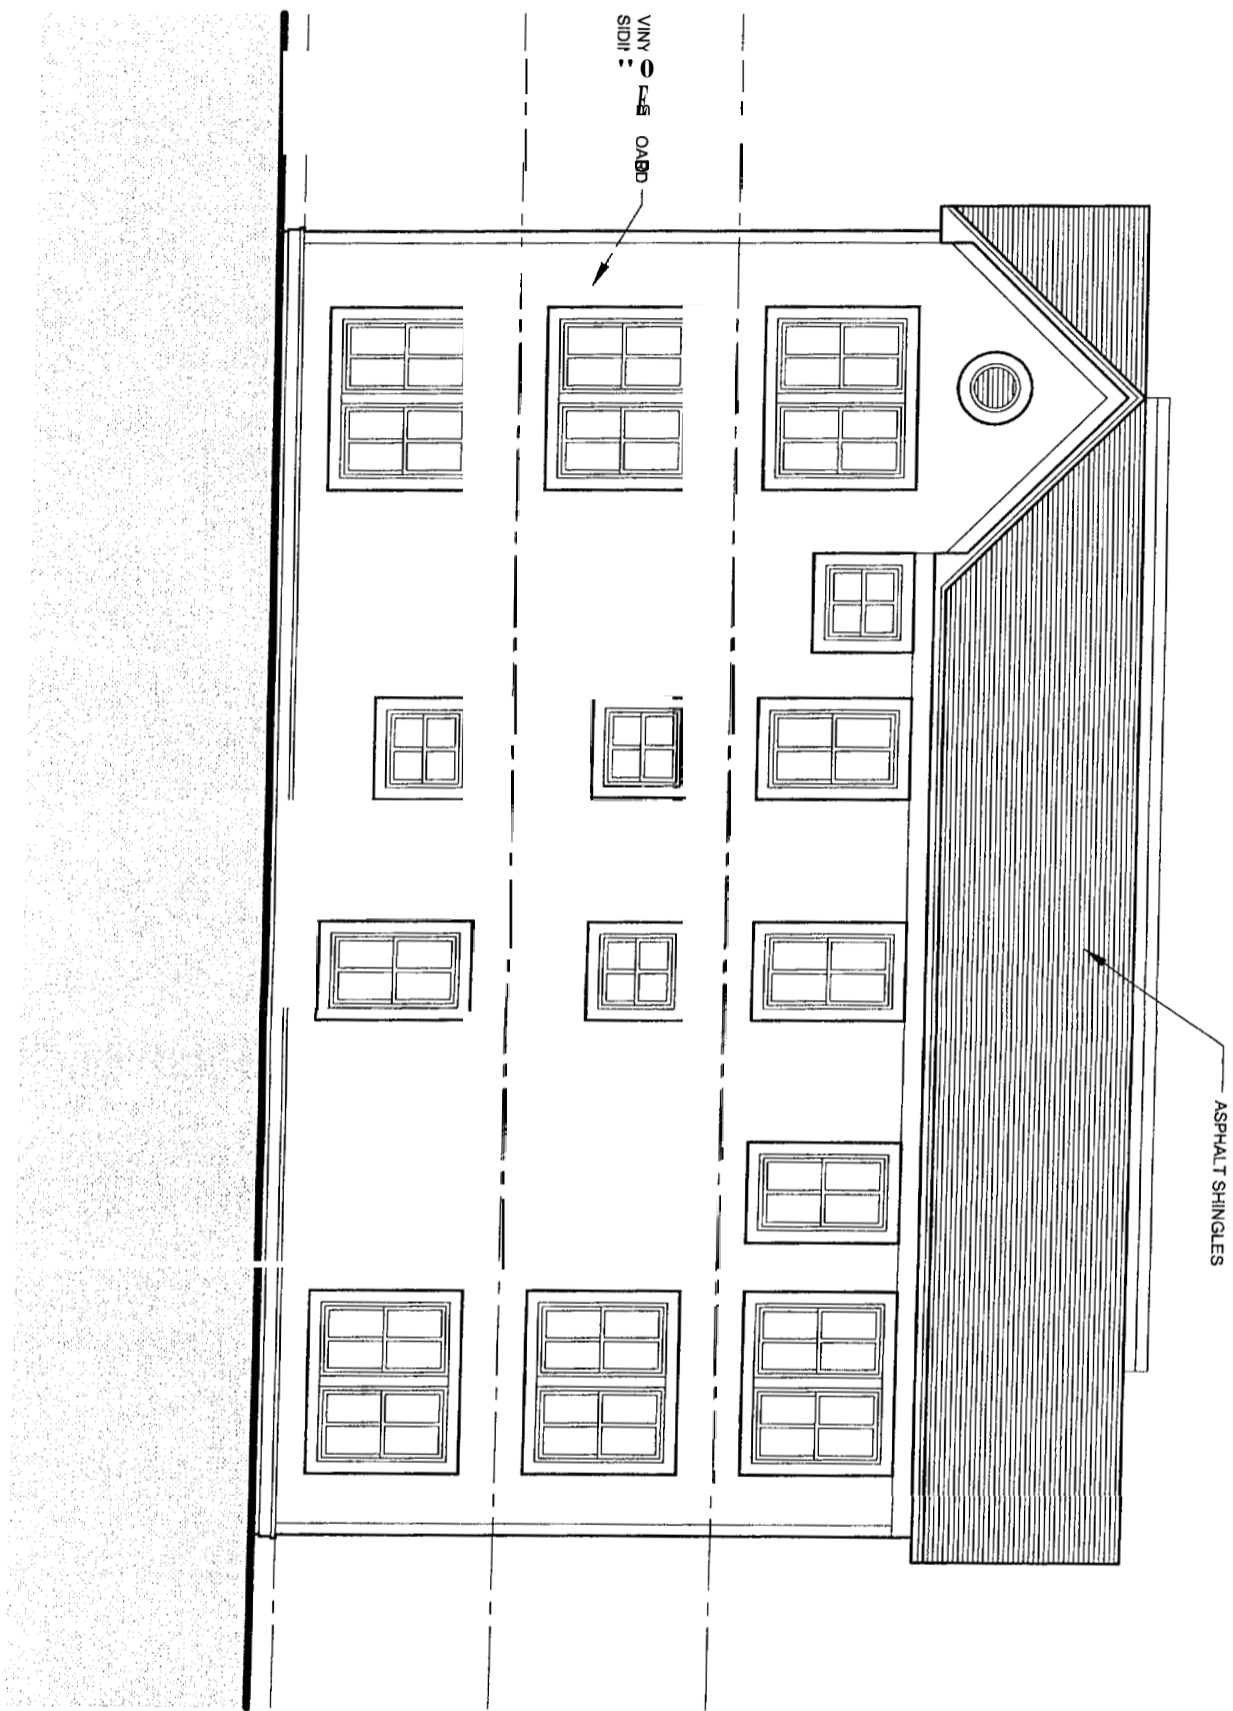

EAST ELEVATION BUILDING B

1/16" = 1'-0"

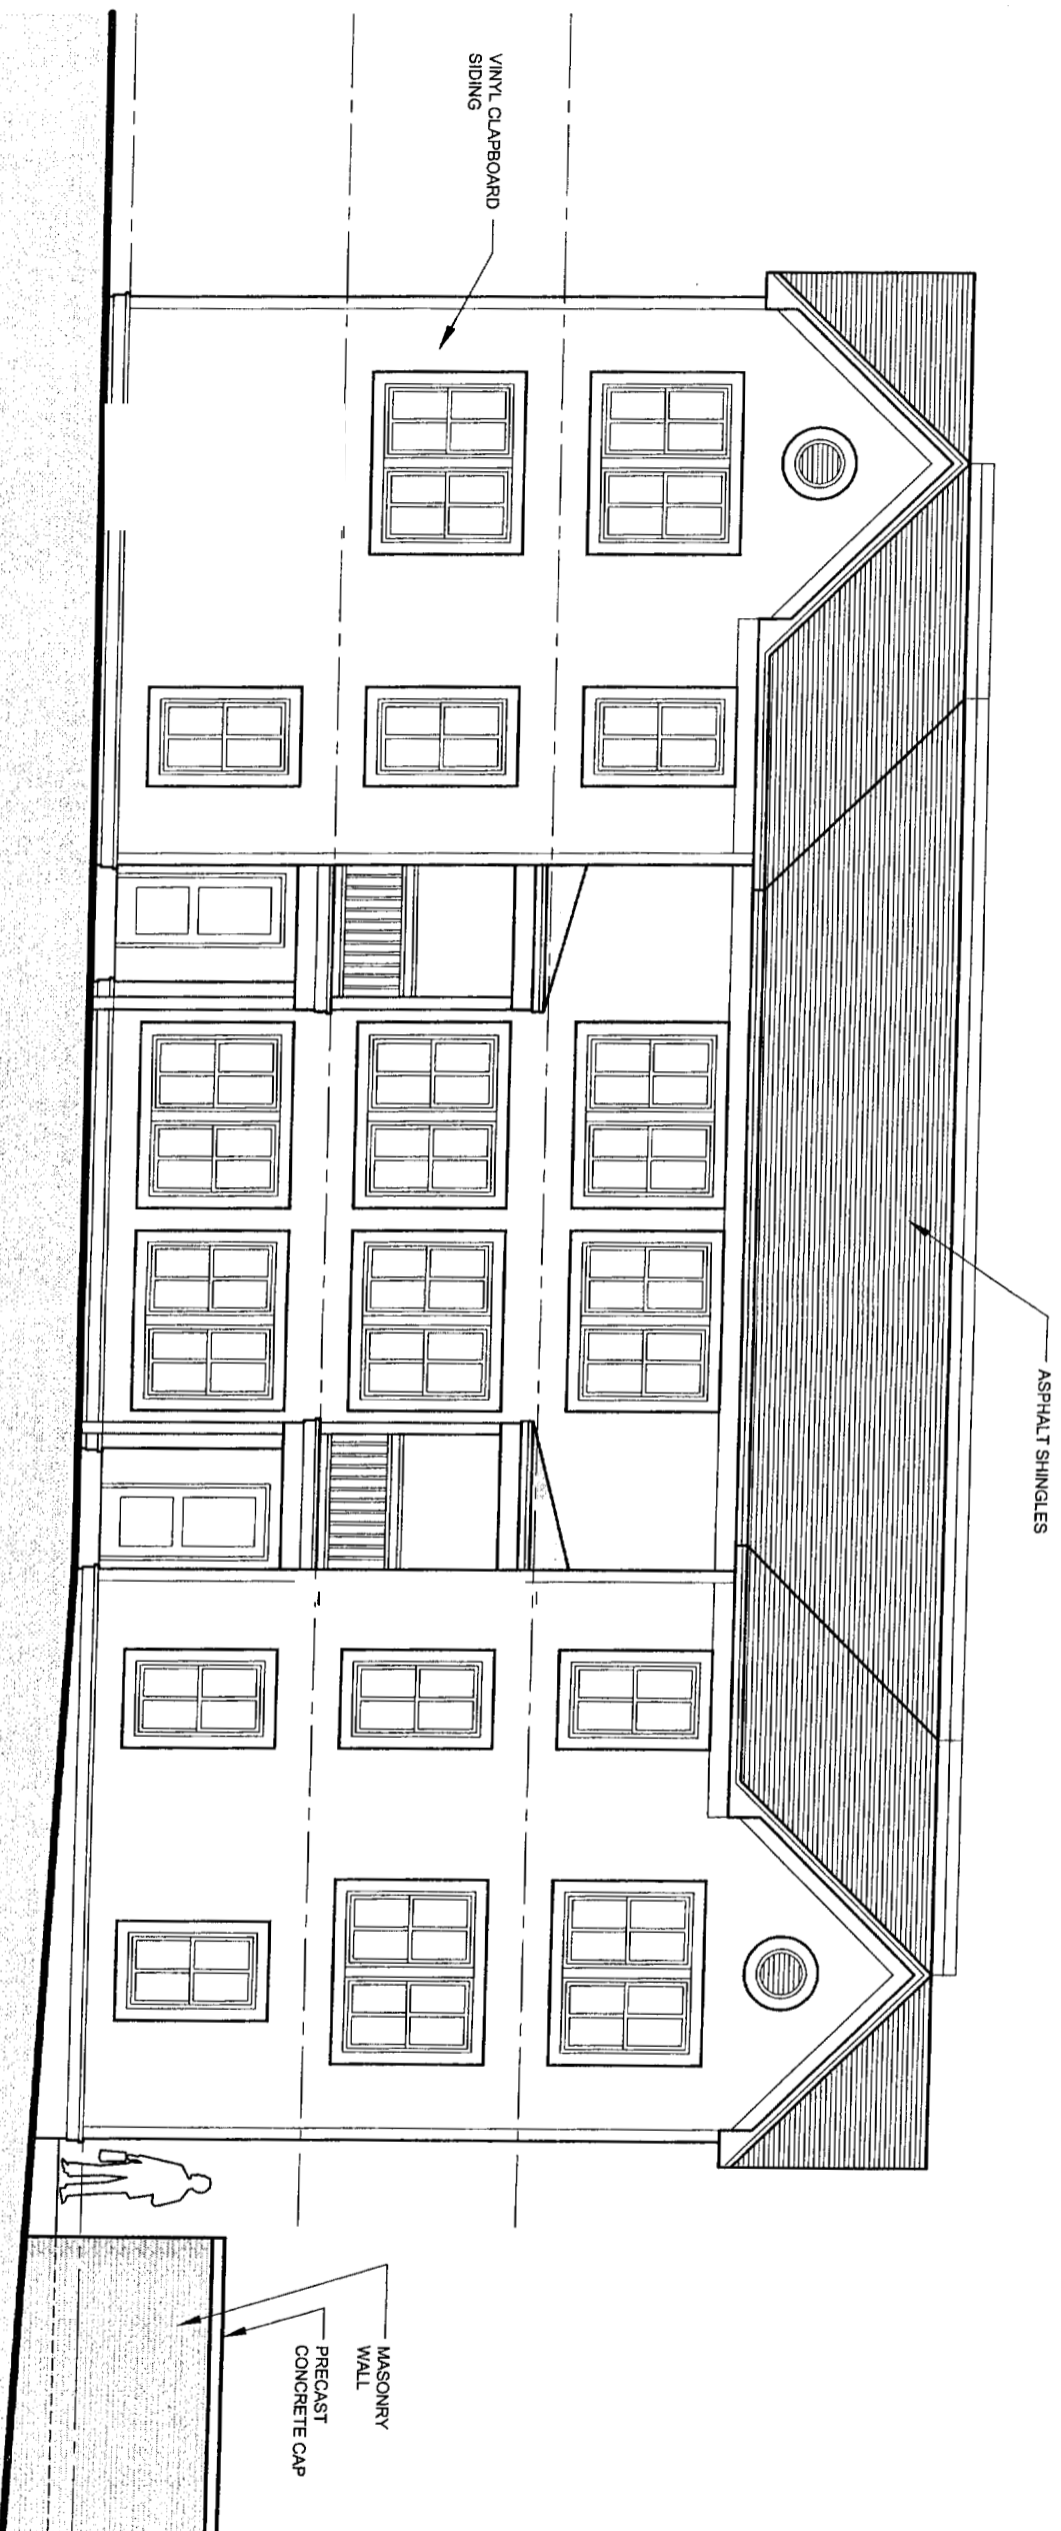

NORTH ELEVATION BUILDING B

© 2002 TFH ARCHITECTS

GRANT & MELLEN STREETS  
 Neighborhood Center and Affordable Housing  
 PEOPLE'S REGIONAL OPPORTUNITY PROGRAM  
 Portland, Maine

TFH ARCHITECTS  
 100 COMMERCIAL STREET  
 PORTLAND, MAINE 04101  
 TELEPHONE 207 775 8141  
 ARCHITECTURE PLANNING


CONSULTANTS:

**PROGRESS PRINT ONLY**  
 Not for Construction

DATE: 08.25.03  
 PROJECT No. 0114  
 DRAWN BY: SA  
 CHECKED BY: TST  
 SCALE: As Noted  
 SHEET TITLE:

North Elevation  
 Building B

A2.2.3

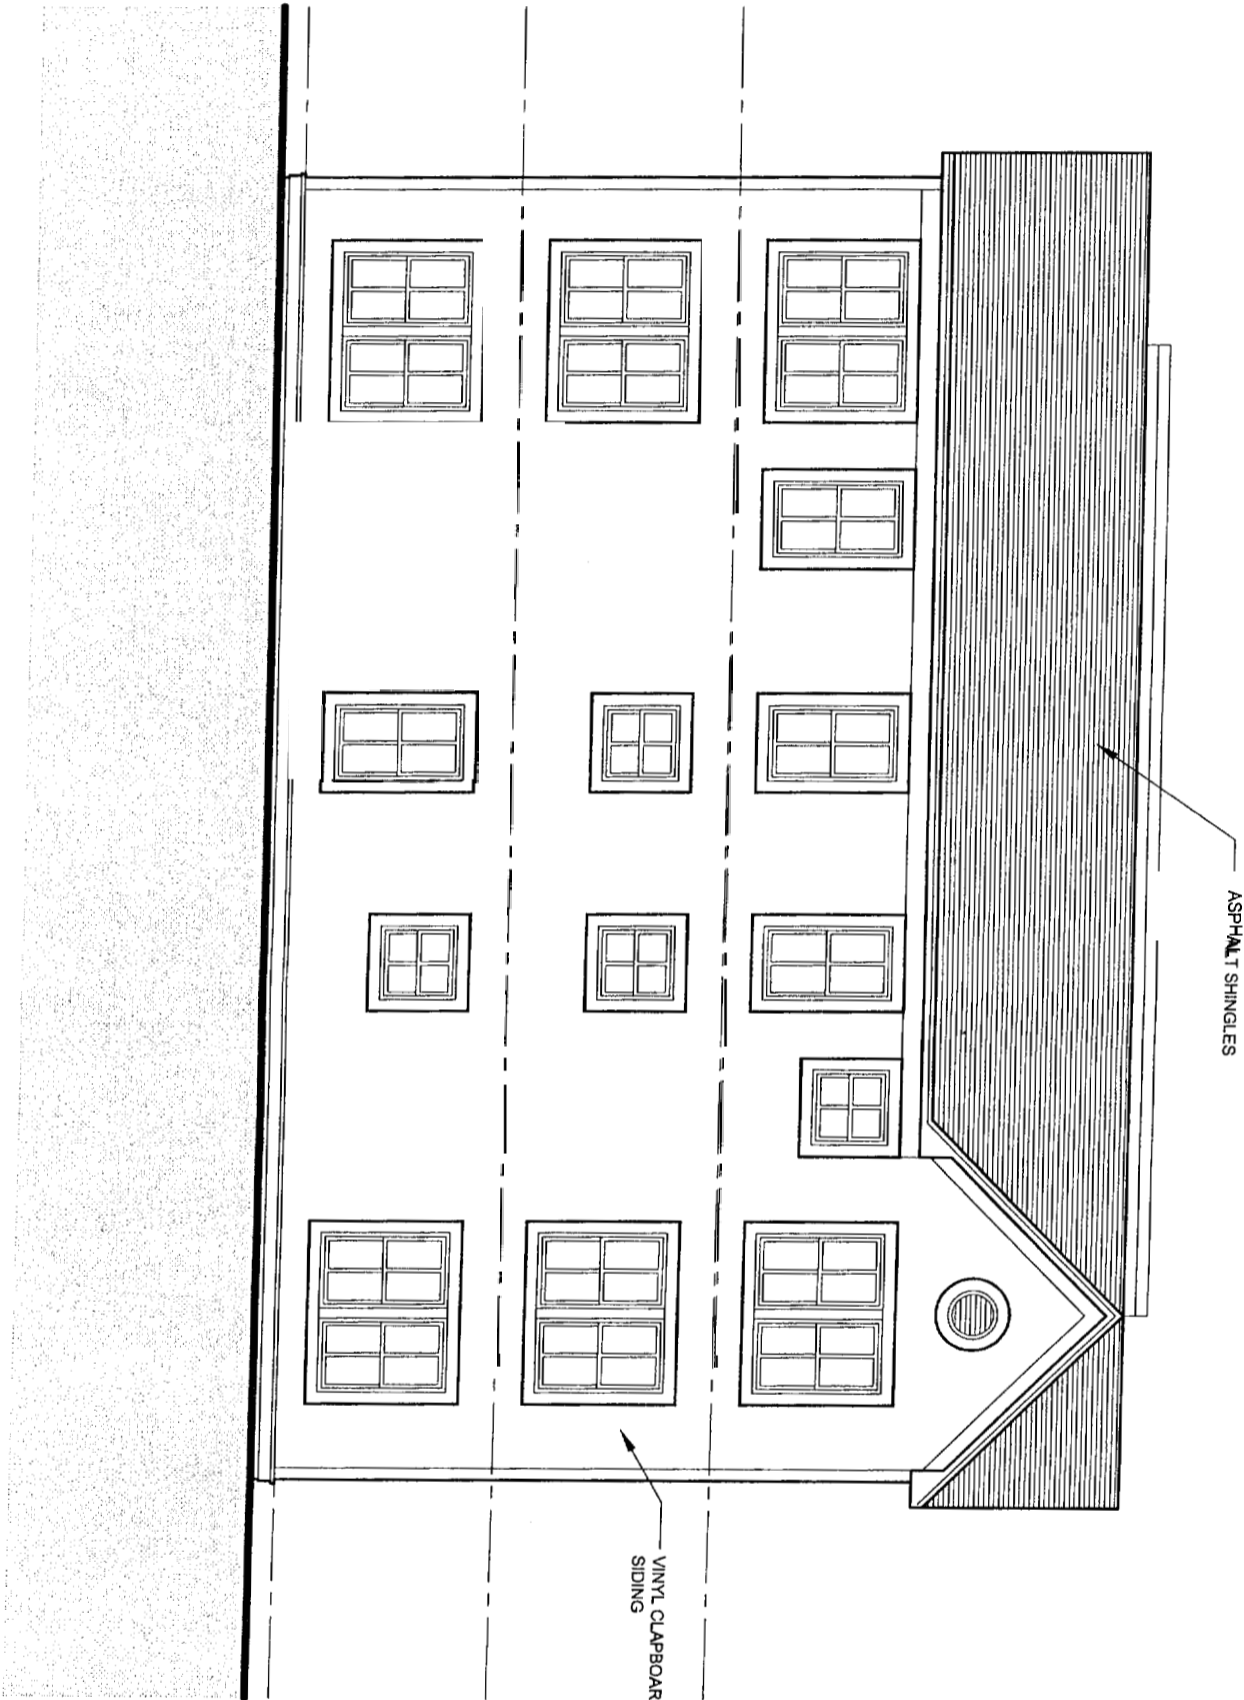


WEST ELEVATION BUILDING B

1/16" = 1'-0"

© 2002 TFH ARCHITECTS

GRANT & MELLEN STREETS  
 Neighborhood Center and Affordable Housing  
 PEOPLE'S REGIONAL OPPORTUNITY PROGRAM  
 Portland, Maine

 

TFH ARCHITECTS  
 100 COMMERCIAL STREET  
 PORTLAND MAINE 04101  
 TELEPHONE 207 775 6141  
 ARCHITECTURE PLANNING


CONSULTANTS:

**PROGRESS PRINT ONLY**  
 Not for Construction

DATE:	08.25.03
PROJECT No.	0114
DRAWN BY:	SA
CHECKED BY:	TST
SCALE:	As Noted

SHEET TITLE:  
 West Elevation  
 Building B

A2.2.4

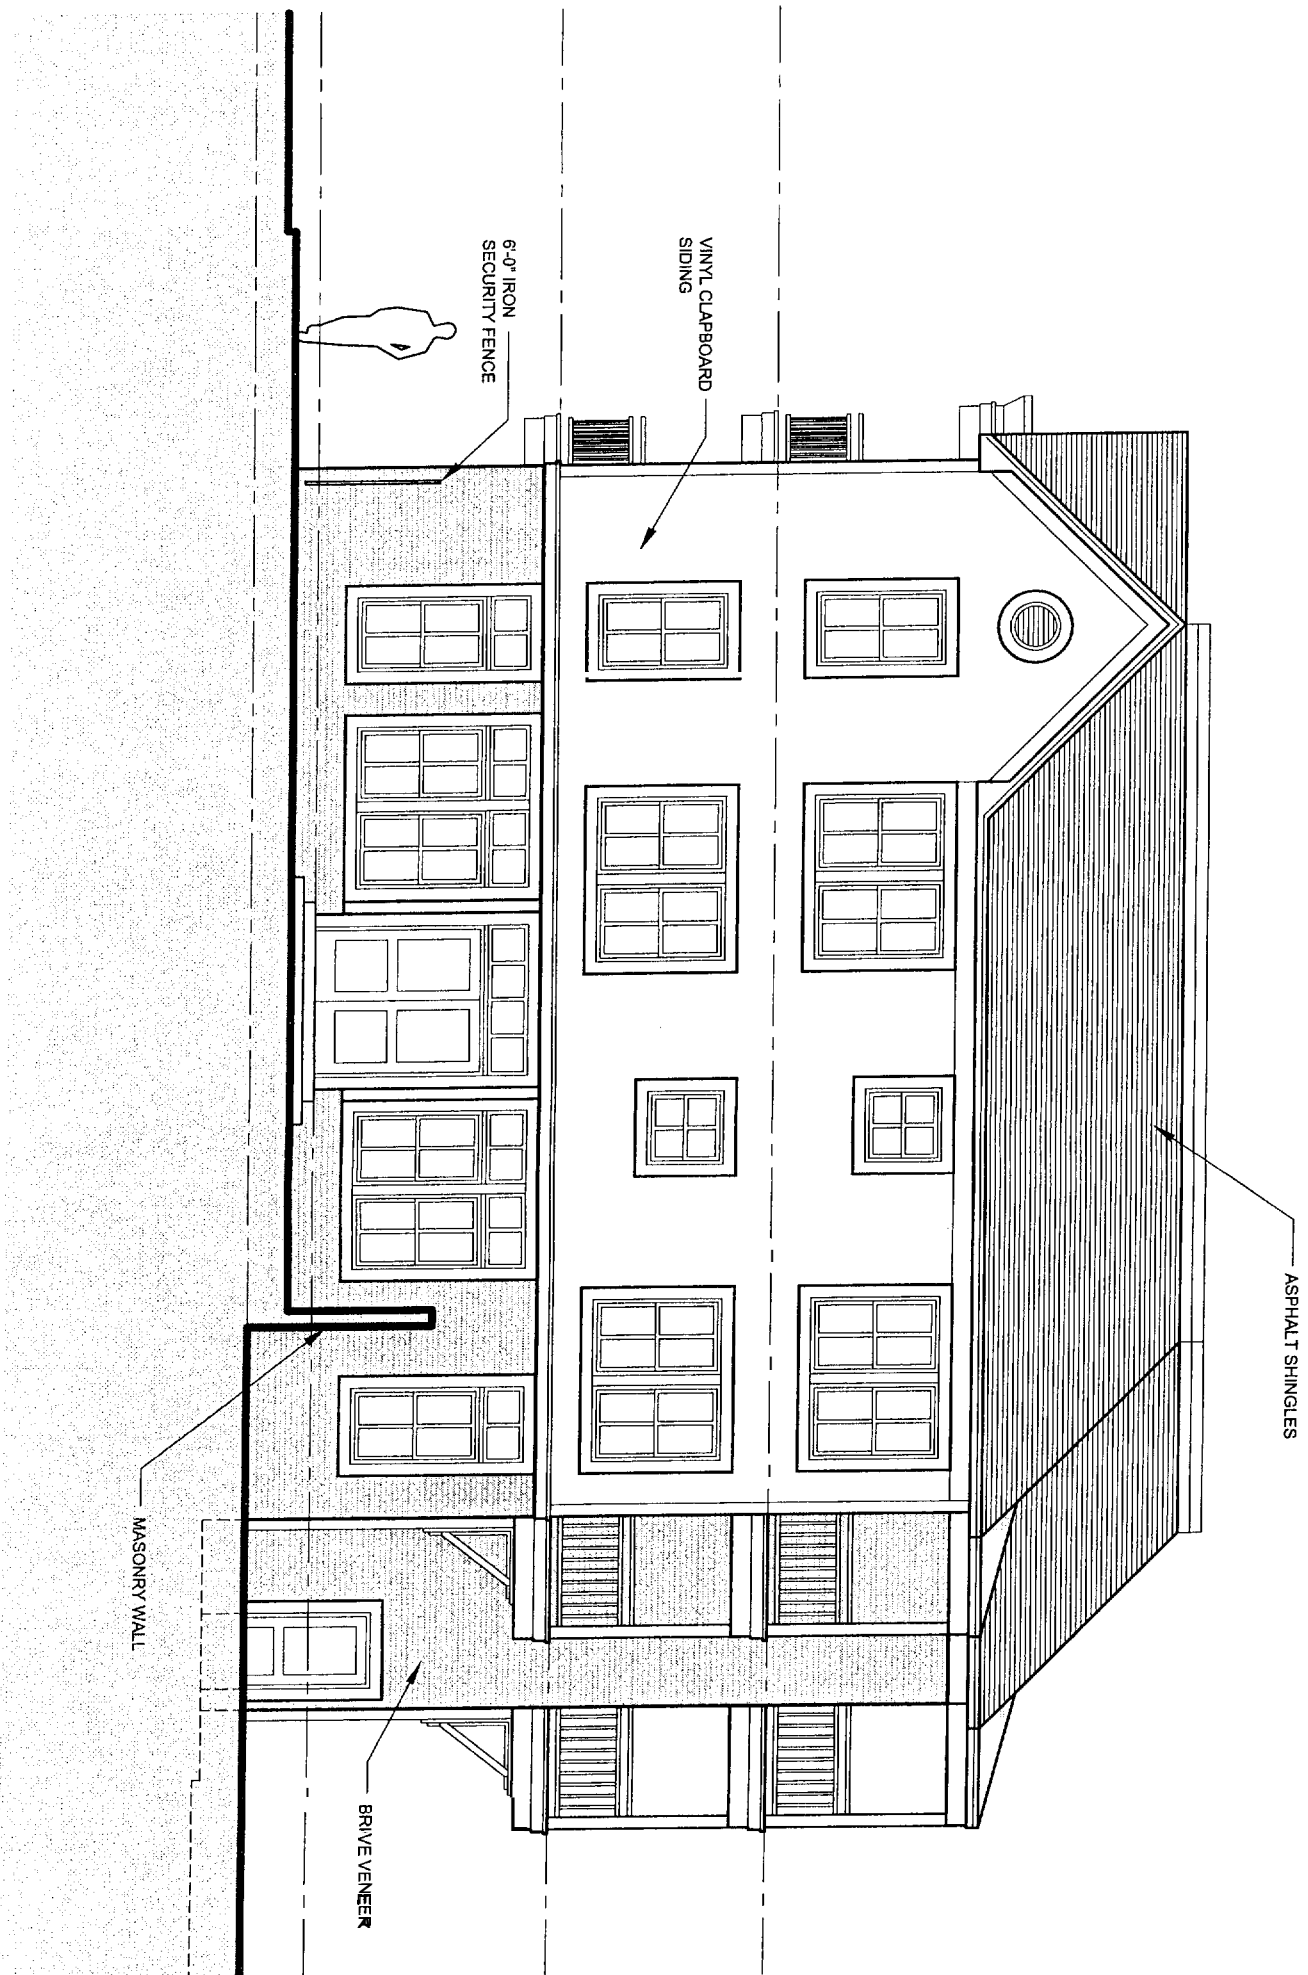


EAST ELEVATION BUILDING A

1/16" = 1'-0"

© 2002 TFH ARCHITECTS

GRANT & MELLEN STREETS  
 Neighborhood Center and Affordable Housing  
 PEOPLE'S REGIONAL OPPORTUNITY PROGRAM  
 Portland, Maine

 


TFH ARCHITECTS  
 100 COMMERCIAL ST SEEBT  
 PORTLAND MAINE 04101  
 TELEPHONE 207 771 6141  
 ARCHITECTURE PLAN NINE

CONSULTANTS:

**PROGRESS PRINT ONLY**  
 Not for Construction

DATE: 08.25.03  
 PROJECT NO. 0114  
 DRAWN BY: SA  
 CHECKED BY: TST  
 SCALE: As Noted  
 SHEET TITLE:  
 East Elevation  
 Building A

A2.1.2

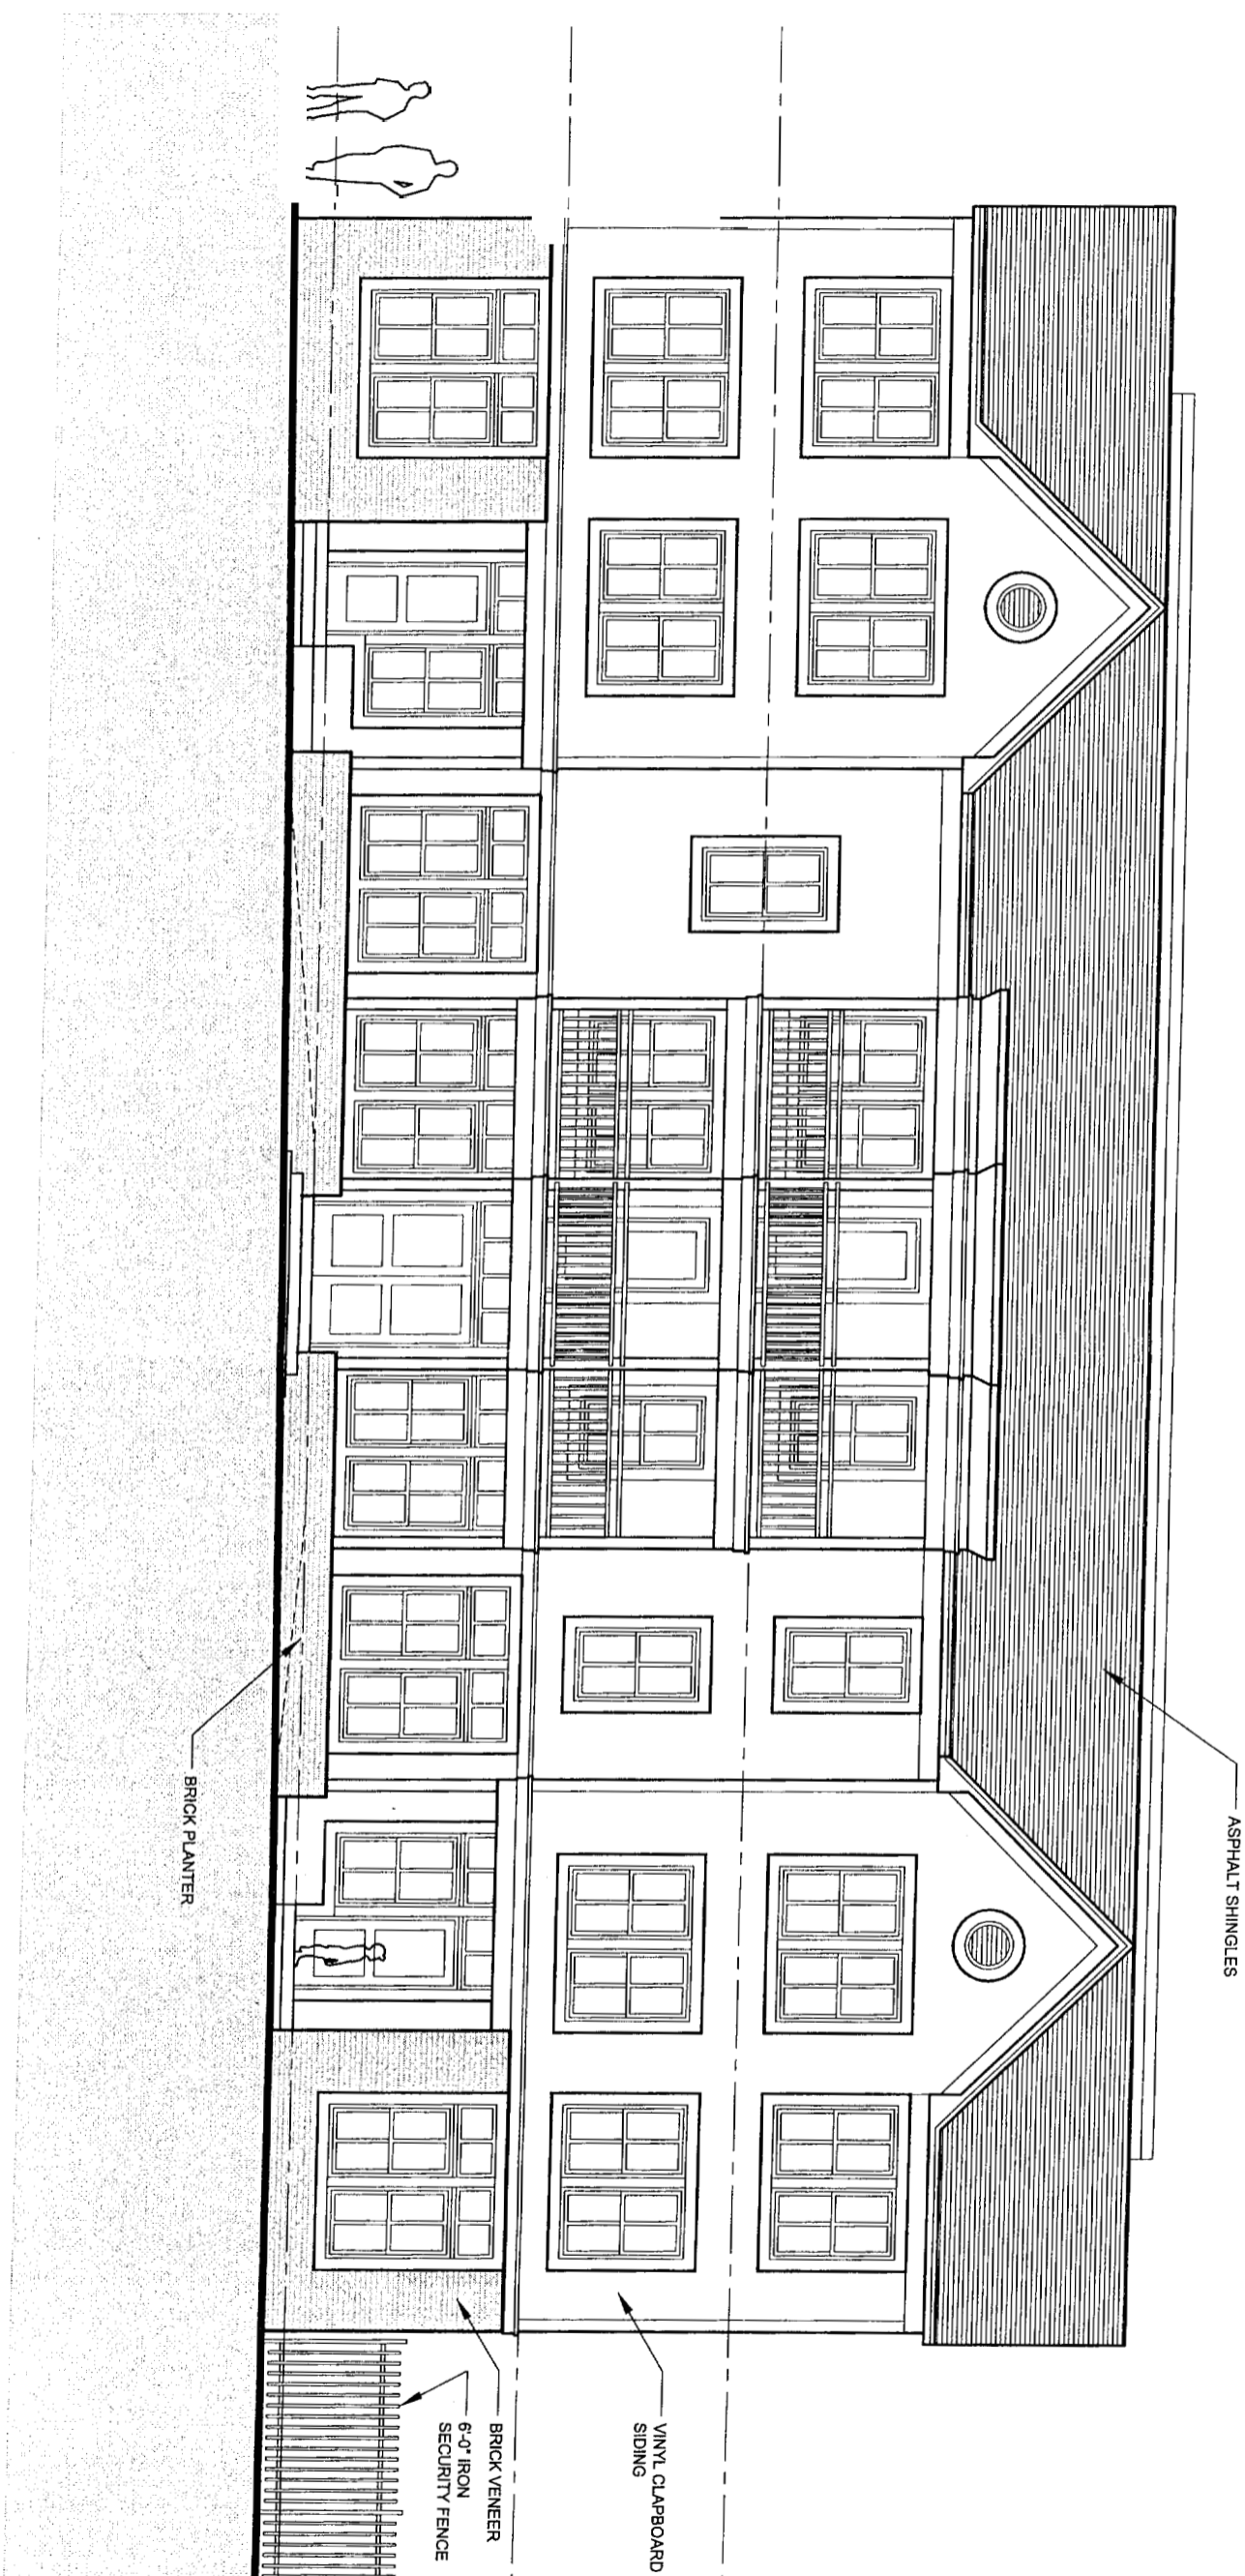

**SOUTH ELEVATION BUILDING A**  
 1/16" = 1'-0"

© 2002 TFH ARCHITECTS

GRANT & MELLEN STREETS  
 Neighborhood Center and Affordable Housing  
 PEOPLE'S REGIONAL OPPORTUNITY PROGRAM  
 Portland, Maine



TFH ARCHITECTS  
 100 COMMERCIAL STREET  
 PORTLAND MAINE 04101  
 TELEPHONE 207 775 6141  
 ARCHITECTURE PLANNING  
 CONSULTANTS:


**PROGRESS PRINT ONLY**  
 Not for Construction

DATE: 08.25.03  
 PROJECT No. 0114  
 DRAWN BY: SA  
 CHECKED BY: TST  
 SCALE: As Noted  
 SHEET TITLE:

South Elevation  
 Building A

A2.1.1



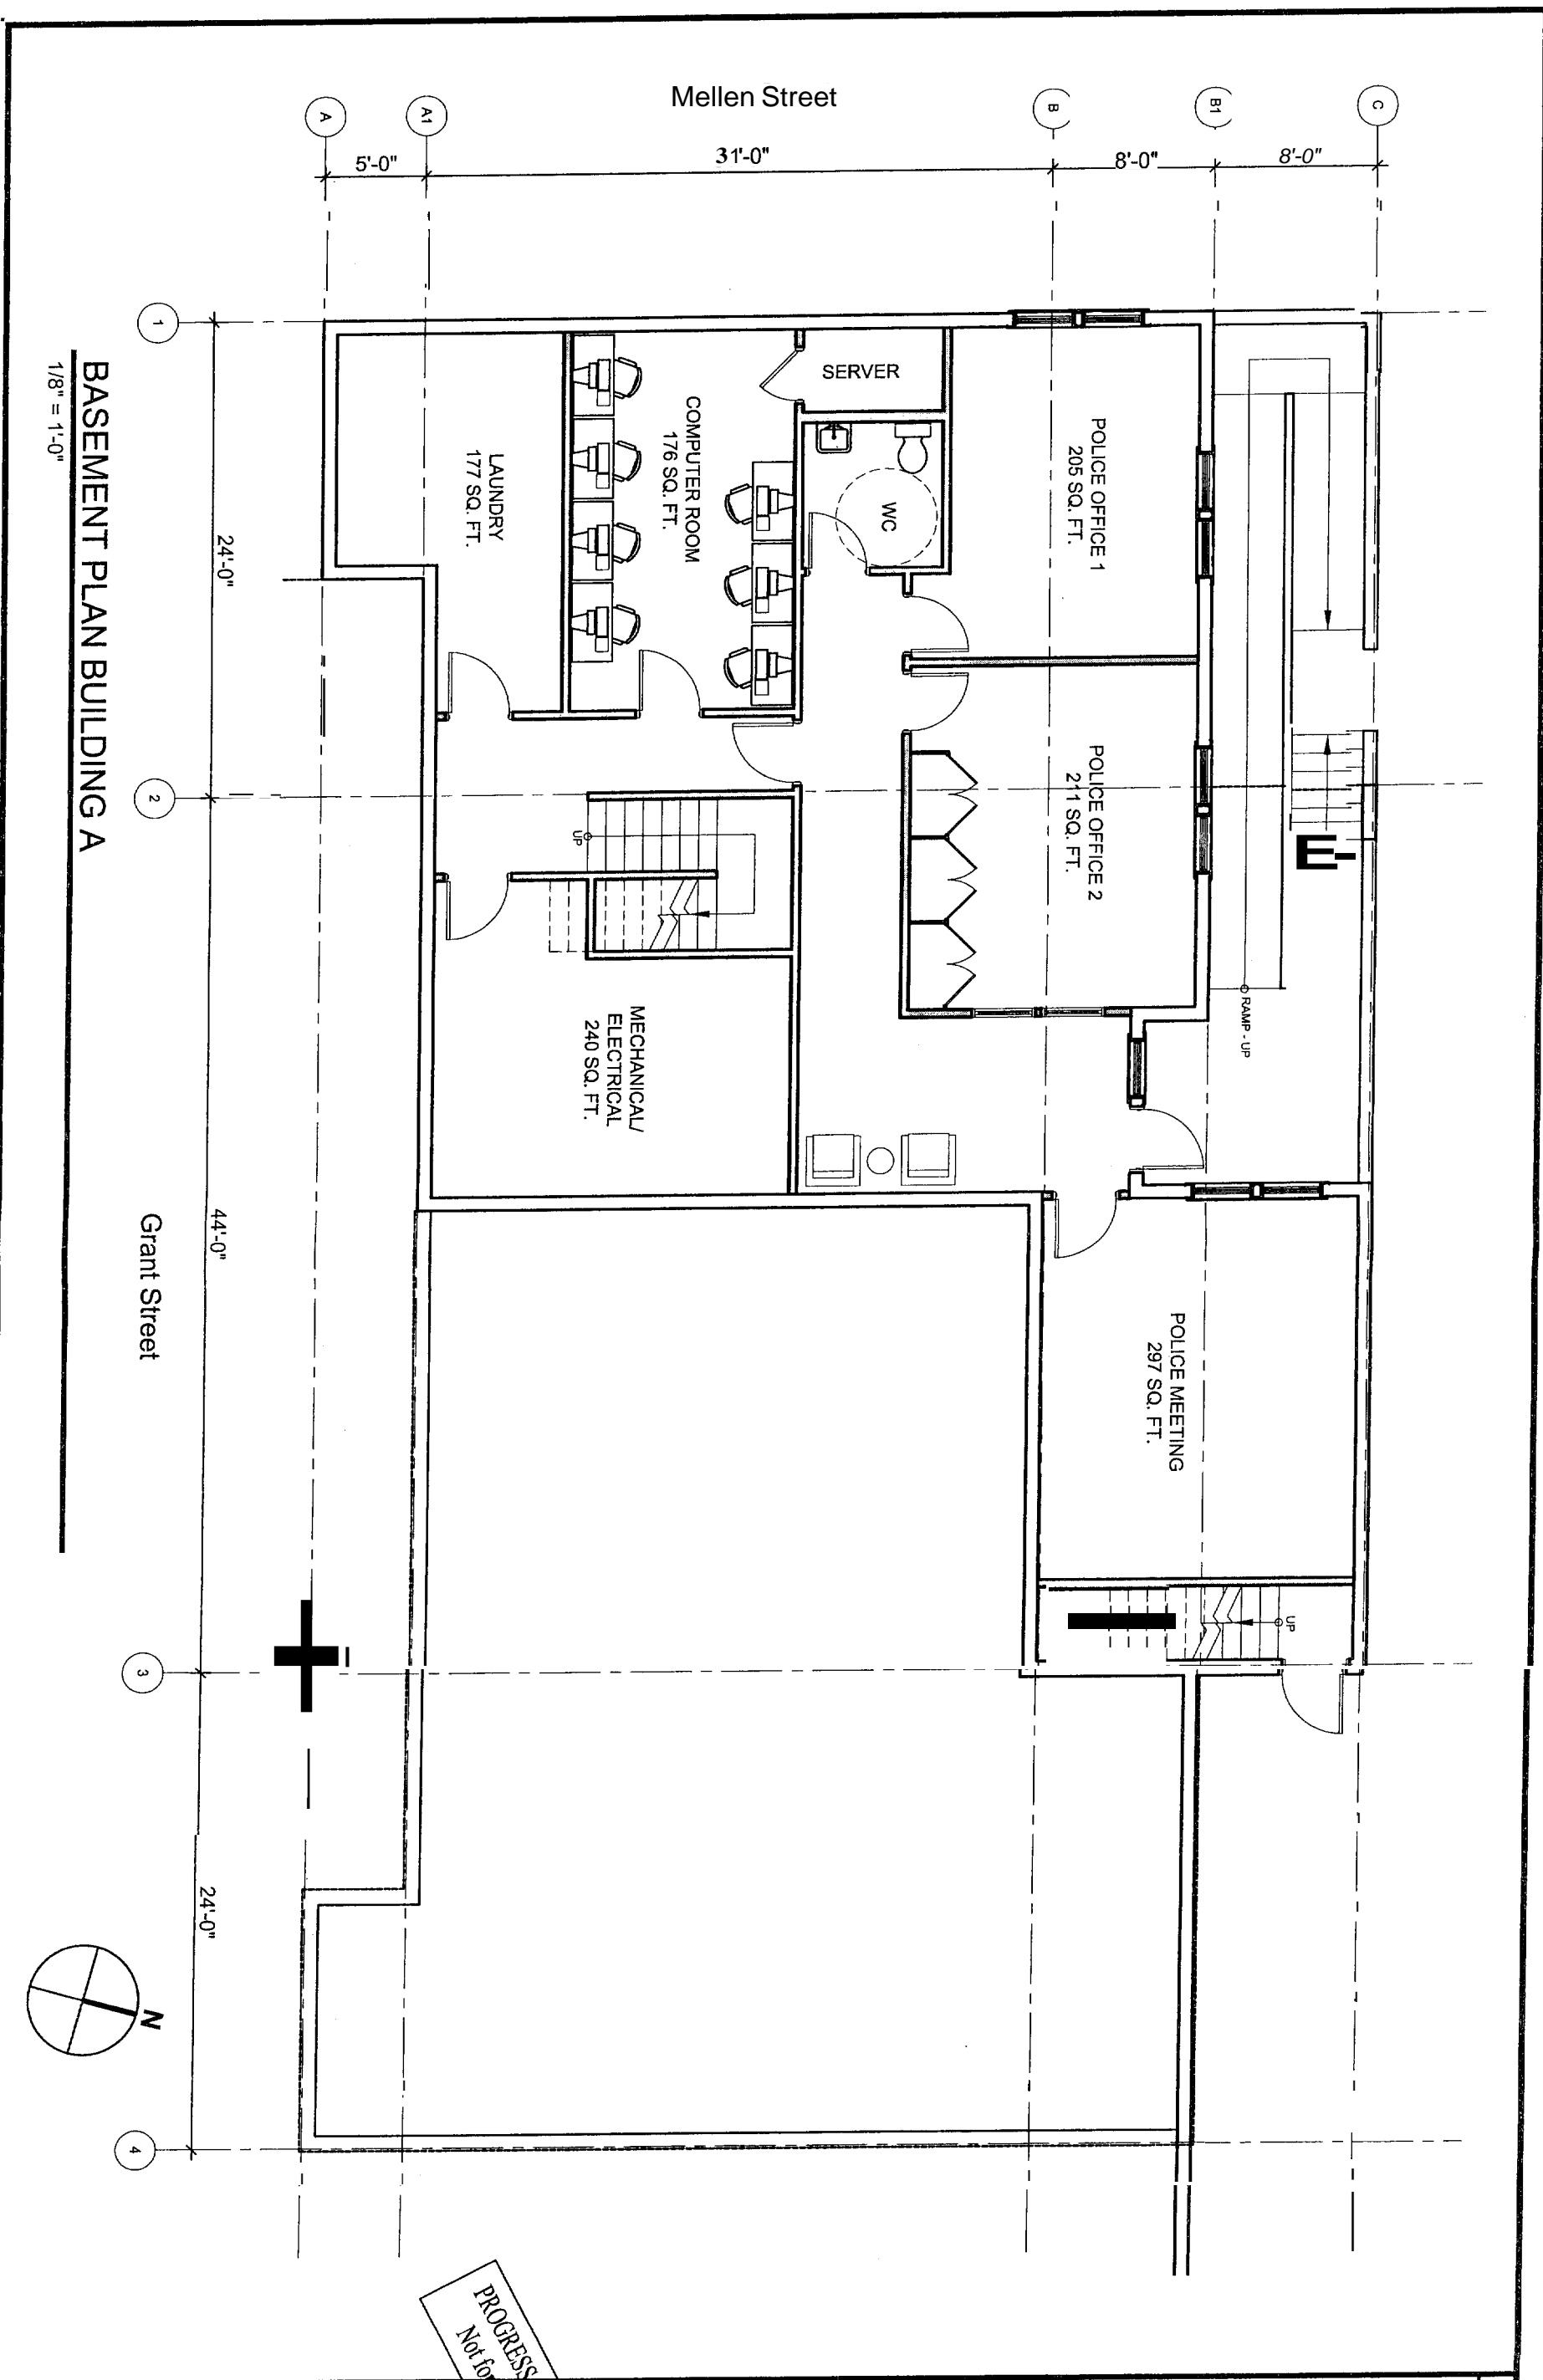

**BASEMENT PLAN BUILDING A**  
1/8" = 1'-0"

**PROGRESS PRINT ONLY**  
Not for Construction


GRANT & MELLEEN STREETS  
 Neighborhood Center and Affordable Housing  
 PEOPLE'S REGIONAL OPPORTUNITY PROGRAM  
 Portland, Maine

TFH ARCHITECTS  
 100 COMMERCIAL STREET  
 PORTLAND MAINE 04101  
 TELEPHONE 207 775 8141  
 ARCHITECTURE PLANNING

DATE:	08.22.03
PROJECT NO.:	0114
DRAWN BY:	SA
CHECKED BY:	TST
SCALE:	As Noted
SHEET TITLE:	Basement Plan Building A

**A1.1.0**


© 2002 T. R. CHUTE TS

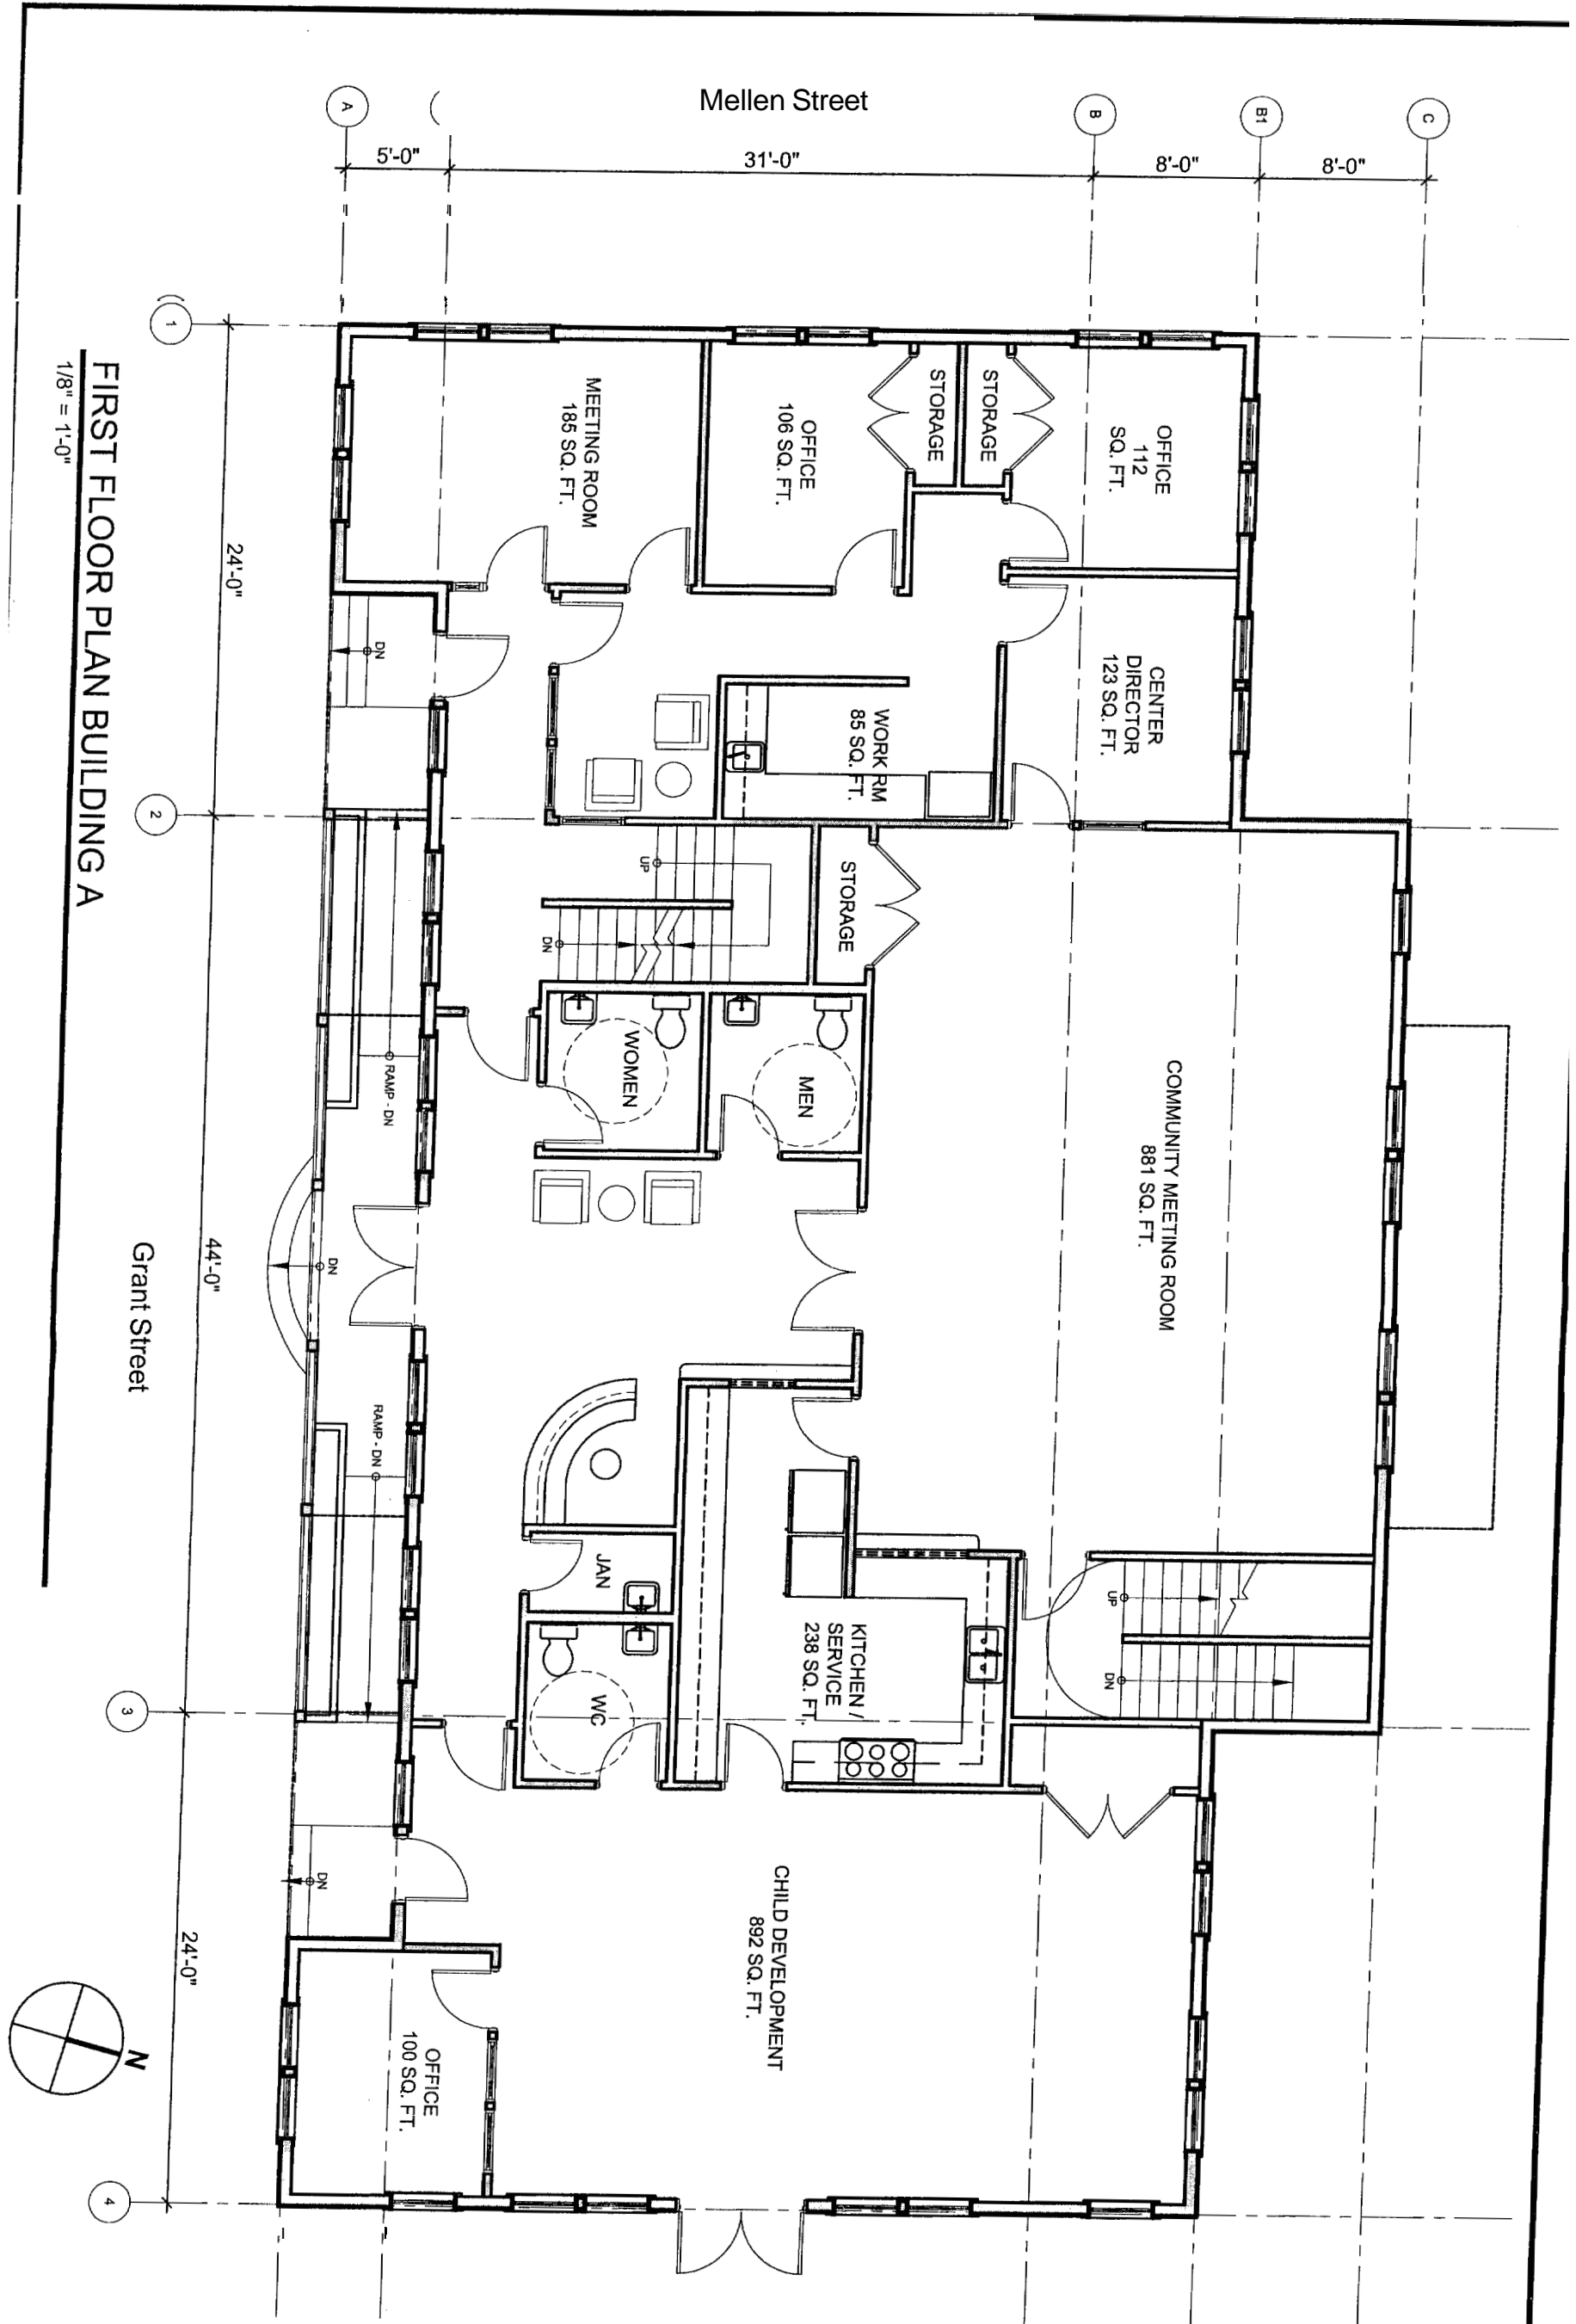

**FIRST FLOOR PLAN BUILDING A**  
1/8" = 1'-0"


Grant Street

Mellen Street

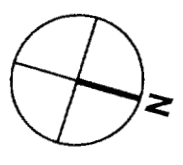


**PROGRESS PRINT ONLY**  
Not for Construction

	<b>GRANT &amp; MELLEN STREETS</b> <b>Neighborhood Center and Affordable Housing</b> PEOPLE'S REGIONAL OPPORTUNITY PROGRAM Portland, Maine		© 2002 TFH ARCHITECTS
	DATE:	08.22.03	
	PROJECT No.:	0114	
	DRAWN BY:	SA	
	CHECKED BY:	TST	
	SCALE:	As Noted	
SHEET TITLE:		First Floor Plan Building A	
A1.1.1			

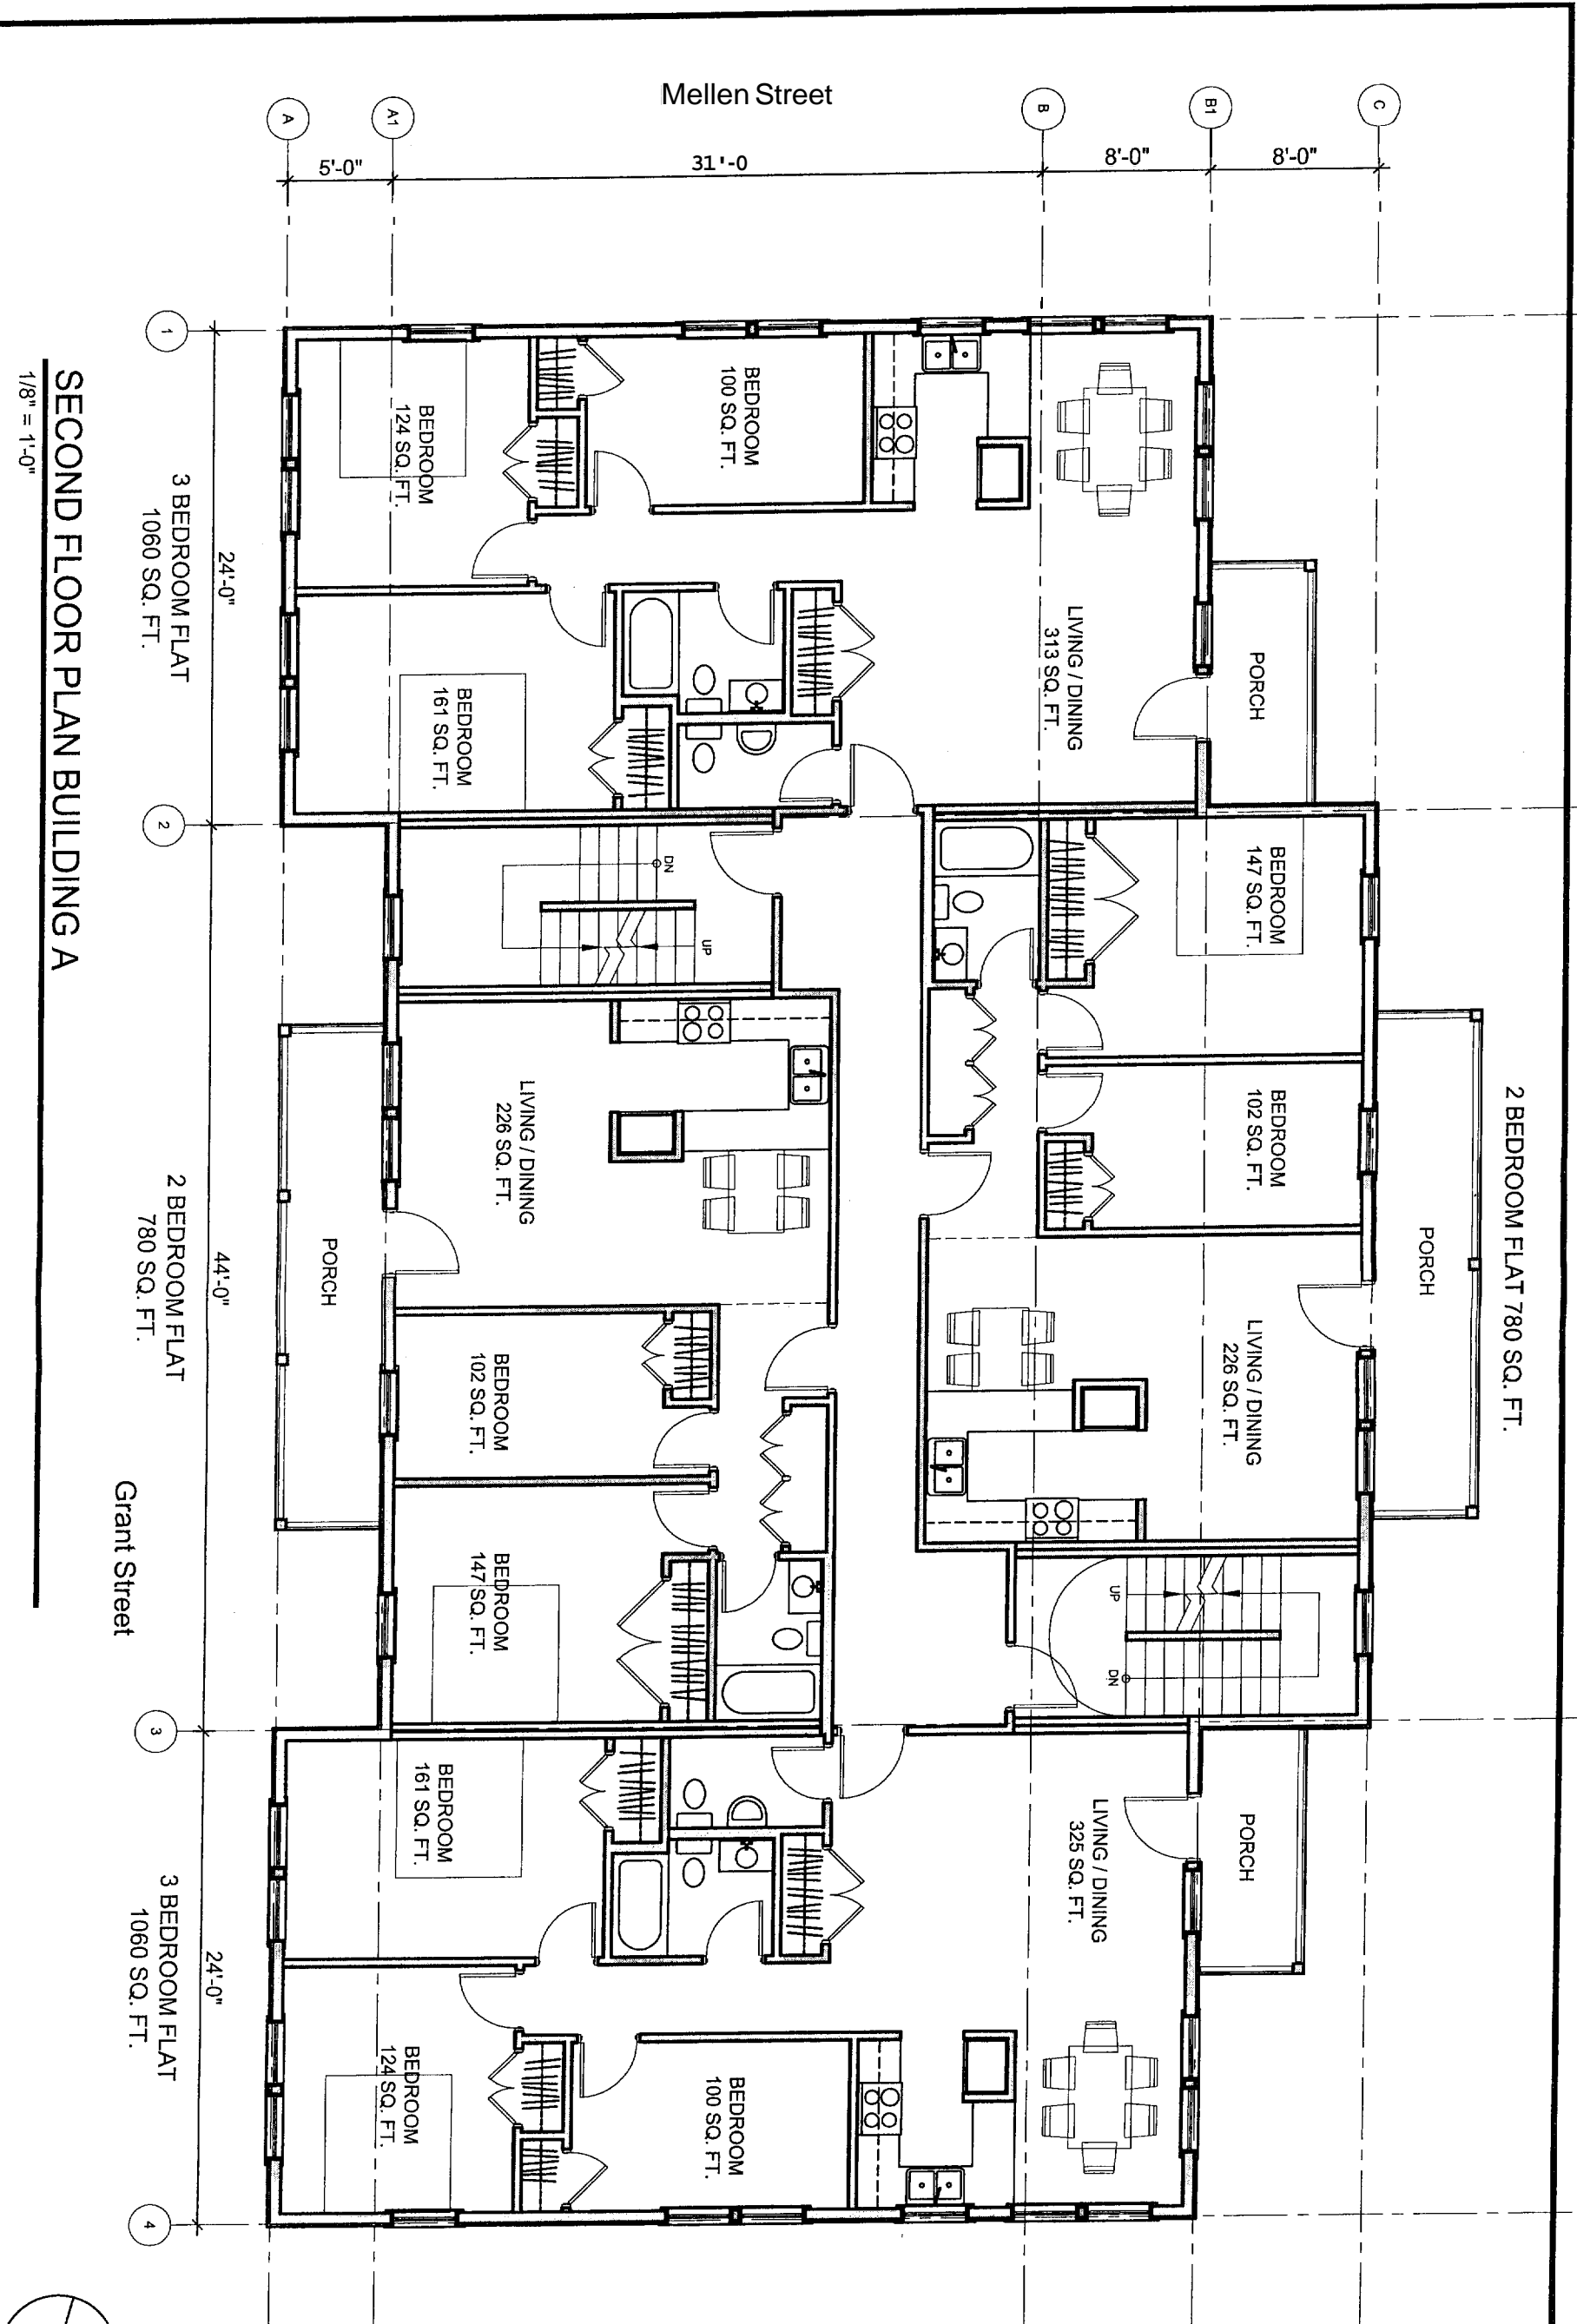

**SECOND FLOOR PLAN BUILDING A**  
1/8" = 1'-0"

**PROGRESS PRINT ONLY**  
Not for Construction

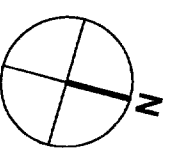

**A1.1.2**


Second Floor Plan  
Building A

DATE:	08.22.03
PROJECT No.:	0114
DRAWN BY:	SA
CHECKED BY:	TST
SCALE:	As Noted

CONSULTANTS:  
TFH ARCH-ITECTS  
100 COM. MEDICAL TREET  
PORTLAND MAINE 04101  
TELEPHONE 207.5.53141  
ARCHITECTURE PLAN NG

GRANT & MELLEN STREETS  
Neighborhood Center and Affordable Housing.  
PEOPLE'S REGIONAL OPPORTUNITY PROGRAM  
Portland, Maine

© 2002 TFH ARCHT. CS

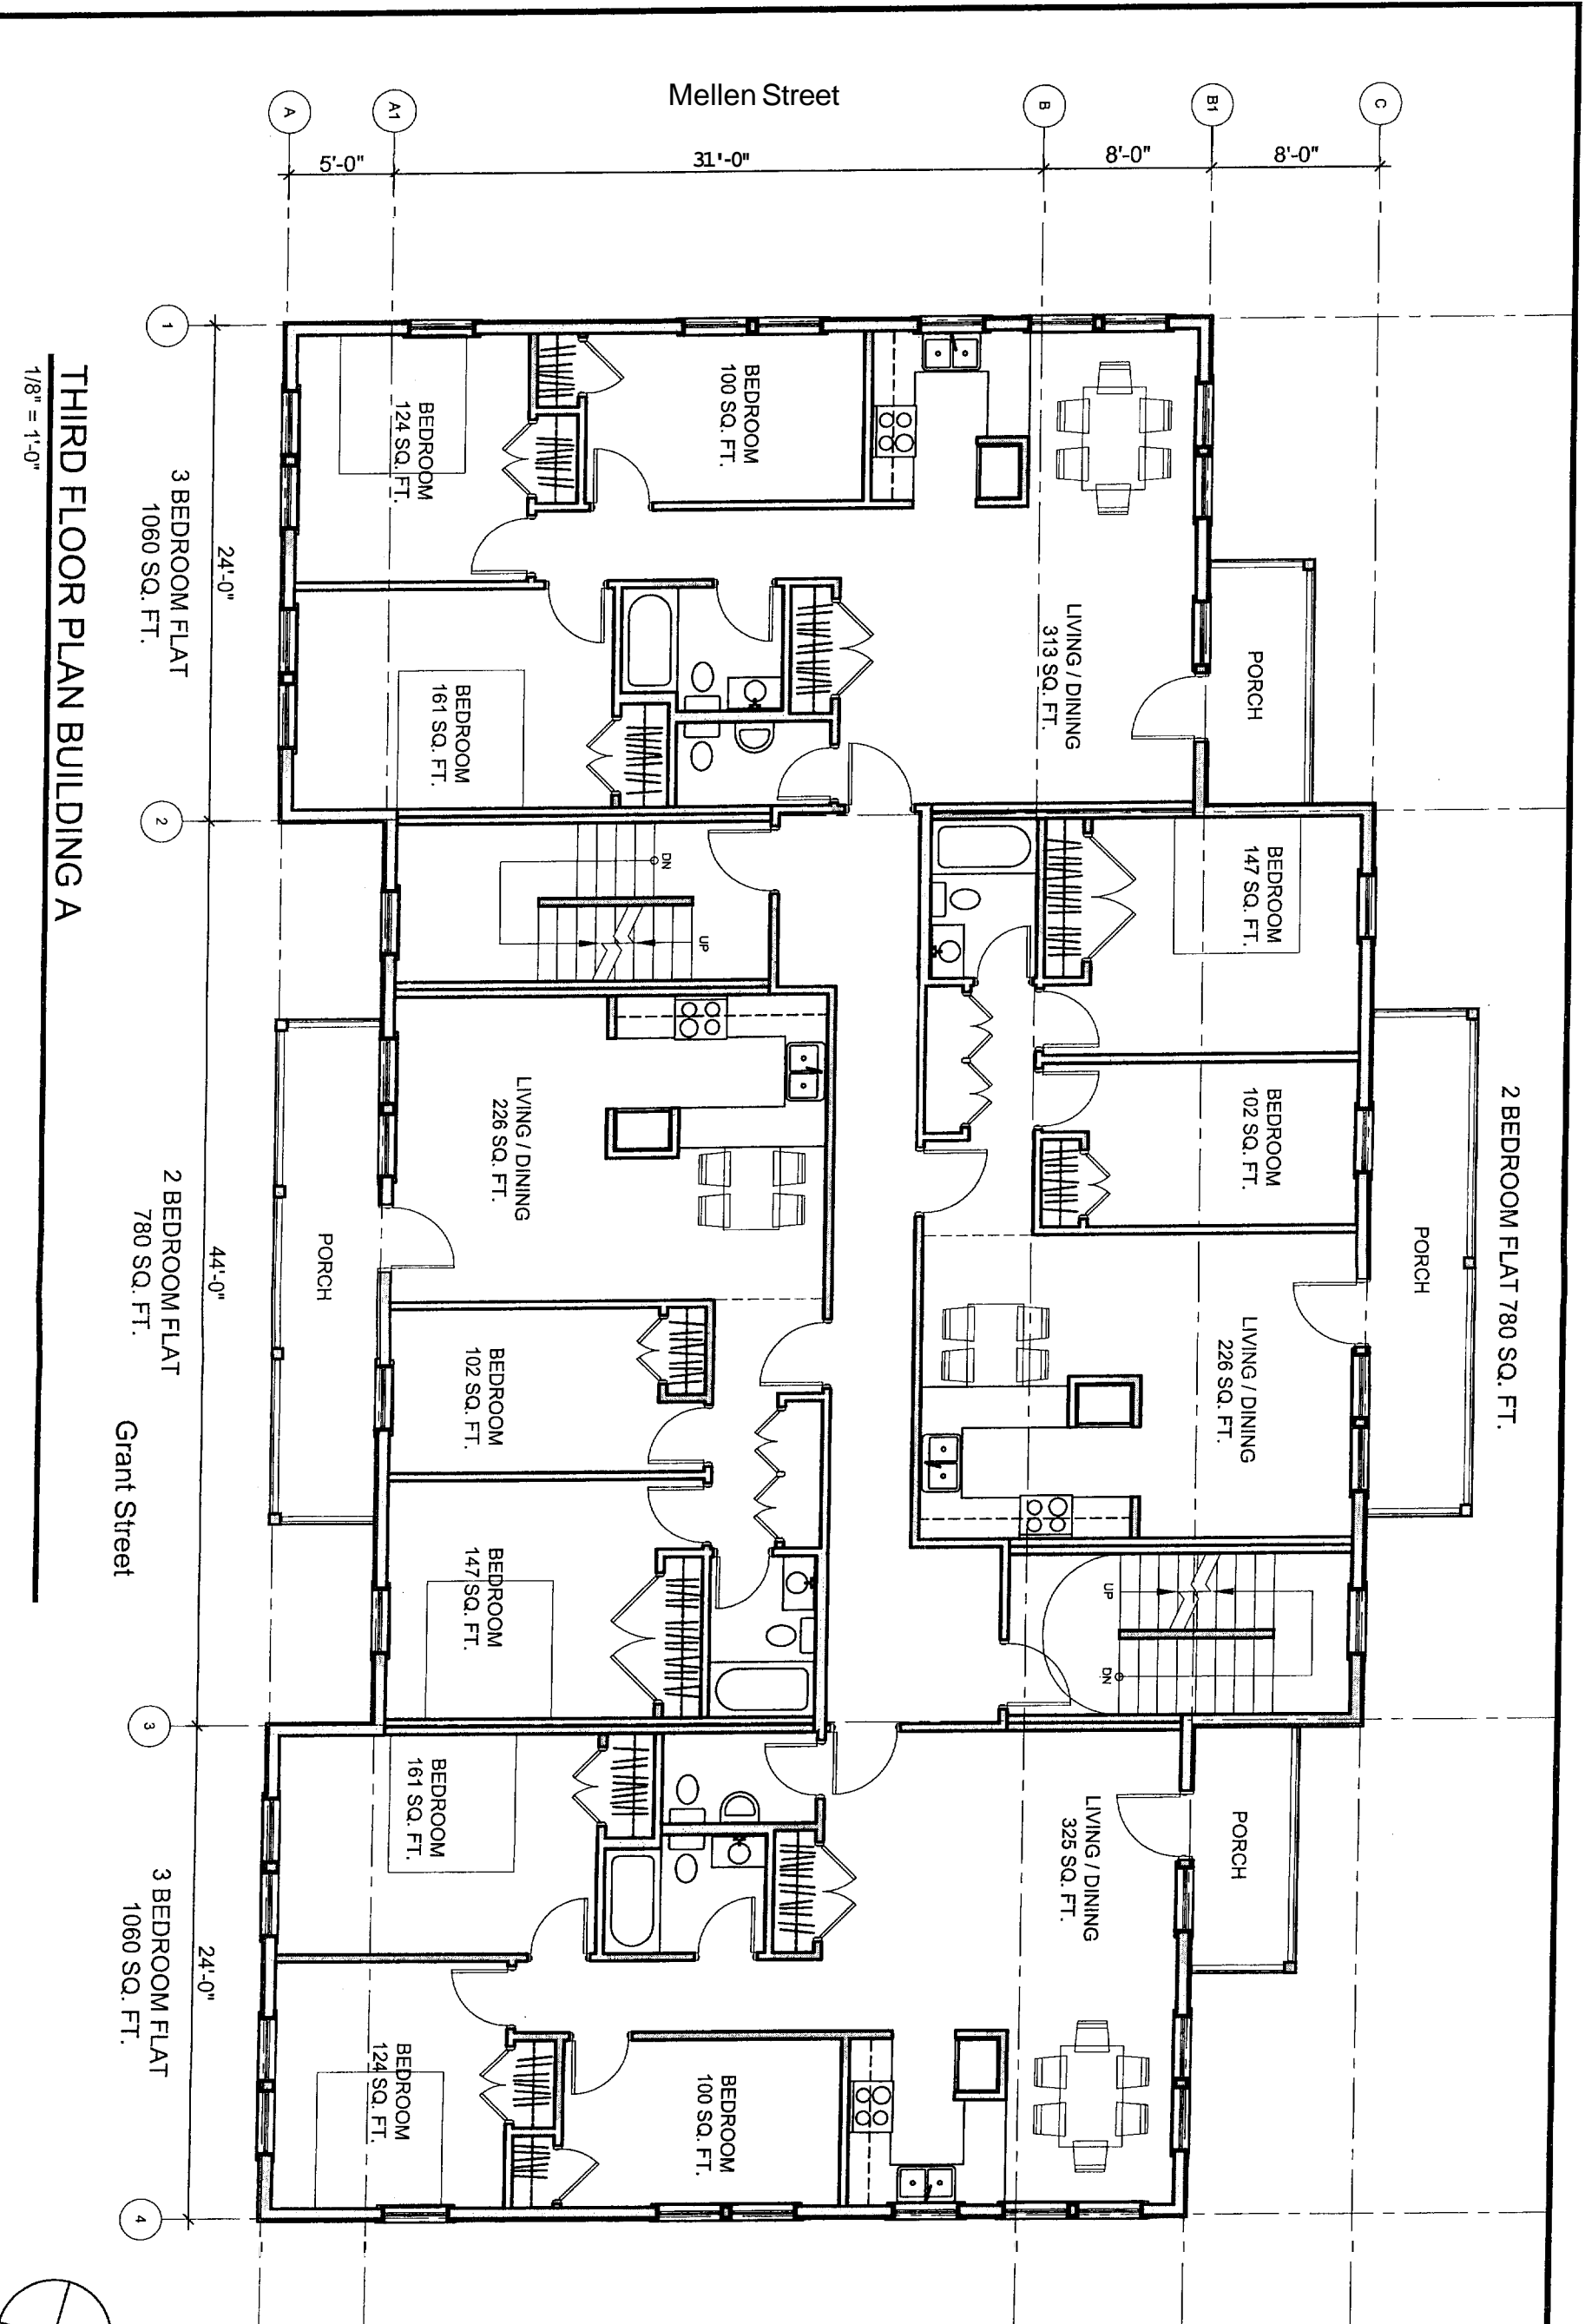

1/8" = 1'-0"  
**THIRD FLOOR PLAN BUILDING A**

Mellen Street

31'-0" 8'-0" 8'-0"

5'-0" A A1 B B1 C

1 2 3 4

24'-0" 44'-0" 24'-0"

3 BEDROOM FLAT  
1060 SQ. FT.

2 BEDROOM FLAT  
780 SQ. FT.

3 BEDROOM FLAT  
1060 SQ. FT.

Grant Street

100 SQ. FT. BEDROOM

124 SQ. FT. BEDROOM

161 SQ. FT. BEDROOM

313 SQ. FT. LIVING / DINING

PORCH

147 SQ. FT. BEDROOM

102 SQ. FT. BEDROOM

226 SQ. FT. LIVING / DINING

PORCH

226 SQ. FT. LIVING / DINING

102 SQ. FT. BEDROOM

147 SQ. FT. BEDROOM


161 SQ. FT. BEDROOM

124 SQ. FT. BEDROOM

100 SQ. FT. BEDROOM

325 SQ. FT. LIVING / DINING

PORCH

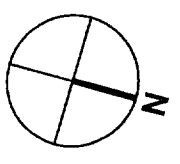

**PROGRESS PRINT ONLY**  
 Not for Construction


TFH ARCHITECTS  
 100 COMMERCIAL STREET  
 PORTLAND, MAINE 04101  
 TELEPHONE 207 775 8141  
 ARCHITECTURE PLANNING

GRANT & MELLEN STREETS  
 Neighborhood Center and Affordable Housing  
 PEOPLE'S REGIONAL OPPORTUNITY PROGRAM  
 Portland, Maine

© 02 R9 PECTS

DATE: 08.22.03  
 PROJECT N: 0114  
 DRAWN BY: SA  
 CHECKED BY: TST  
 SCALE: As Noted  
 SHEET TITLE: Tfh Floor Plan Building A


**A11.3**

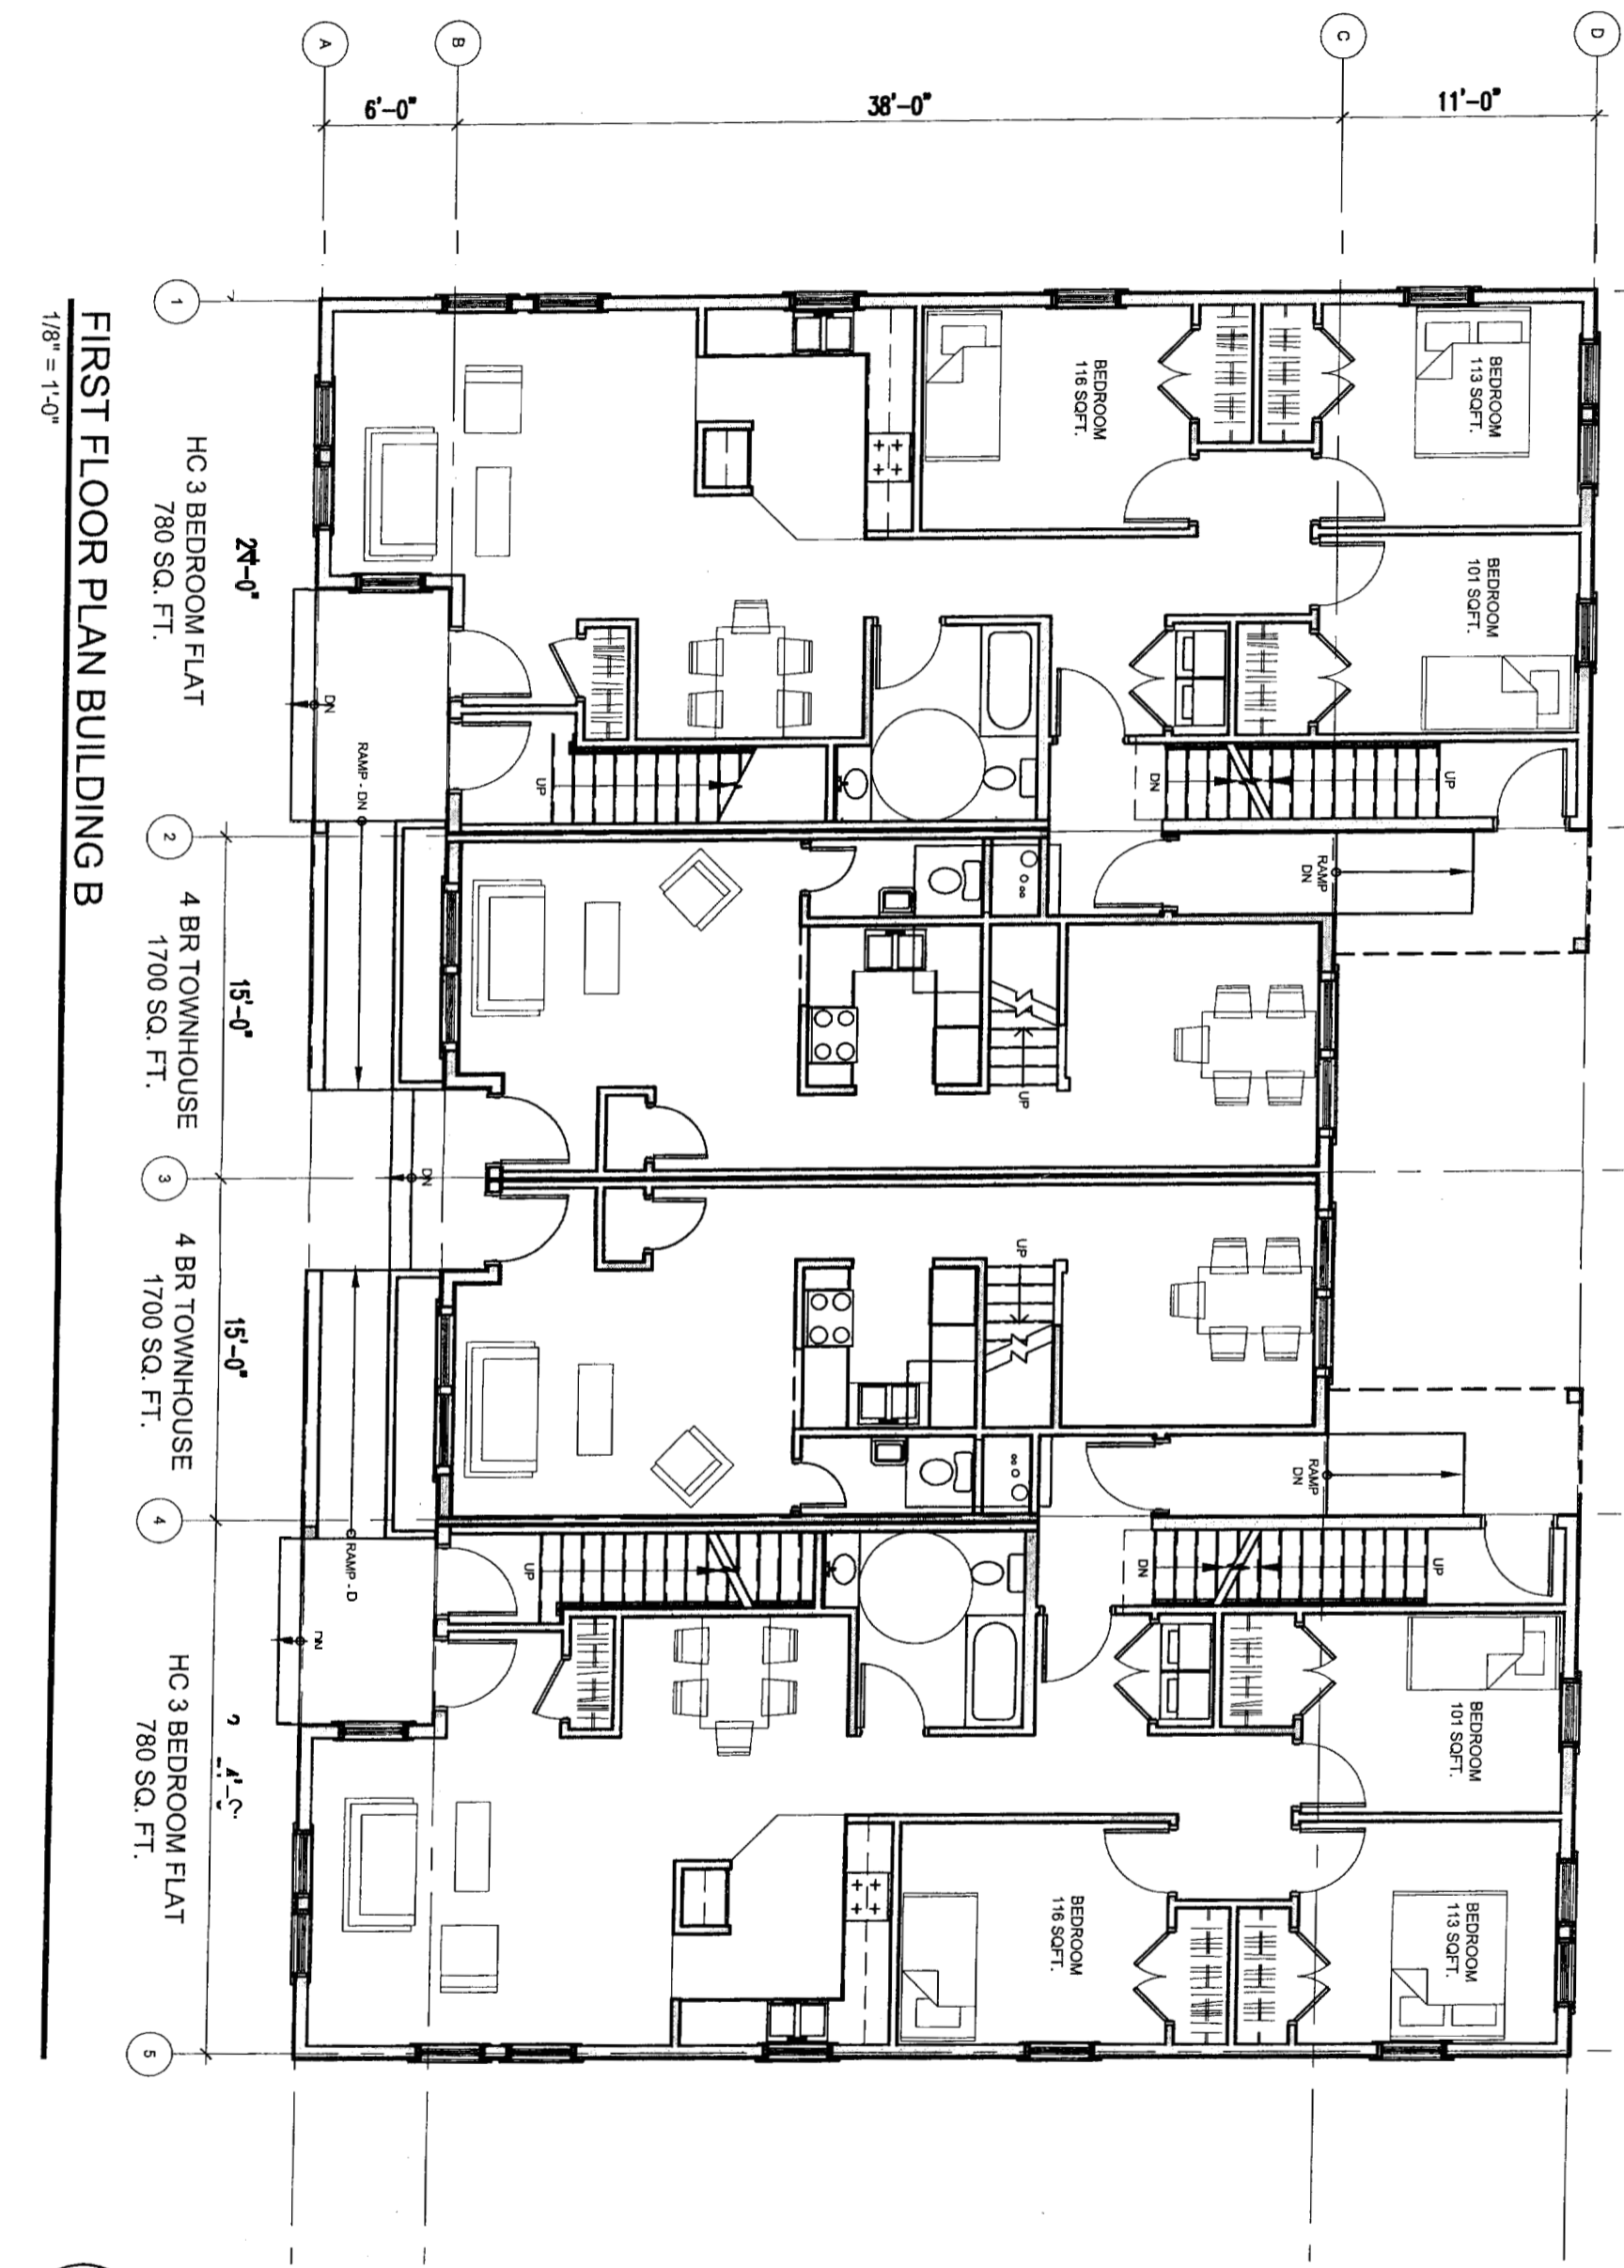

**FIRST FLOOR PLAN BUILDING B**  
 1/8" = 1'-0"

HC 3 BEDROOM FLAT 780 SQ. FT.    4 BR TOWNHOUSE 1700 SQ. FT.    4 BR TOWNHOUSE 1700 SQ. FT.    HC 3 BEDROOM FLAT 780 SQ. FT.

**PROGRESS PRINT ONLY**  
 Not for Construction

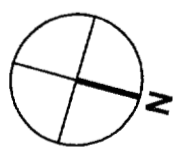

**A1.2.1**


DATE:	08.22.03
PROJECT No.:	0114
DRAWN BY:	SA
CHECKED BY:	TST
SCALE:	AS NOTED
SHEET TITLE:	First Floor Plan Building B

TFH ARCHITECTS  
 100 COMMERCIAL STREET  
 PORTLAND MAINE 04101  
 TELEPHONE 207 775 6141  
 ARCHITECTURE PLANNING

CONSULTANTS:


GRANT & MELLEN STREETS  
 Neighborhood Center and Affordable Housing  
 PEOPLE'S REGIONAL OPPORTUNITY PROGRAM  
 PORTLAND, MAINE

© 2002 TFH ARCHITECTS

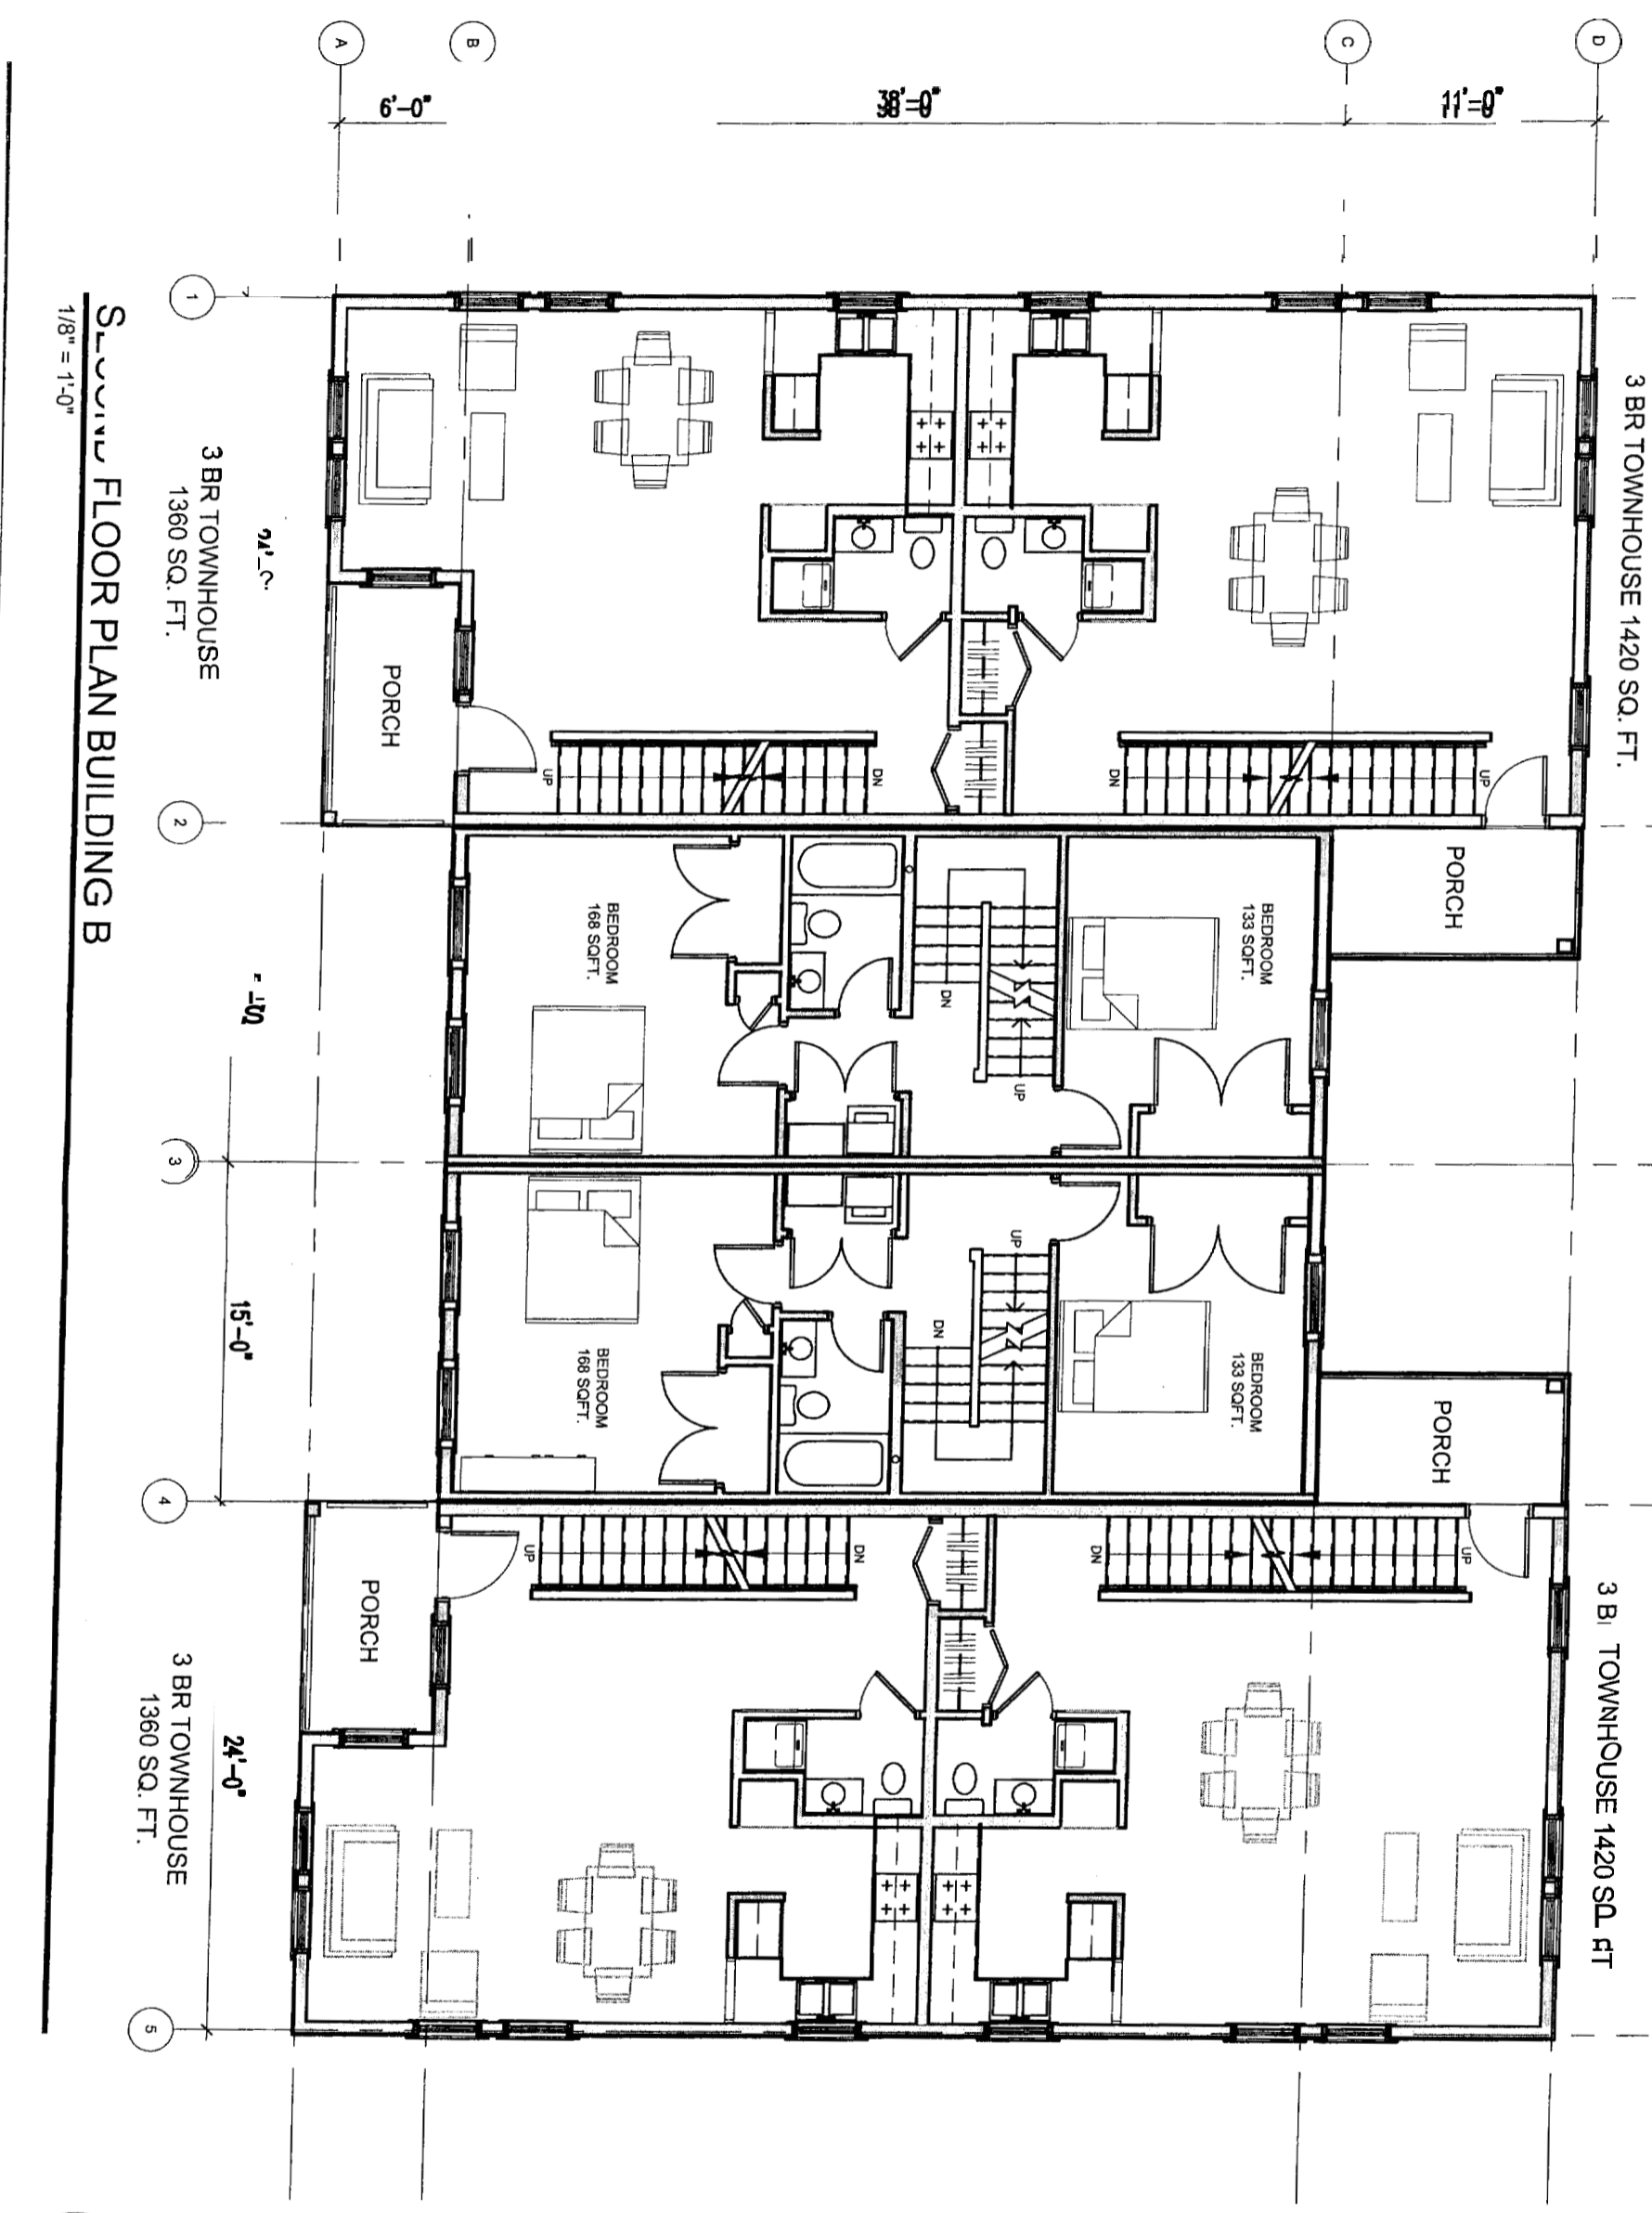

SECOND FLOOR PLAN BUILDING B  
 1/8" = 1'-0"

**PROGRESS PRINT ONLY**  
 Not for Construction

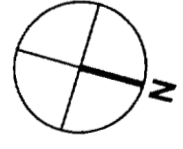


© 2002 TFH ARCHITECTS

GRANT & MELLEN STREETS  
 Neighborhood Center and Affordable Housing  
 PEOPLE'S REGIONAL OPPORTUNITY PROGRAM  
 PORTLAND, MAINE

TFH ARCHITECTS  
 100 COMMERCIAL STREET  
 PORTLAND MAINE 04101  
 TELEPHONE 207 775 8141  
 ARCHITECTURE PLANNING

CONSULTANTS:  
 DATE: 08.22.03  
 PROJECT No. 0114  
 DRAWN BY: SA  
 CHECKED BY: TST  
 SCALE: AS NOTED  
 SHEET TITLE: Second Floor Plan Building B

01.2.2

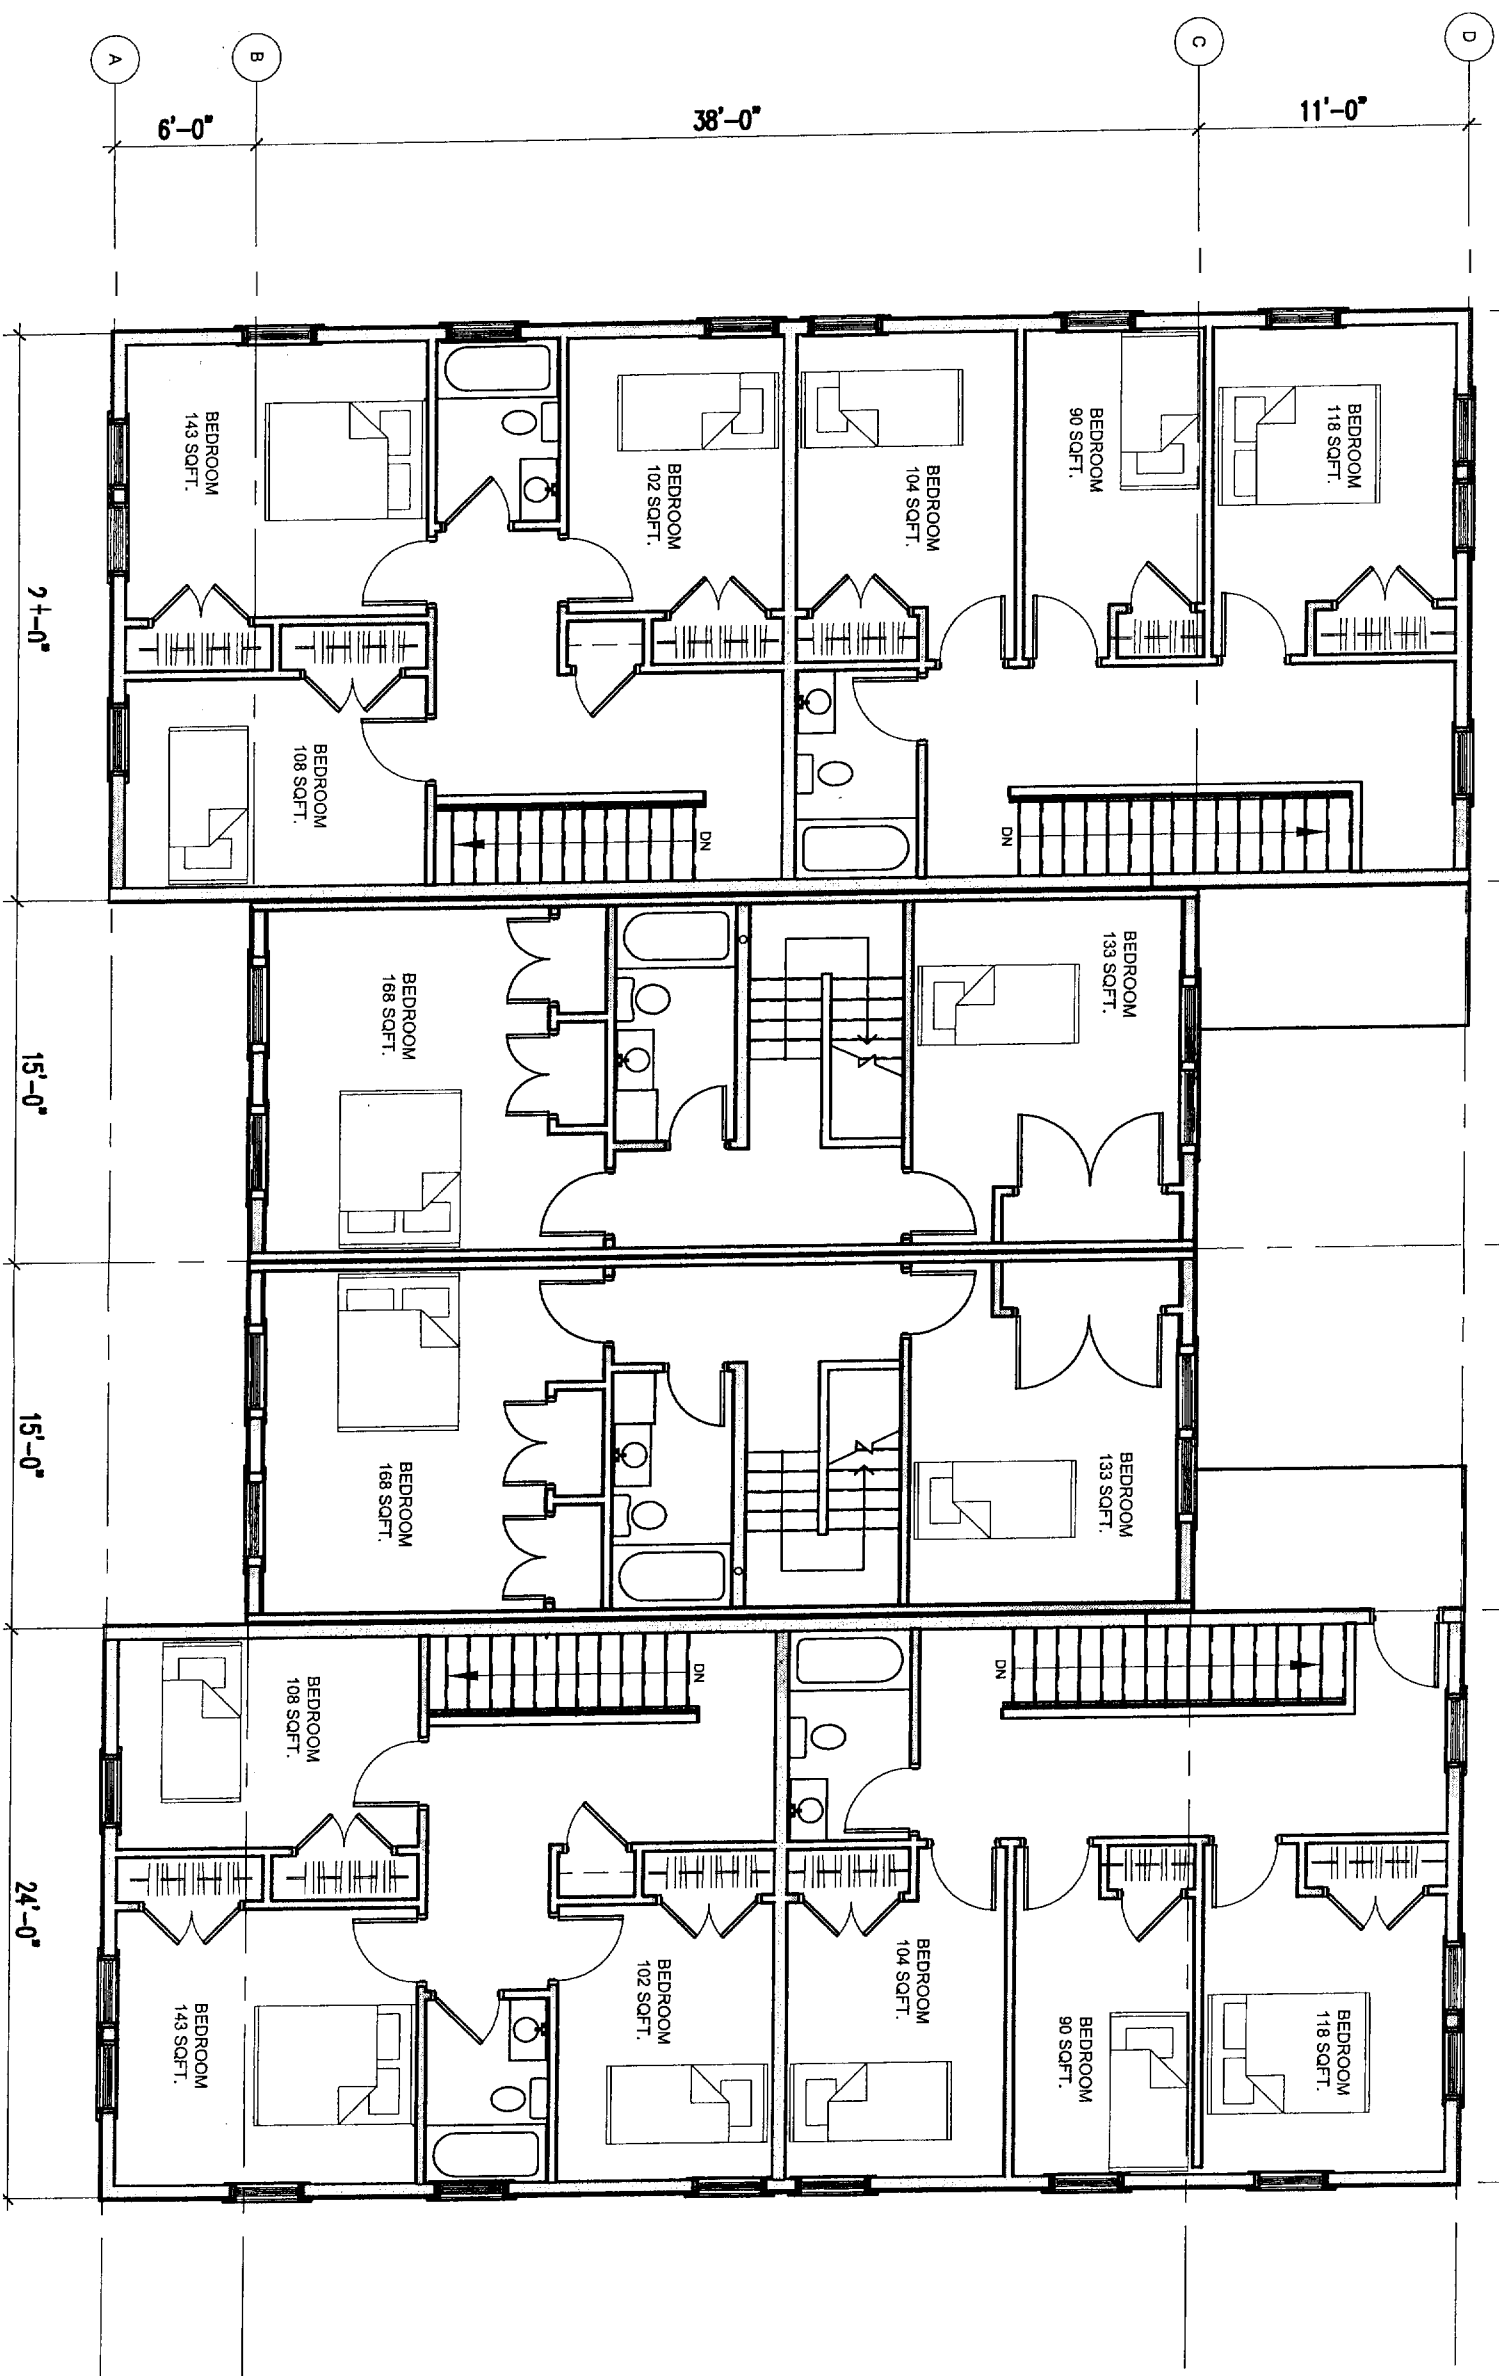

**PROGRESS PRINT ONLY**  
 Not for Construction

GRANT & MELLEN STREETS  
**Neighborhood Center and Affordable Housing**  
 PEOPLE'S REGIONAL OPPORTUNITY PROGRAM  
 PORTLAND, MAINE

TFH ARCHITECTS  
 100 COMMERCIAL STREET  
 PORTLAND MAINE 04101  
 TELEPHONE 207 775 6141  
 ARCHITECTURE PLANNING

CONSULTANTS:  
 DATE: 08.22.03  
 PROJECT No. 0114  
 DRAWN BY: SA  
 CHECKED BY: TST  
 SCALE: AS NOTED  
 SHEET TITLE:  
 Third Floor Plan  
 Building B

A1.2.3

© 2002 TFH ARCHITECTS