


**LANDSCAPE PLAN**


SCALE: 1"=20'

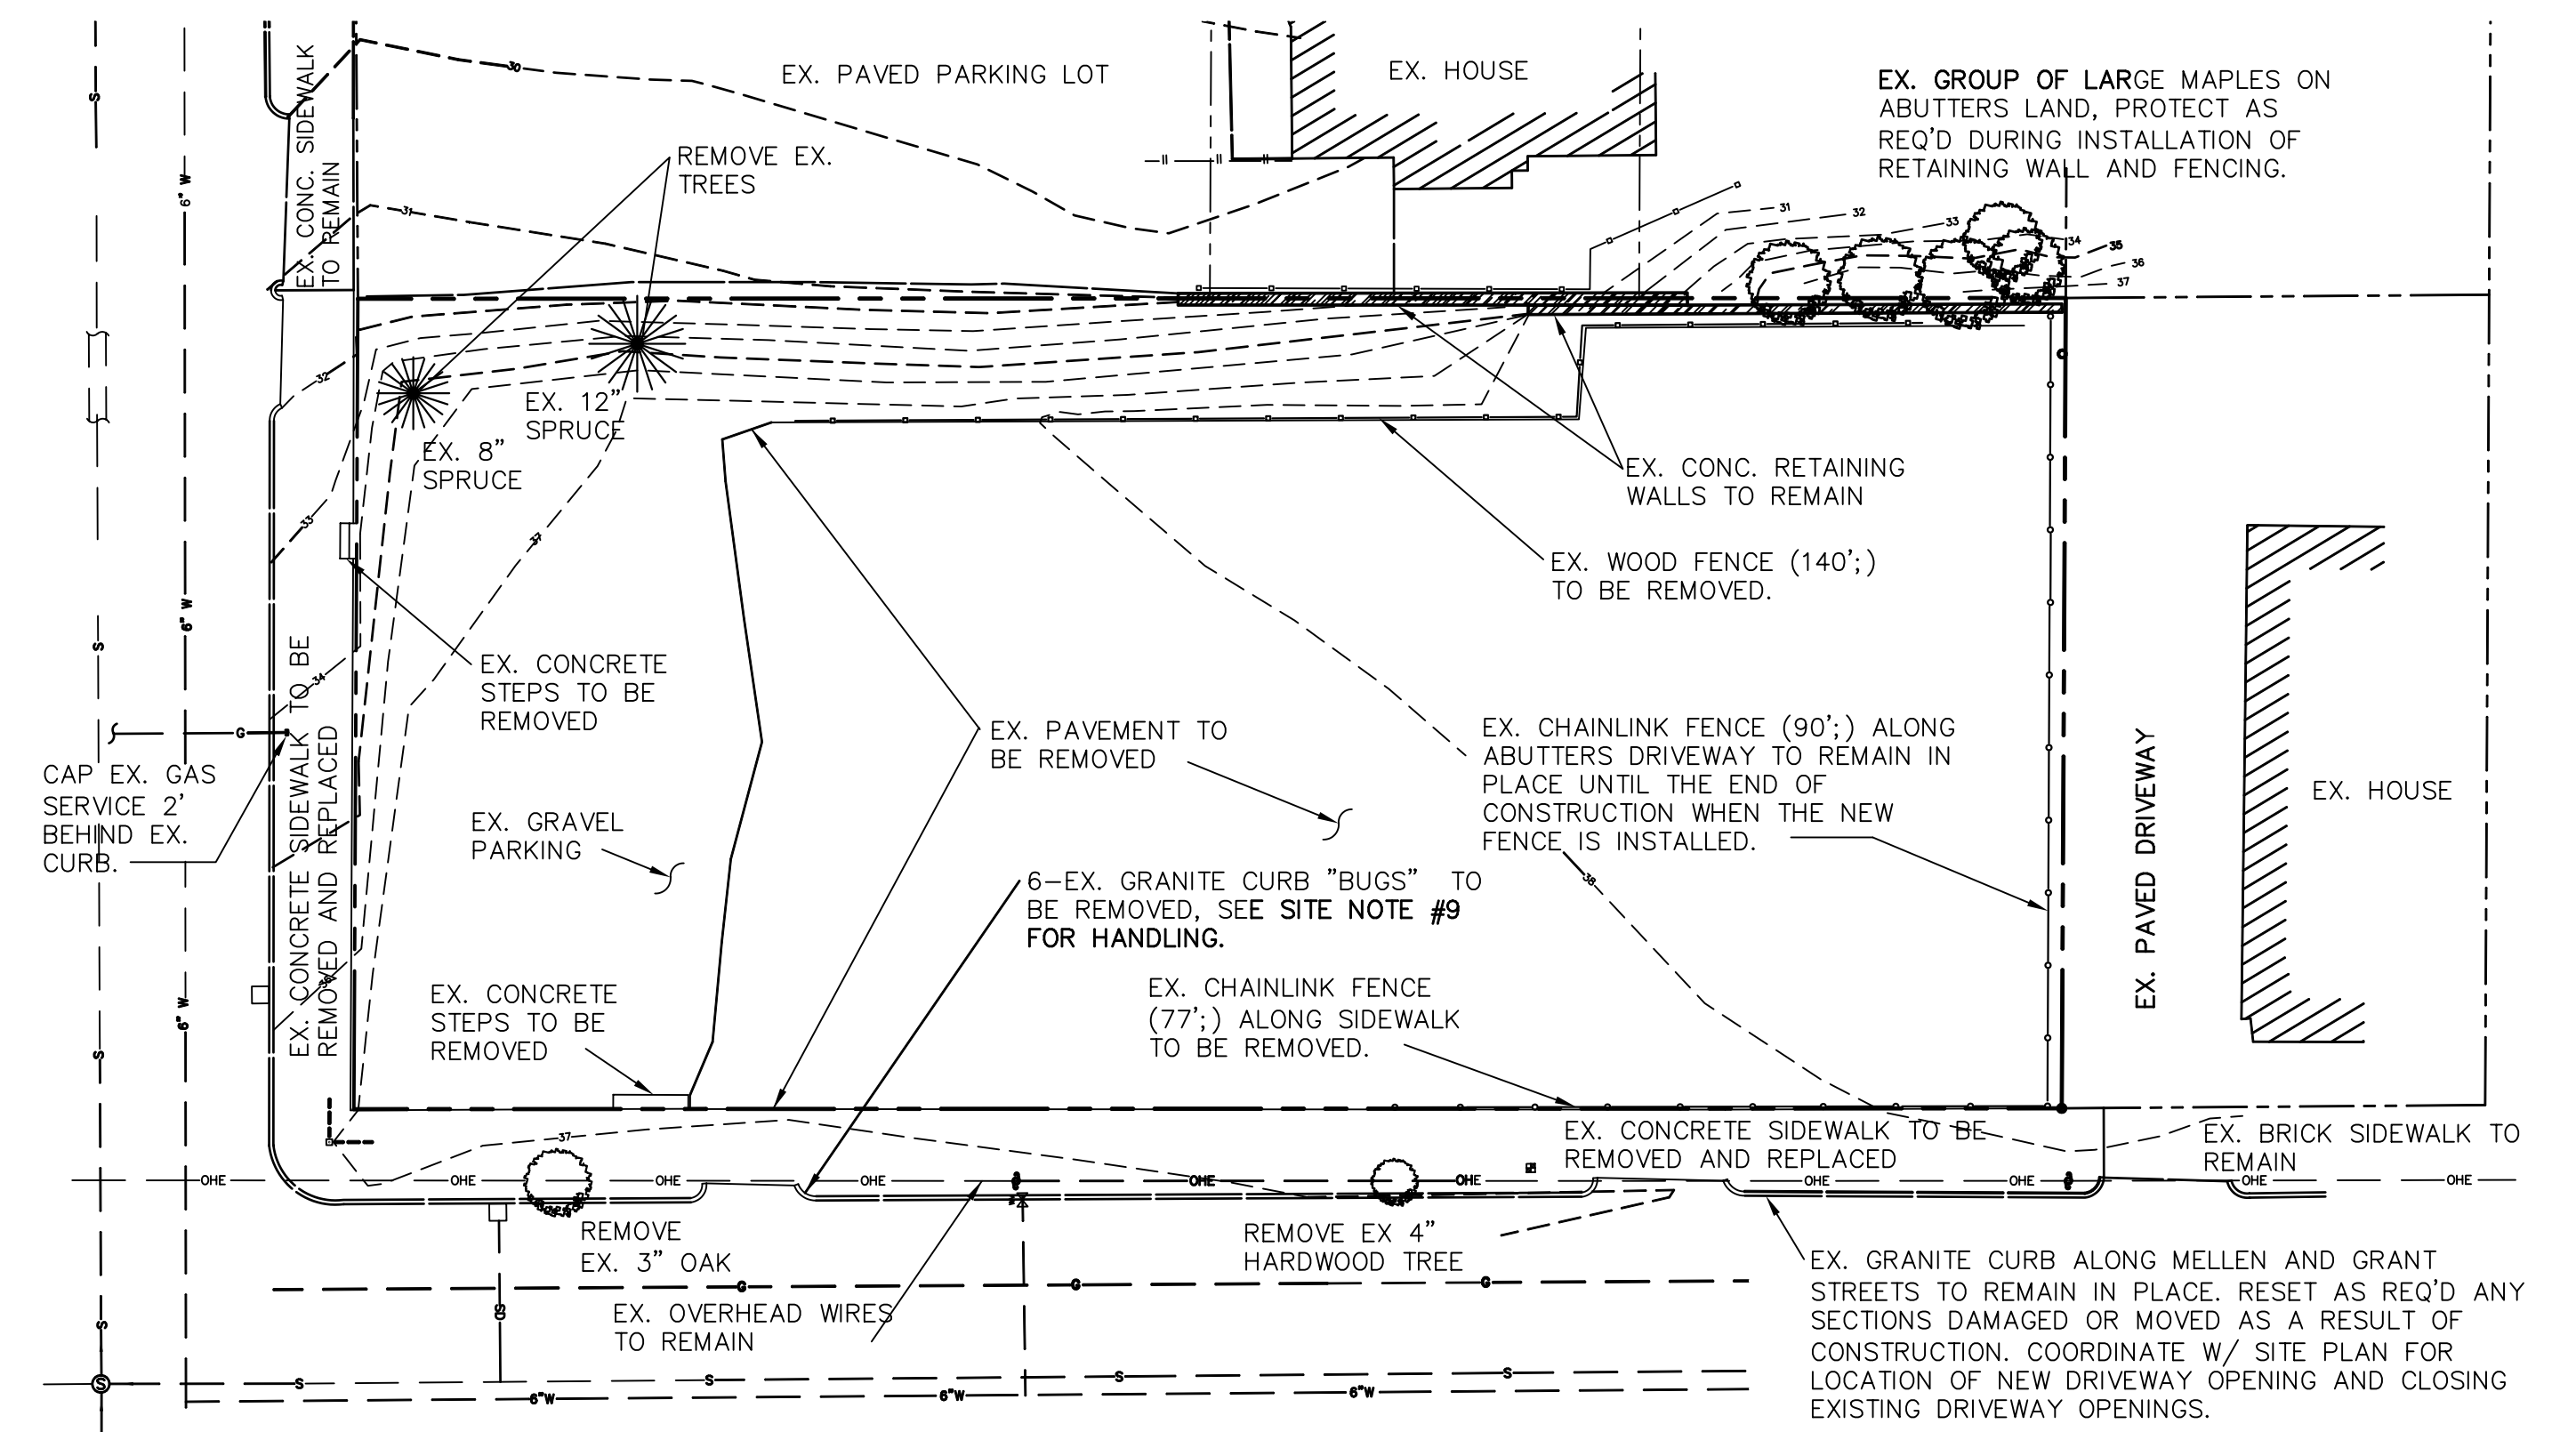



**DEMOLITION PLAN**

SCALE: 1"=20'

**LEGEND**

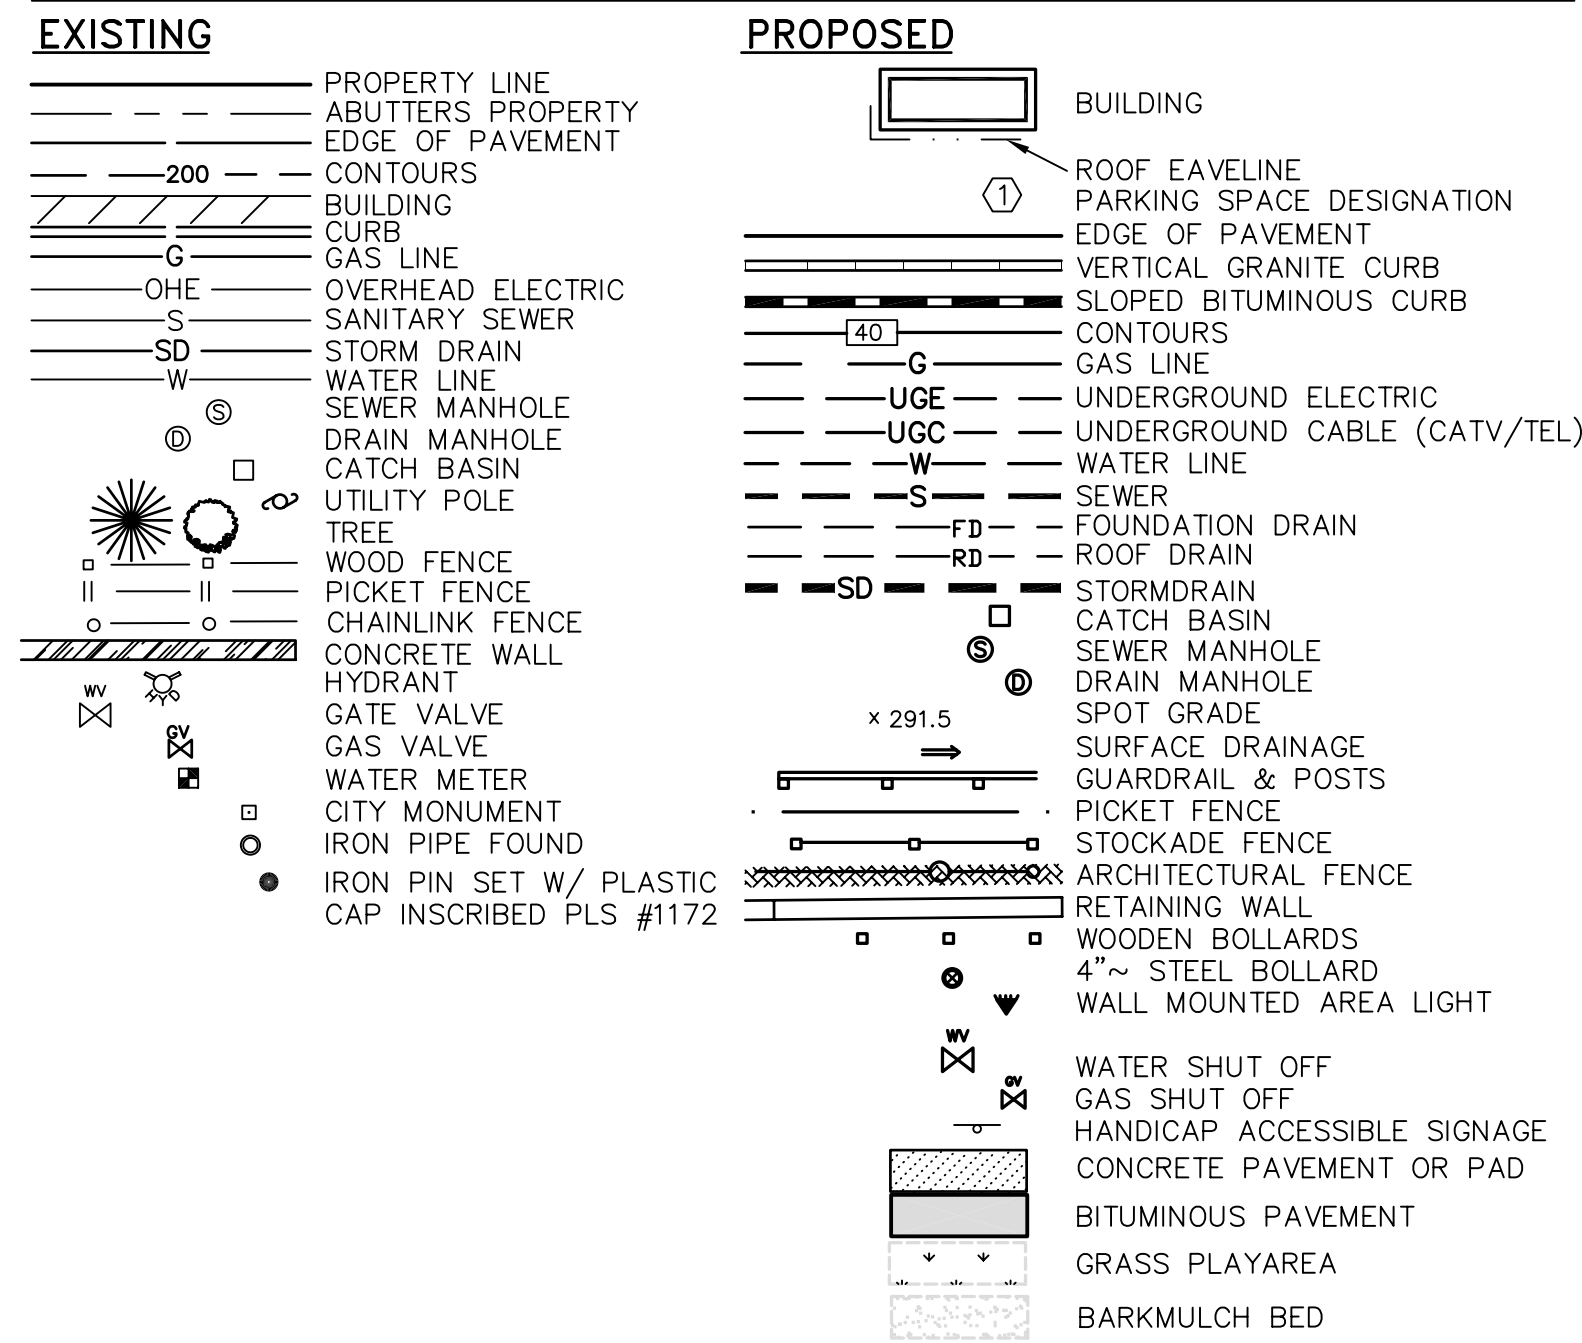


**EROSION CONTROL LEGEND**

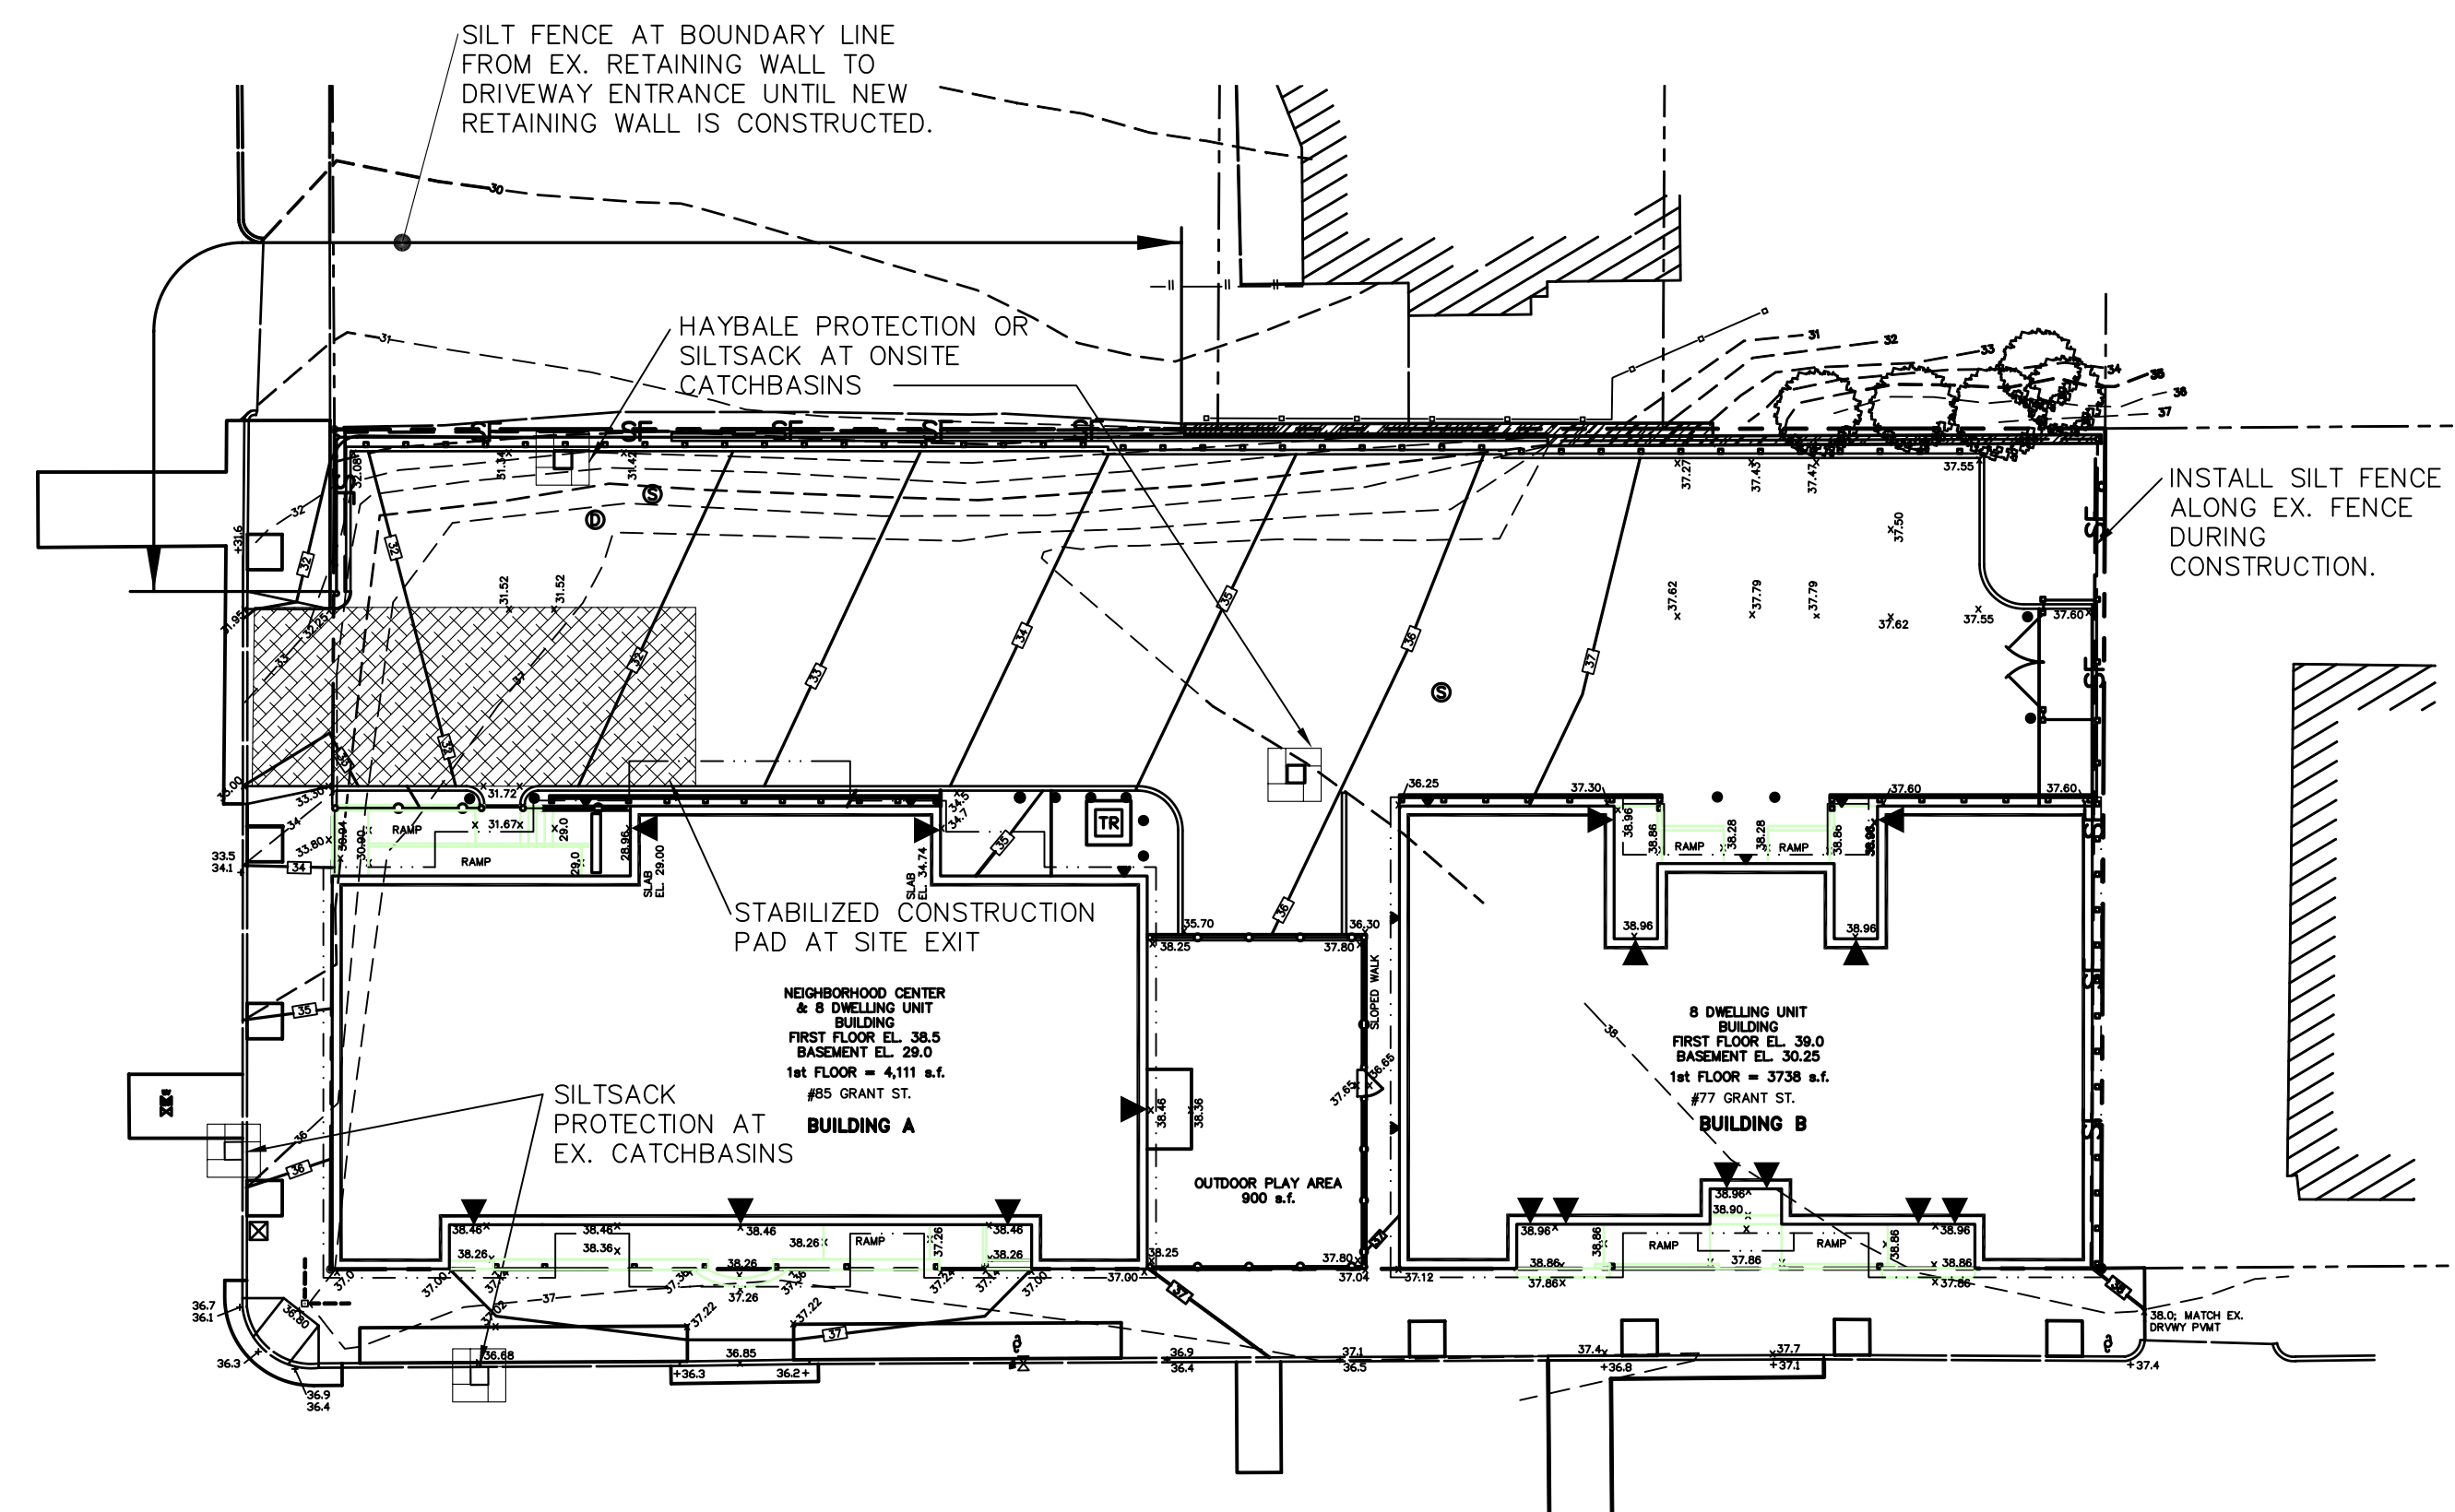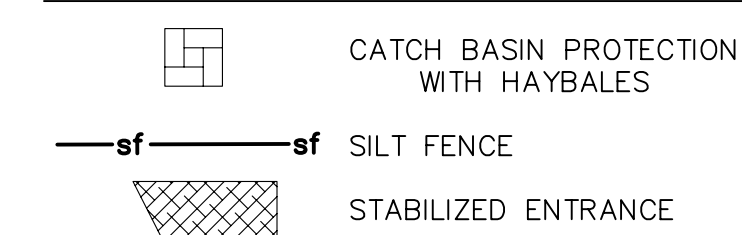

**EROSION CONTROL PLAN**

SCALE: 1"=20'

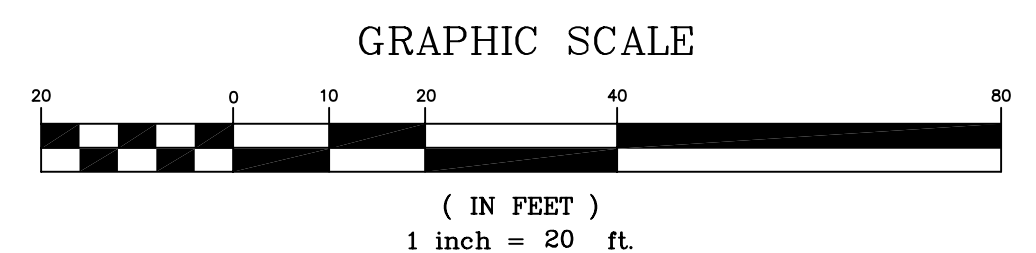

REV.	DATE	DESCRIPTION
4	1/30/04	REV'D PER FINAL REVIEW COMMENTS
3	1/8/04	REV'D UTILITIES AND PER FINAL REVIEW COMMENTS
2	11/3/03	REV'D BUILDING SIZES AND PARKING LAYOUT
1	12/4/02	REV'D PER CITY REVIEW COMMENTS

**PINKHAM & GREER**  
CONSULTING ENGINEERS, INC.  
FALMOUTH, MAINE

PEOPLES REGIONAL  
OPPORTUNITY PROGRAM  
510 CUMBERLAND AVE. PORTLAND ME  
GRANT STREET  
GRANT STREET, PORTLAND

**LANDSCAPE, DEMOLITION &  
EROSION CONTROL PLANS**

SCALE: AS SHOWN	DRN BY: JDC
DATE: SEPT. 16, 2002	DESG BY: TSG
PROJECT: 01404	CHK BY: TSG