

ALPHAarchitects
 17 CHESTNUT STREET
 PORTLAND, ME 04101
 PHONE: 207.761.9500
 FAX: 207.761.9595
 design@alphaarchitects.com

COPYRIGHT
 Reuse or reproduction of the contents of
 this document is not permitted without
 written permission of ALPHA ARCHITECTS



Brazell Residence Unit 3
 276 State Street
 Portland, ME 04102

JOB: 14012


ISSUE DATE	
PRELIM	01/07/15
HP BOARD	04/22/15
CD's	-
REV. 1	-
REV. 2	-
PRINT	06-16-15

EXTERIOR ELEVATIONS
 & ROOM FINISH
 SCHEDULE
A2.1


DOOR SCHEDULE							
NO.	LOCATION	TYPE	MATERIAL	SIZE	THICK	HDWR	NOTES
1	ENTRY	EX	EX	-	-	-	*
2	LIVING	C.O.	-	4668	-	-	*
3	LIVING	C.O.	-	9868	-	-	*
4	LAUNDRY	EX	EX	-	-	K	*
5	BED 1	R. EX	EX	2866	*	K	REUSE EXISTING DOOR
6	BED 1	R. EX	EX	(2)2266	*	K	REUSE EXISTING DOOR
7	DINING	C.O.	-	3068	-	-	*
8	KITCHEN	C.O.	-	21068	-	-	*
9	BED 2	R. EX	EX	2866	*	K	REUSE EXISTING DOOR
10	BED 2	R. EX	EX	2266	*	K	REUSE EXISTING DOOR
11	BATH 1	R. EX	EX	2666	*	*	REUSE EXISTING DOOR
12	BATH 1	ACCESS	WOOD	2030	*	K, WS	*
13	BED 3	C.O.	-	3668	*	*	*
14	POWDER	R. EX	EX	2466	*	*	REUSE EXISTING DOOR
15	WALK-IN	ACCESS	WOOD	2030	*	K, WS	*
16	WALK-IN	ACCESS	WOOD	2030	*	K, WS	*
17	SHOWER	R. EX	EX	2066	*	*	REUSE EXISTING DOOR
18	DECK	FRENCH	WOOD	(2)3066	*	*	*
19	BATH 1	SHOWER	GLASS	2065	*	*	GLASS SHOWER ENCLOSURE SYSTEM
20	SHOWER	SHOWER	GLASS	2059	*	*	GLASS SHOWER ENCLOSURE SYSTEM

WINDOW SCHEDULE					
NO.	QUANTITY	TYPE	R.O. SIZE	CAT. NO.	NOTES
A	2	CASEMENT	3'-6"X4'-8"	*	WINDOW TO HAVE DOUBLE-HUNG APPEARANCE

ALL WINDOWS SHALL HAVE A MINIMUM U-VALUE OF 0.35

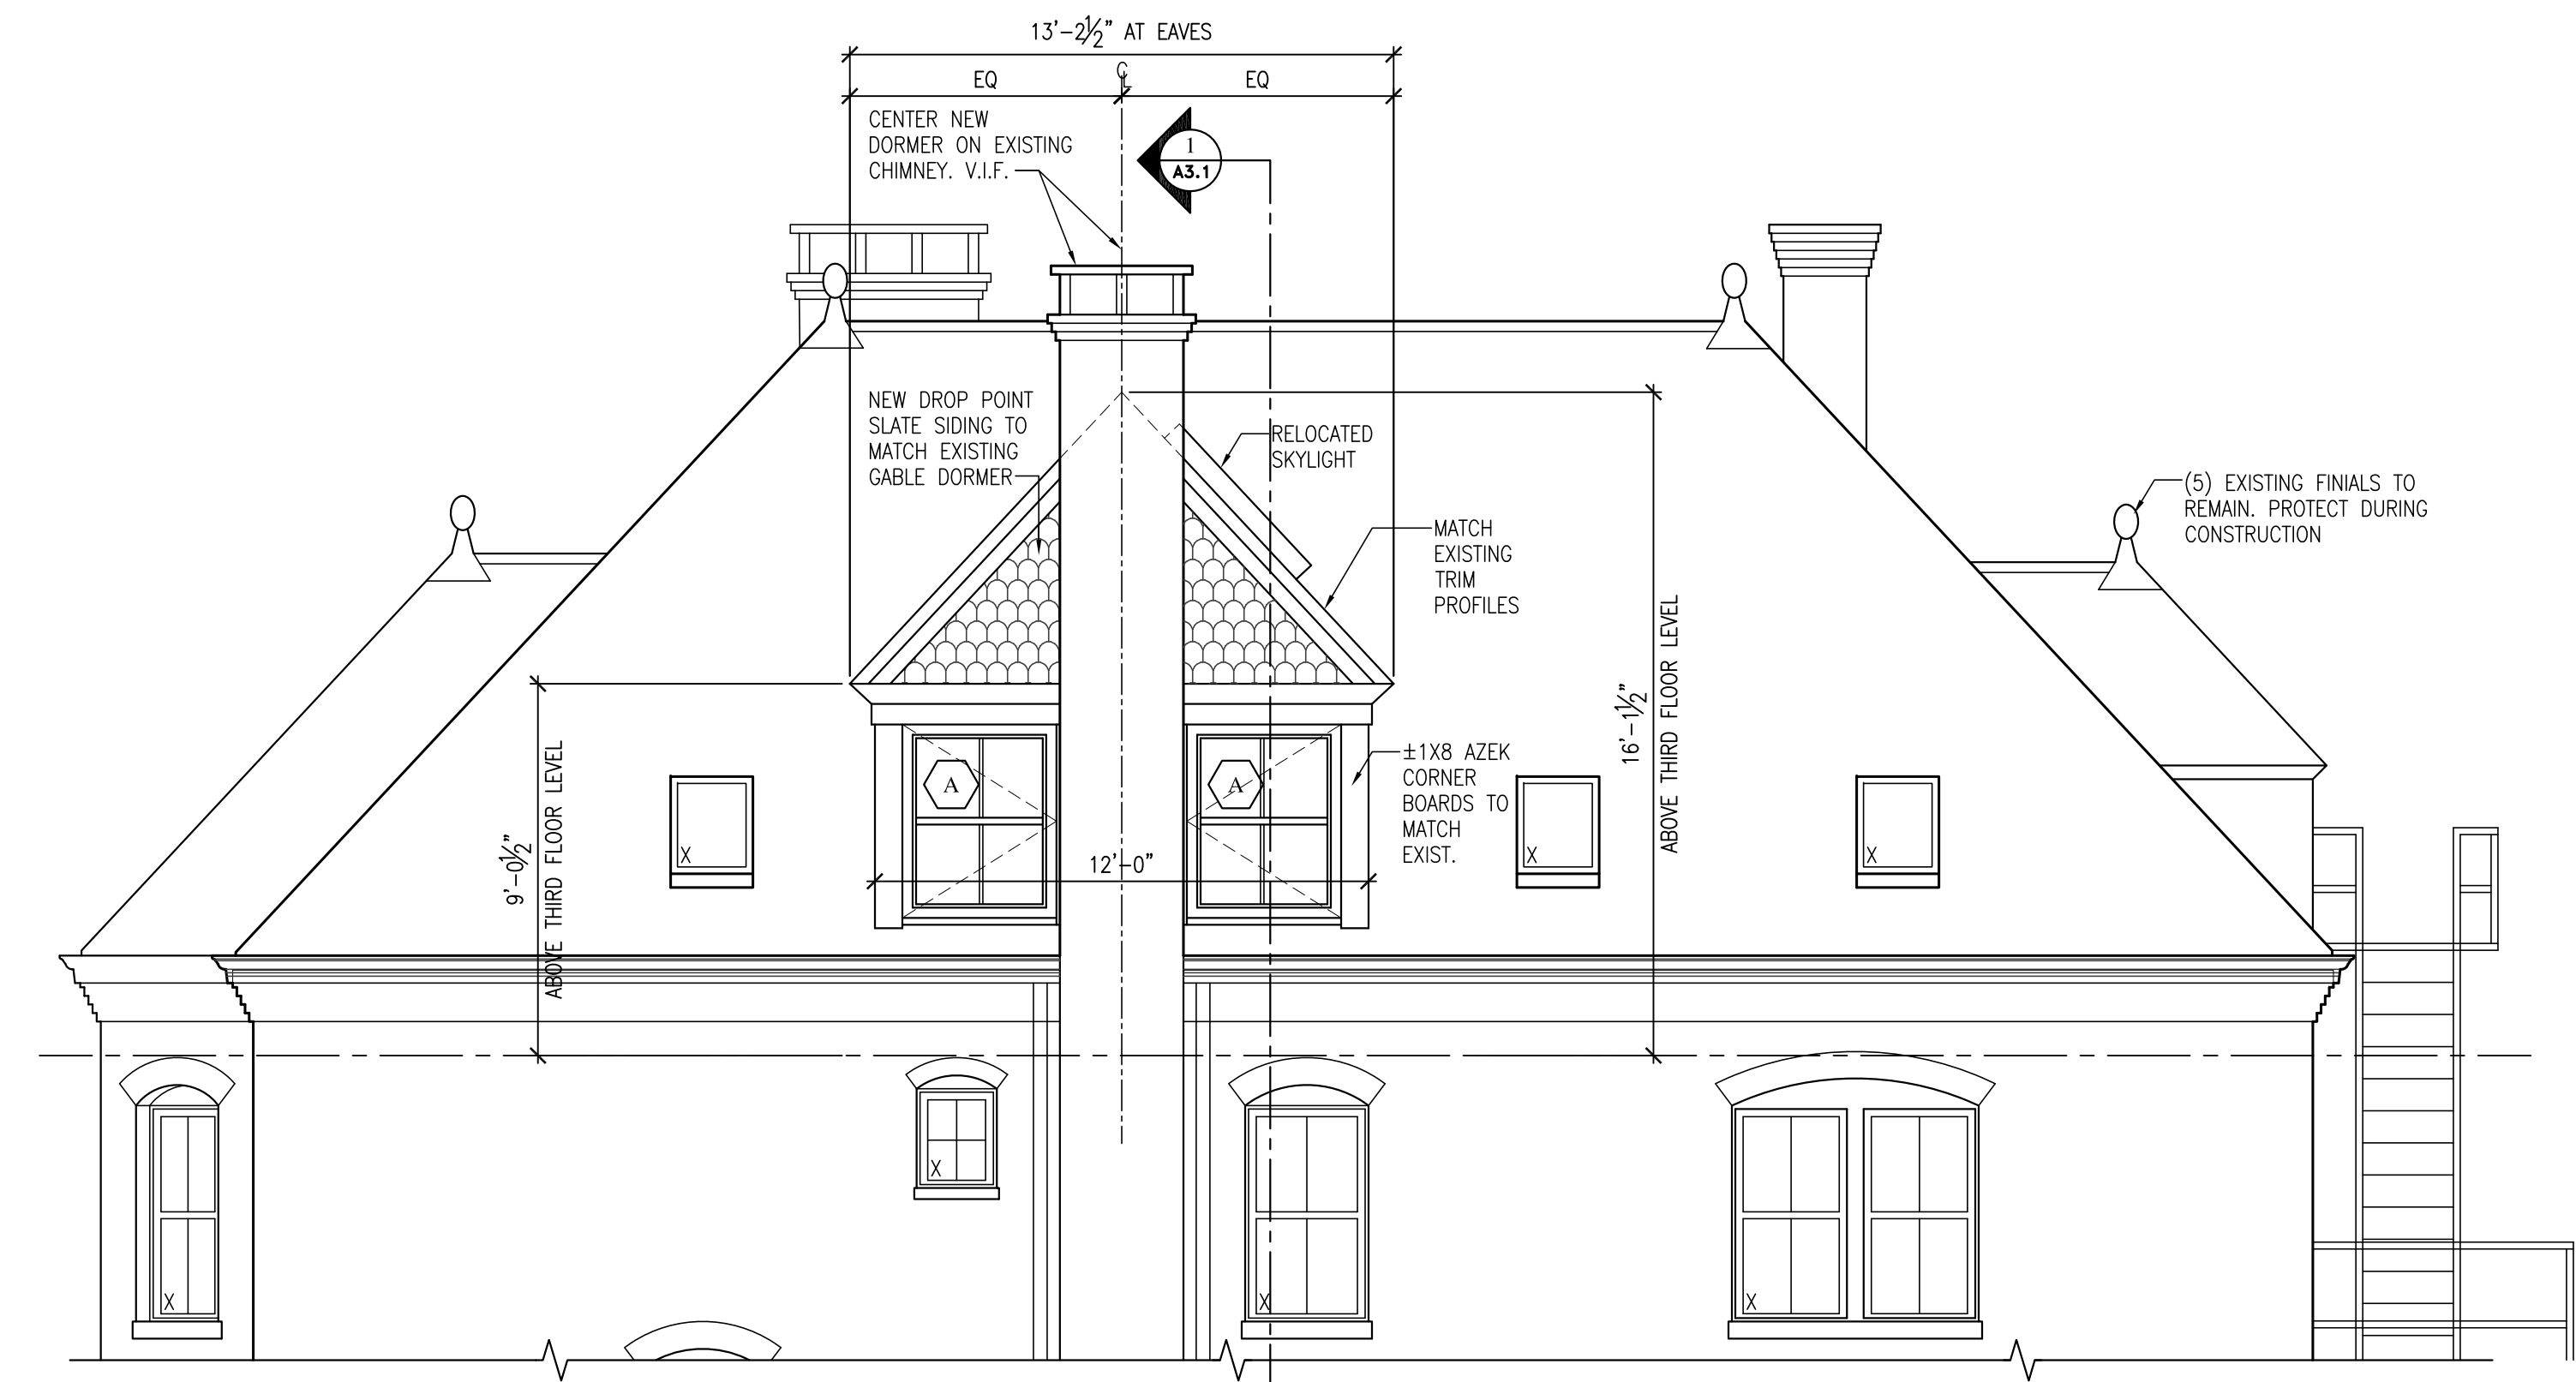

2 GRANT STREET ELEVATION (NORTH)
 SCALE: 1/4" = 1'-0"

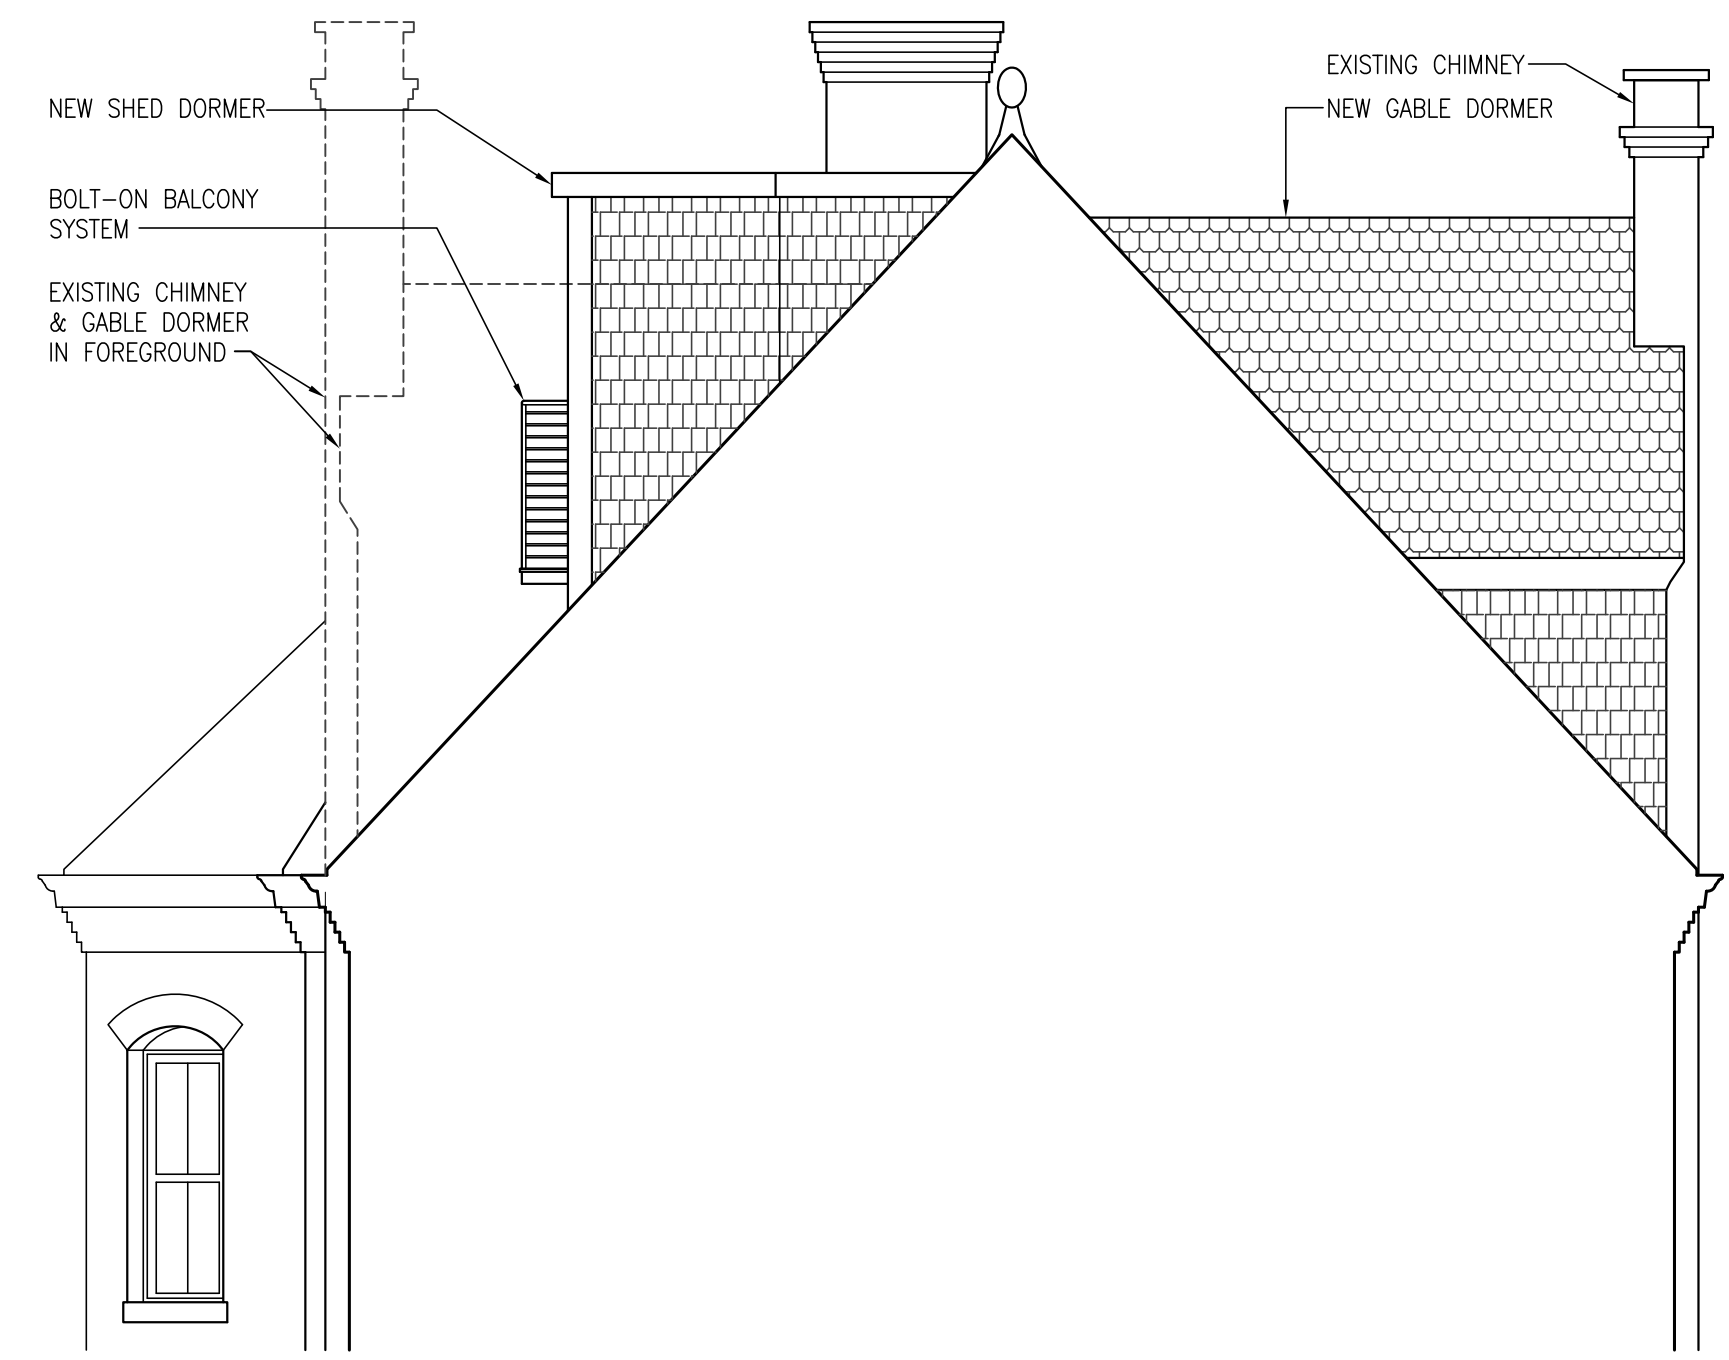

3 NEW SHED & GABLE DORMER EAST ELEVATION
 SCALE: 1/4" = 1'-0"



1 DRIVEWAY ELEVATION (SOUTH)
 SCALE: 1/4" = 1'-0"

06-16-15