

ALPHAarchitects
 17 CHESTNUT STREET
 PORTLAND, ME 04101
 PHONE: 207.761.9500
 FAX: 207.761.9595
 design@alphaarchitects.com

COPYRIGHT

Reuse or reproduction of the contents of this document is not permitted without written permission of ALPHA ARCHITECTS



Brazell Residence Unit 3

276 State Street
 Portland, ME 04102


JOB: 14012

ISSUE DATE	
PRELIM	01/07/15
HP BOARD	04/22/15
CD's	-
REV. 1	-
REV. 2	-
PRINT	06-16-15

BUILDING & WALL SECTIONS

A3.1

06-16-15

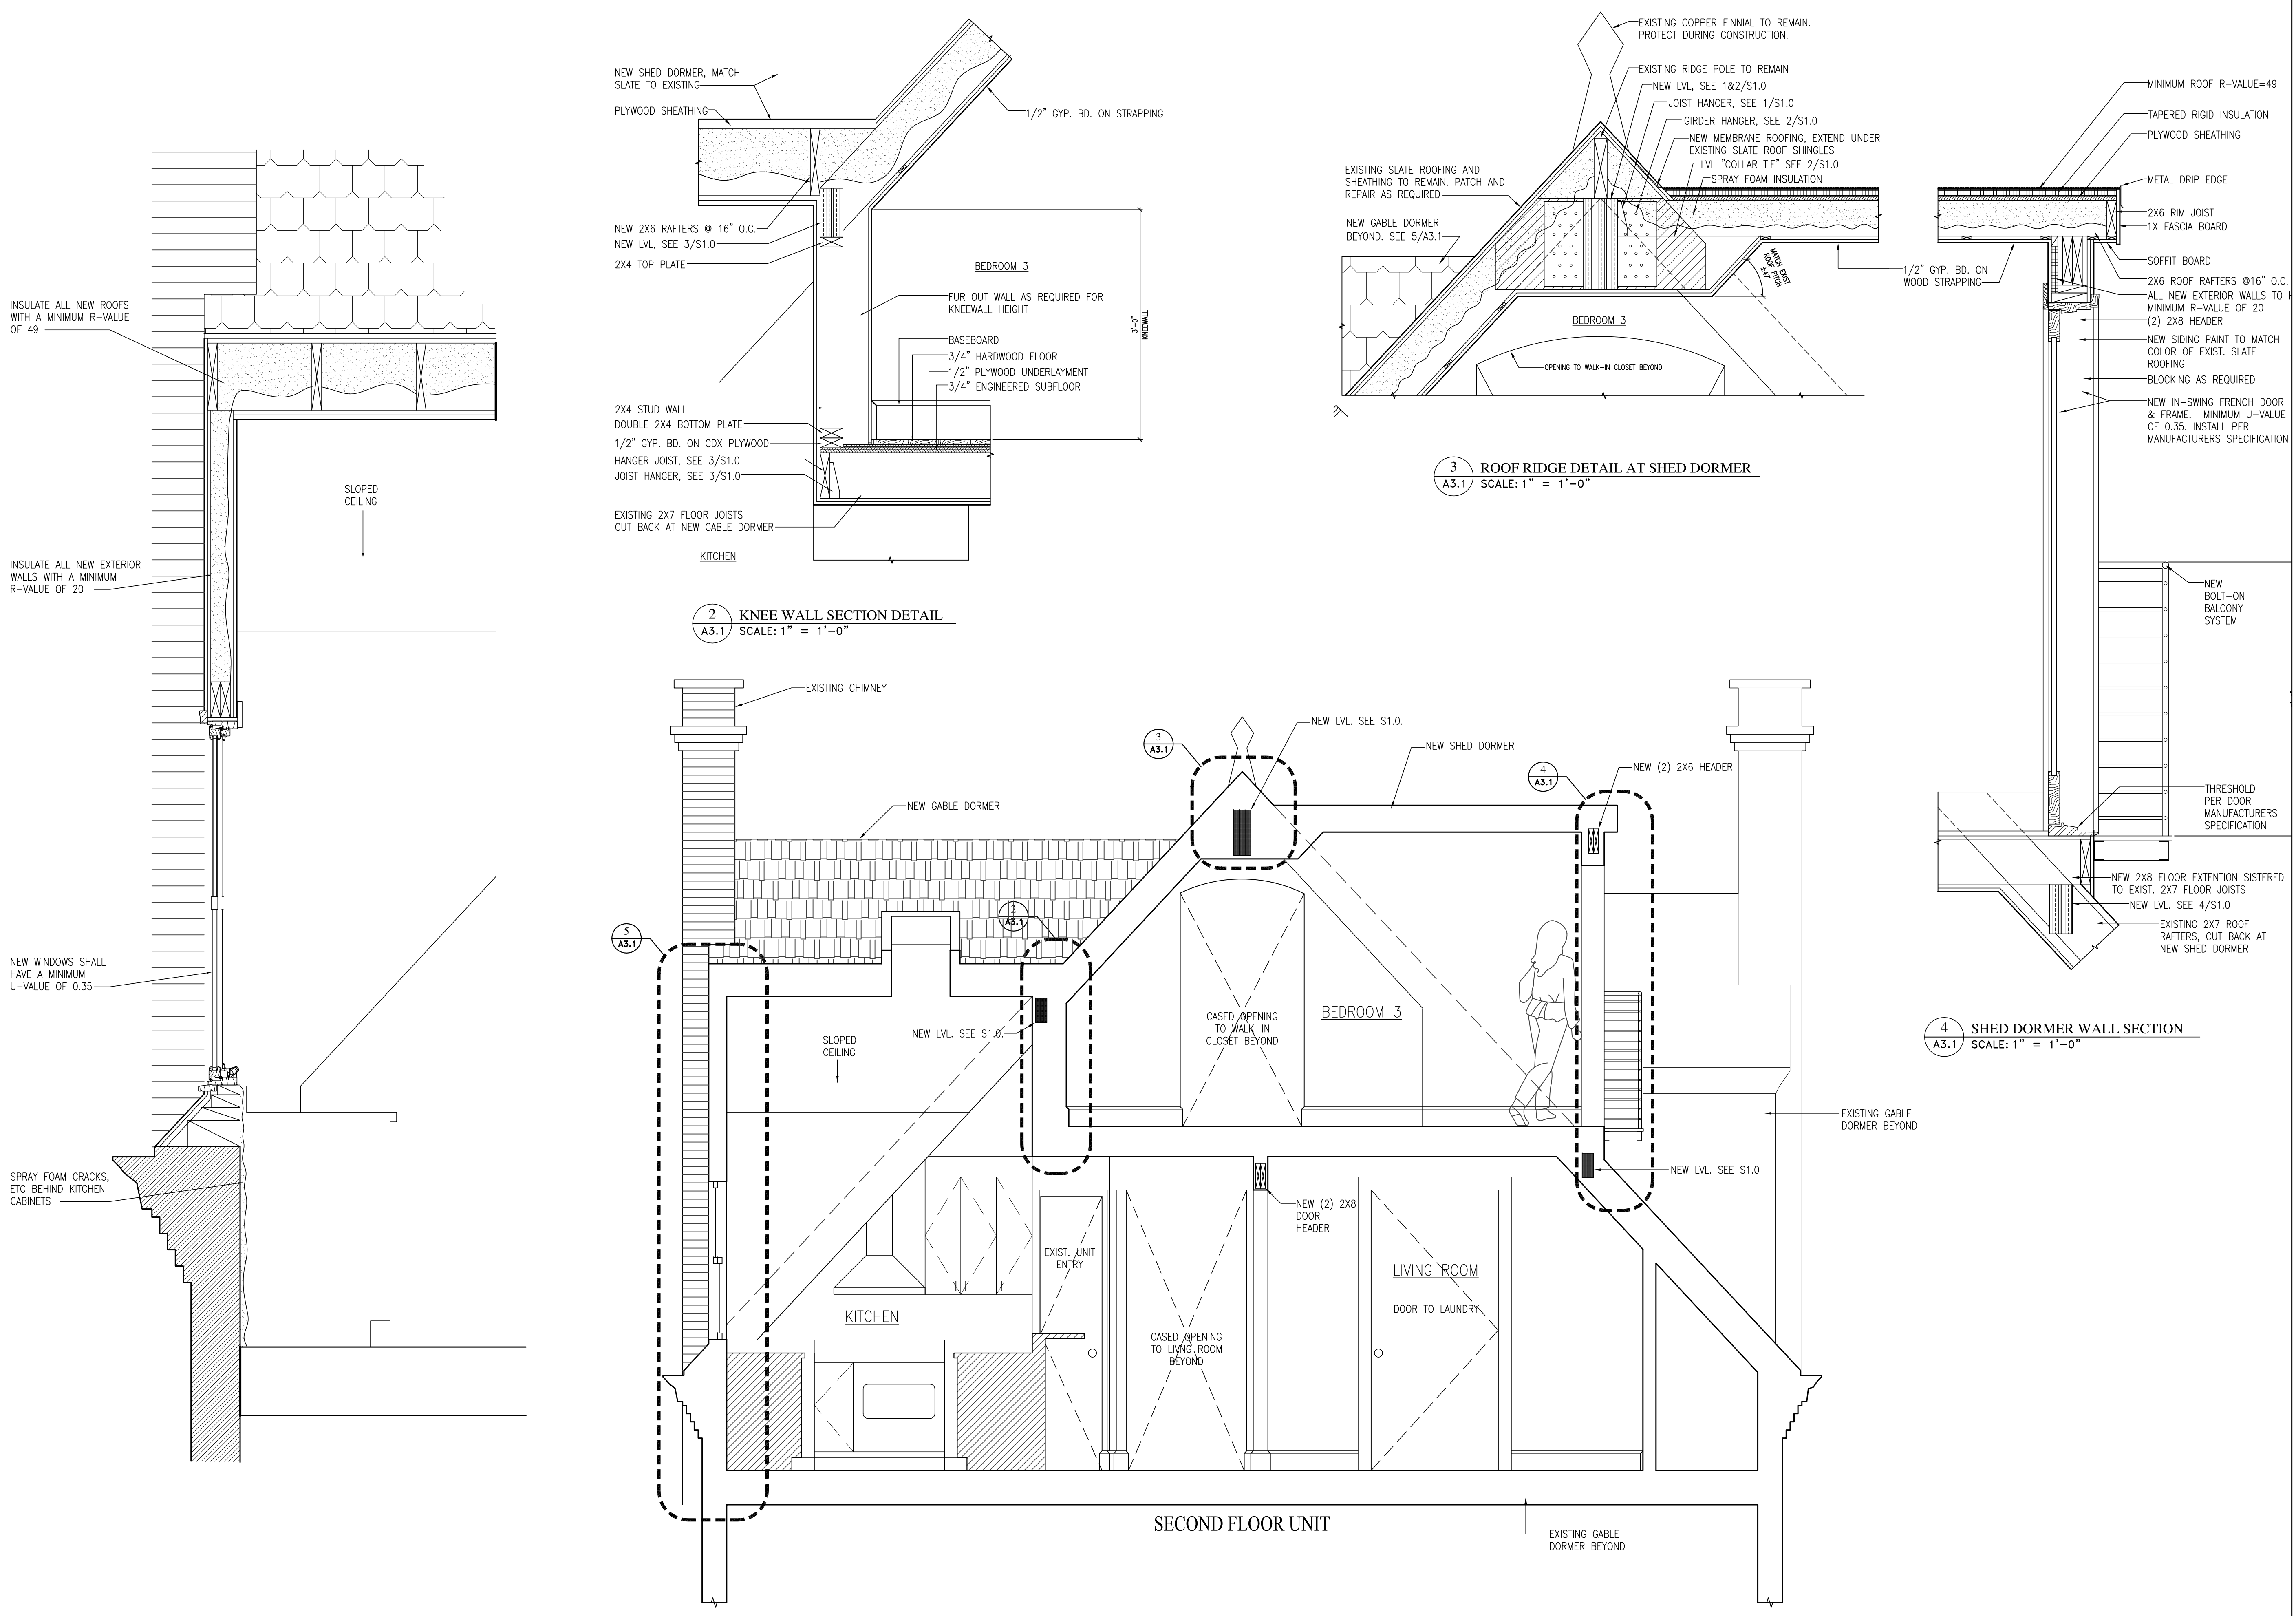

5 GABLE DORMER WALL SECTION
 A3.1 SCALE: 1" = 1'-0"

1 BUILDING CROSS SECTION
 A3.1 SCALE: 1/2" = 1'-0"

2 KNEE WALL SECTION DETAIL
 A3.1 SCALE: 1" = 1'-0"

3 ROOF RIDGE DETAIL AT SHED DORMER
 A3.1 SCALE: 1" = 1'-0"

4 SHED DORMER WALL SECTION
 A3.1 SCALE: 1" = 1'-0"

SECOND FLOOR UNIT