


CUMBERLAND AVENUE
 ← 30' →

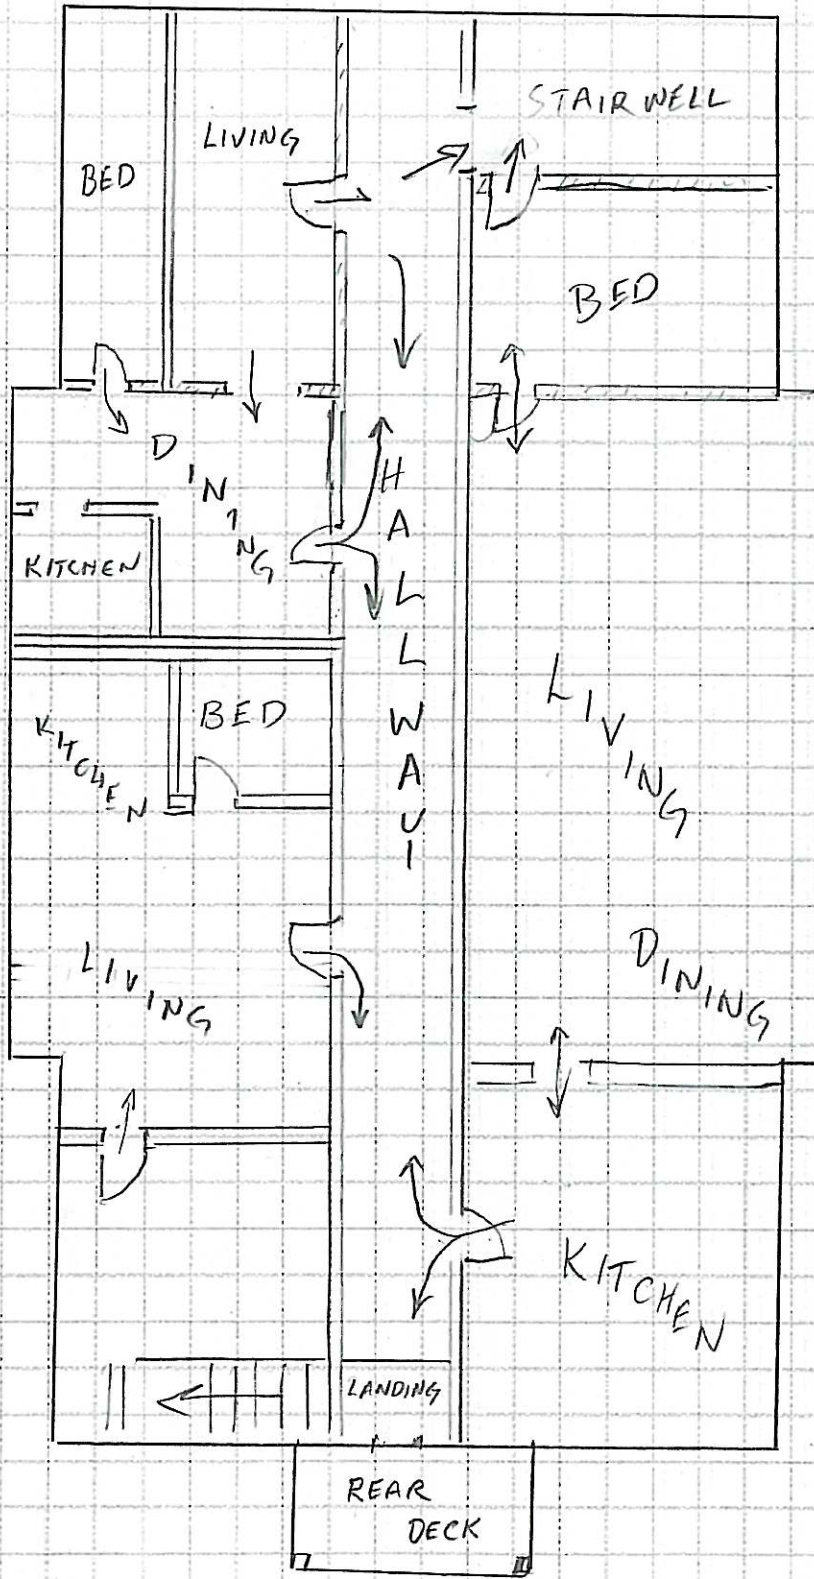

NOT TO SCALE

CRITERIUM ENGINEERS

22 Monument Square
 Portland, ME 04101

Tel (800) 242-1969
 Fax (207) 775-4405

www.criterium-engineers.com

Sketch Title FLOOR PLAN 1, 2, 3
 Project 563 CUMBERLAND
 Drawn by JFC
 Checked by _____

No. 003
 Sheet 3 of _____
 No. 515-1063
 Date 5-11-15
 Date _____

