




GRANT HAYS
ASSOCIATES

ARCHITECTURE & INTERIOR DESIGN
P.O. BOX 6179 FALMOUTH MAINE 04105
207.671.5900 www.granthays.com

JEAL

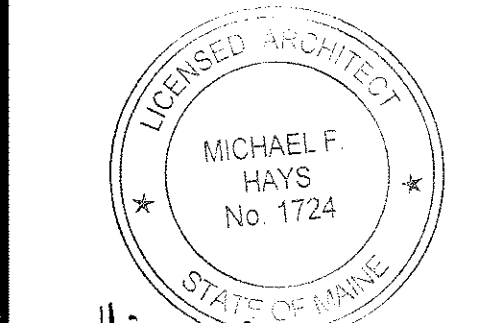

Michael F. Hays
REV 1/10/15

DRAWING NAME

OWNER: JASON STANKIEWICZ
NEW DECK AT
521 CUMBERLAND AVE, UNIT 4
PORTLAND, MAINE 04101


1/MEET

DECK PLANS
& ELEVATIONS


DATE
7 APRIL '15
SCALE
1/2" = 1'-0"
DRAWN
MFH
JOB NO.
150407
1/MEET

A-1


COPYRIGHT
REPRODUCTION OR RELY ON THIS
DOCUMENT WITHOUT WRITTEN
PERMISSION FROM GRANT HAYS
ASSOCIATES IS PROHIBITED.

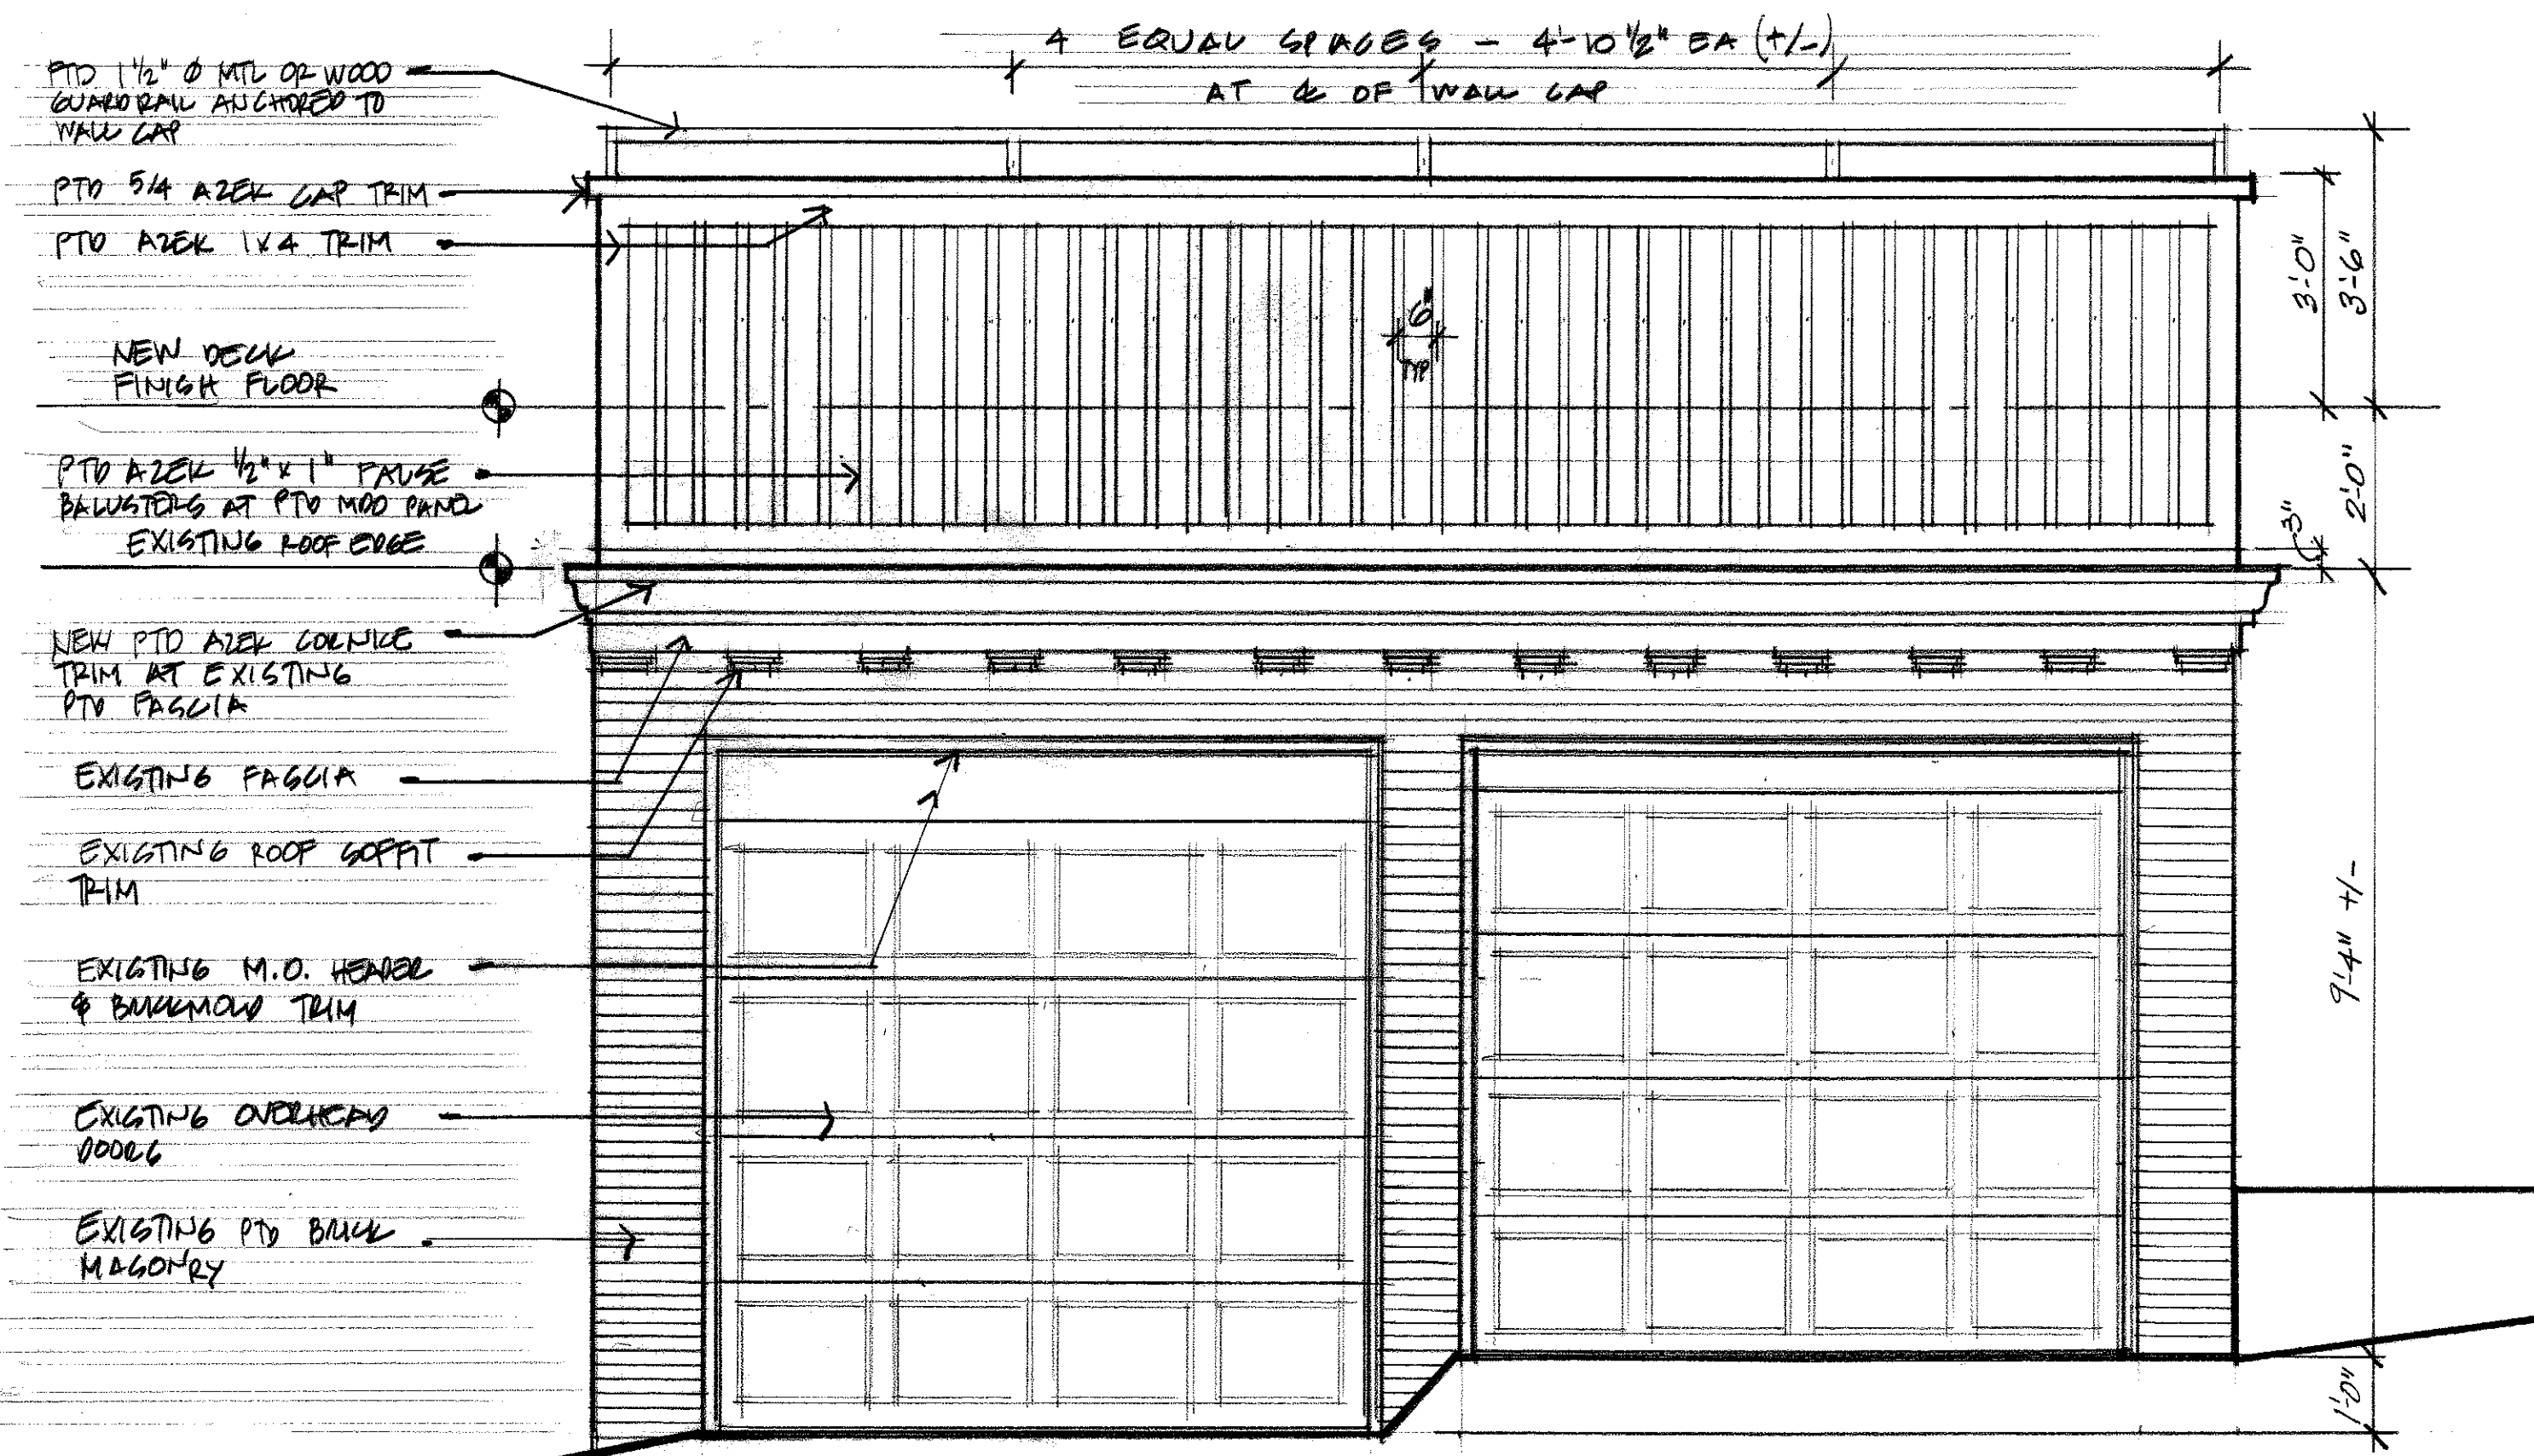


A NEW DECK FRONT ELEVATION - WEST
1/2" = 1'-0"

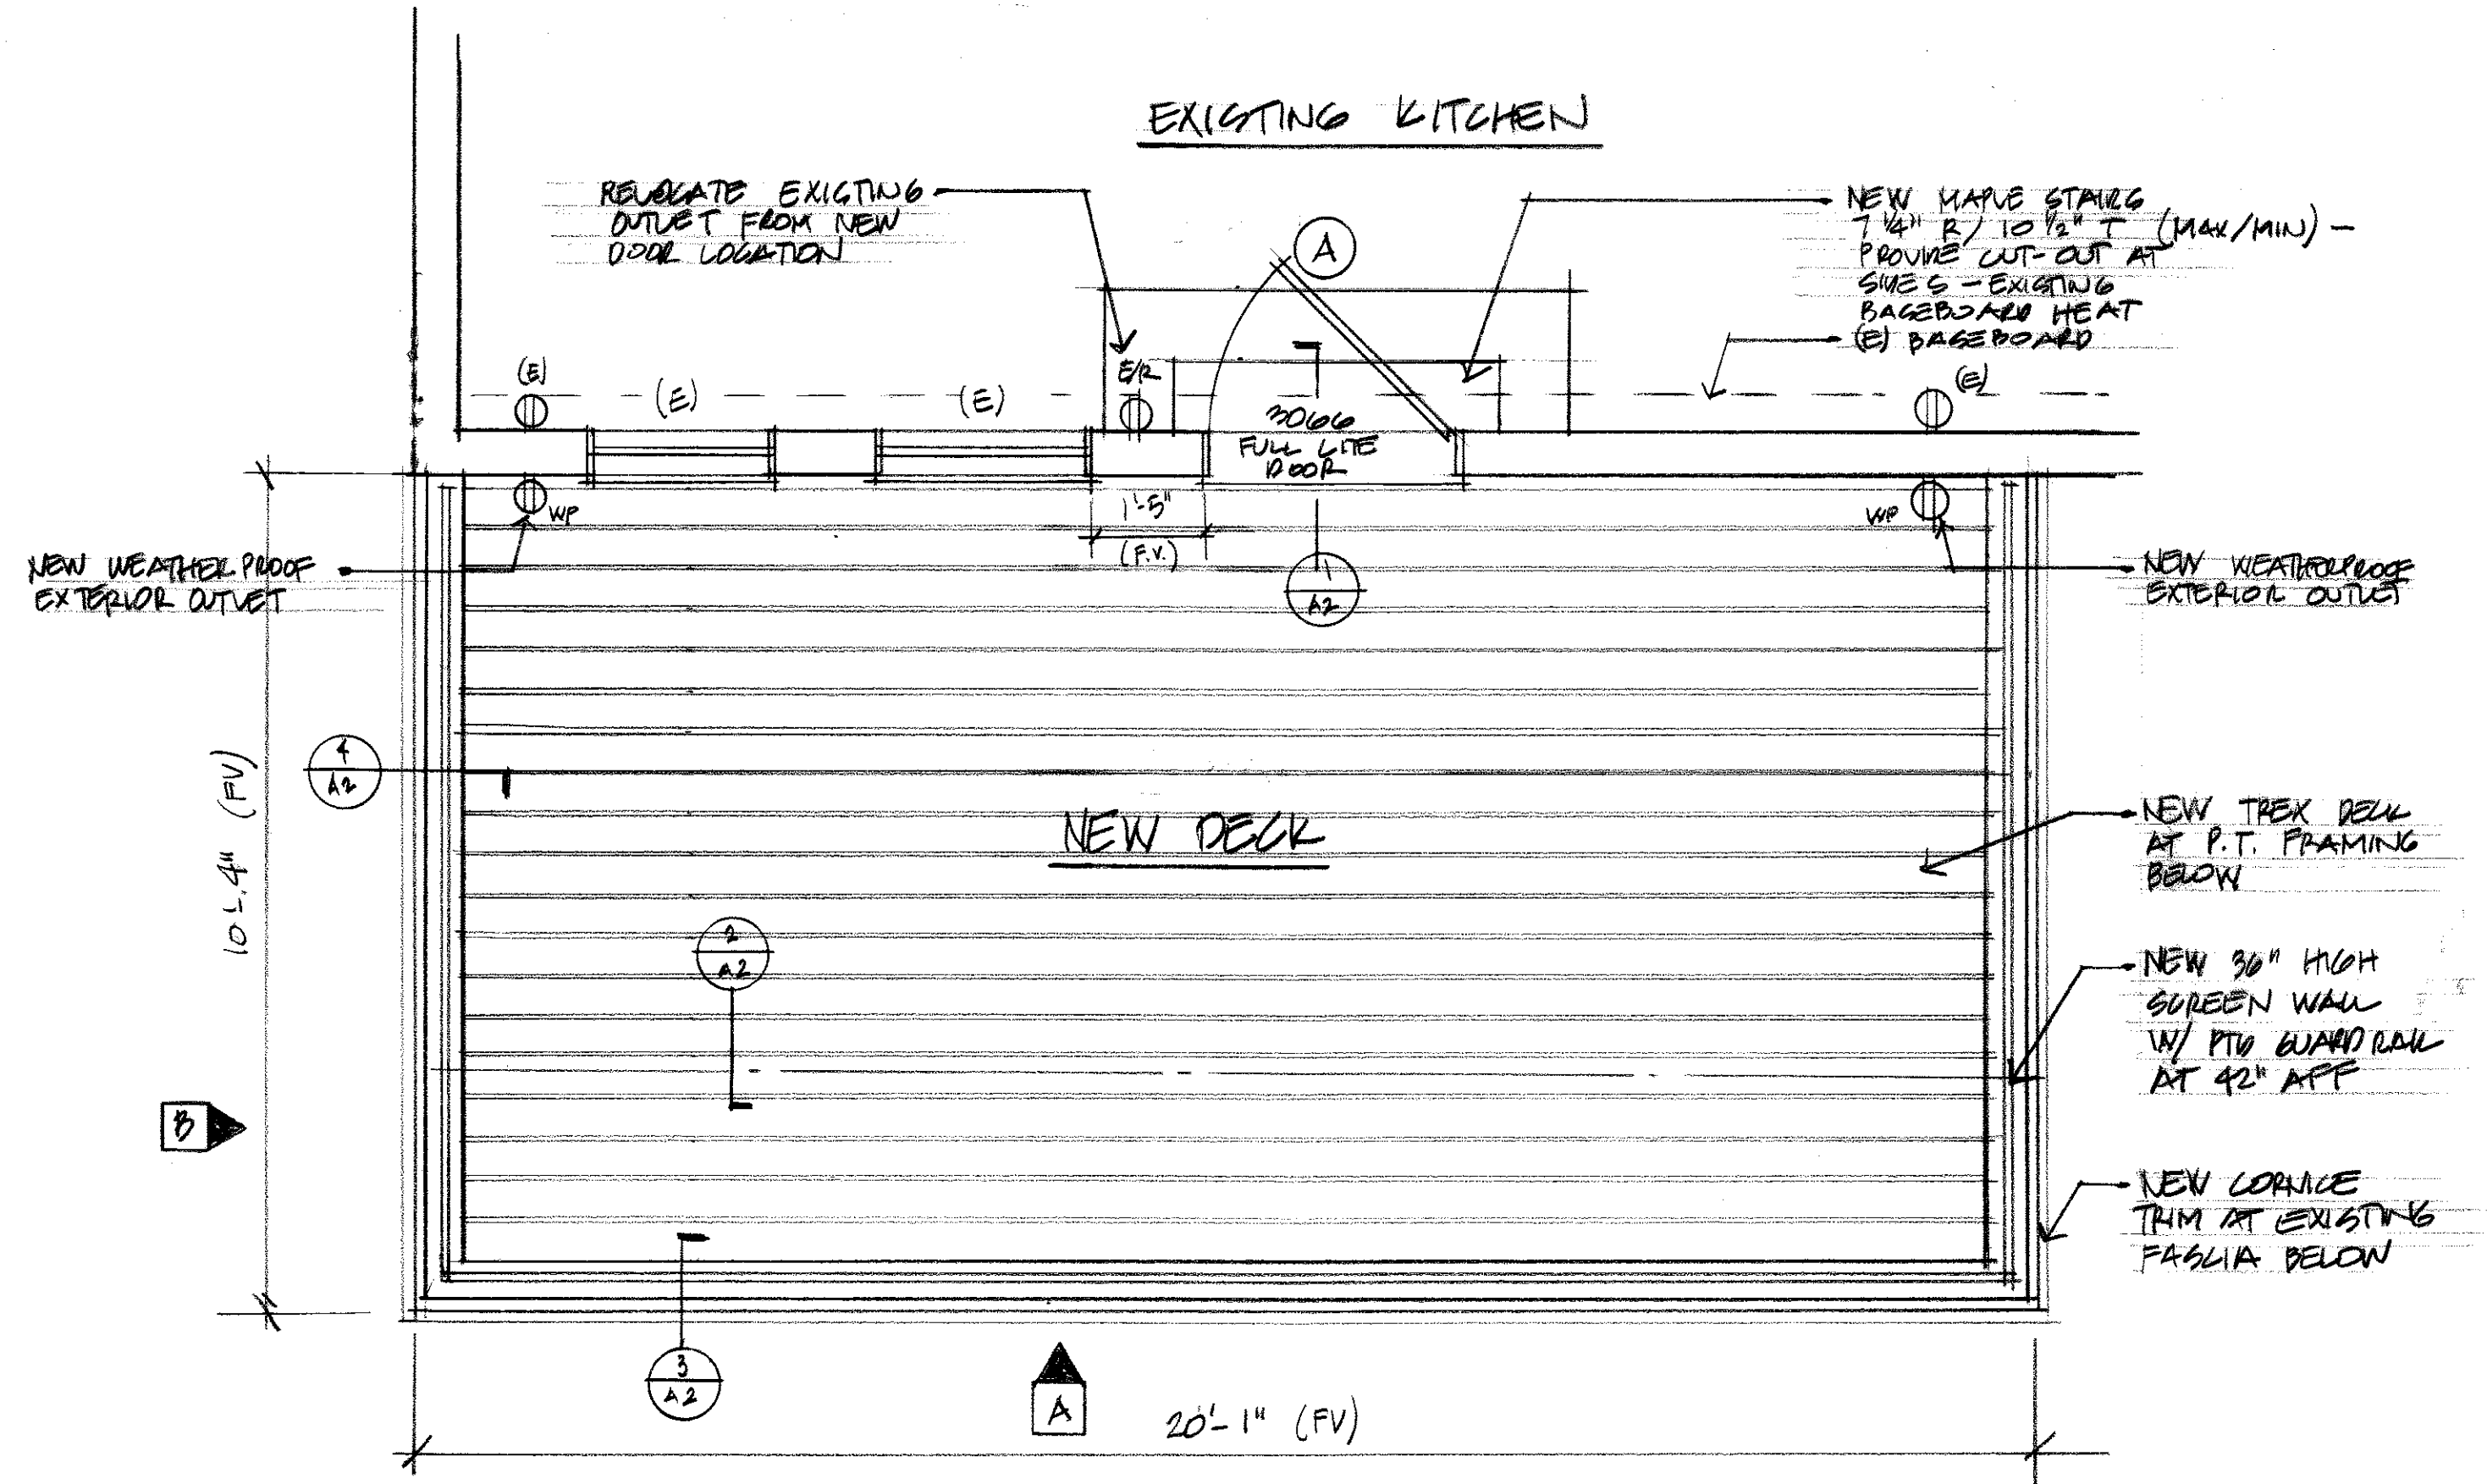

NEW DECK FLOOR PLAN
1/2" = 1'-0"

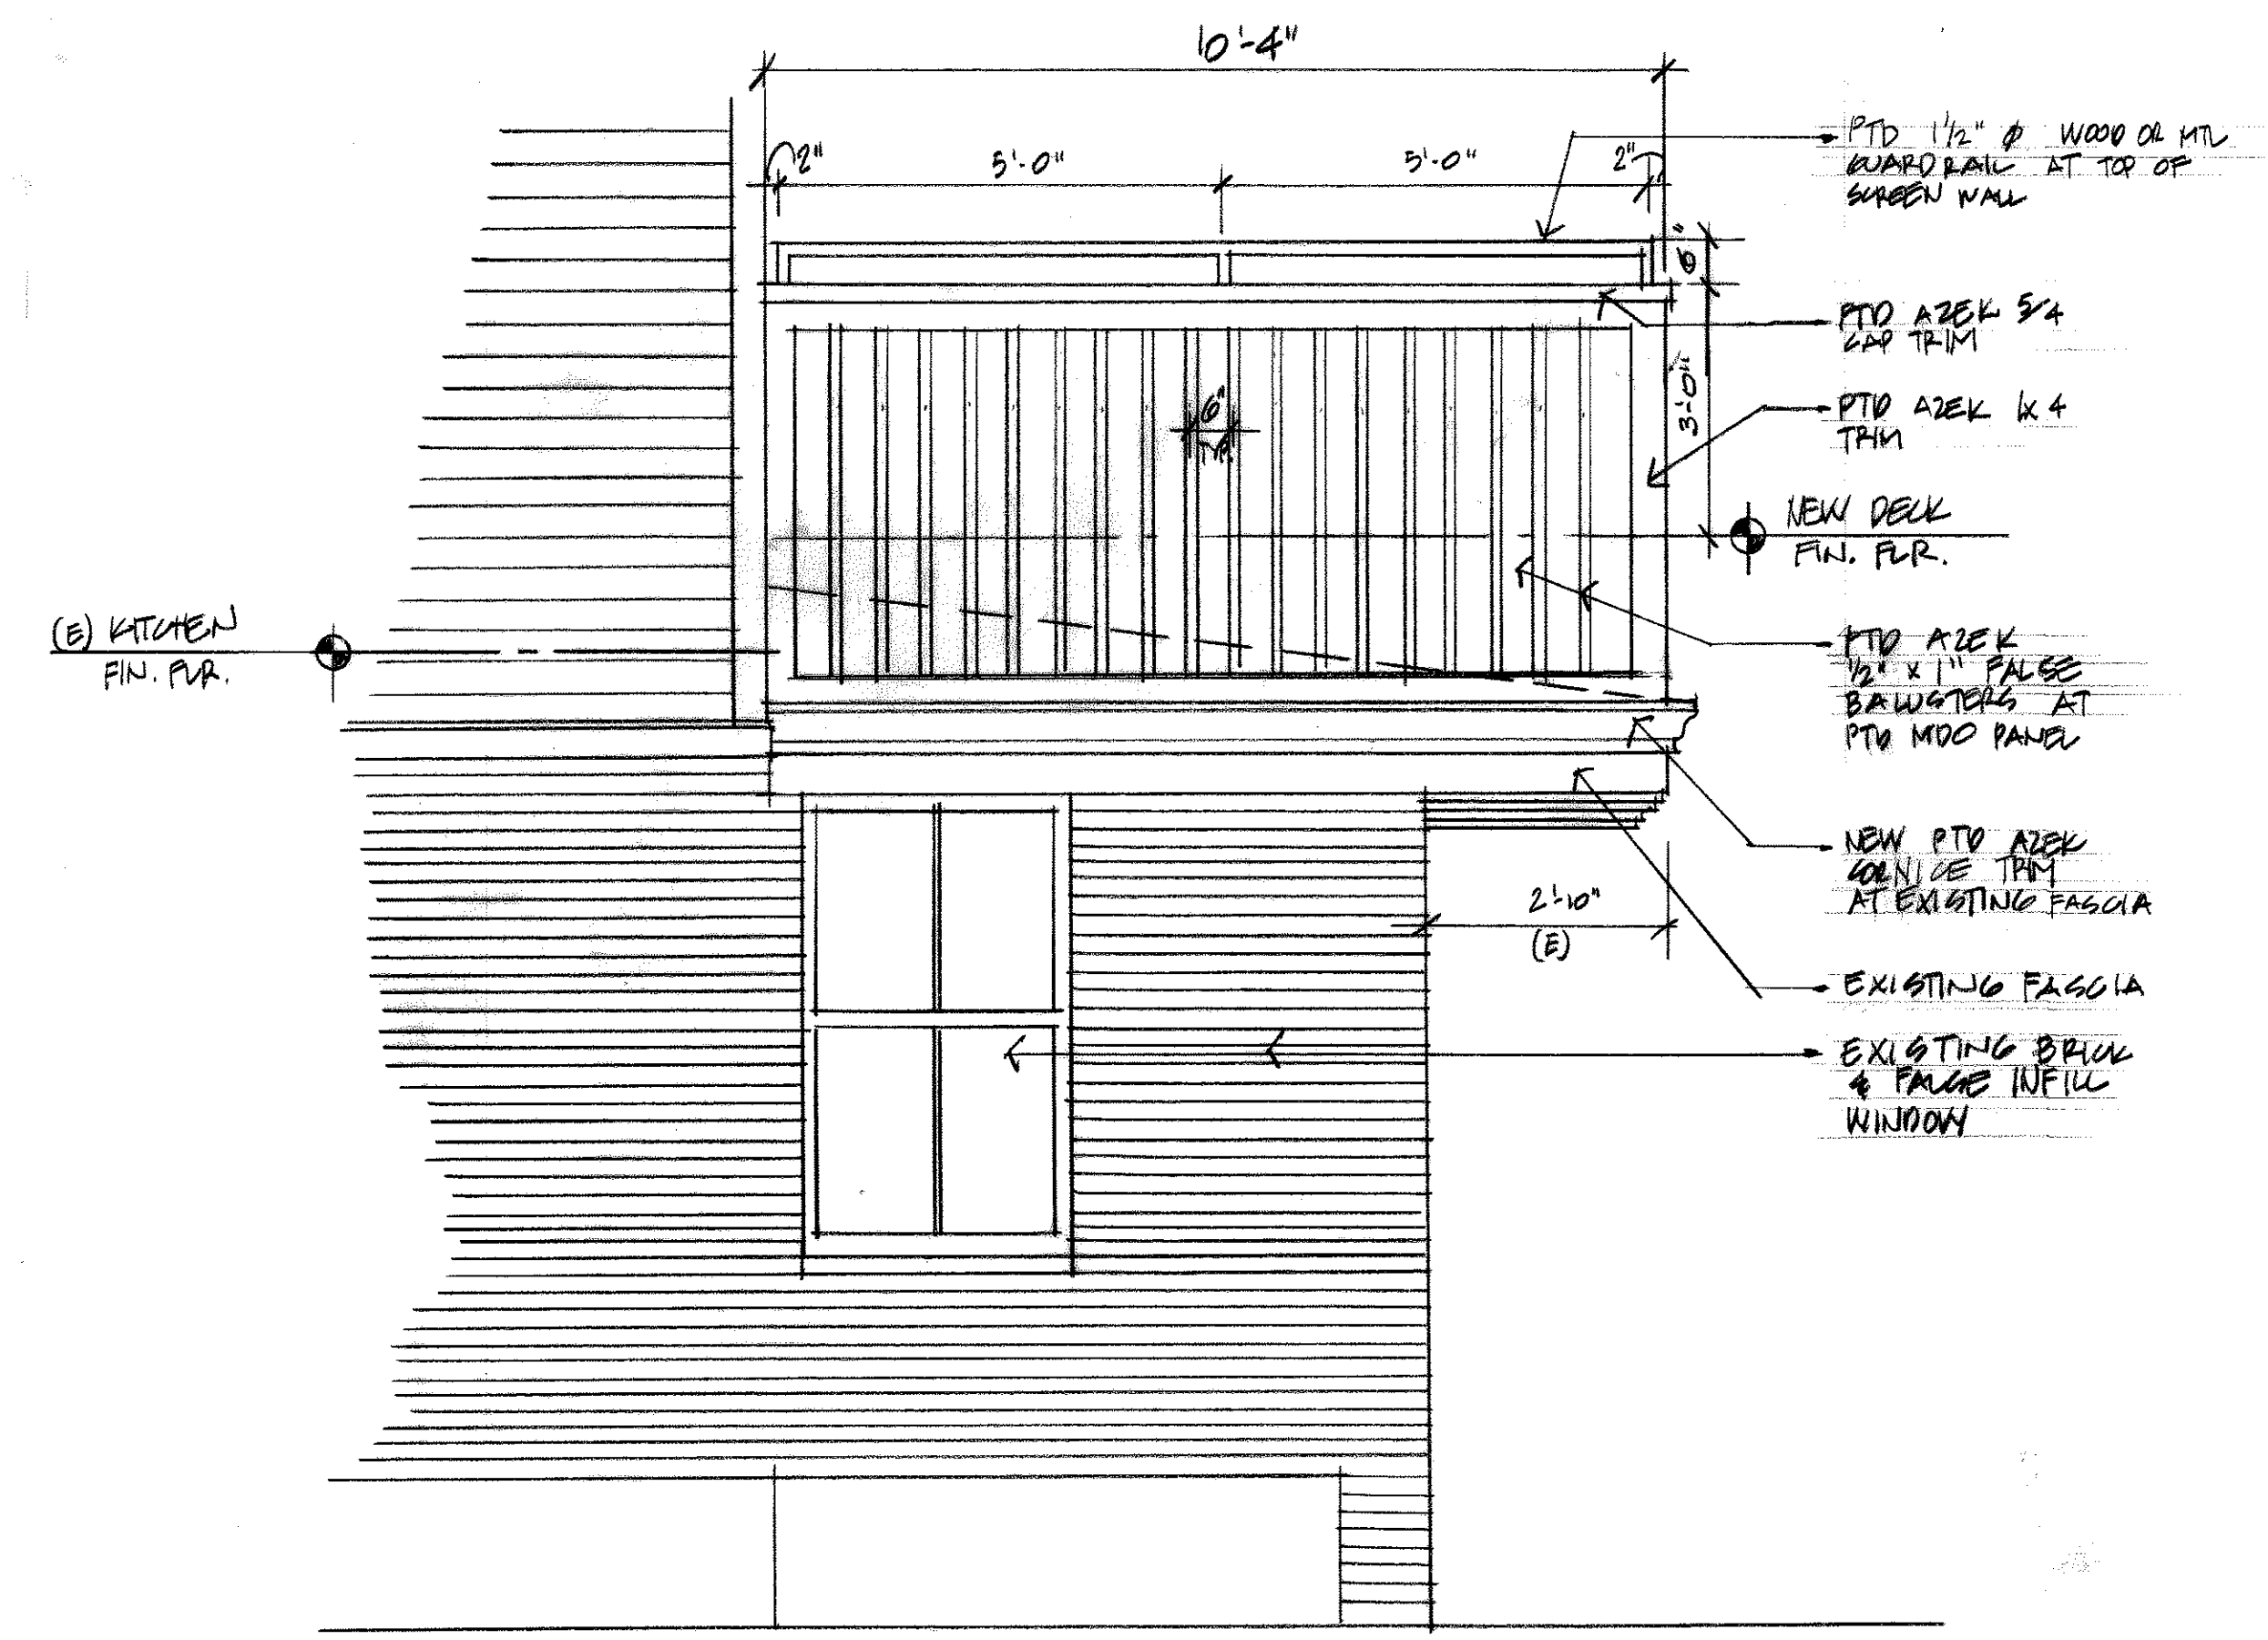

B NEW DECK SIDE ELEVATION - NORTH
1/2" = 1'-0" (SOUTH SIM.)

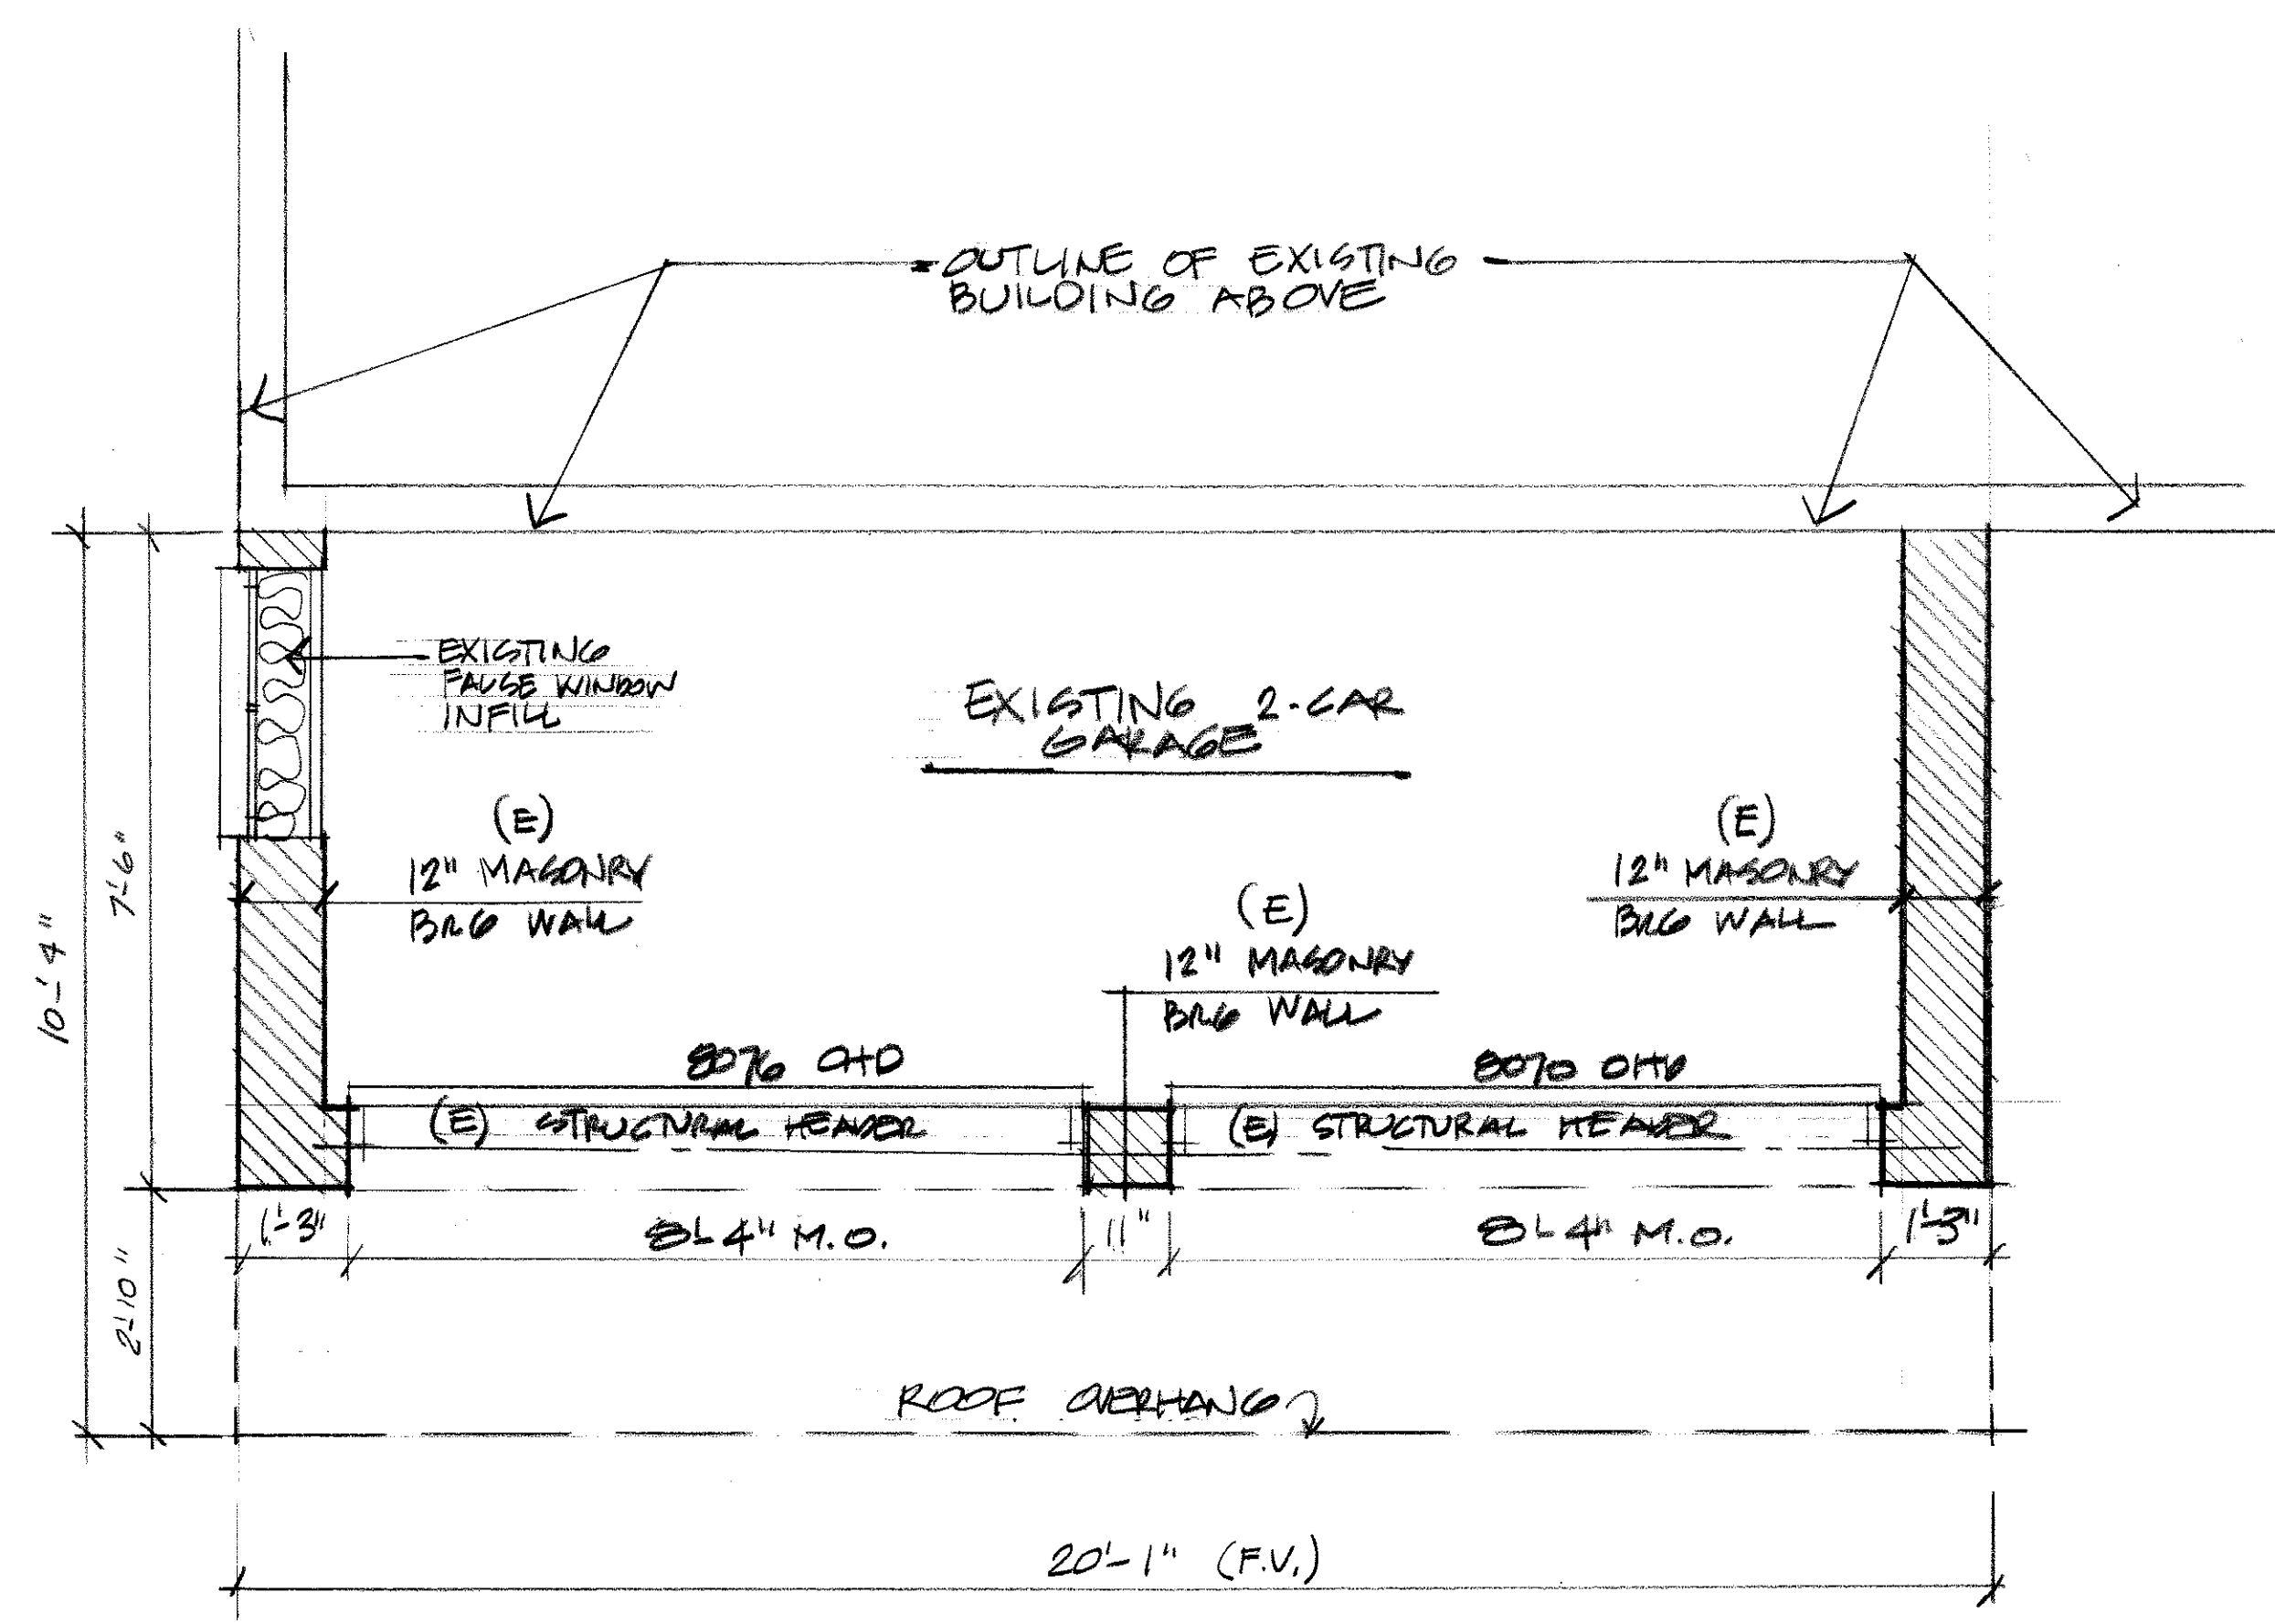

EXISTING GARAGE PLAN - BRG WALLS
1/2" = 1'-0"

COPYRIGHT
REPRODUCTION OR RELY ON THIS
DOCUMENT WITHOUT WRITTEN
PERMISSION FROM GRANT HAYS
ASSOCIATES IS PROHIBITED.