


NOTES:

- 1. SEE SHEET T-1 FOR LEGEND, ABBREVIATIONS & GENERAL NOTES.
- 2. PLAN SHOWS FRAME STRUCTURE ONLY. SHEATHING, GUB, INSULATION & SIDING NOT SHOWN FOR CLARITY.
- 3. PARTITION WALLS ENCLOSING STAIRWELL SHALL EXTEND UNINTERRUPTED TO BOTTOM OF ROOF DECK.

PARTITION TAG:

◇ 2x6" WALL

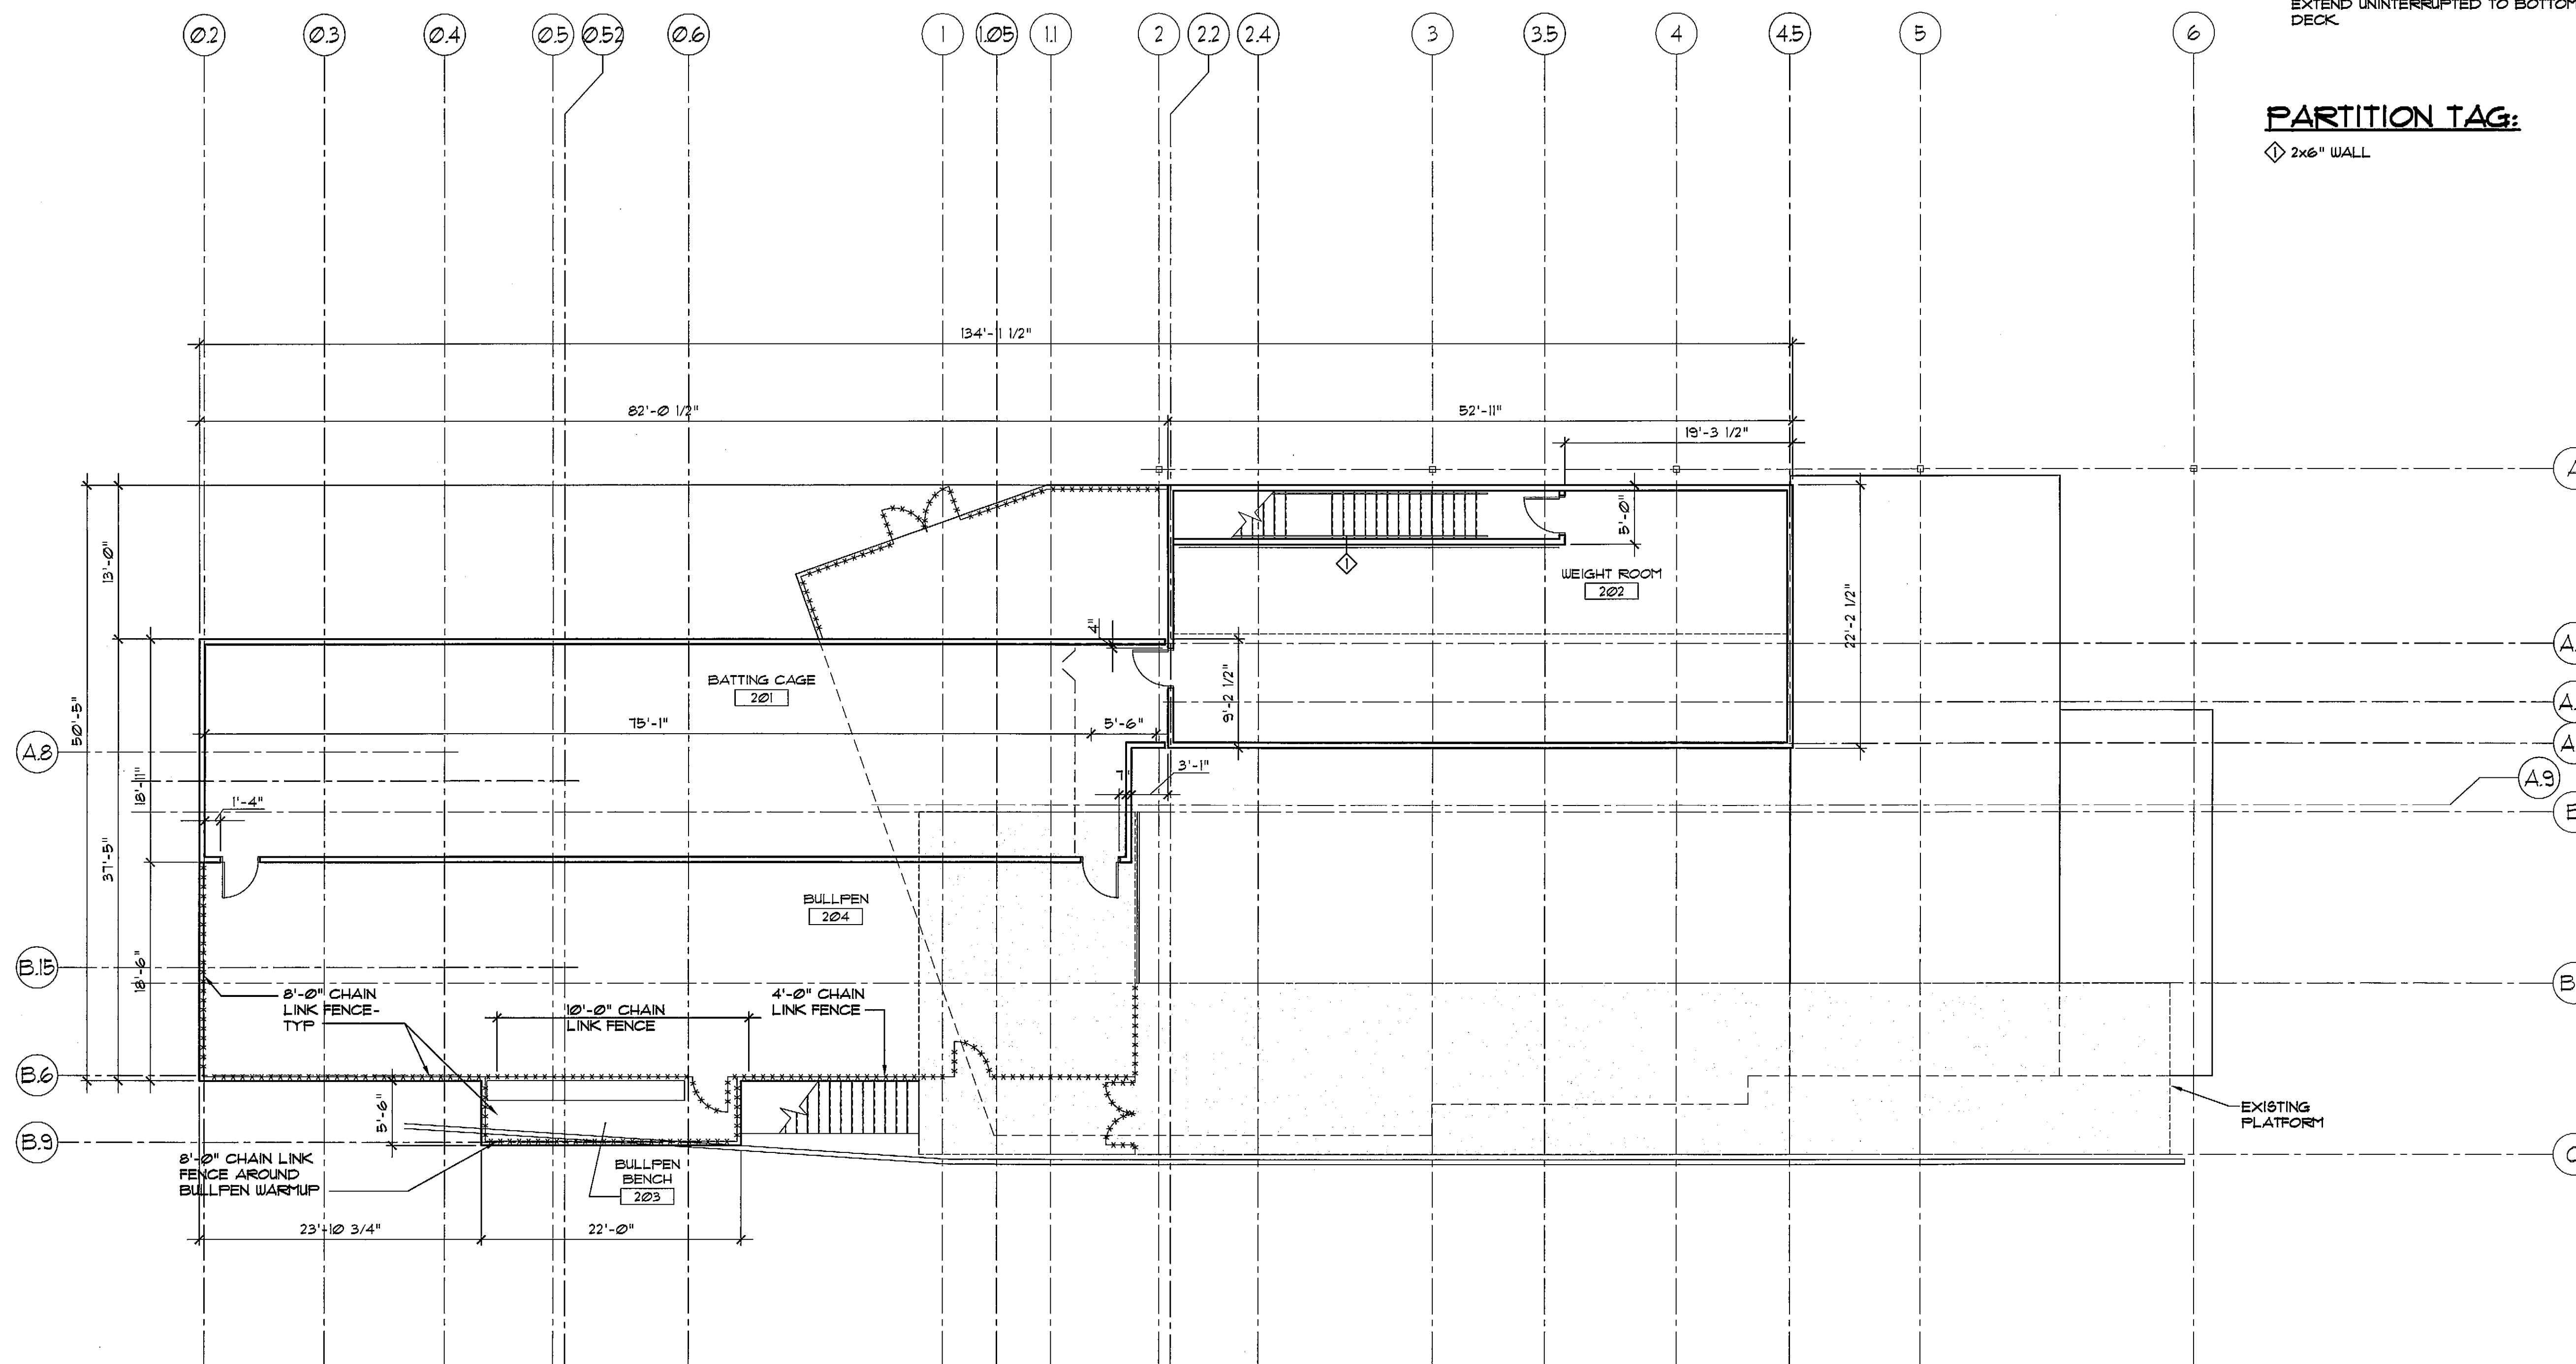

NOTES/ REVISIONS

- _____
- _____
- _____
- _____
- _____
- _____
- _____
- _____
- _____
- _____
- _____

**PORTLAND
SEA DOGS
CLUB HOUSE**

HADLOCK FIELD
PORTLAND, ME

ISSUED FOR
CONSTRUCTION
8/6/07

AE-120

**SECOND FLOOR
LAYOUT PLAN**

SECOND FLOOR PLAN

SCALE: 1/8"= 1'-0"

PROJECT NORTH

