


PO BOX 301  
FREEPORT, MAINE  
04032

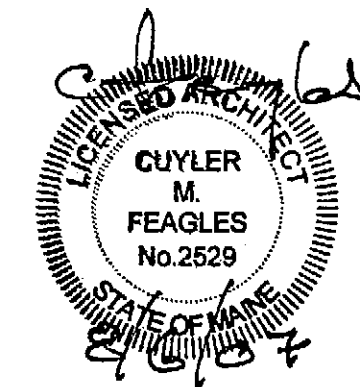

TEL 207-865-1272  
FAX 207-865-XXXX  
WWW.DOMUSARCHITECTS.NET

**NOTES:**

1. SEE SHEET T-1 FOR LEGEND, ABBREVIATIONS & GENERAL NOTES.
2. RE: MECHANICAL FOR ROOFTOP MOUNTED EQUIPMENT.
3. RE: AEB01 FOR TYP ROOF DETAILS.
4. RE: STRUCTURAL FOR TOP OF ROOF STRUCTURE.
5. RE: N/AEB01 FOR TYP "RD" PENETRATIONS
6. INSULATION CANT 6 SLOPE 1/4" PER LF, TYP.
7. PROVIDE PRESSURE TREATED WOOD BLOCKING AT ALL ROOF PENETRATIONS AS REQUIRED TO SUPPORT WEIGHT OF EQUIPMENT. DO NOT BEAR WEIGHT OF ROOF MOUNTED ITEMS ON INSULATION.

**KEYED NOTES:**

- ①.

**SURFACE LEGEND:**

- WALKWAY GUARD MEMBRANE PAD
- TAPERED INSULATION SLOPE DIRECTION

**NOTES/ REVISIONS**

- \_\_\_\_\_
- \_\_\_\_\_
**PORTLAND  
SEA DOGS  
CLUB HOUSE**

HADLOCK FIELD  
PORTLAND, ME


ISSUED FOR  
CONSTRUCTION  
8/6/07

**AE-131**


**UPPER ROOF  
PLAN &  
DETAILS**

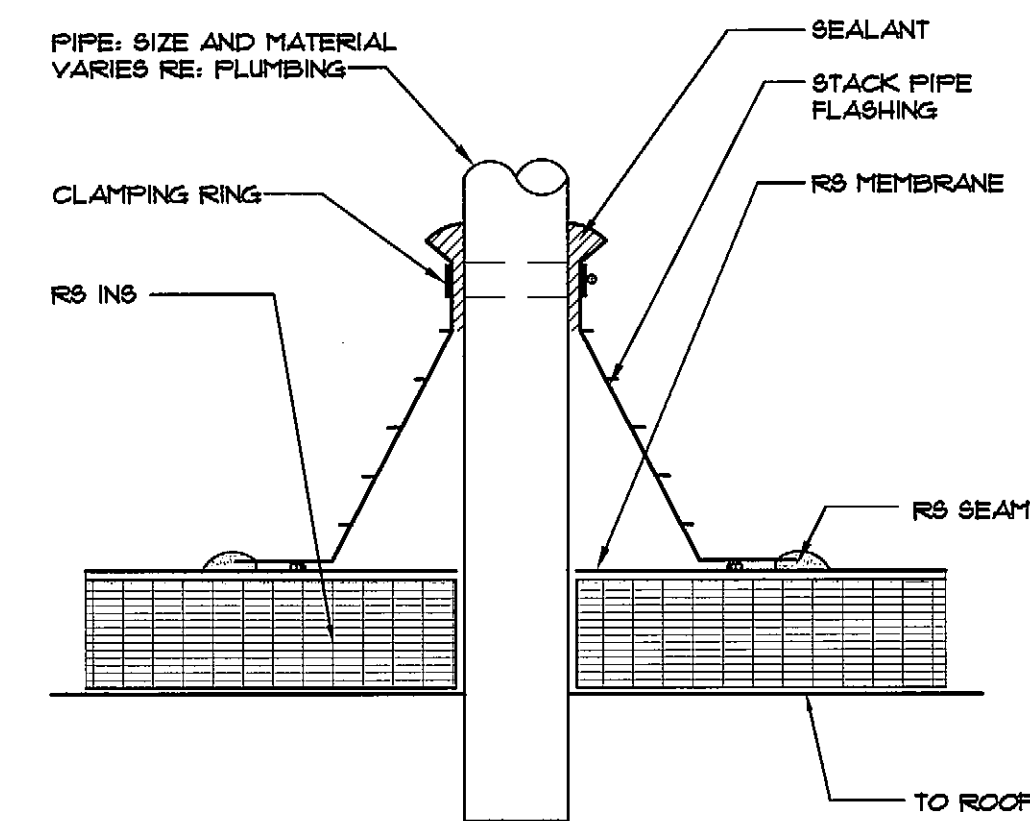


**K9** PIPING PENETRATION DETAIL - TYP.  
AE131 SCALE: 1-1/2"= 1'-0"

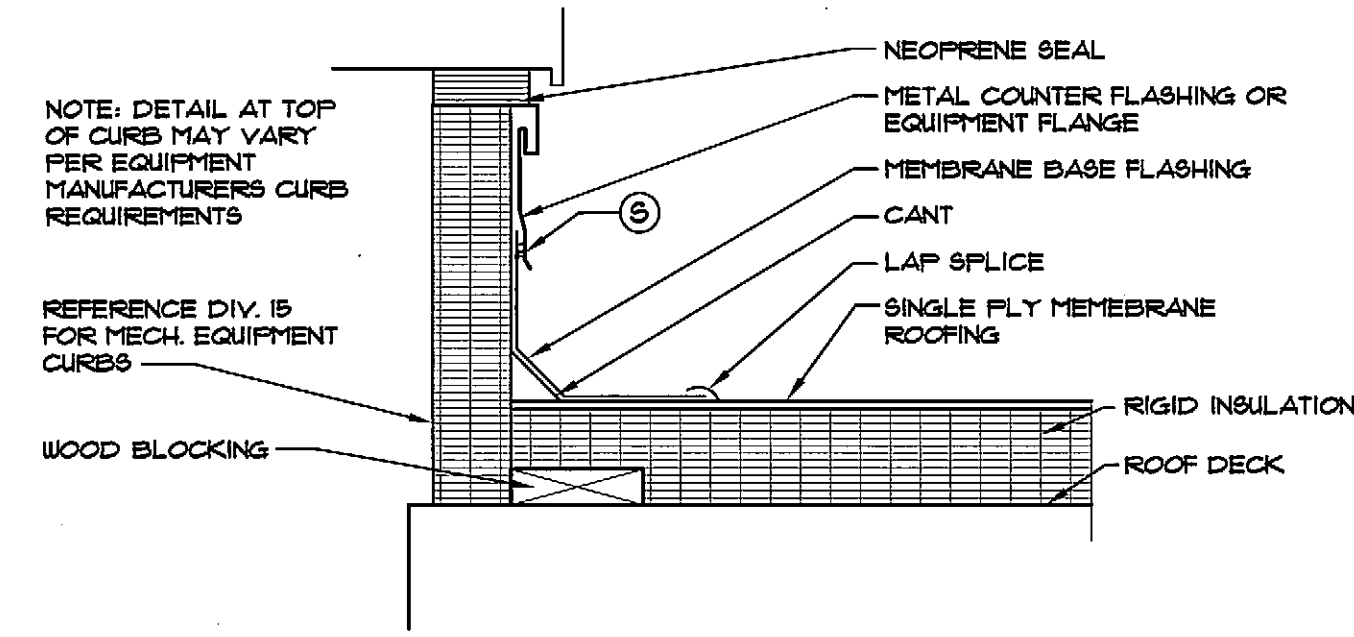

**K5** CURB DETAIL - TYP.  
AE131 SCALE: 1-1/2"= 1'-0"

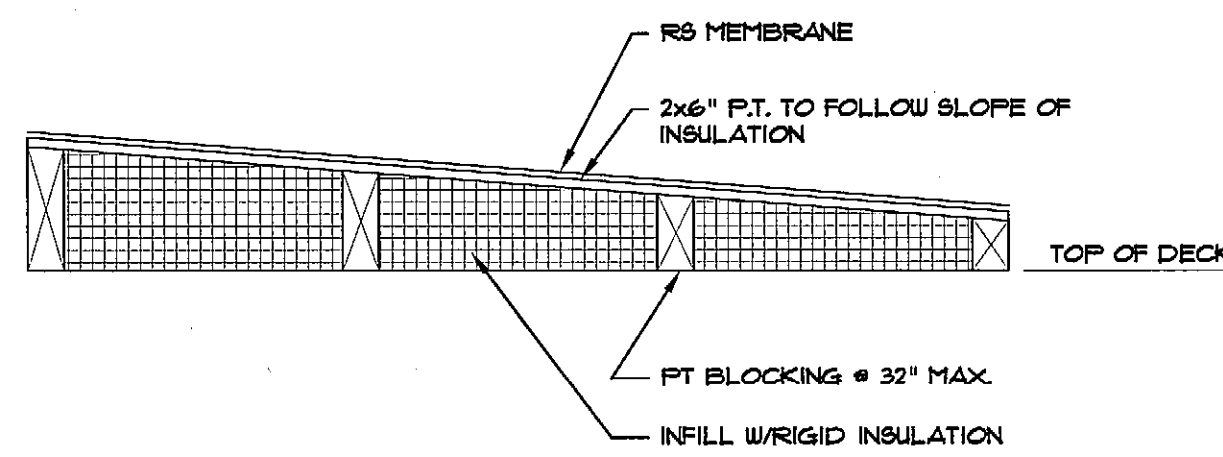

**K1** SLOPED ROOF DETAIL  
AE131 SCALE: NTS

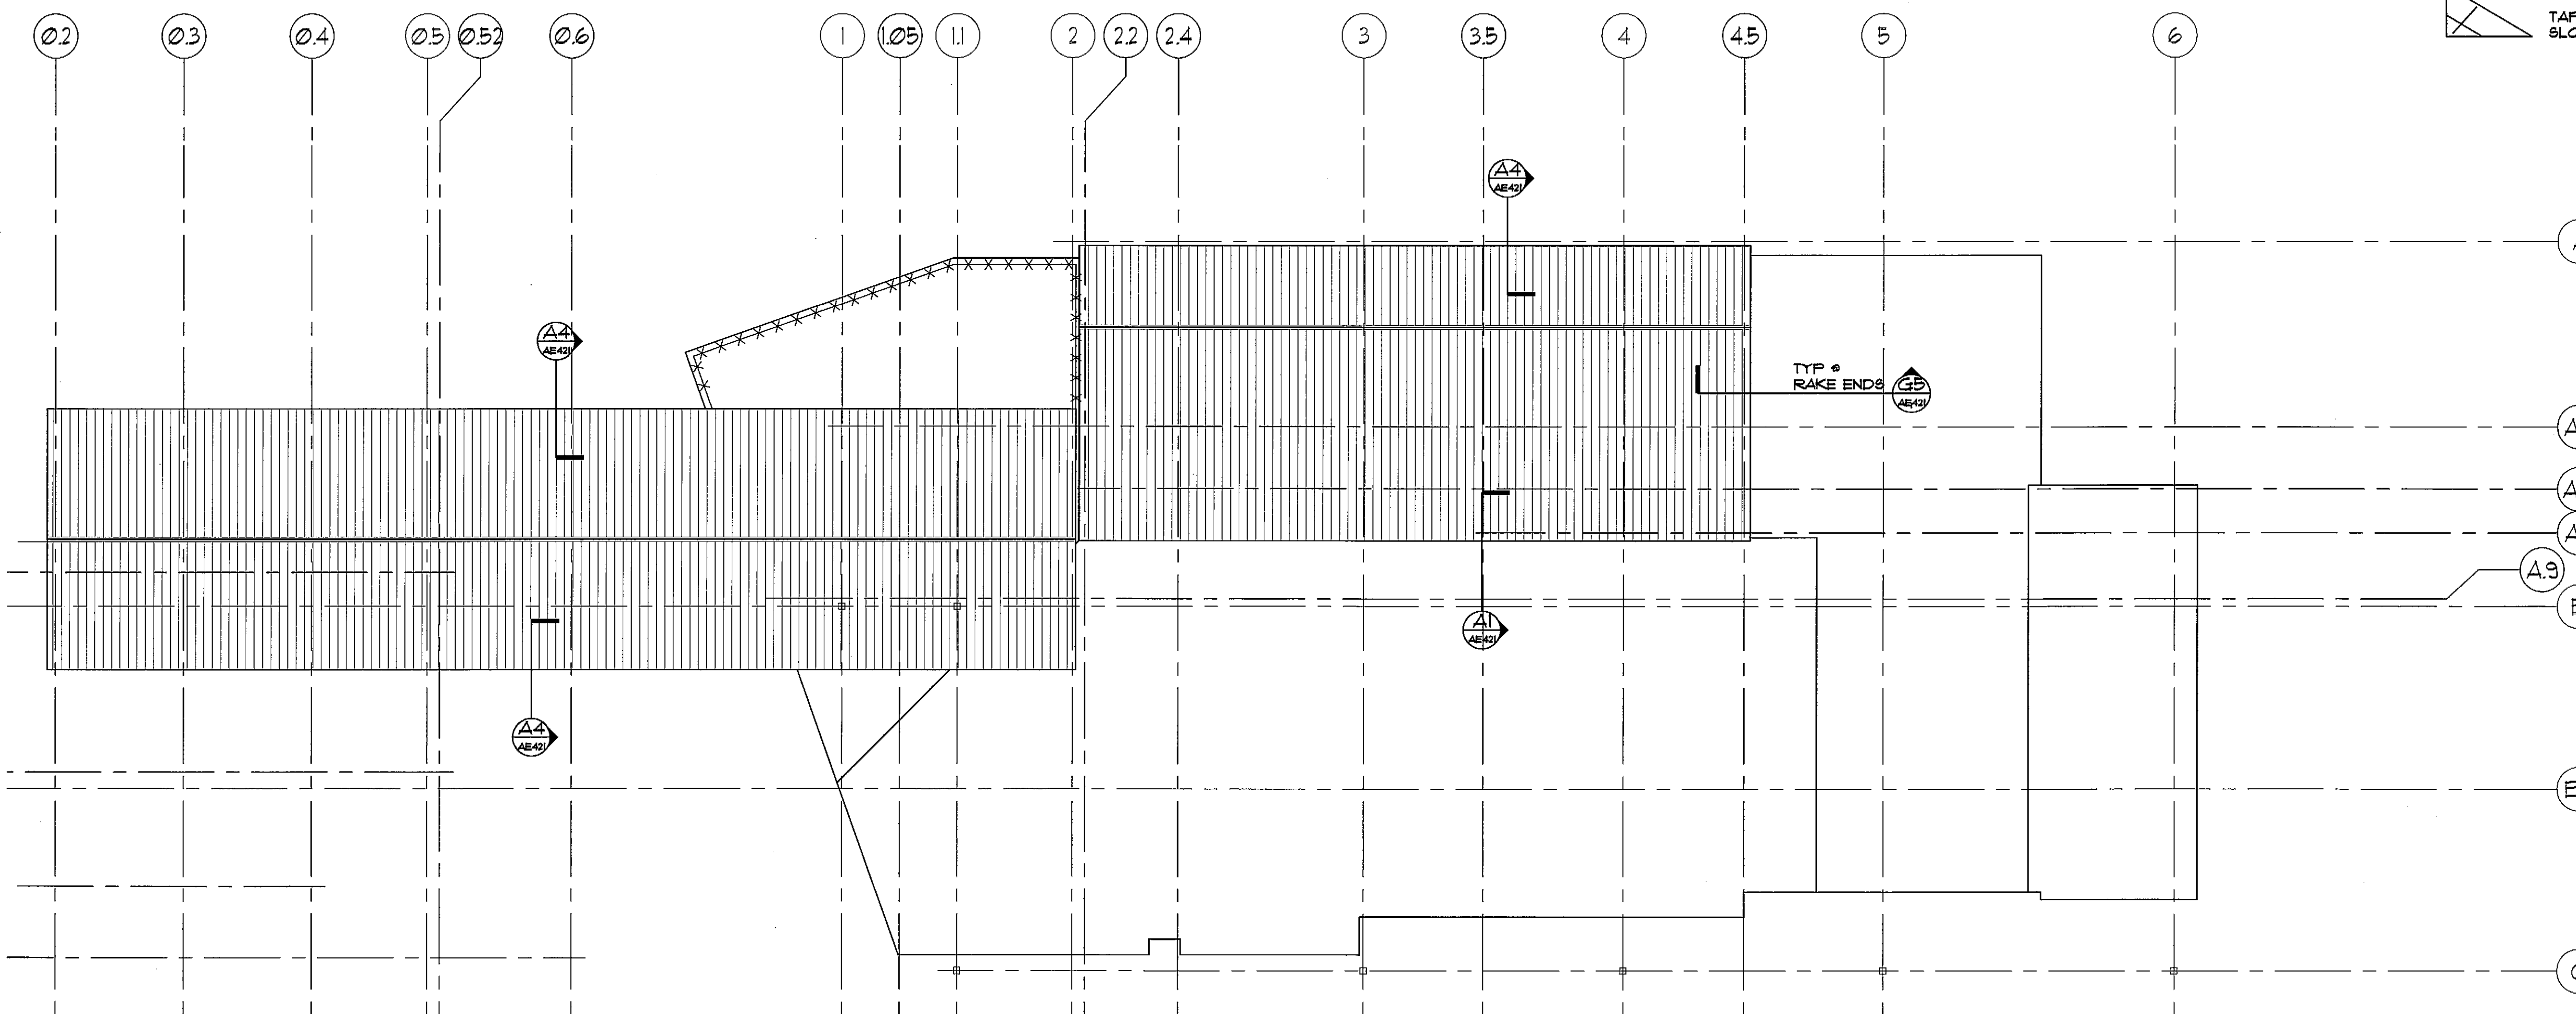

**A1** UPPER ROOF PLAN  
AE131 SCALE: 1/8"= 1'-0"