


**NOTE:**

1. SEE SHEET T-1 FOR LEGEND, ABBREVIATIONS & GENERAL NOTES.

**DOMUS ARCHITECTS**

PO BOX 301  
FREEPORT, MAINE  
04032

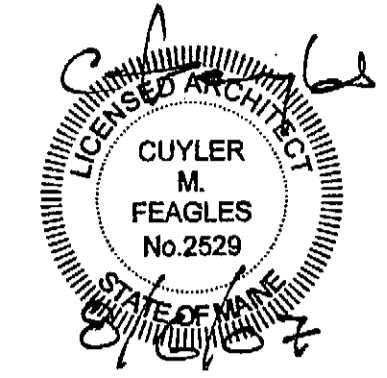

TEL 207-865-1272  
FAX 207-865-XXXX  
WWW.DOMUSARCHITECTS.NET

**NOTES/ REVISIONS**

- \_\_\_\_\_
- \_\_\_\_\_
**PORTLAND  
SEA DOGS  
CLUB HOUSE**

HADLOCK FIELD  
PORTLAND, ME

ISSUED FOR  
CONSTRUCTION  
8/6/07

**AE-151**

**SECOND FLOOR  
REFLECTED CEILING  
PLAN**

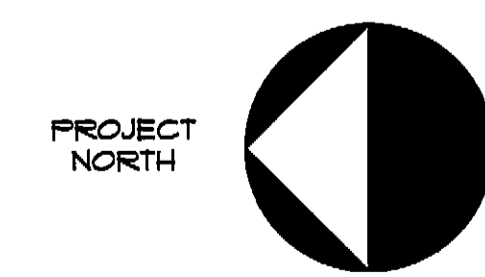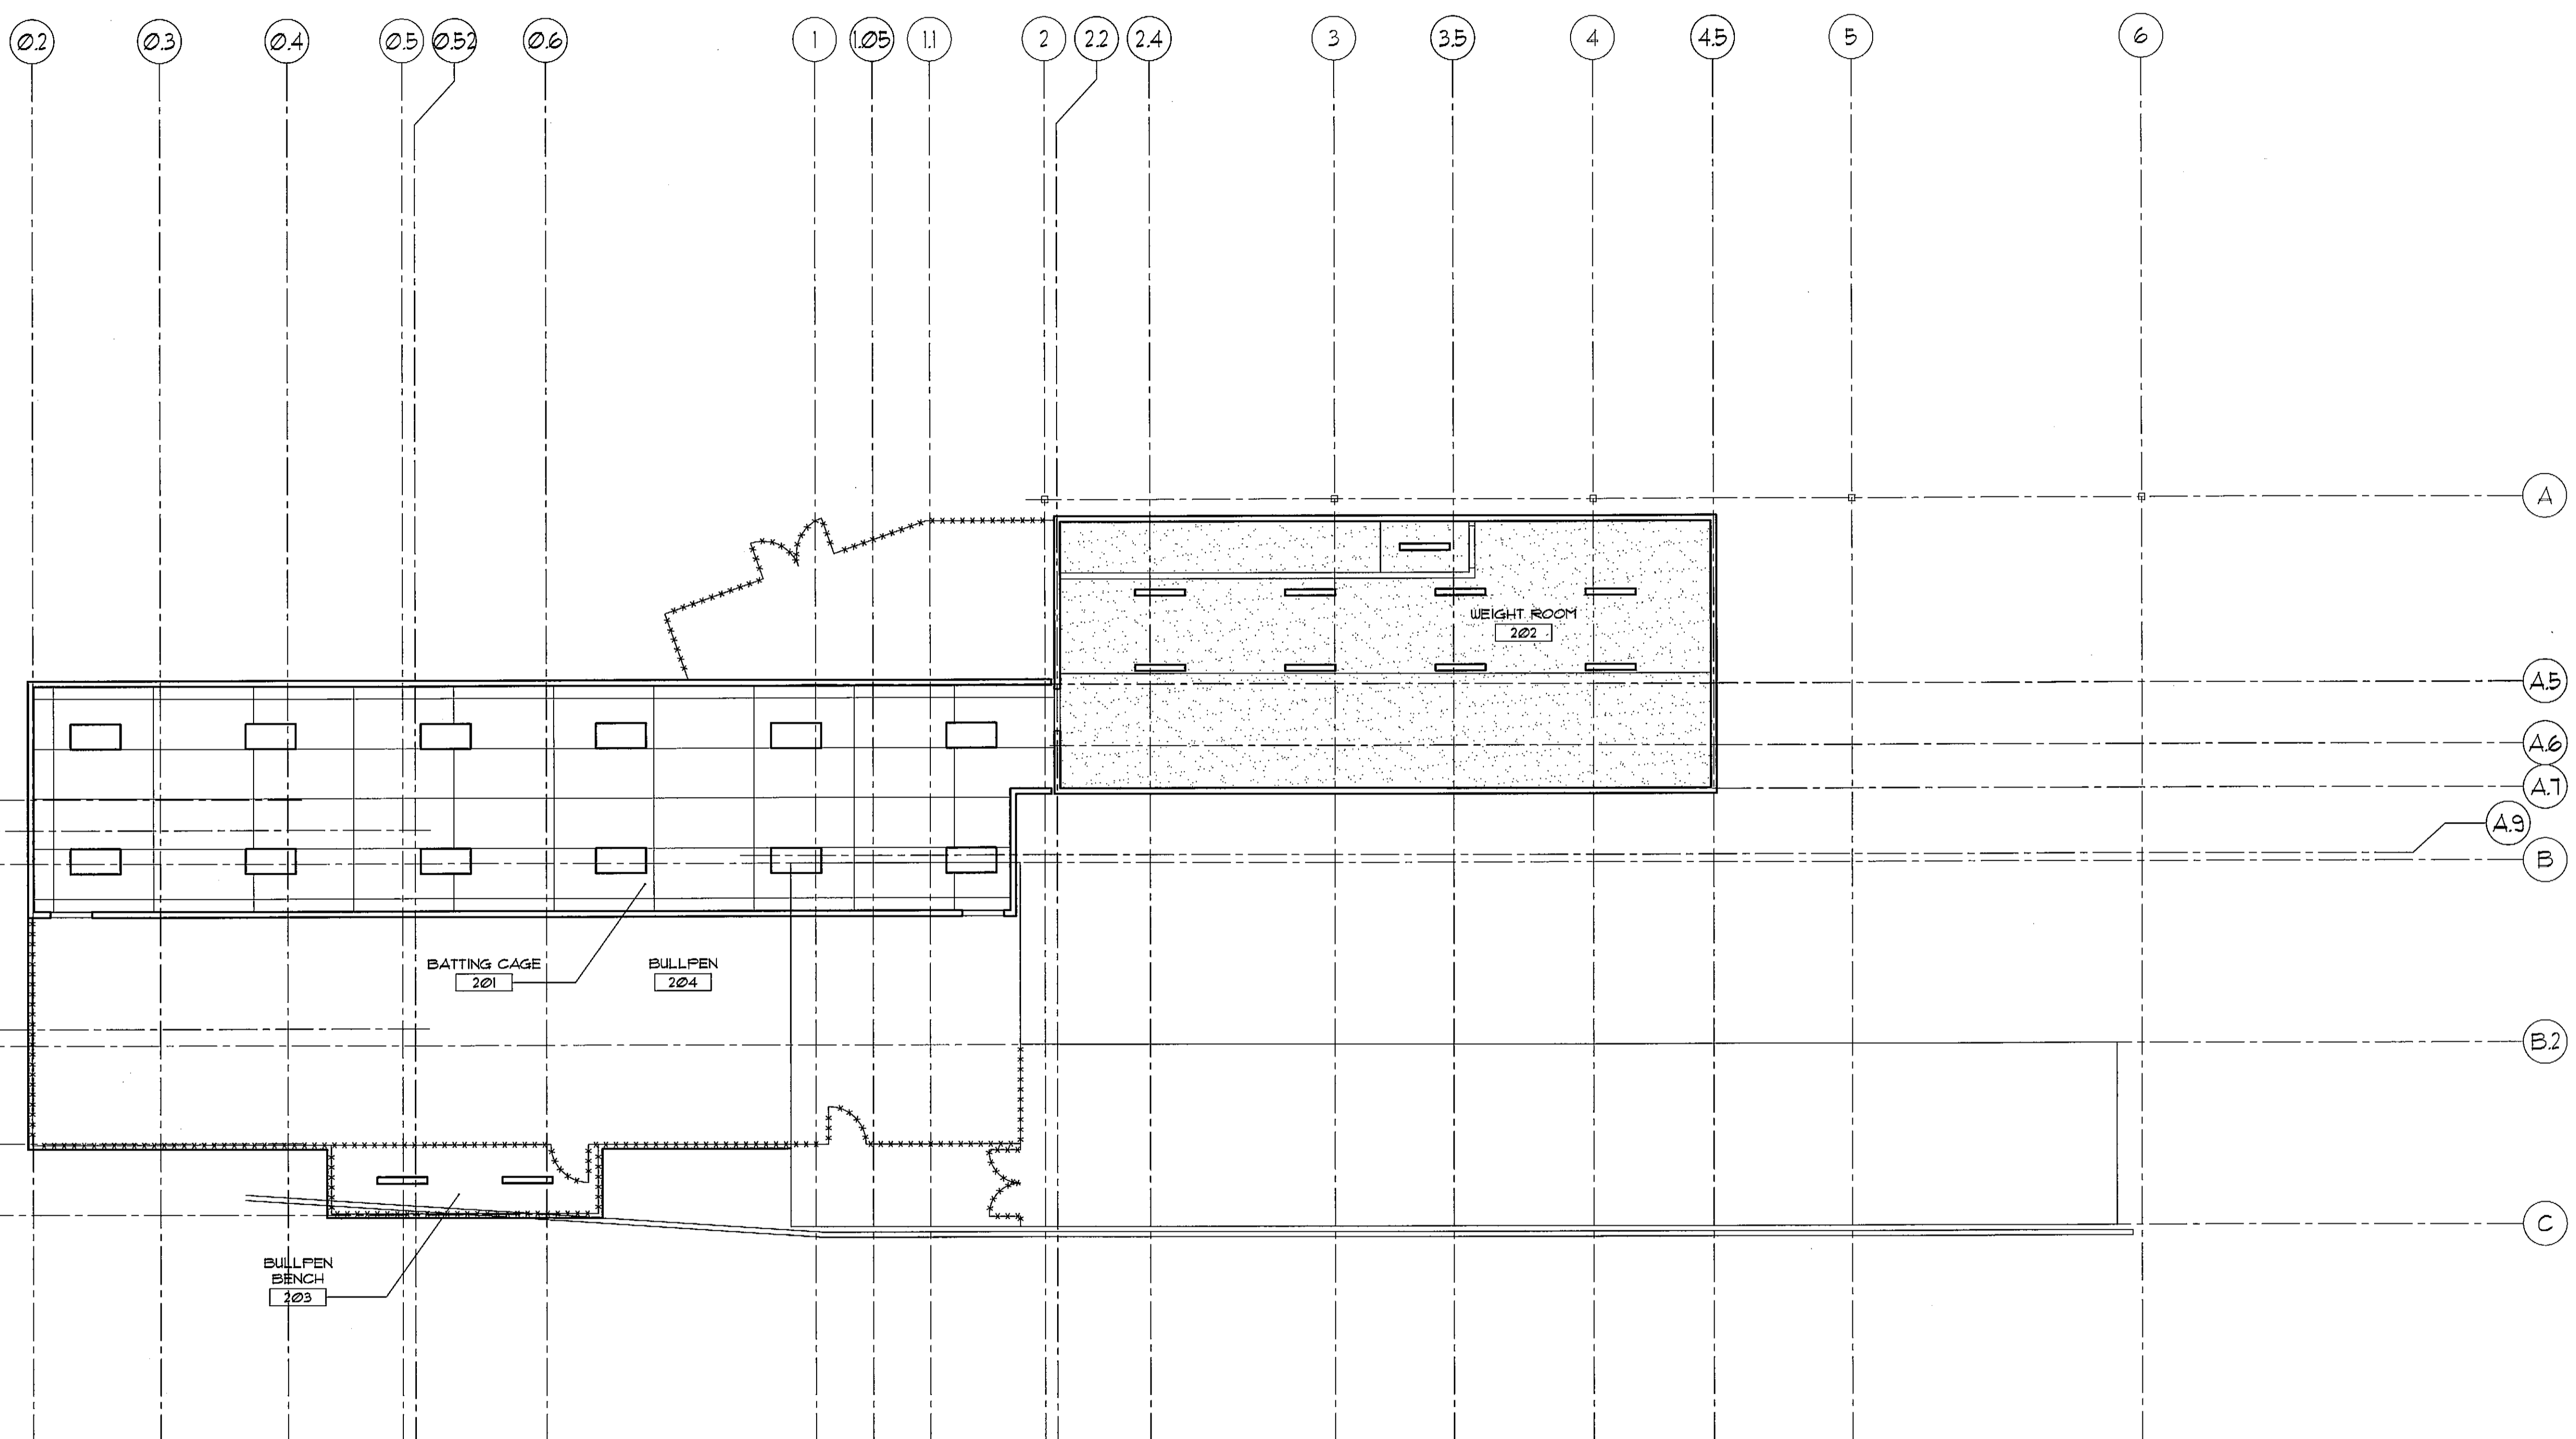

**AE151** SECOND FLOOR REFLECTED CEILING PLAN  
SCALE: 1/8"= 1'-0"