


PO BOX 301
FREEPORT, MAINE
04032

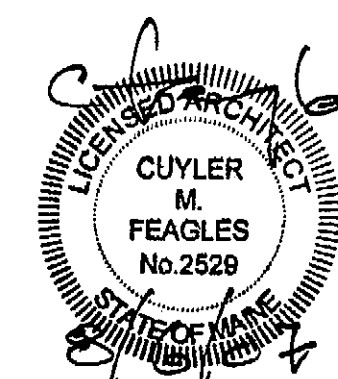


TEL 207-865-1272
FAX 207-865-XXXX
WWW.DOMUSARCHITECTS.NET

NOTE:
1. SEE SHEET T-1 FOR LEGEND, ABBREVIATIONS & GENERAL NOTES.


KEYED NOTES:

①.

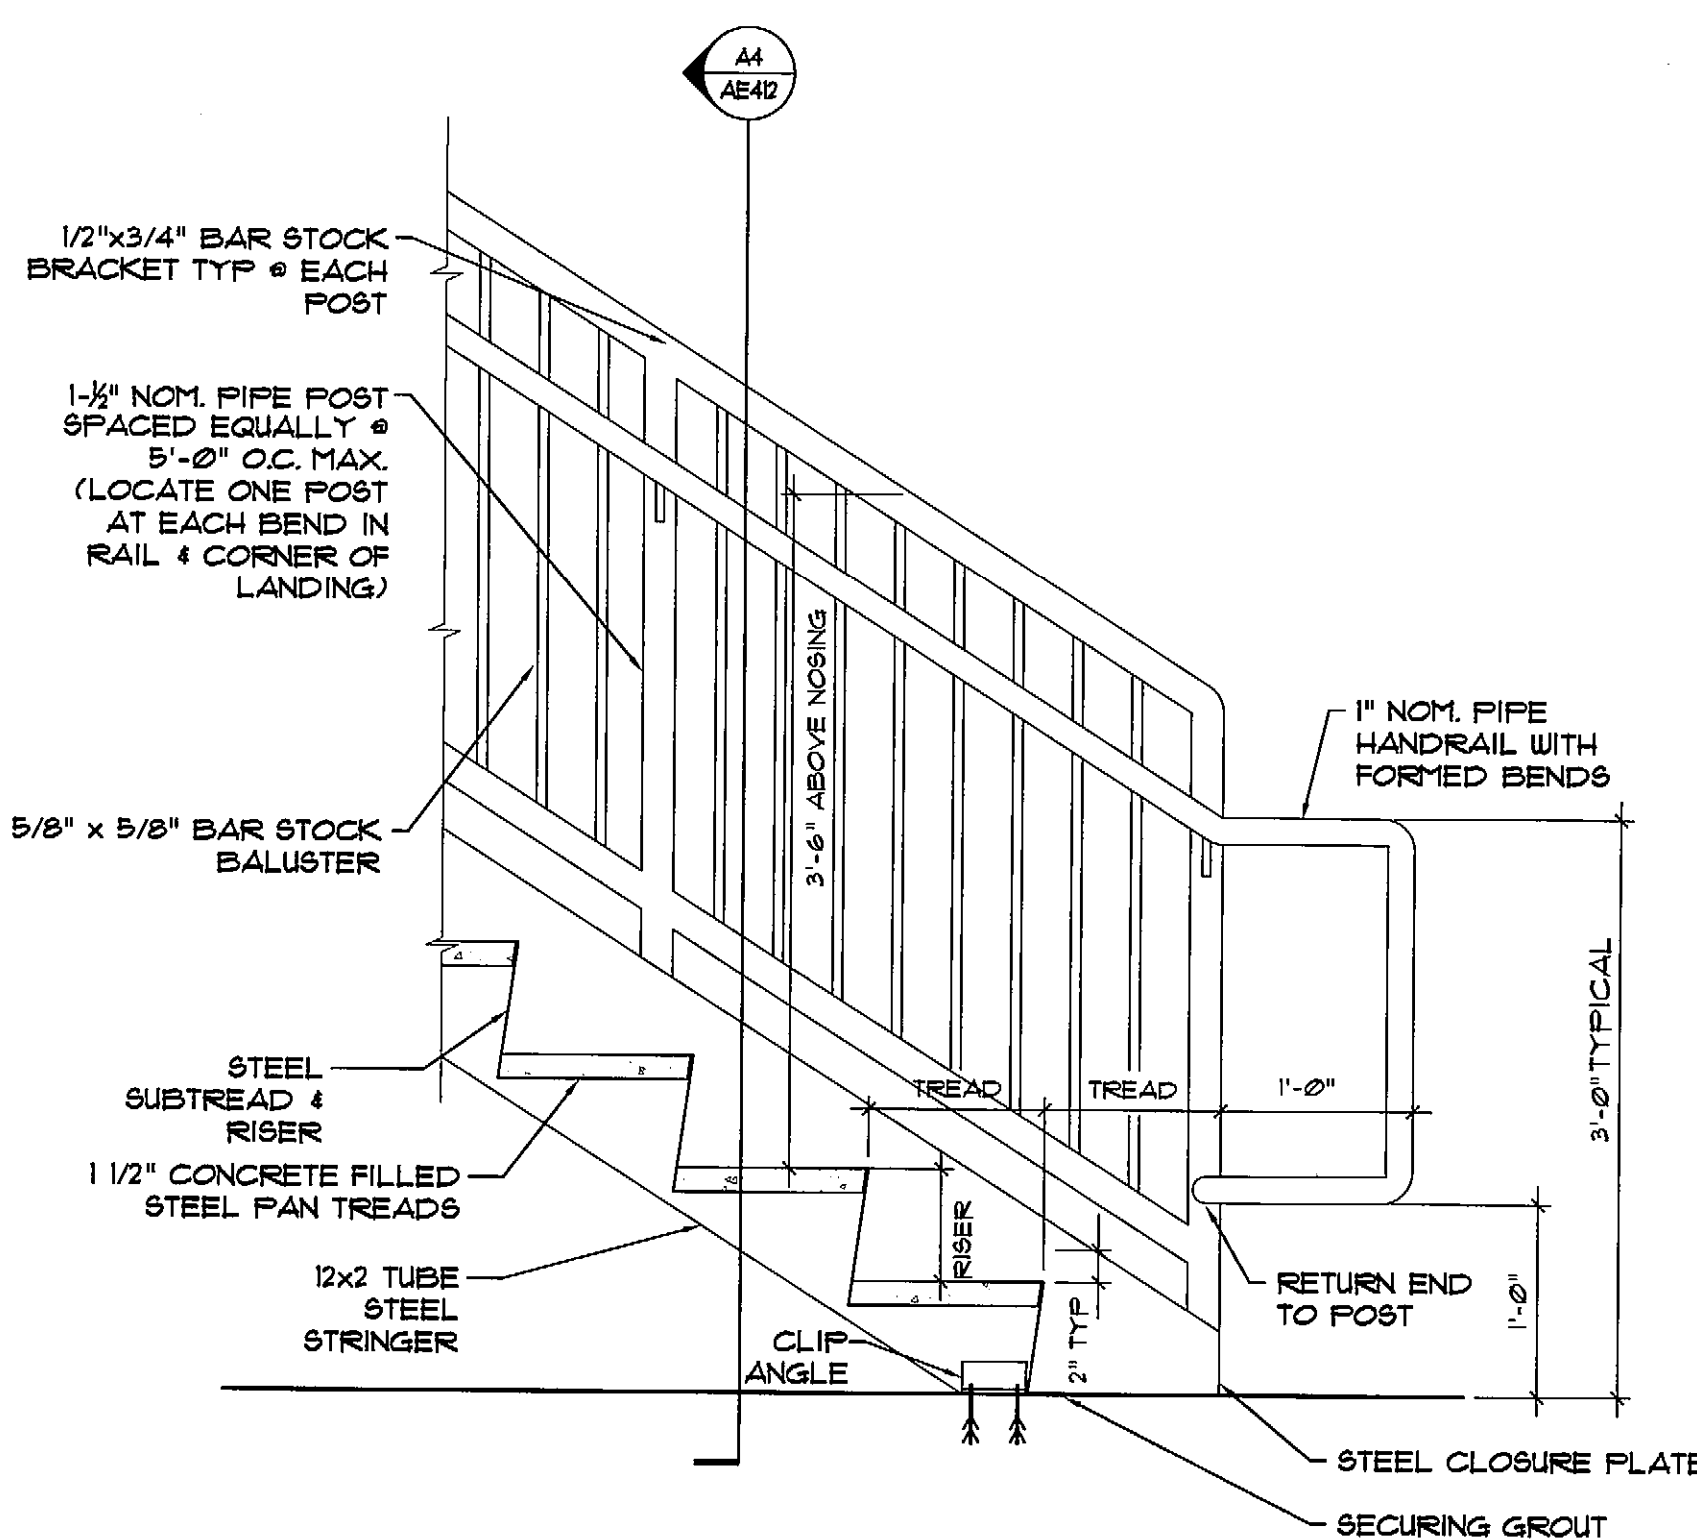


H1 STAIR SECTION DETAIL

AE 412 SCALE: 1" = 1'-0"

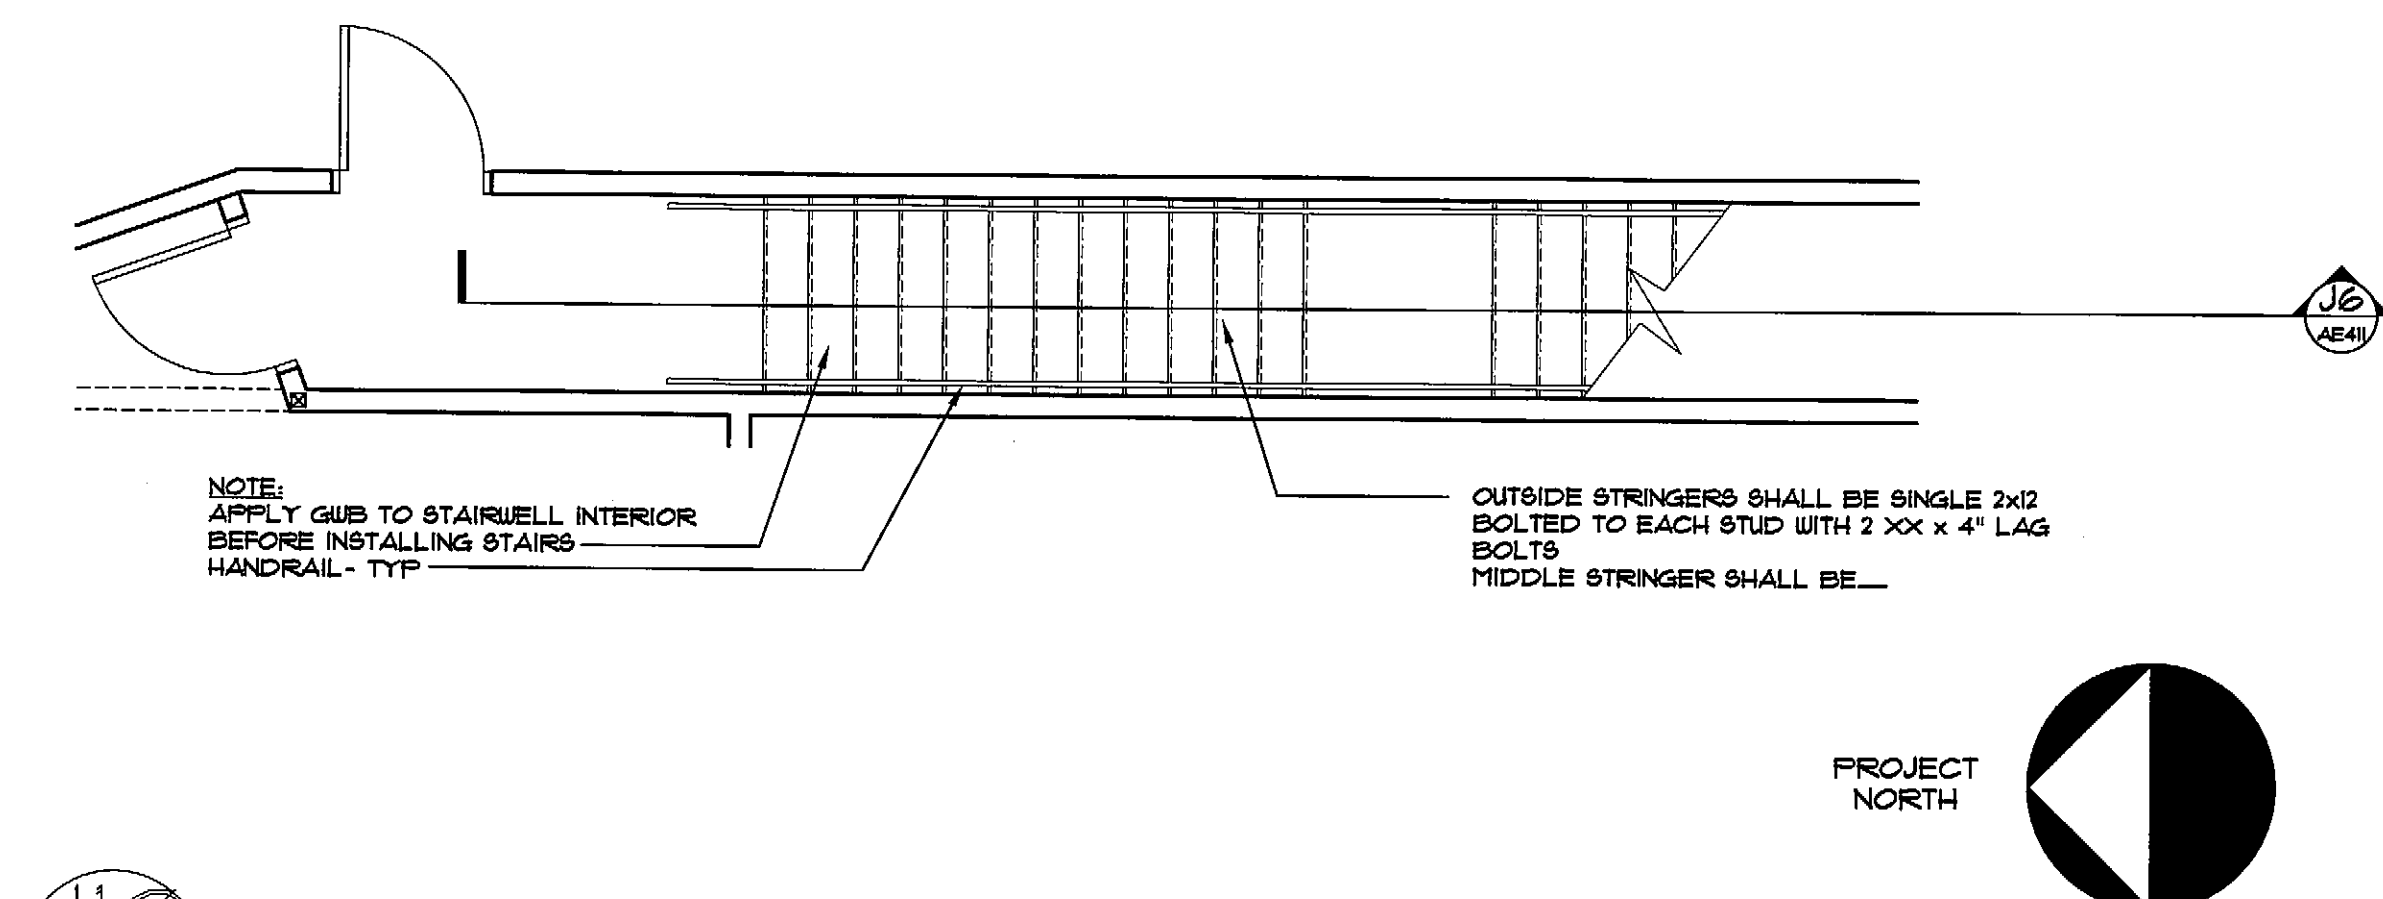


J10 ENLARGED STAIR PLAN

AE 411 SCALE: 1/4" = 1'-0"

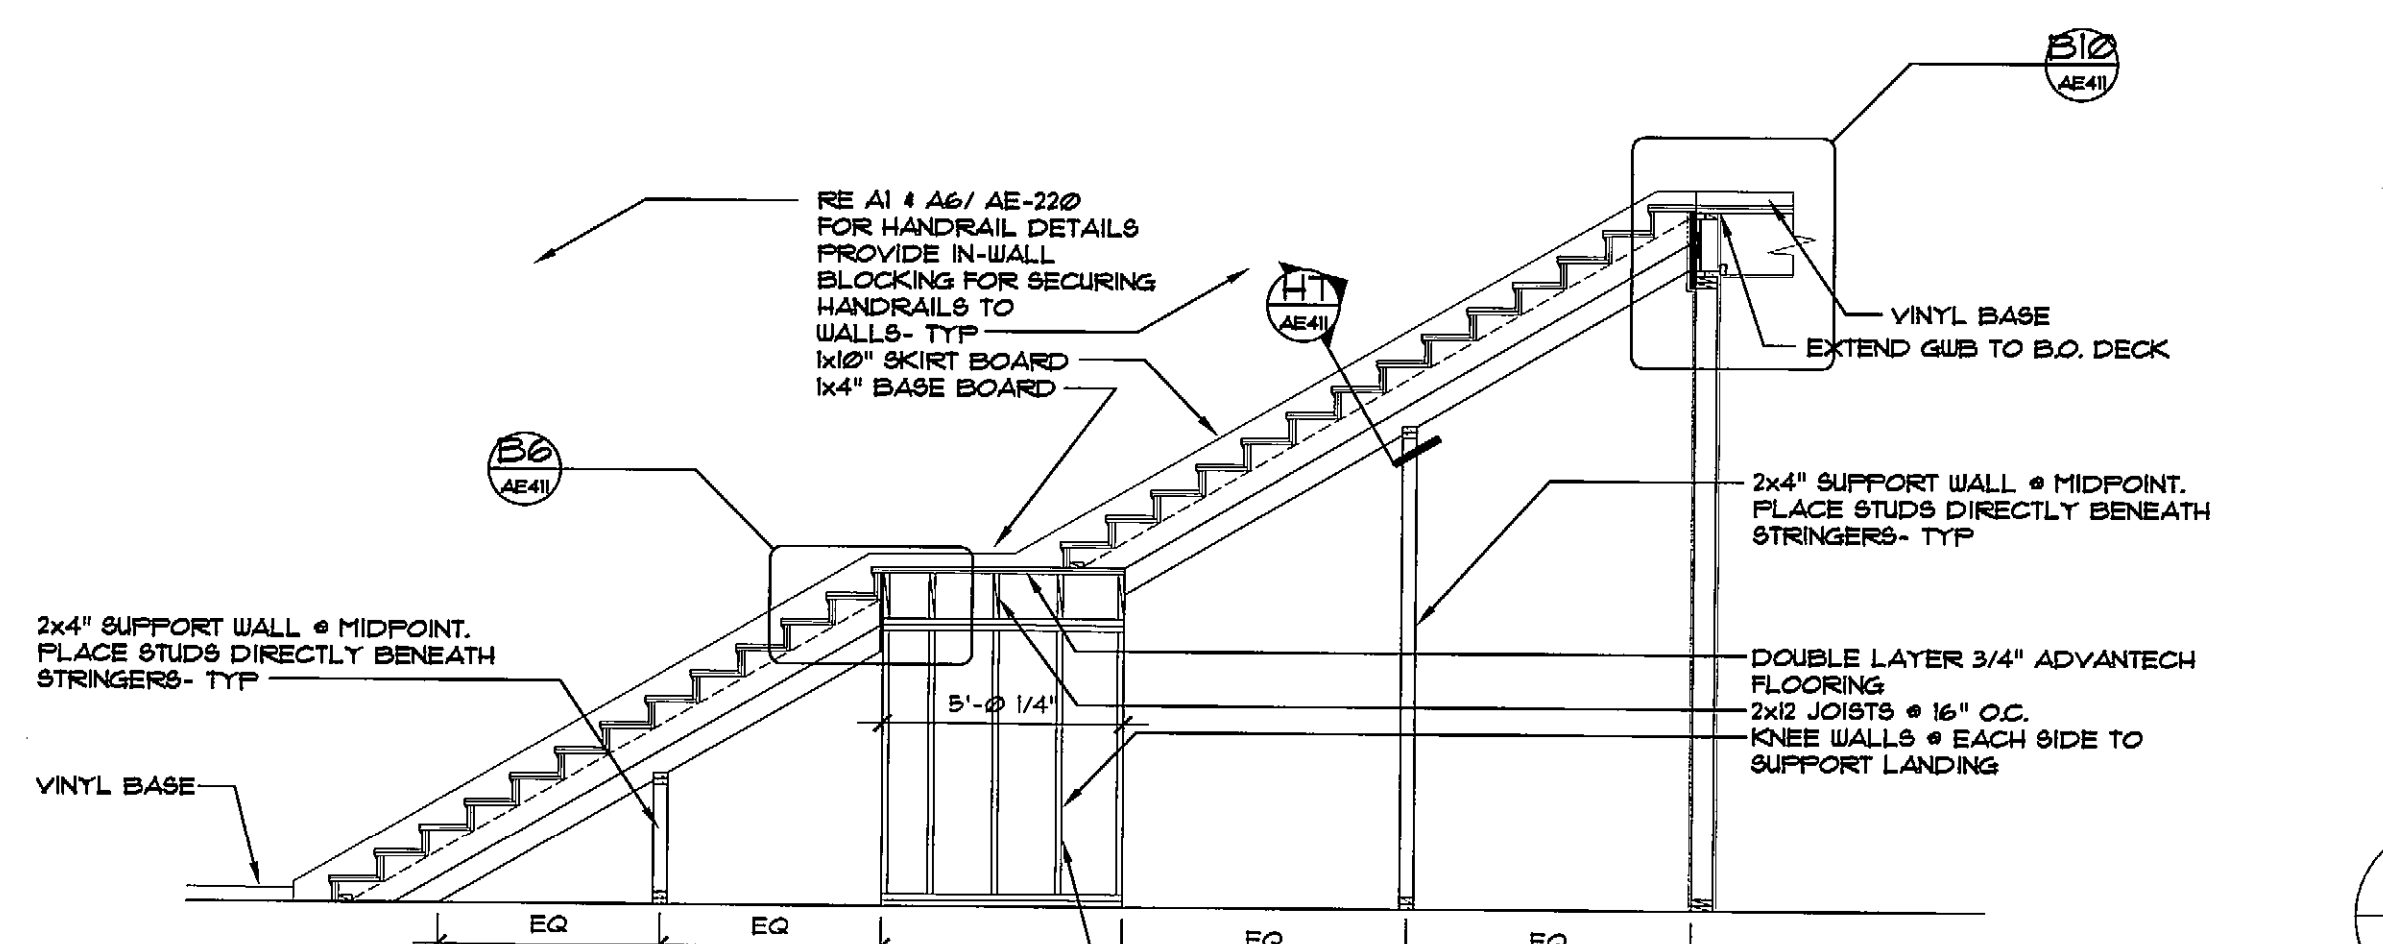


J6 STAIR SECTION

AE 411 SCALE: 1/4" = 1'-0"

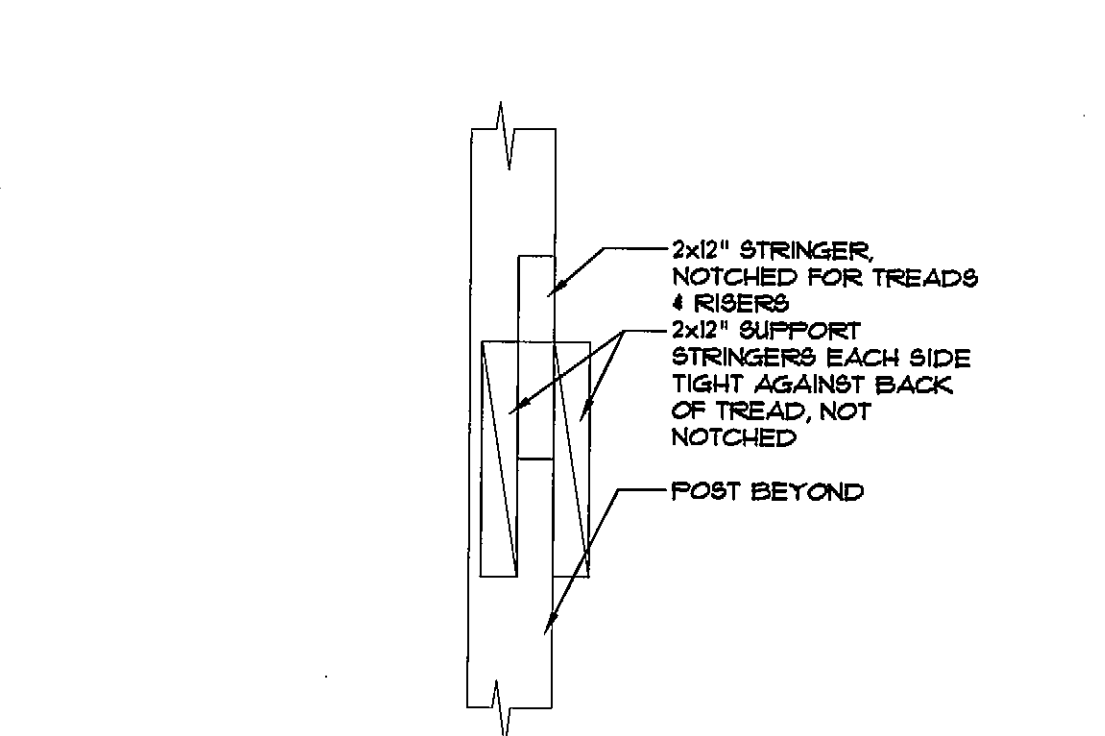


H7 STAIR SECTION

AE 411 SCALE: 1 1/2" = 1'-0"

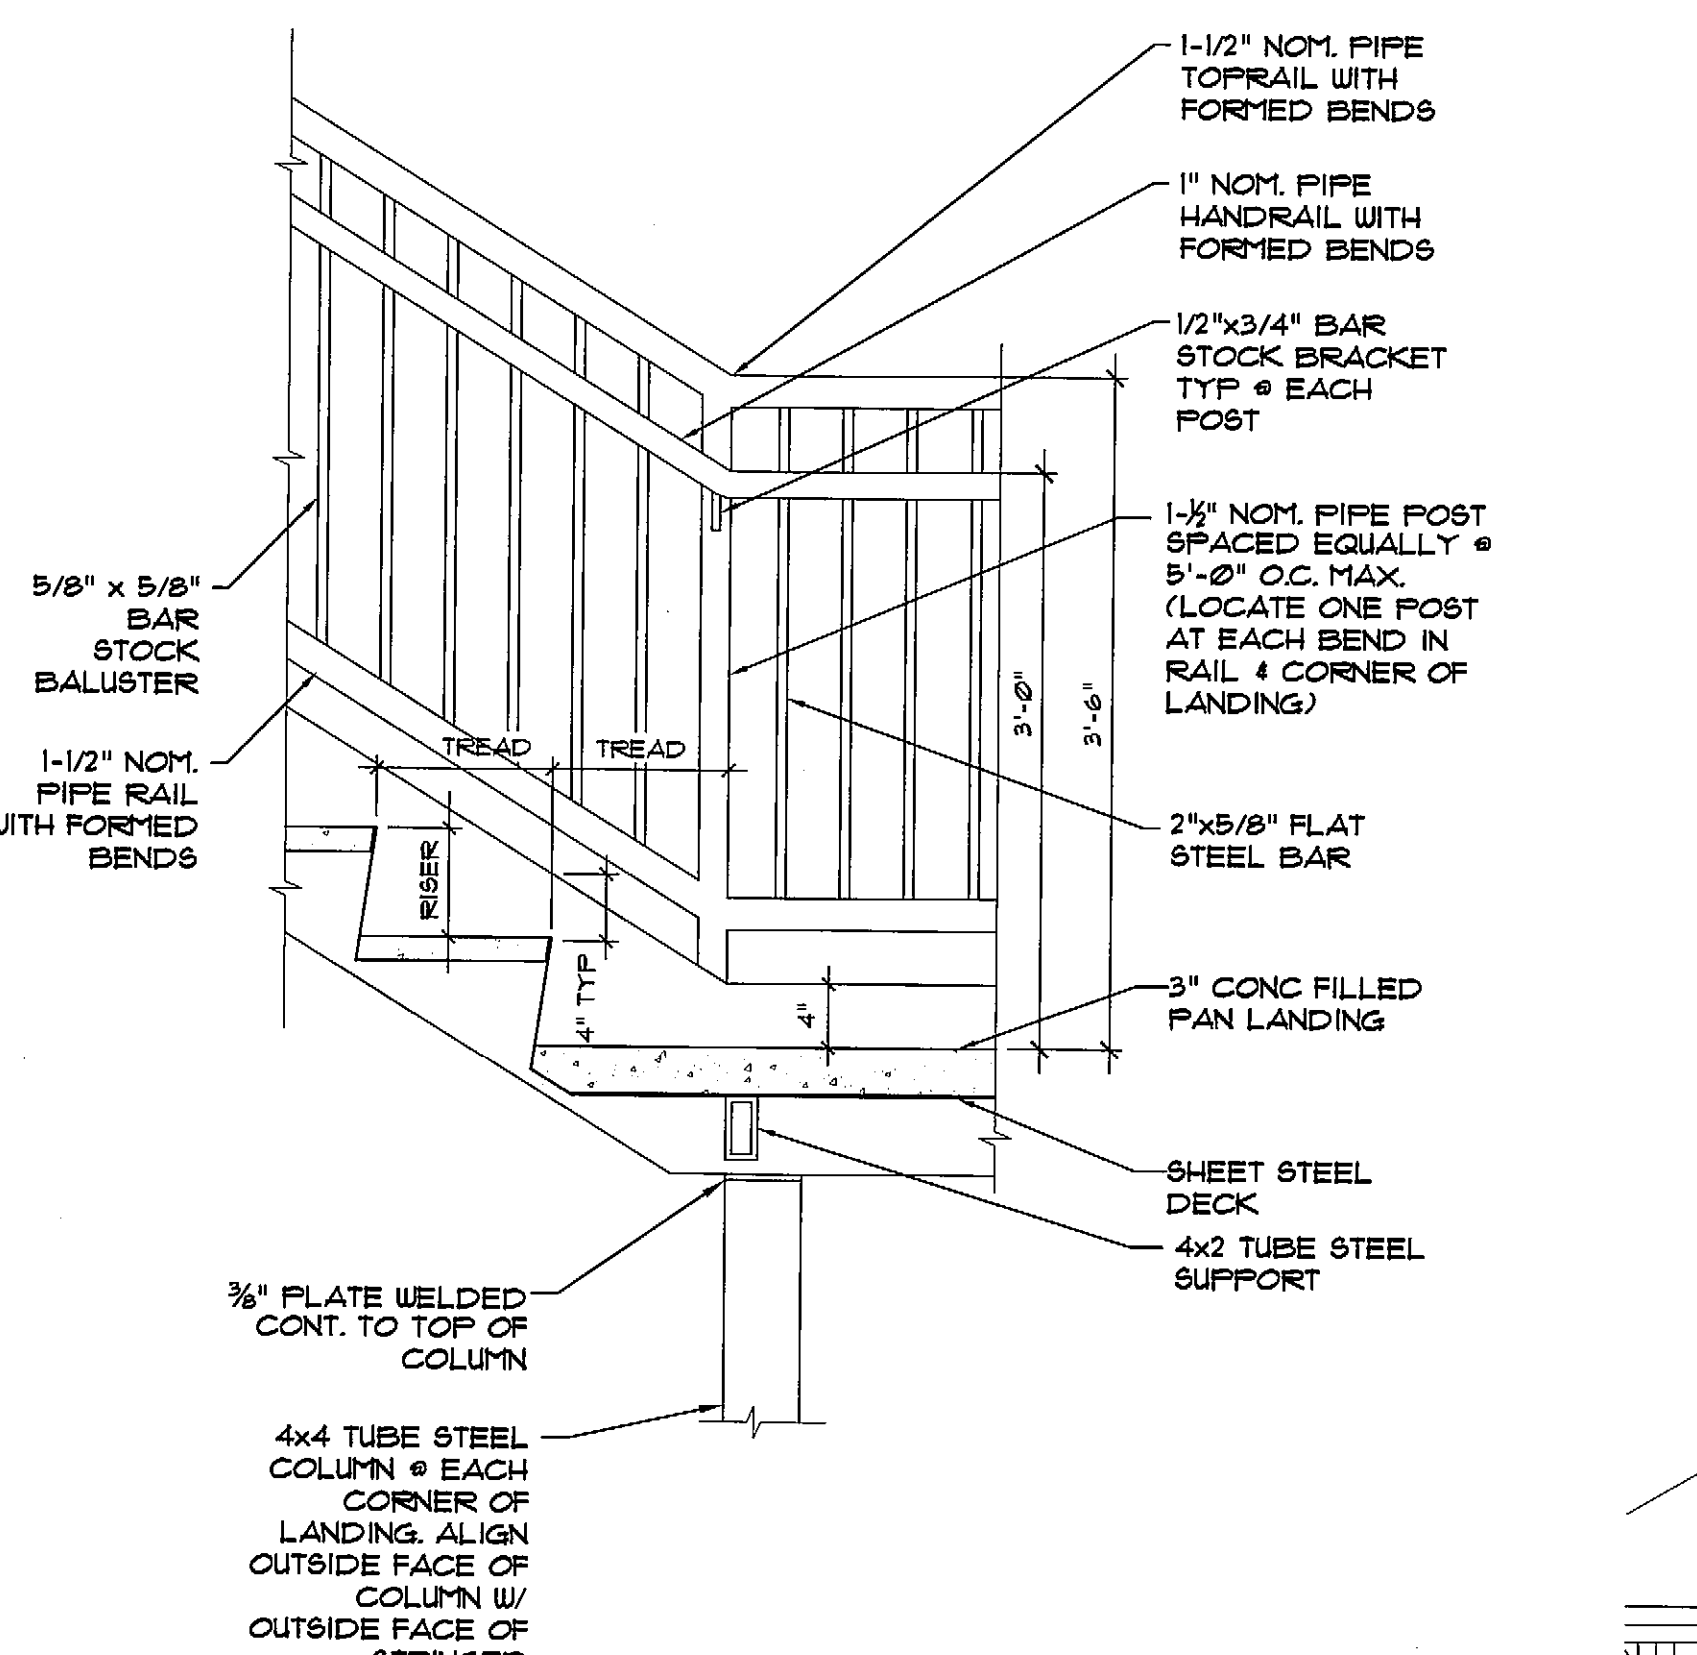


B1 STAIR SECTION DETAIL

AE 411 SCALE: 1" = 1'-0"

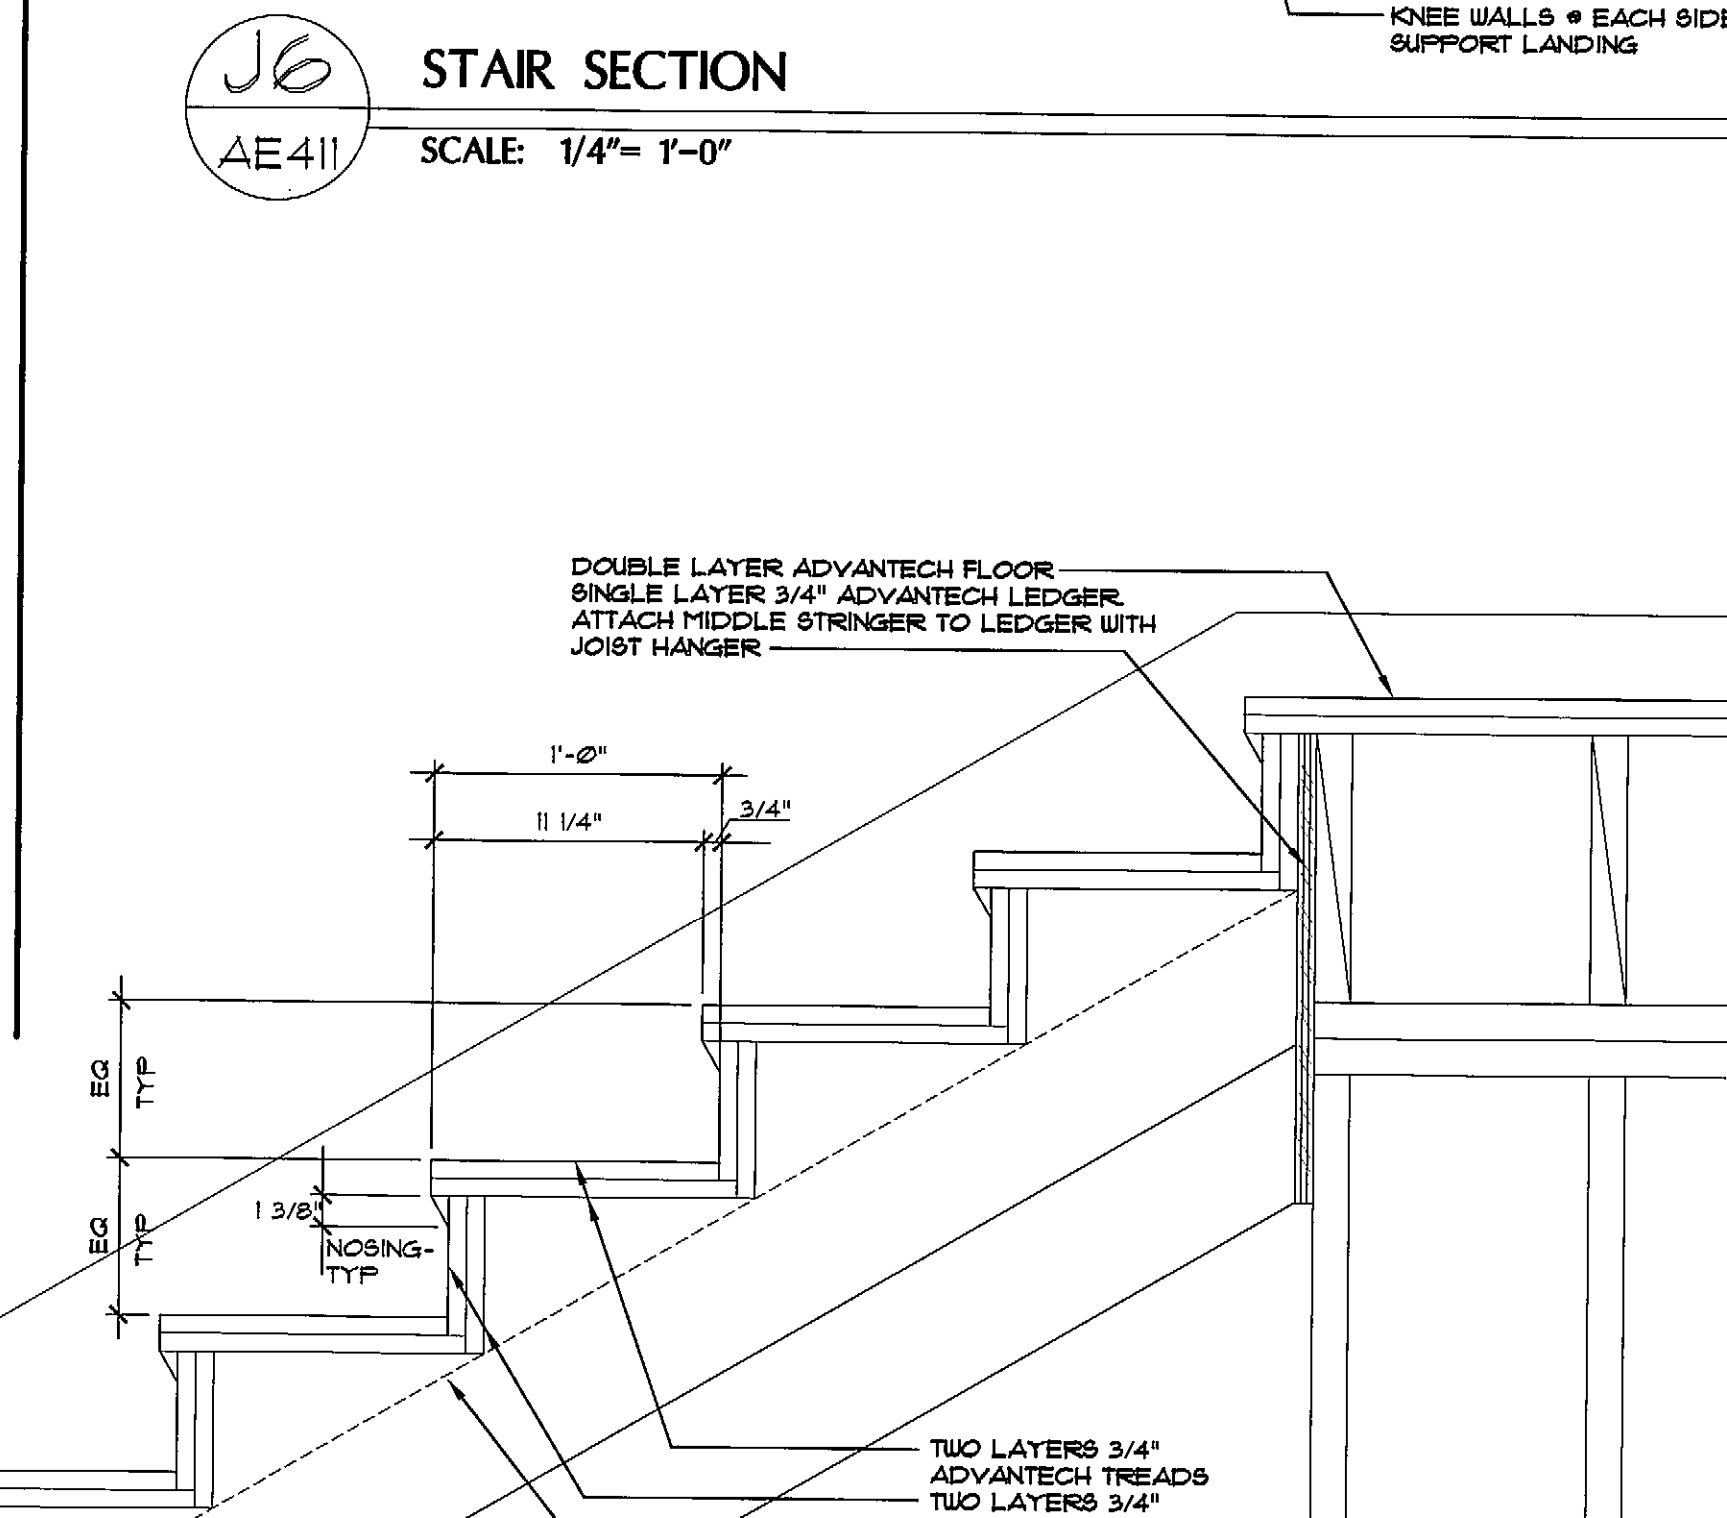

B6 STAIR SECTION DETAIL

AE 411 SCALE: 1 1/2" = 1'-0"

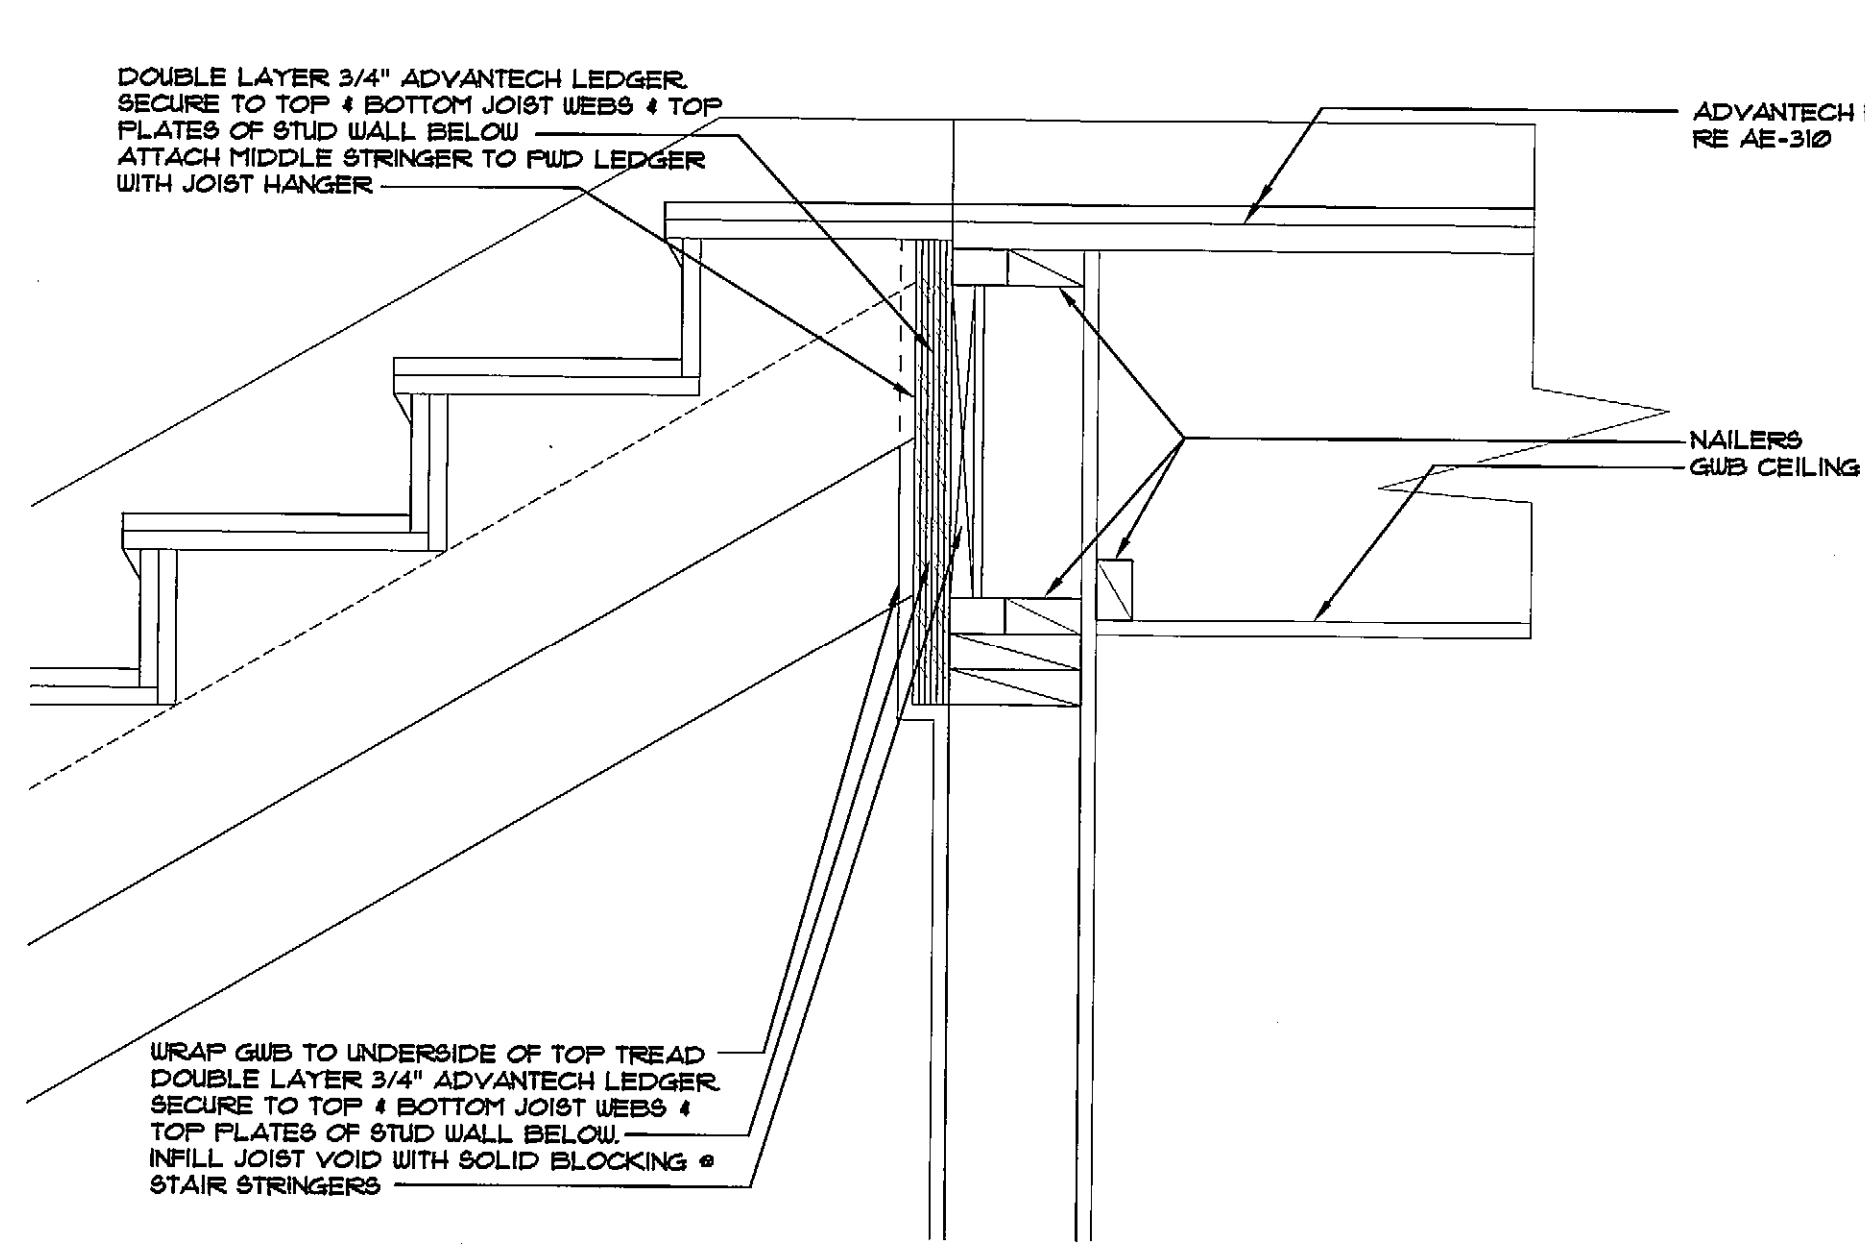

B10 STAIR SECTION DETAIL

AE 411 SCALE: 1 1/2" = 1'-0"

NOTES/ REVISIONS

PORTLAND SEA DOGS CLUB HOUSE

HADLOCK FIELD
PORTLAND, ME

ISSUED FOR
CONSTRUCTION
8/6/07

AE-411

ENLARGED FLOOR PLAN & STAIR DETAILS