


NOTES:

- 1. PLAN SHOWS FRAME STRUCTURE ONLY. SHEATHING, GWB, INSULATION & SIDING NOT SHOWN FOR CLARITY.
- 2. ALL WALLS ARE 2"x4" @ 16" O.C.

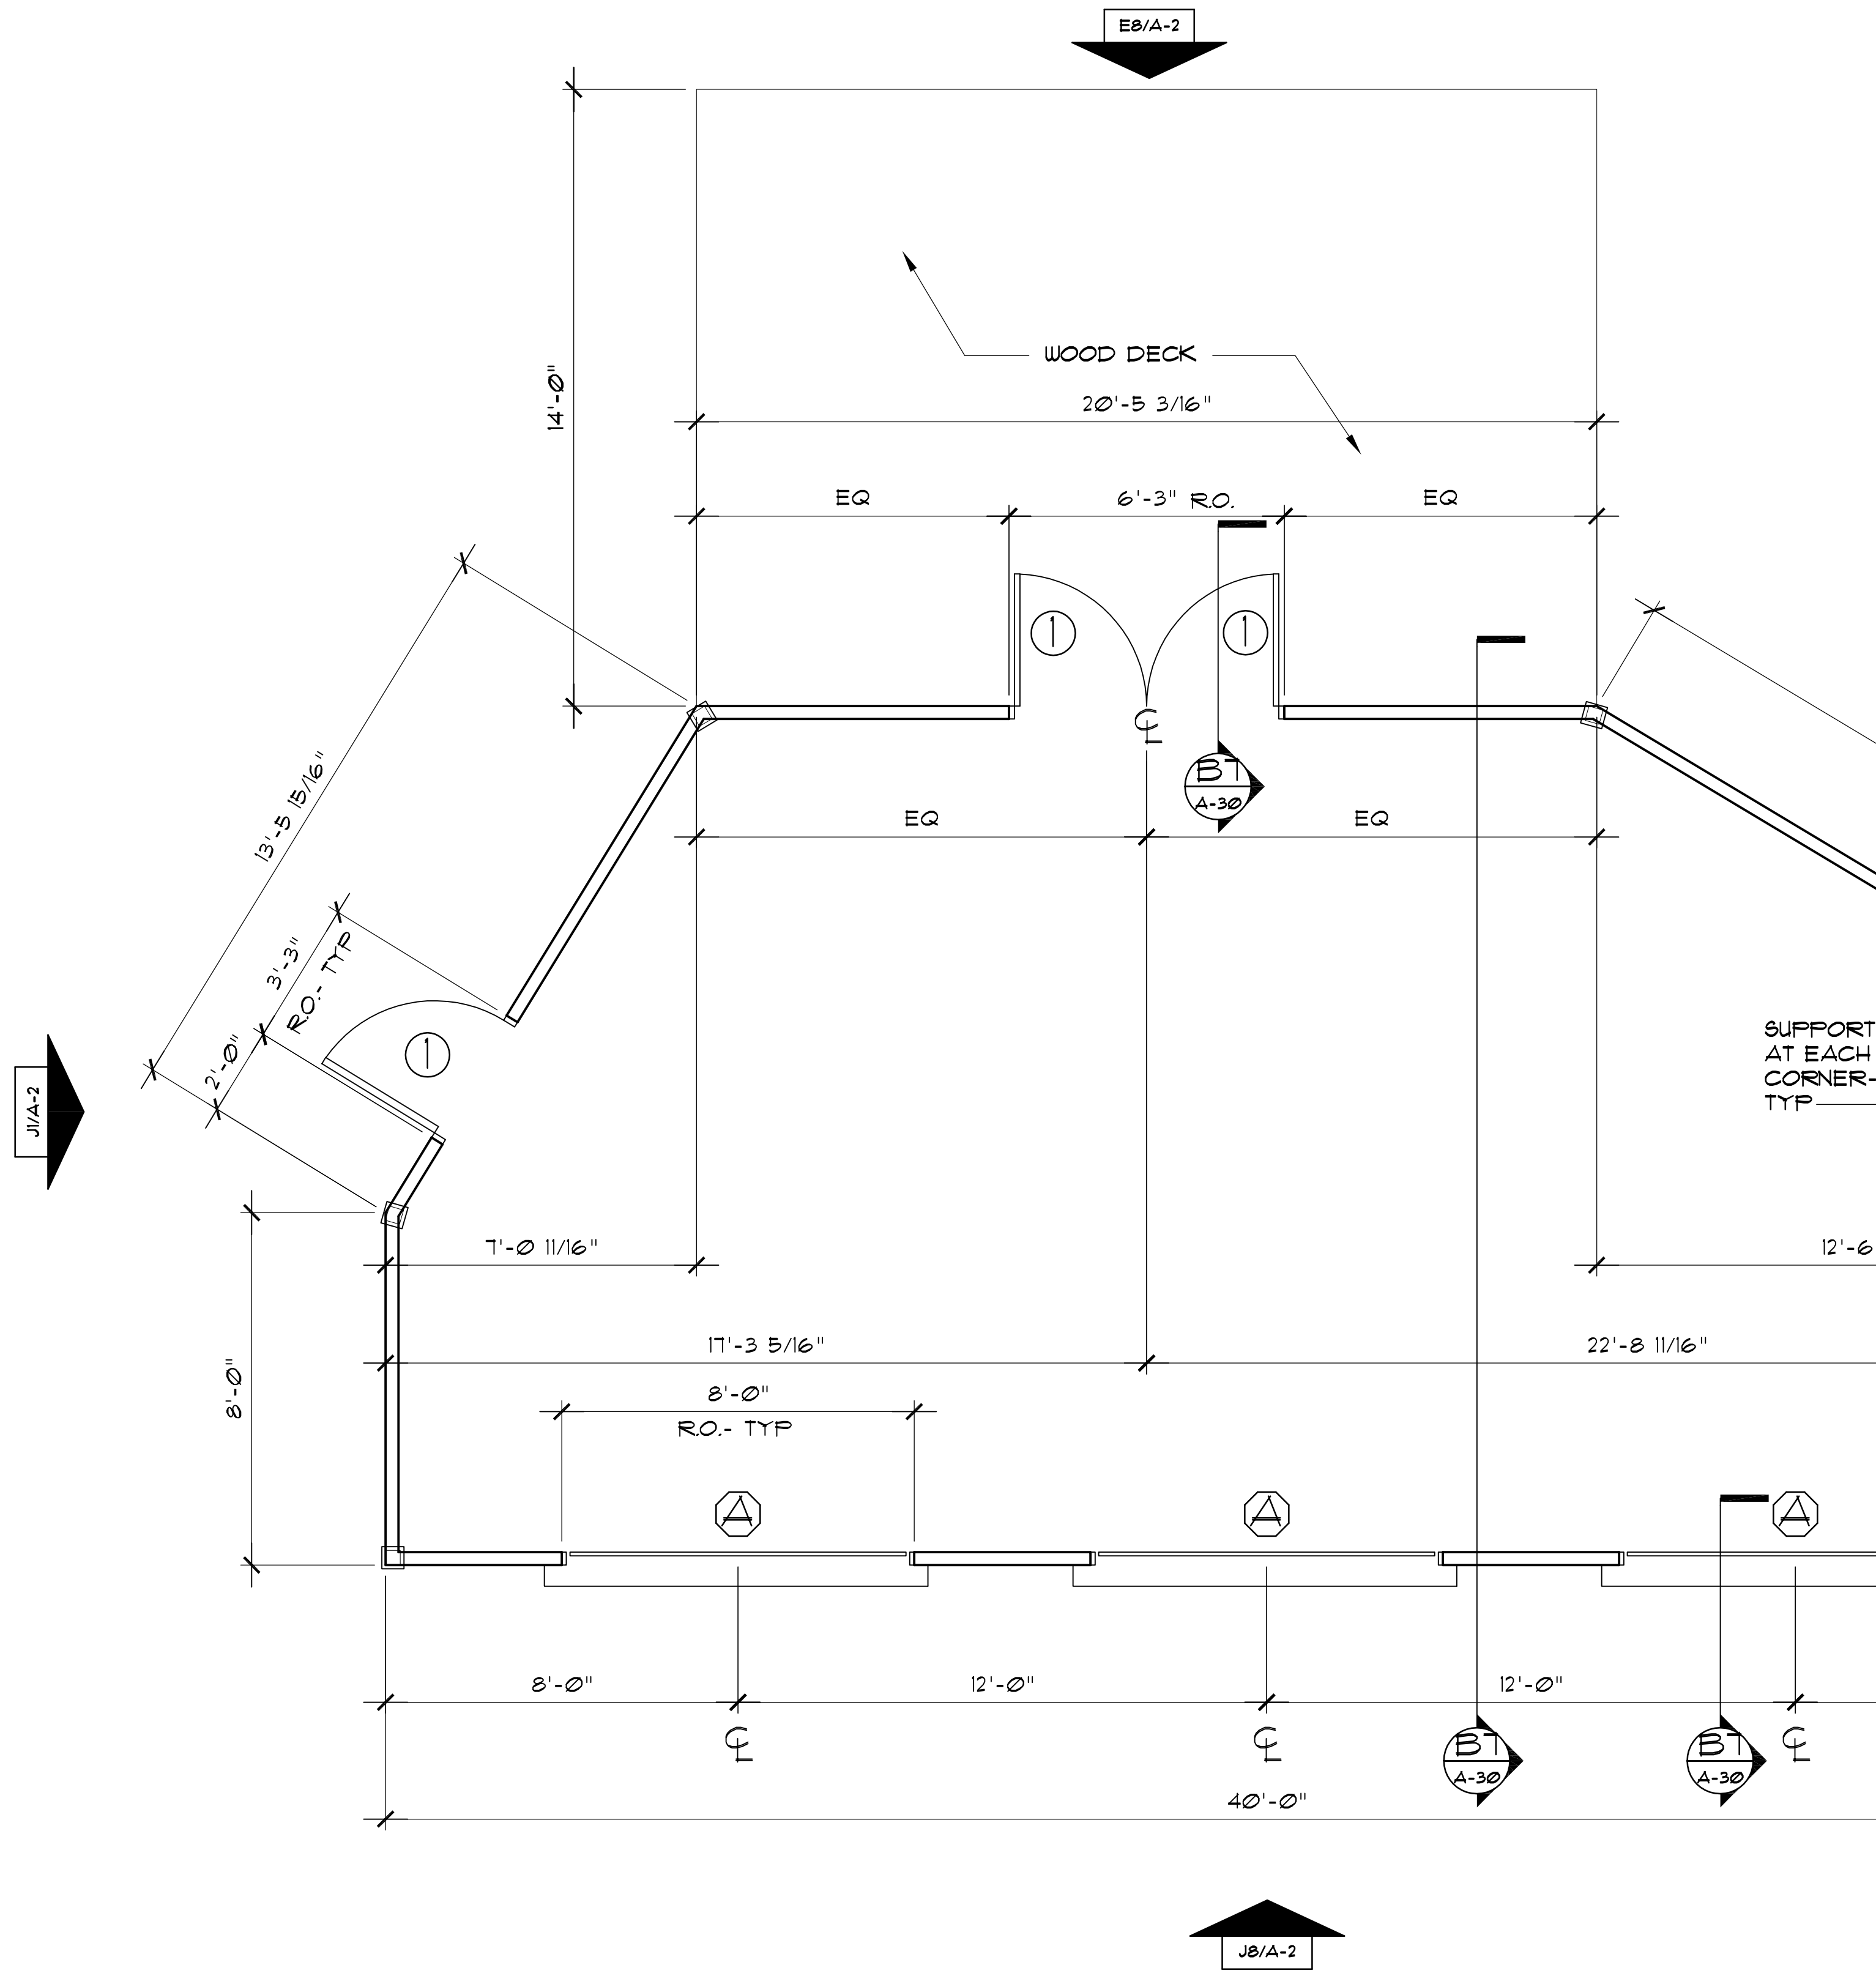

FLOOR PLAN
SCALE: 1/4" = 1'-0"