


**Deane Street Residence**

ADDITION AND ALTERATIONS

Portland, Maine

Client:  
Mr. & Mrs. Julian & Heather Thomas-Gazdik  
25 Deane Street  
Portland, Maine

Architect:

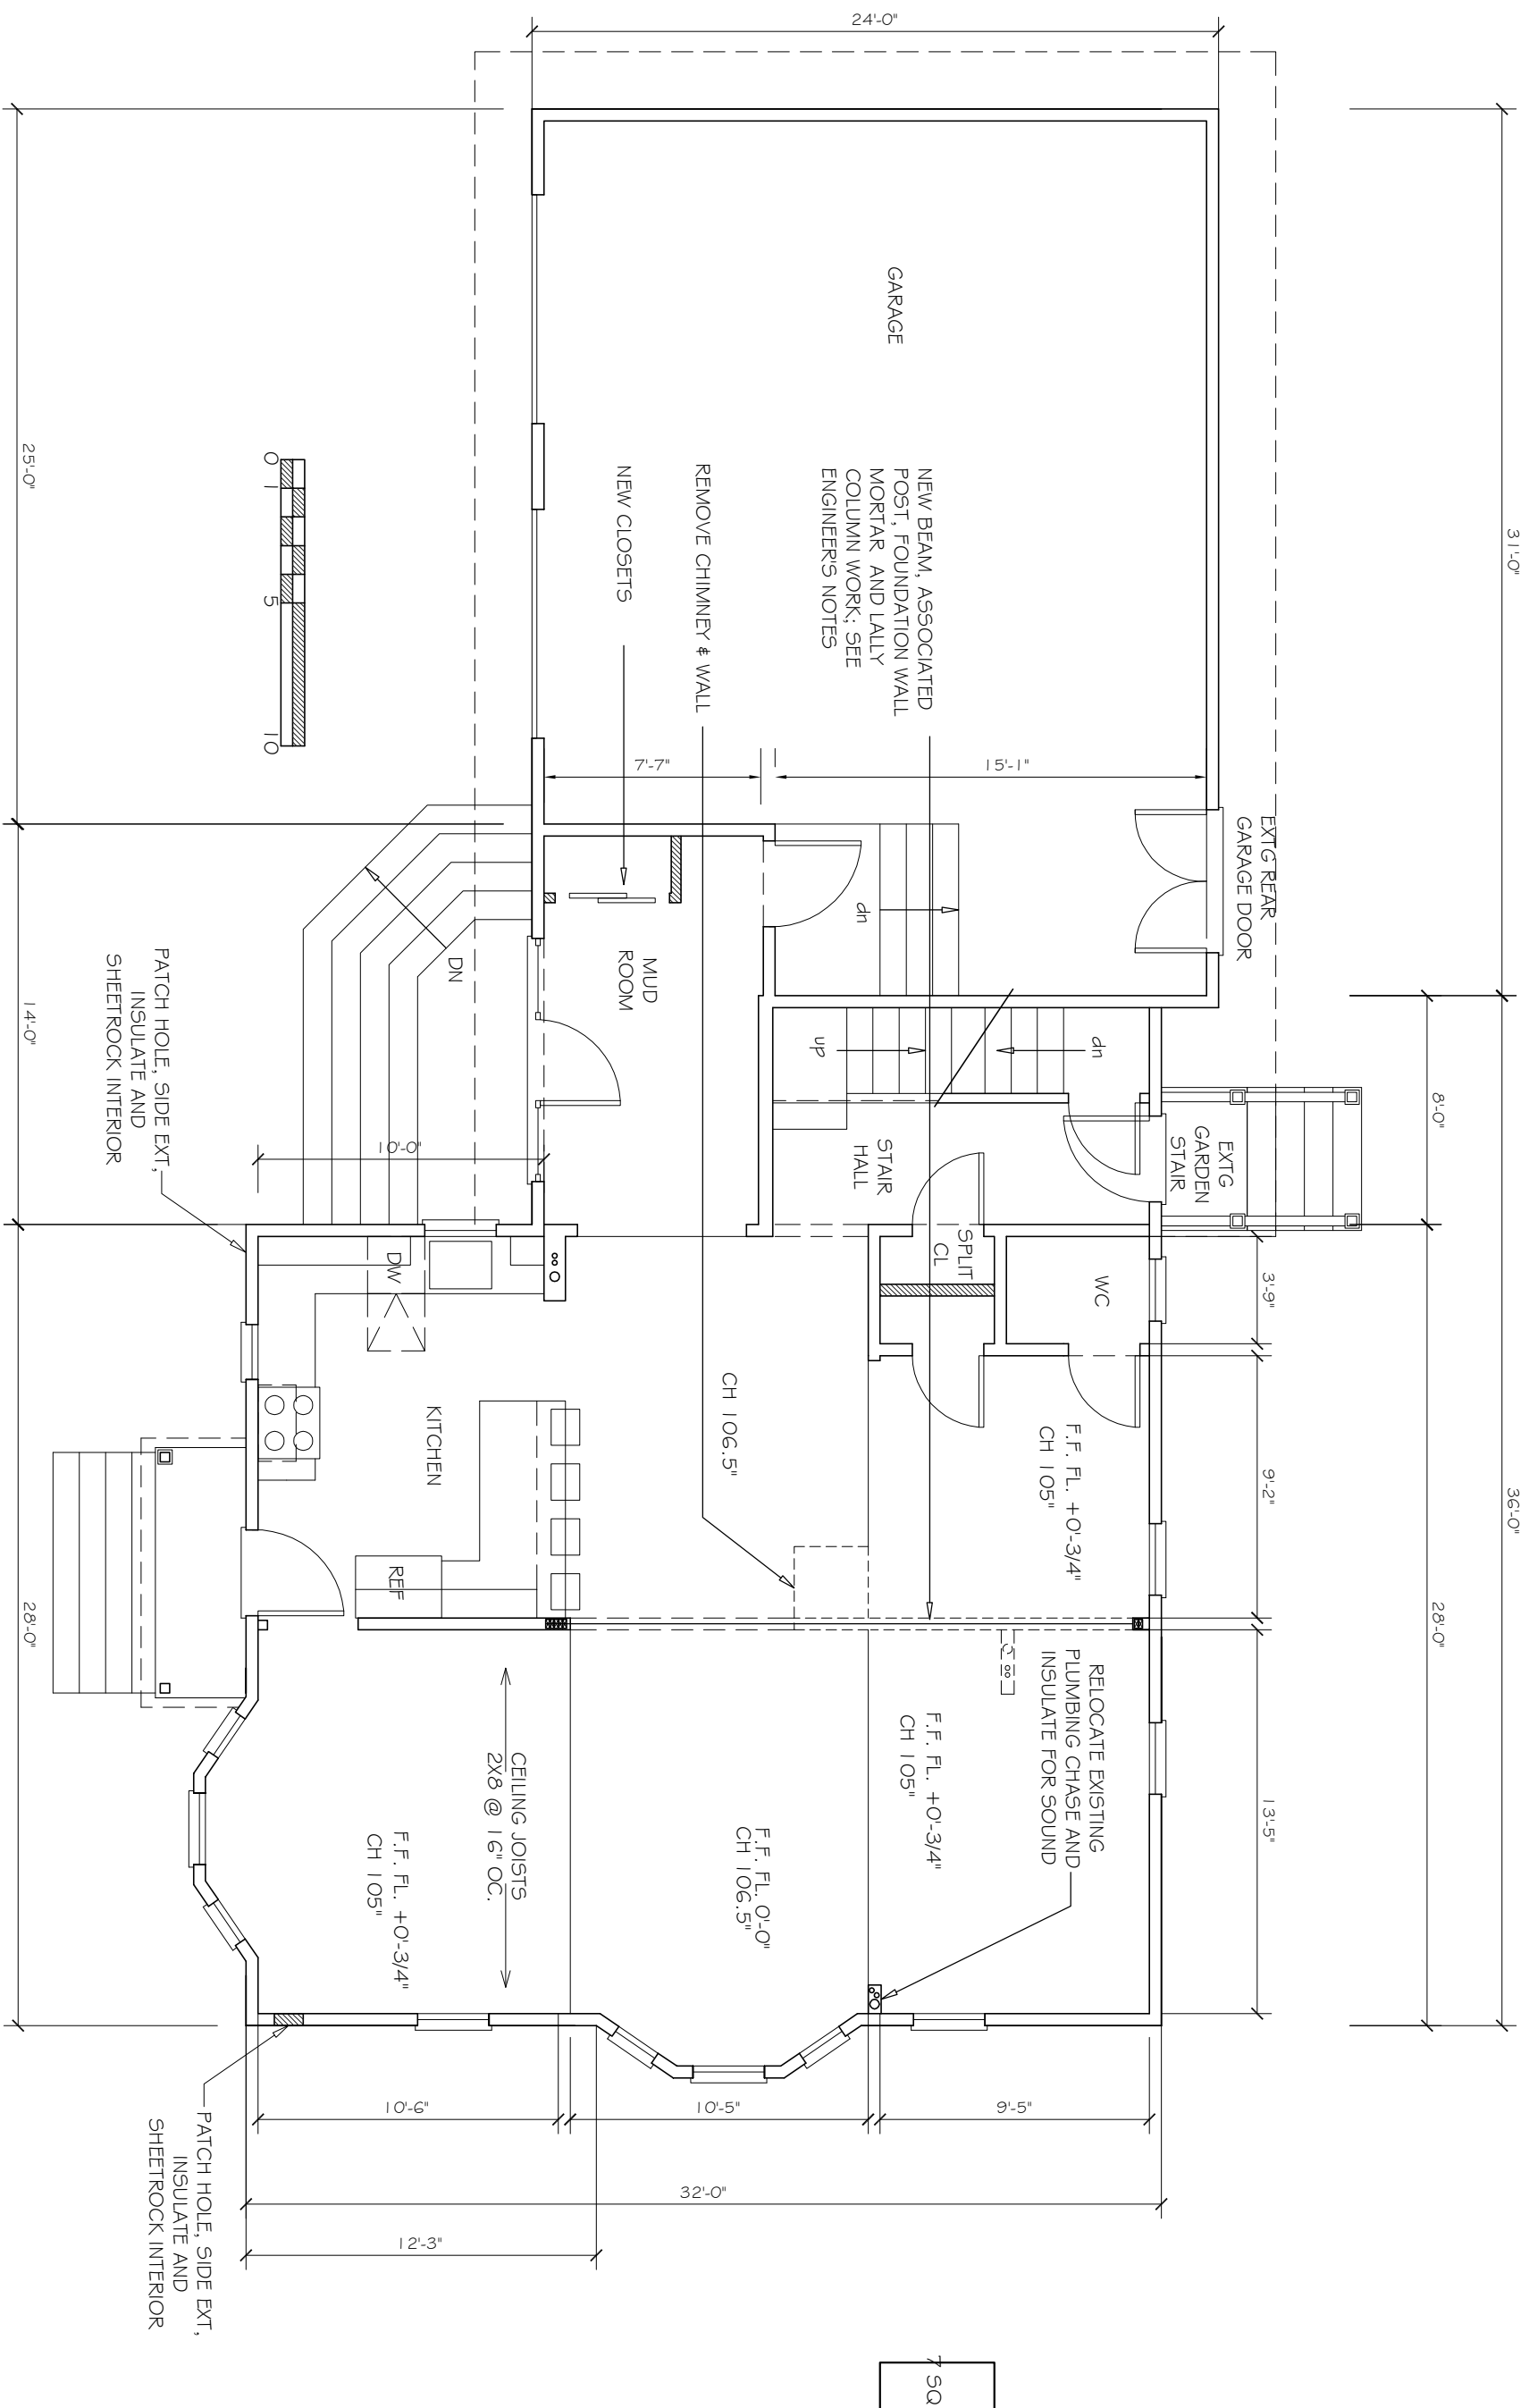

① EXISTING FIRST FLOOR PLAN  
1/8" = 1'-0"

Issue Date	Revisions
July 11, 2013	For Review
October 21, 2013	For Permit Submission

Drawing Title  
**PROPOSED FIRST FLOOR PLAN**

Drawn	Date	03-22-13
Checked	Scale	AS NOTED
Drawing No.		

**A.1.1**

Document