

37 DEANE STREET
NEW CONSTRUCTION | SINGLE-FAMILY HOUSE

OWNER
Julia Gazak
Passive Works, LLC
89 Willow Street
South Portland, ME 04106
E-MAIL: julia.gazak@gmail.com
PHONE: 972.262.0003



**DEXTROUS
CREATIVE**

PORTLAND, ME 04102
TRACIE REED, ARCHITECT
MEARB, AIA, LEED AP BD+C
traciereed@dextrouscreative.com
207.493.0459 (cell)

PROJECT TEAM


CIVIL ENGINEERING
Ross A. Gaudin, P.E., ME, NH, VT
CPESC, CPSWQ, CESSWI
Engineering Assistance & Design, Inc. (E&AD)
10 North Road
Yarmouth, Maine 04096
Phone: 207-946-0839
Mobile: 207-838-7633
r.gaudin@maineaz.com

STRUCTURAL ENGINEER
Larry Wietroski, P.E.
Engineering Design Professionals
P.O. Box 575
Frogport, Me 04032
T: 207-663-5000
l.wietroski@edp.com


GEOTECHNICAL ENGINEER
Steve Marcotte, CG, PG, LSE
Sevee & Major Engineers, Inc.
4 Blanchard Rd
Cumberland Center, ME 04021
T: 207-829-5016
C: 207-859-9530
sm@smemane.com

LANDSCAPE ARCHITECT
Tony Cowles
Maine Licensed Landscape Architect
Cowles Studio Landscape Architecture
T: (207) 415-4332
tony@cowles-studio.com

GENERAL CONTRACTOR
Josh Hojak
Upright Frameworks
School St, Wilton, ME 04294
T: (207) 749-3055
j.hojak@uprightframeworks.com

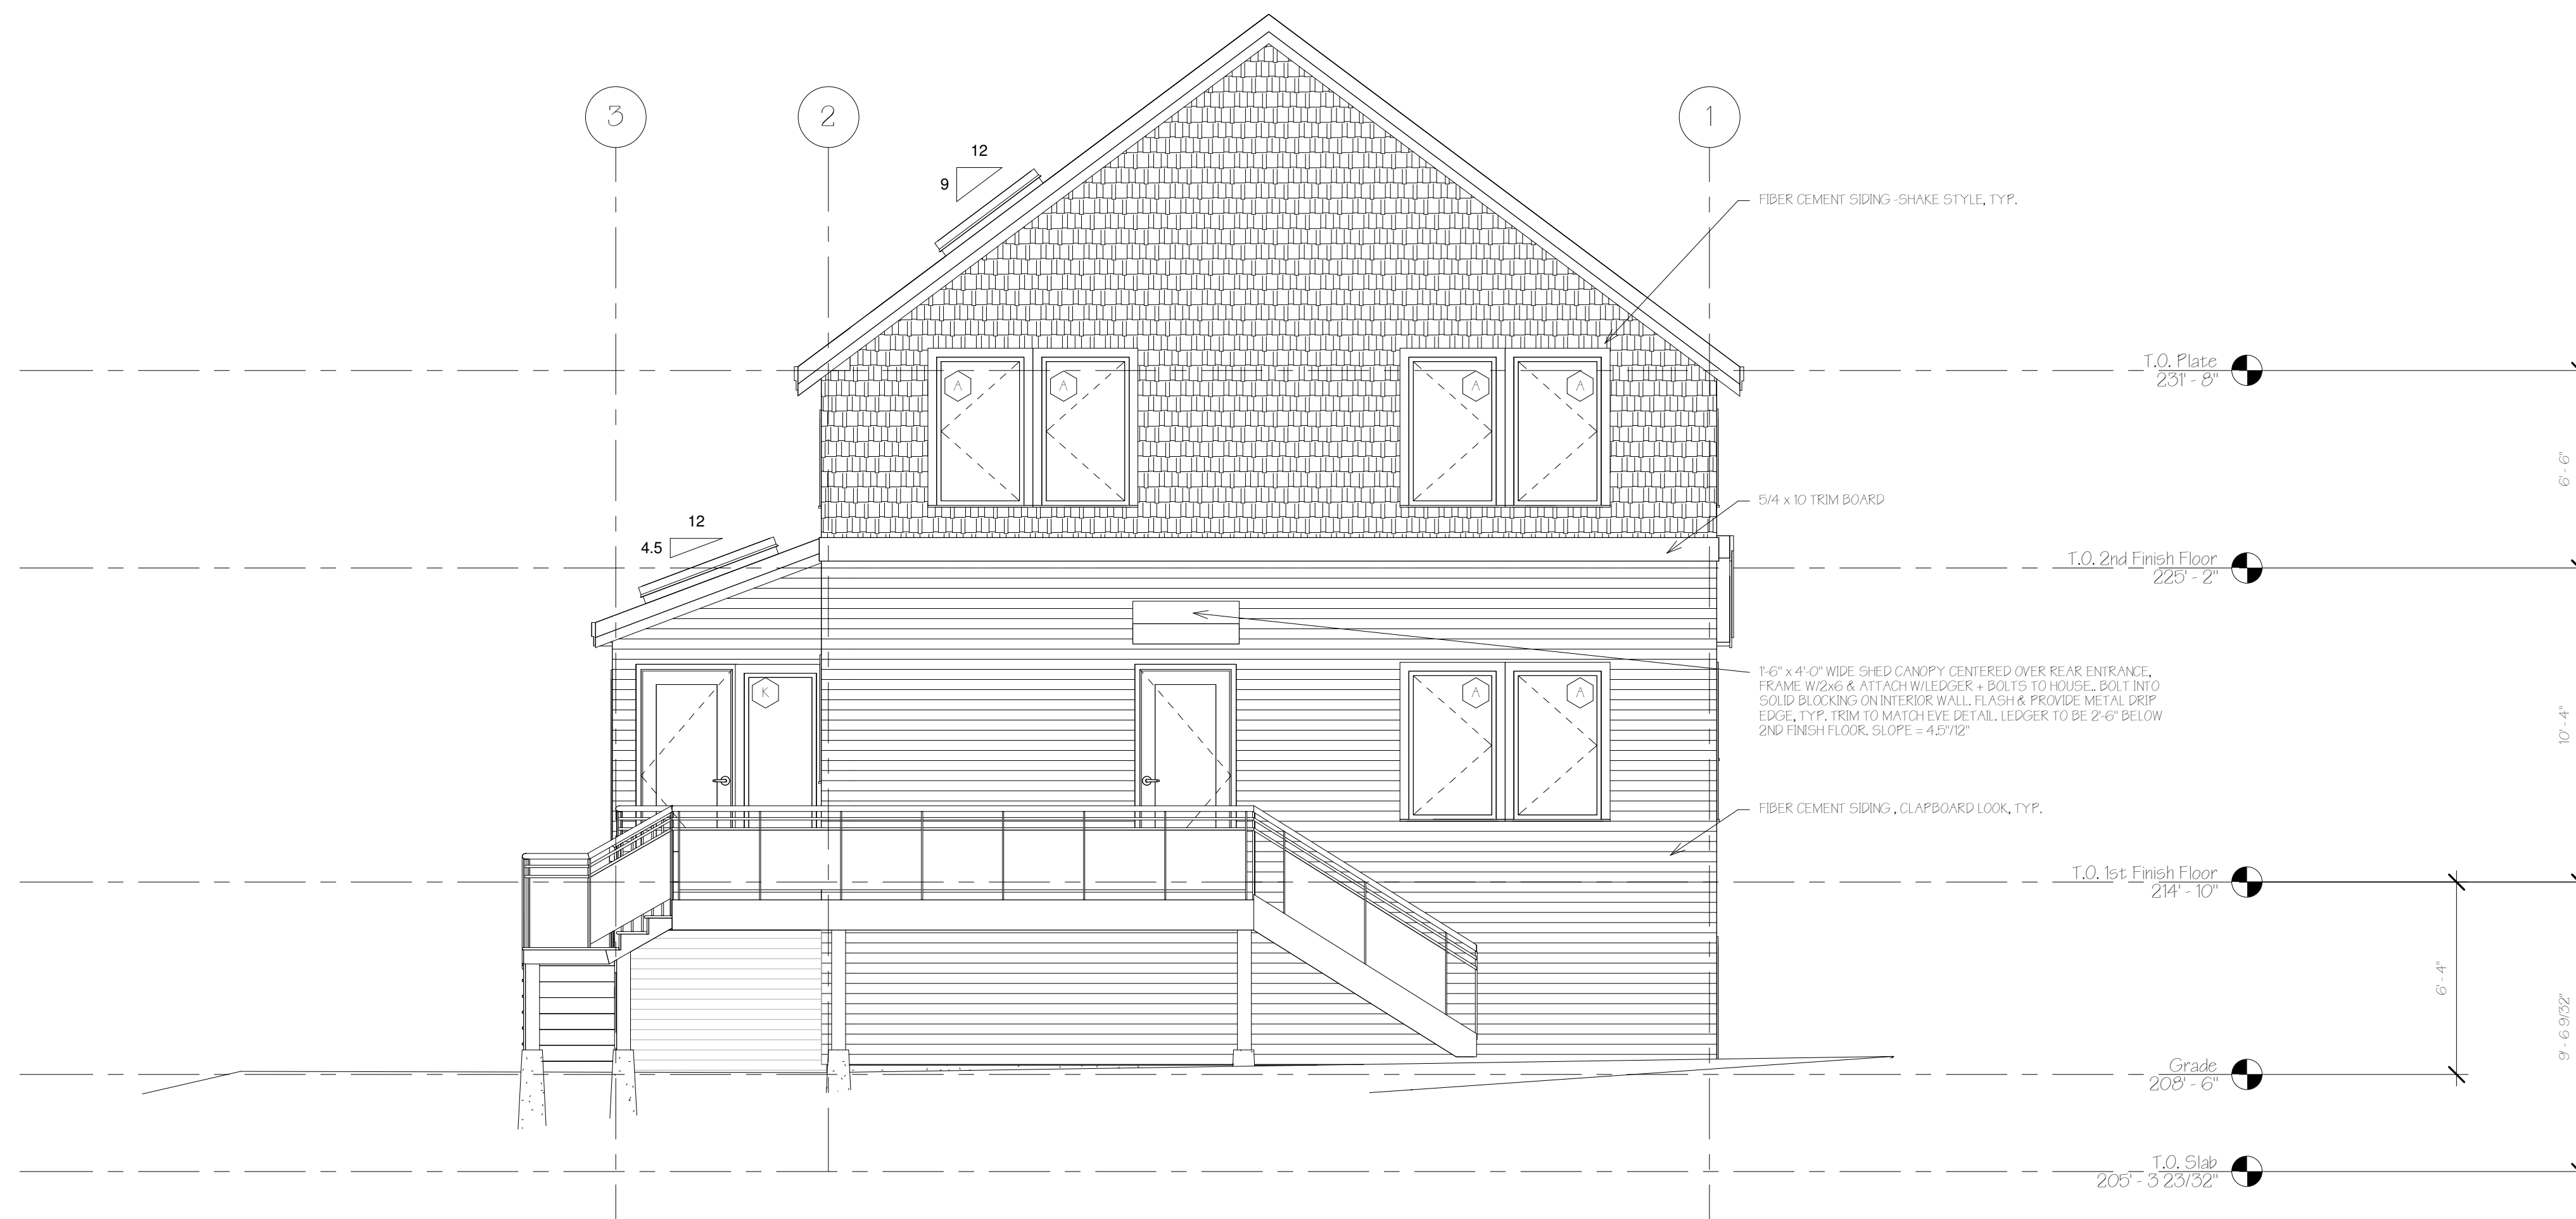

1 EAST
1/4" = 1'-0"

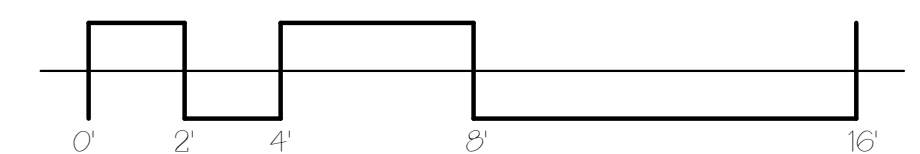

No.	Description	Date

EAST ELEVATION

Project number 16-16_73 Cumberland

Date 06.02.16

Drawn by T.J.R.

Checked by T.J.R.

A-2.3

Scale 1/4" = 1'-0"