

51-E-14


#2003-0079

59 Exeter St.

USM Law Clinic

USM

ACCESSIBLE
PARKING

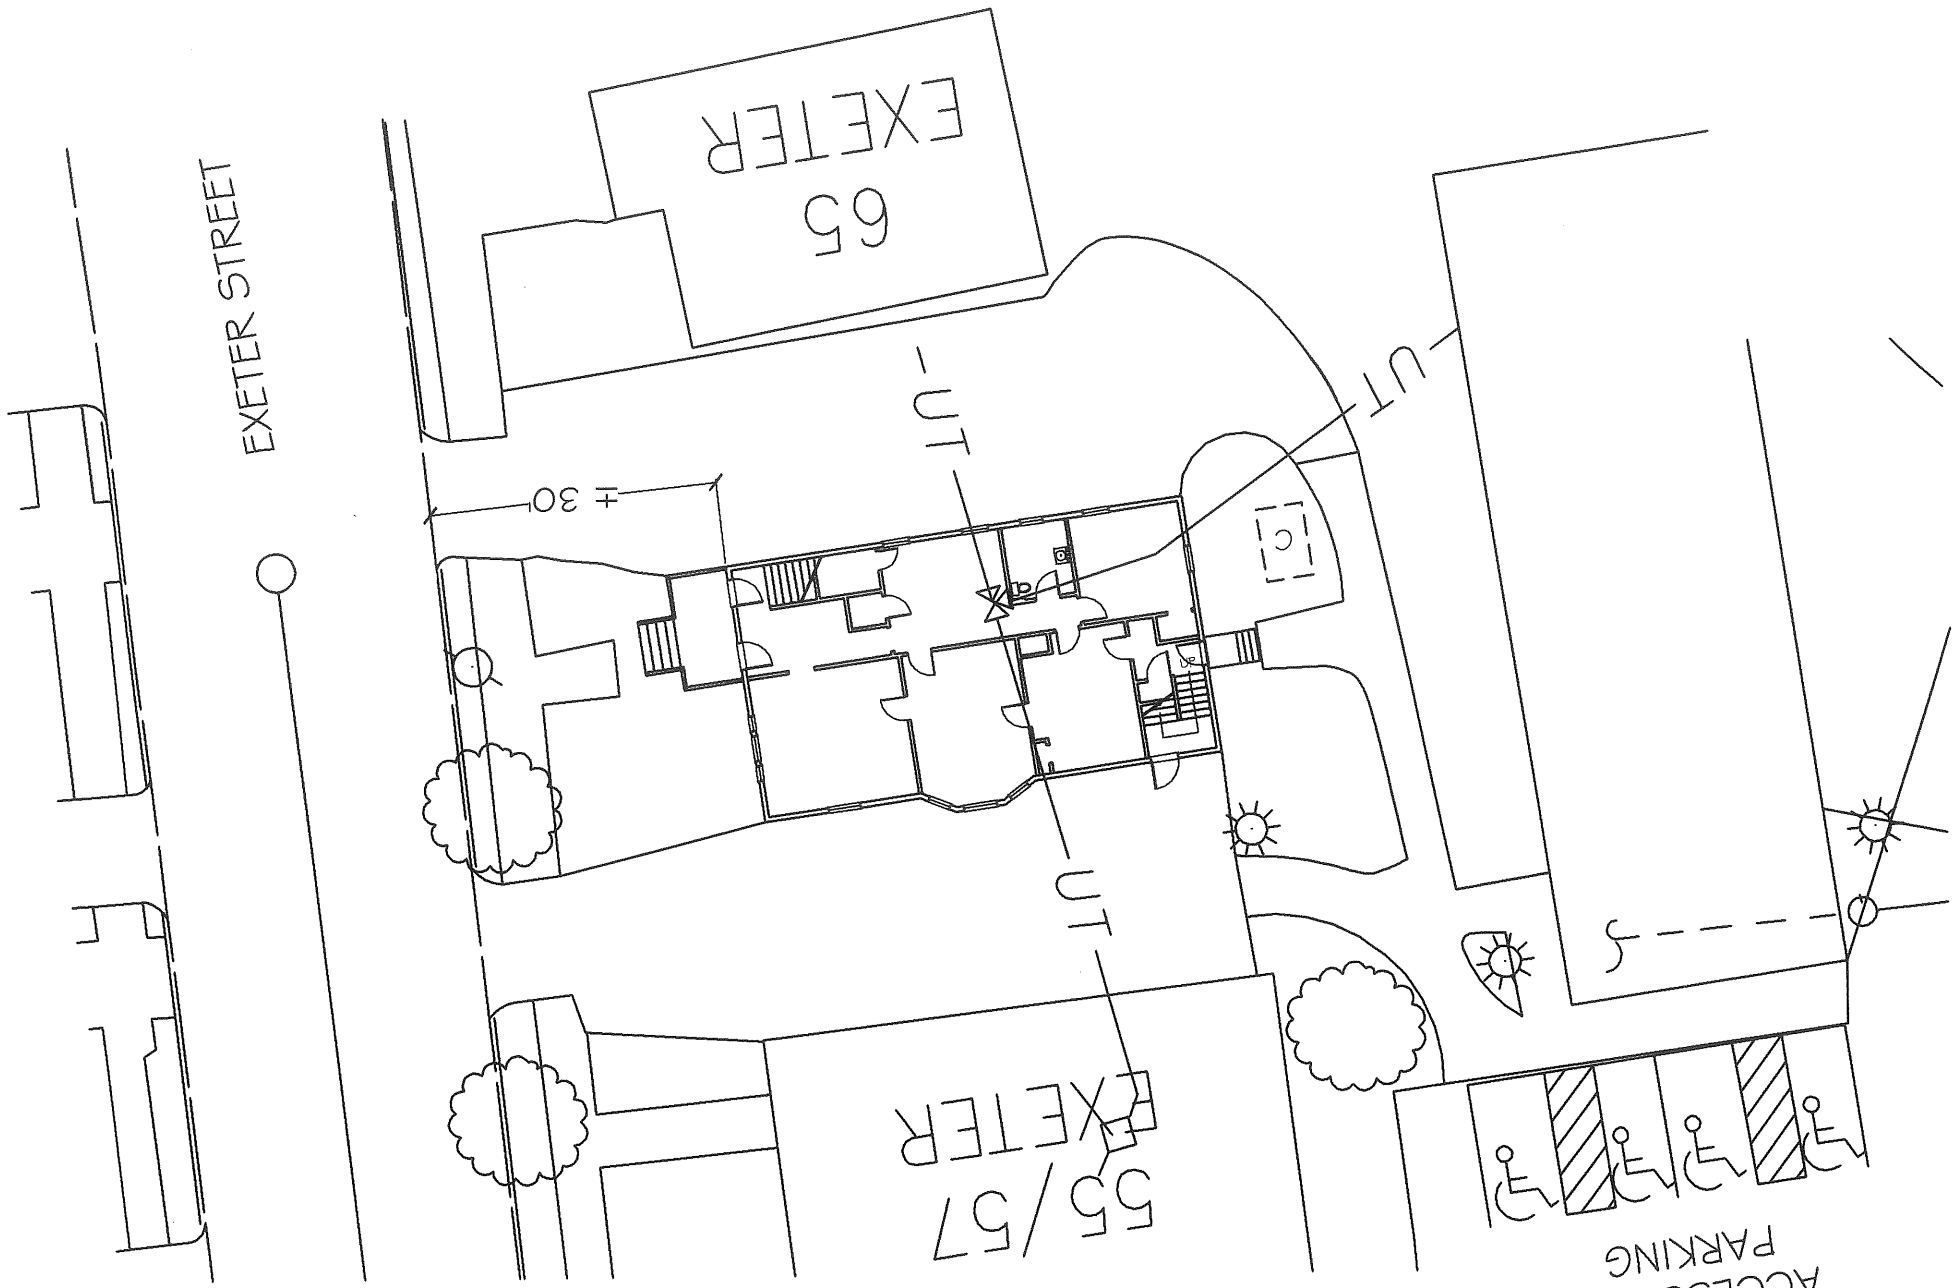

EXISTING SITE PLAN
SCALE : 1" = 10'-0"

EX-1

EXISTING SITE PLAN

DATE : 04/04/03


USM LAW CLINIC

59 EXETER STREET
PORTLAND, MAINE

alphaOne

Powering Independent Living

FENCE ENCLOSURE &
PLANTINGS AROUND
RELOCATED CHILLER

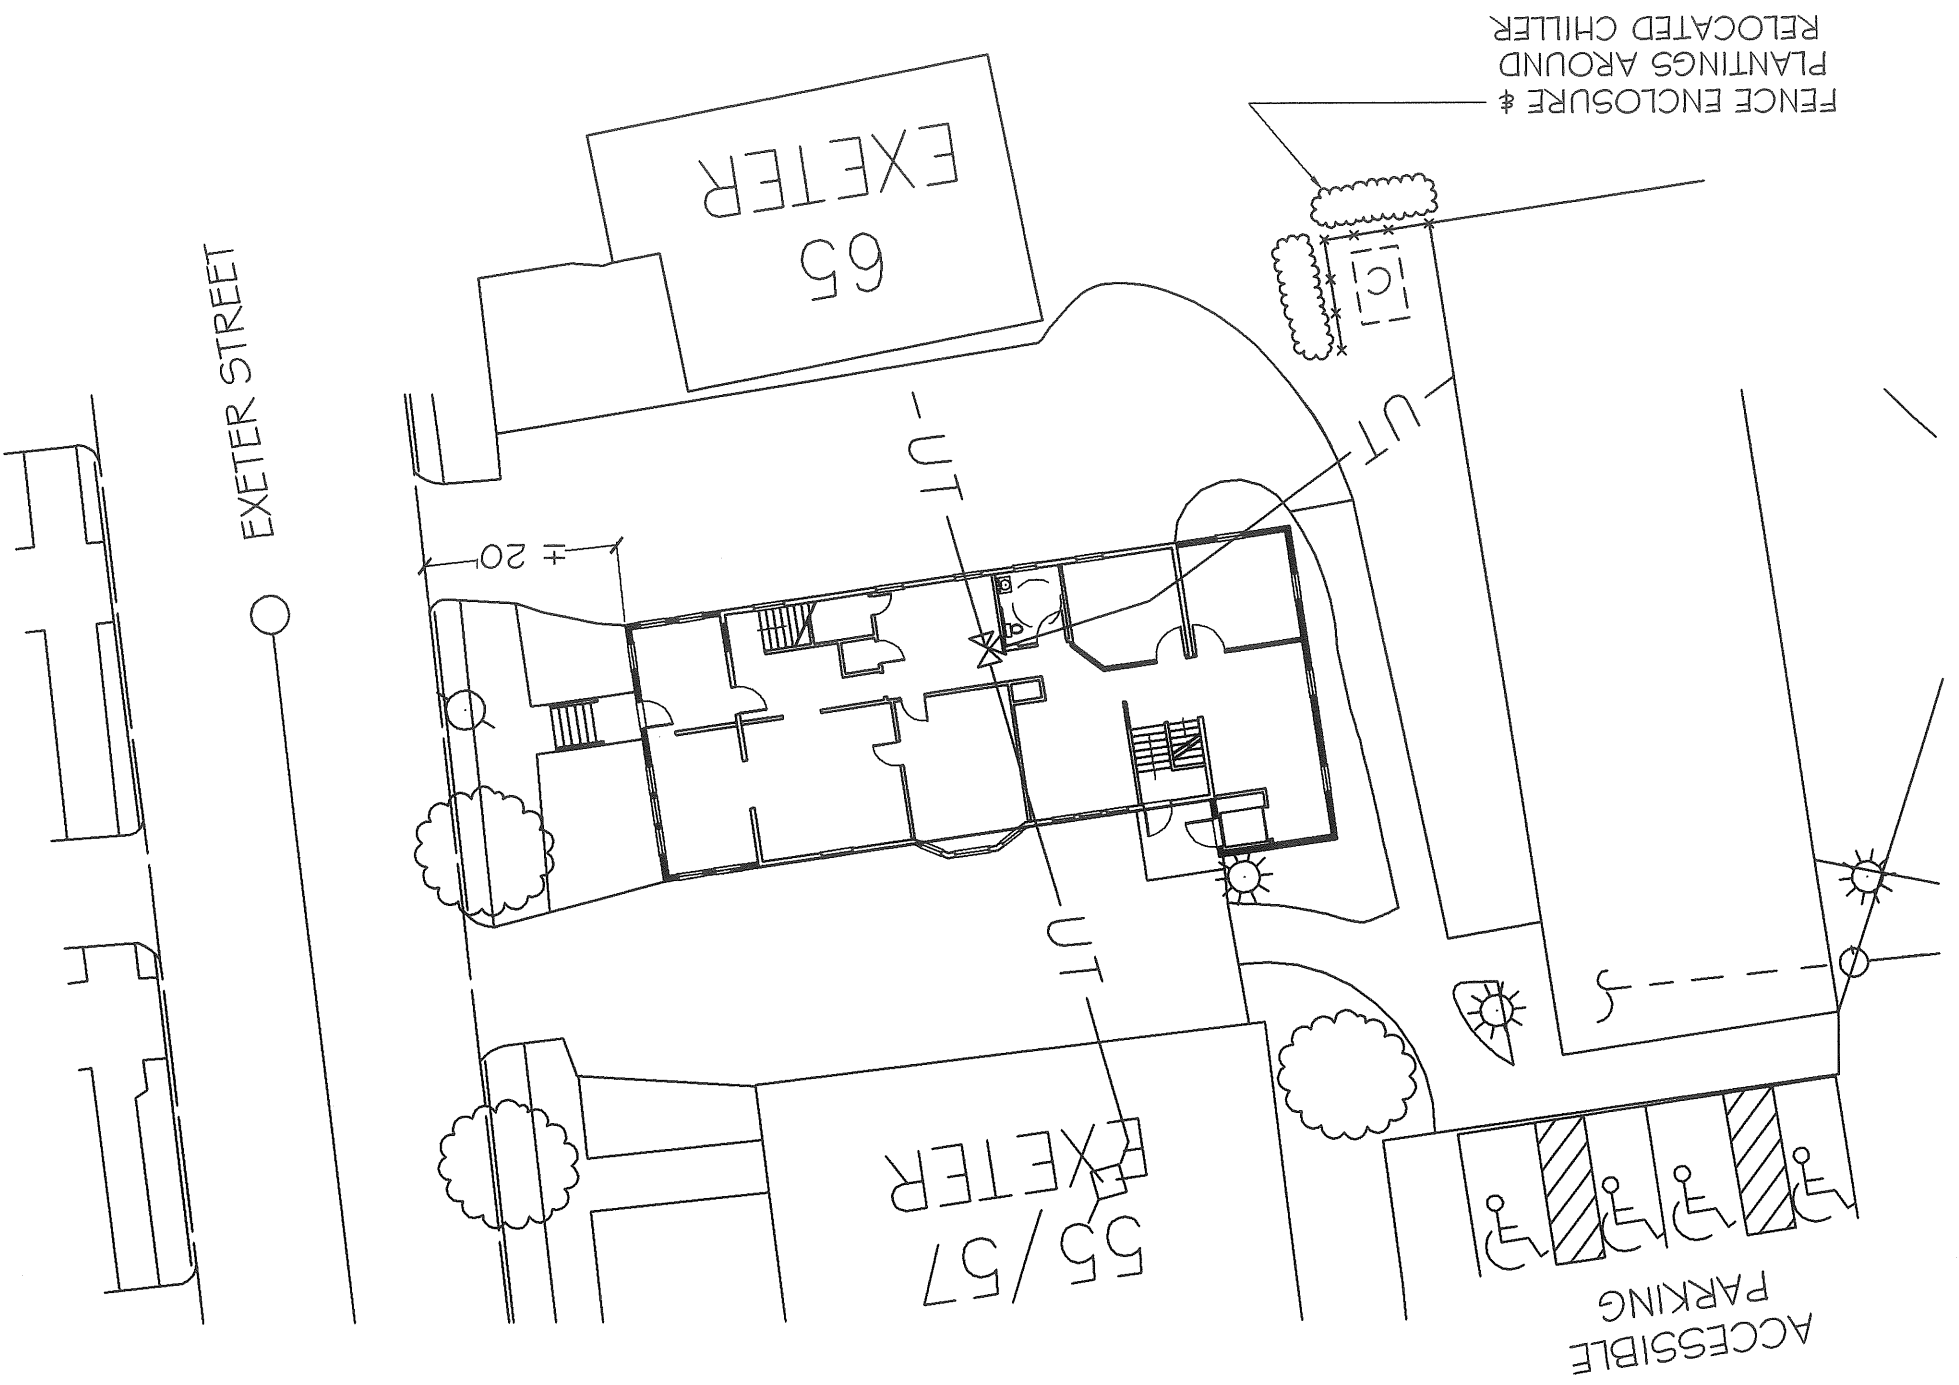

PROPOSED SITE PLAN
SCALE : 1" = 10'-0"

SP-1

PROPOSED SITE PLAN


DATE : 04/03/03

USM LAW CLINIC

59 EXETER STREET
PORTLAND, MAINE

alphaOne

Powering Independent Living

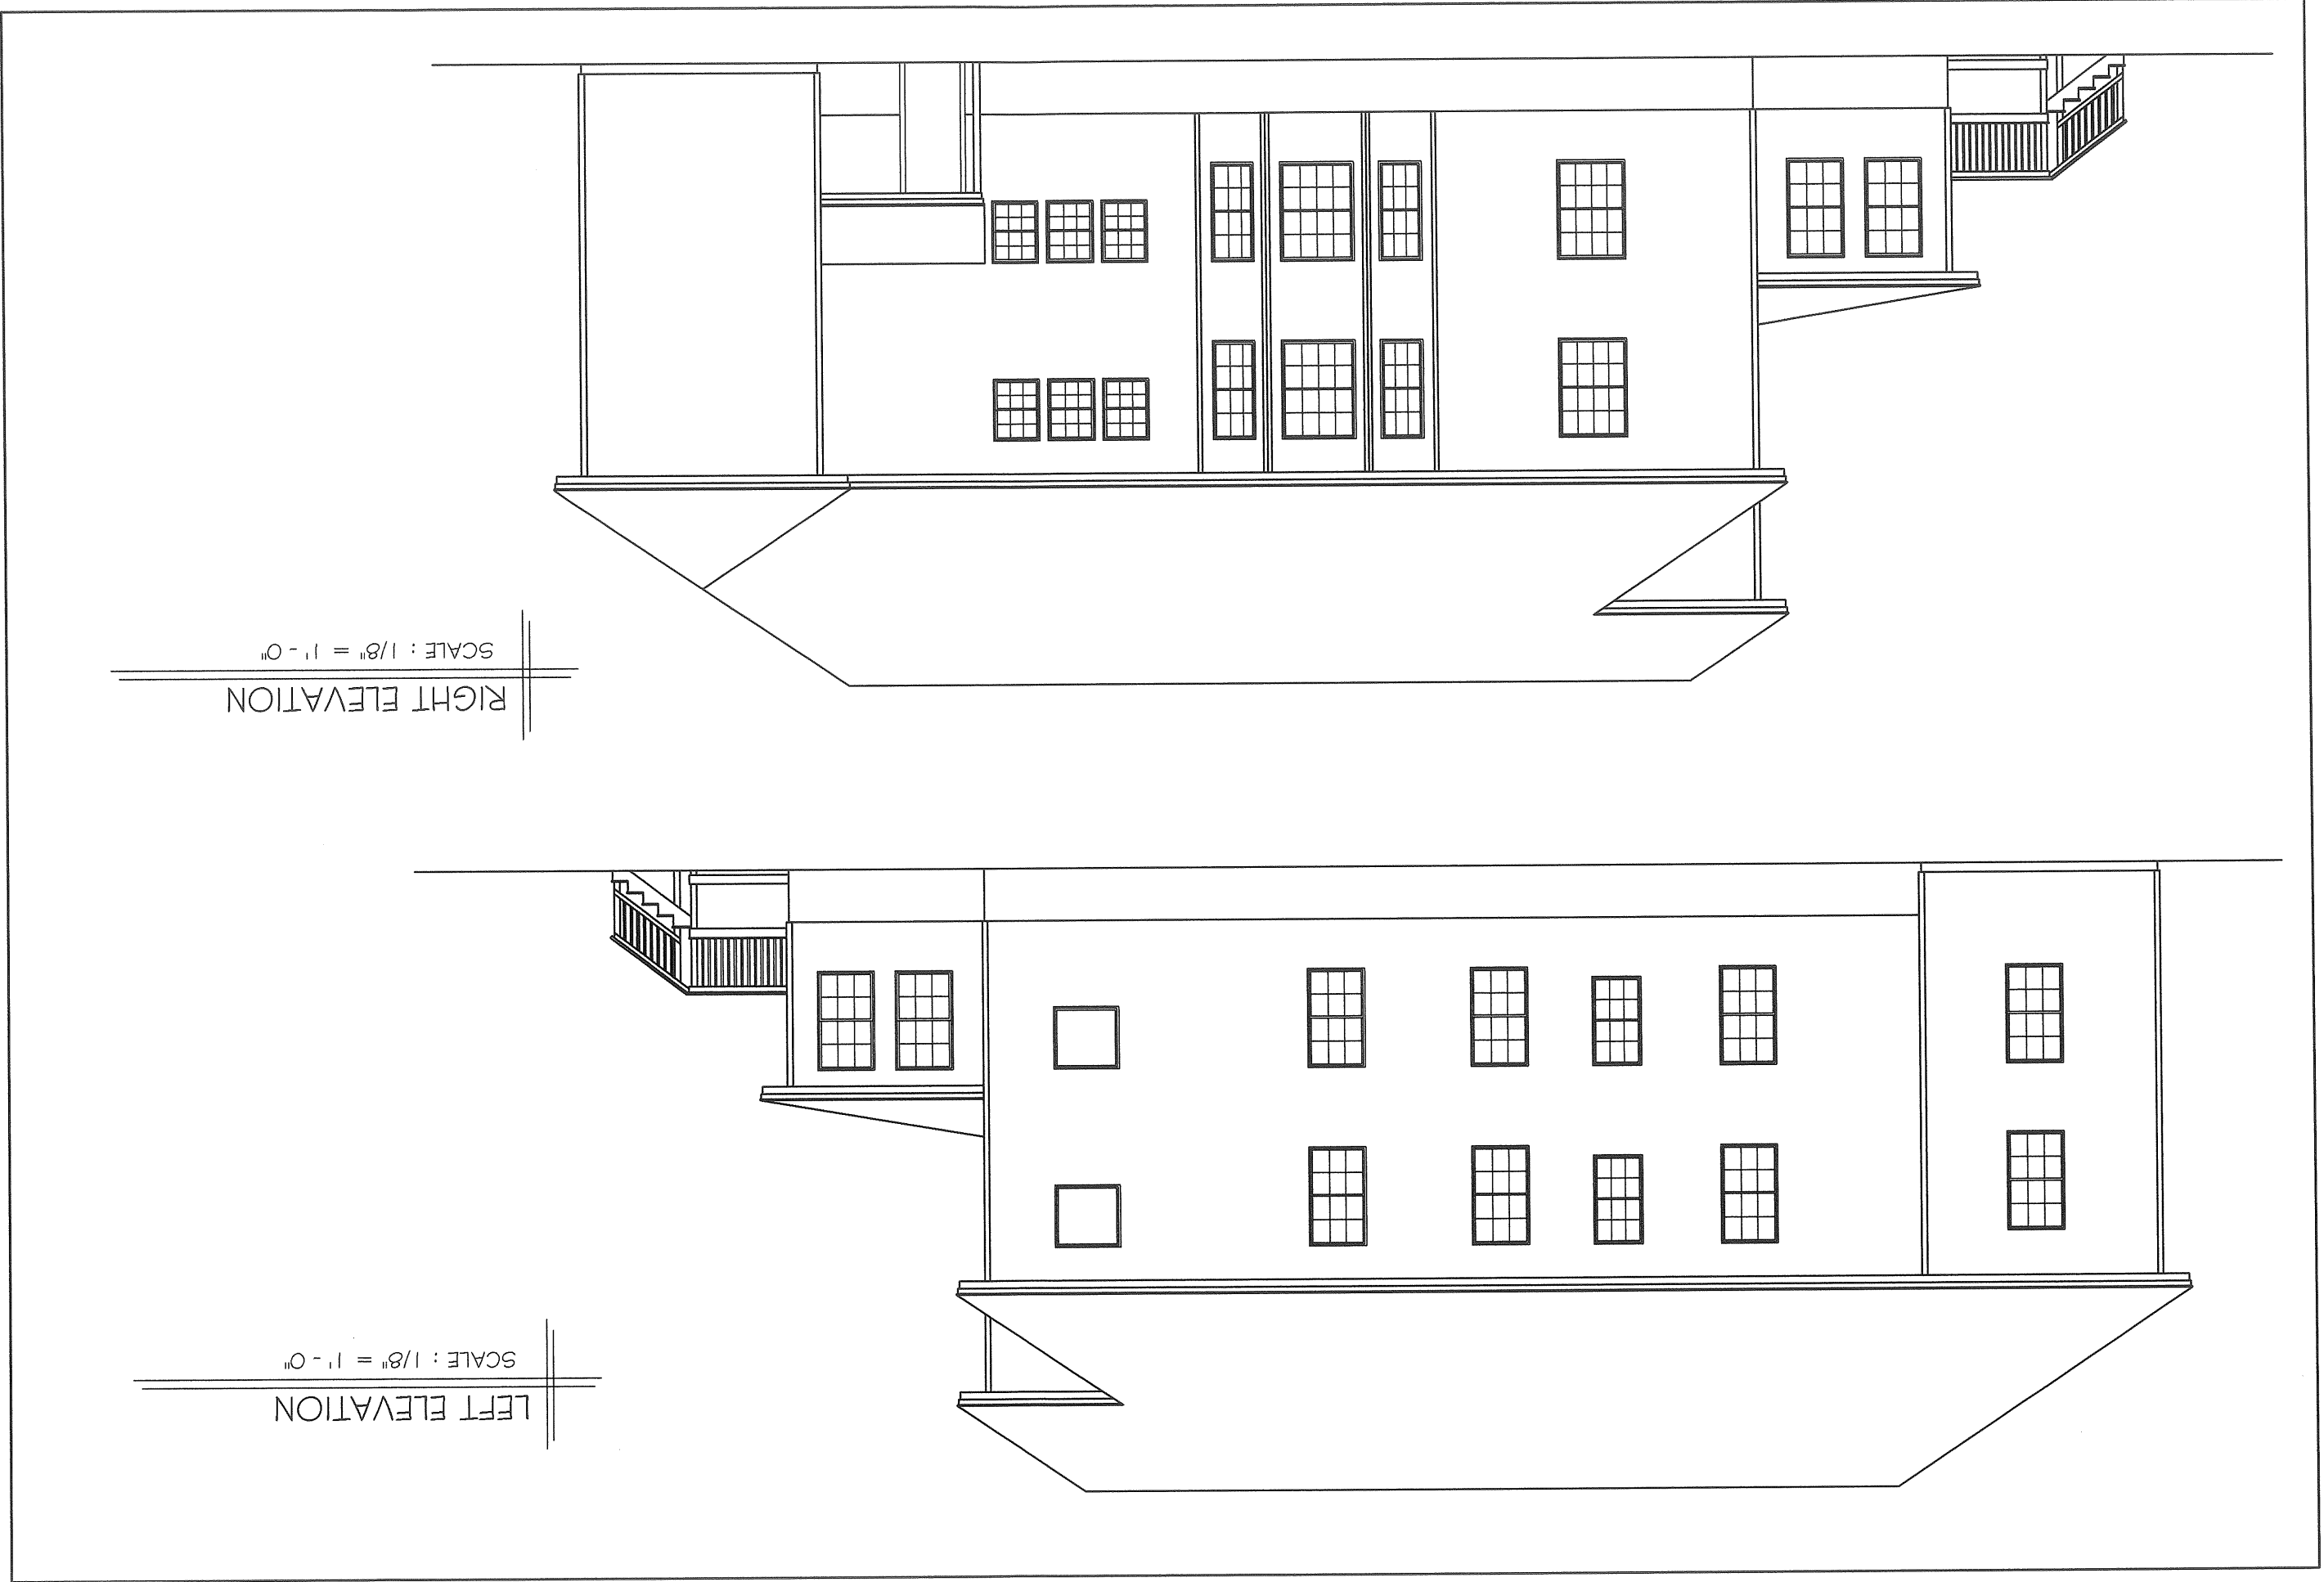

RIGHT ELEVATION
SCALE : 1/8" = 1'-0"

LEFT ELEVATION
SCALE : 1/8" = 1'-0"

SK-4

PROPOSED ELEVATIONS

DATE : 04/03/03

USM LAW CLINIC

59 EXETER STREET
PORTLAND, MAINE

alphaOne

Powering Independent Living