




3 SECOND FLOOR STAFF & TYPE 5A APTS

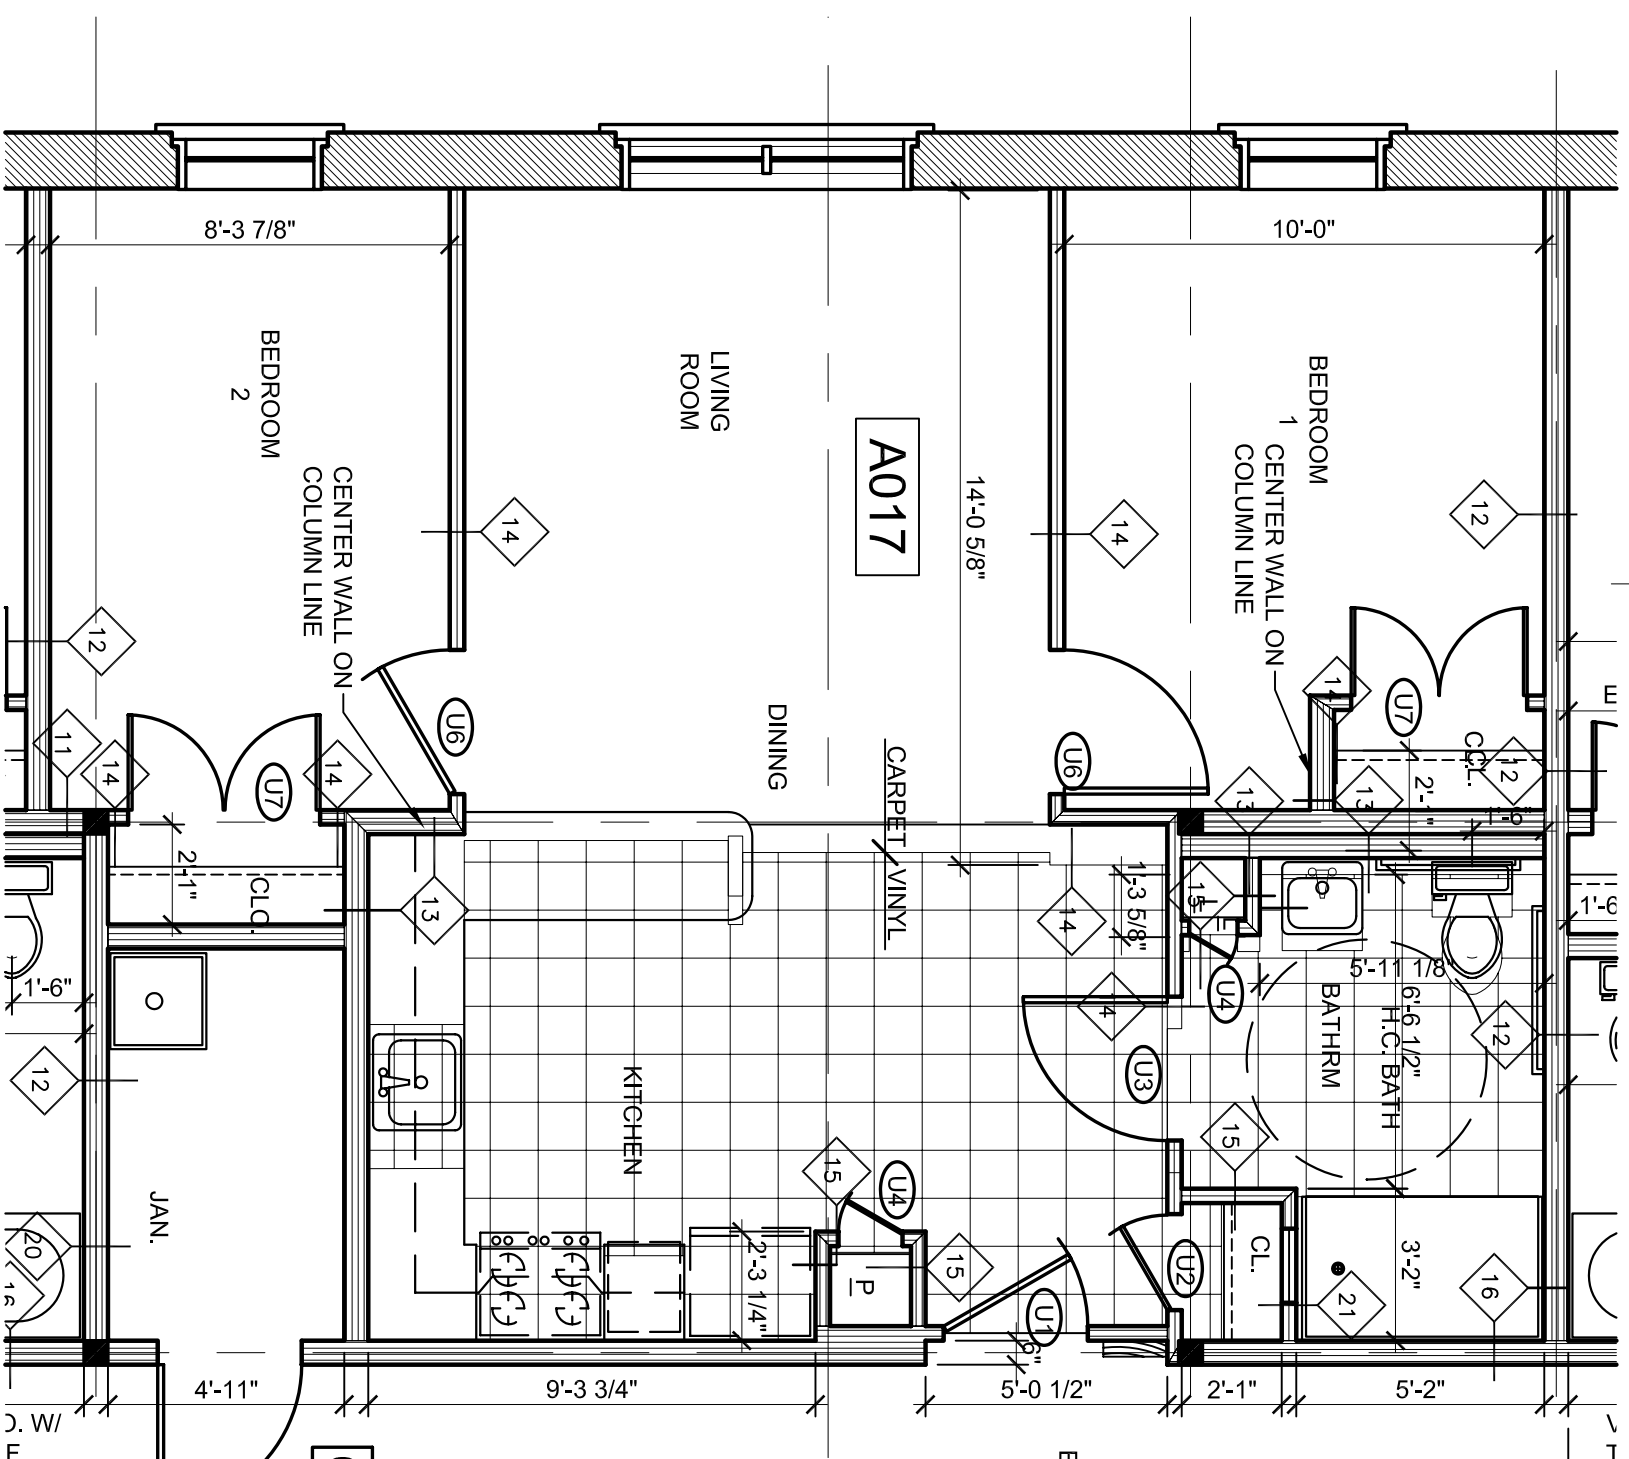

2 TWO BEDROOM H.C. APT. - TYPE 3A  
FIRST FLOOR ONLY  
SCALE: 1/4"=1'-0"

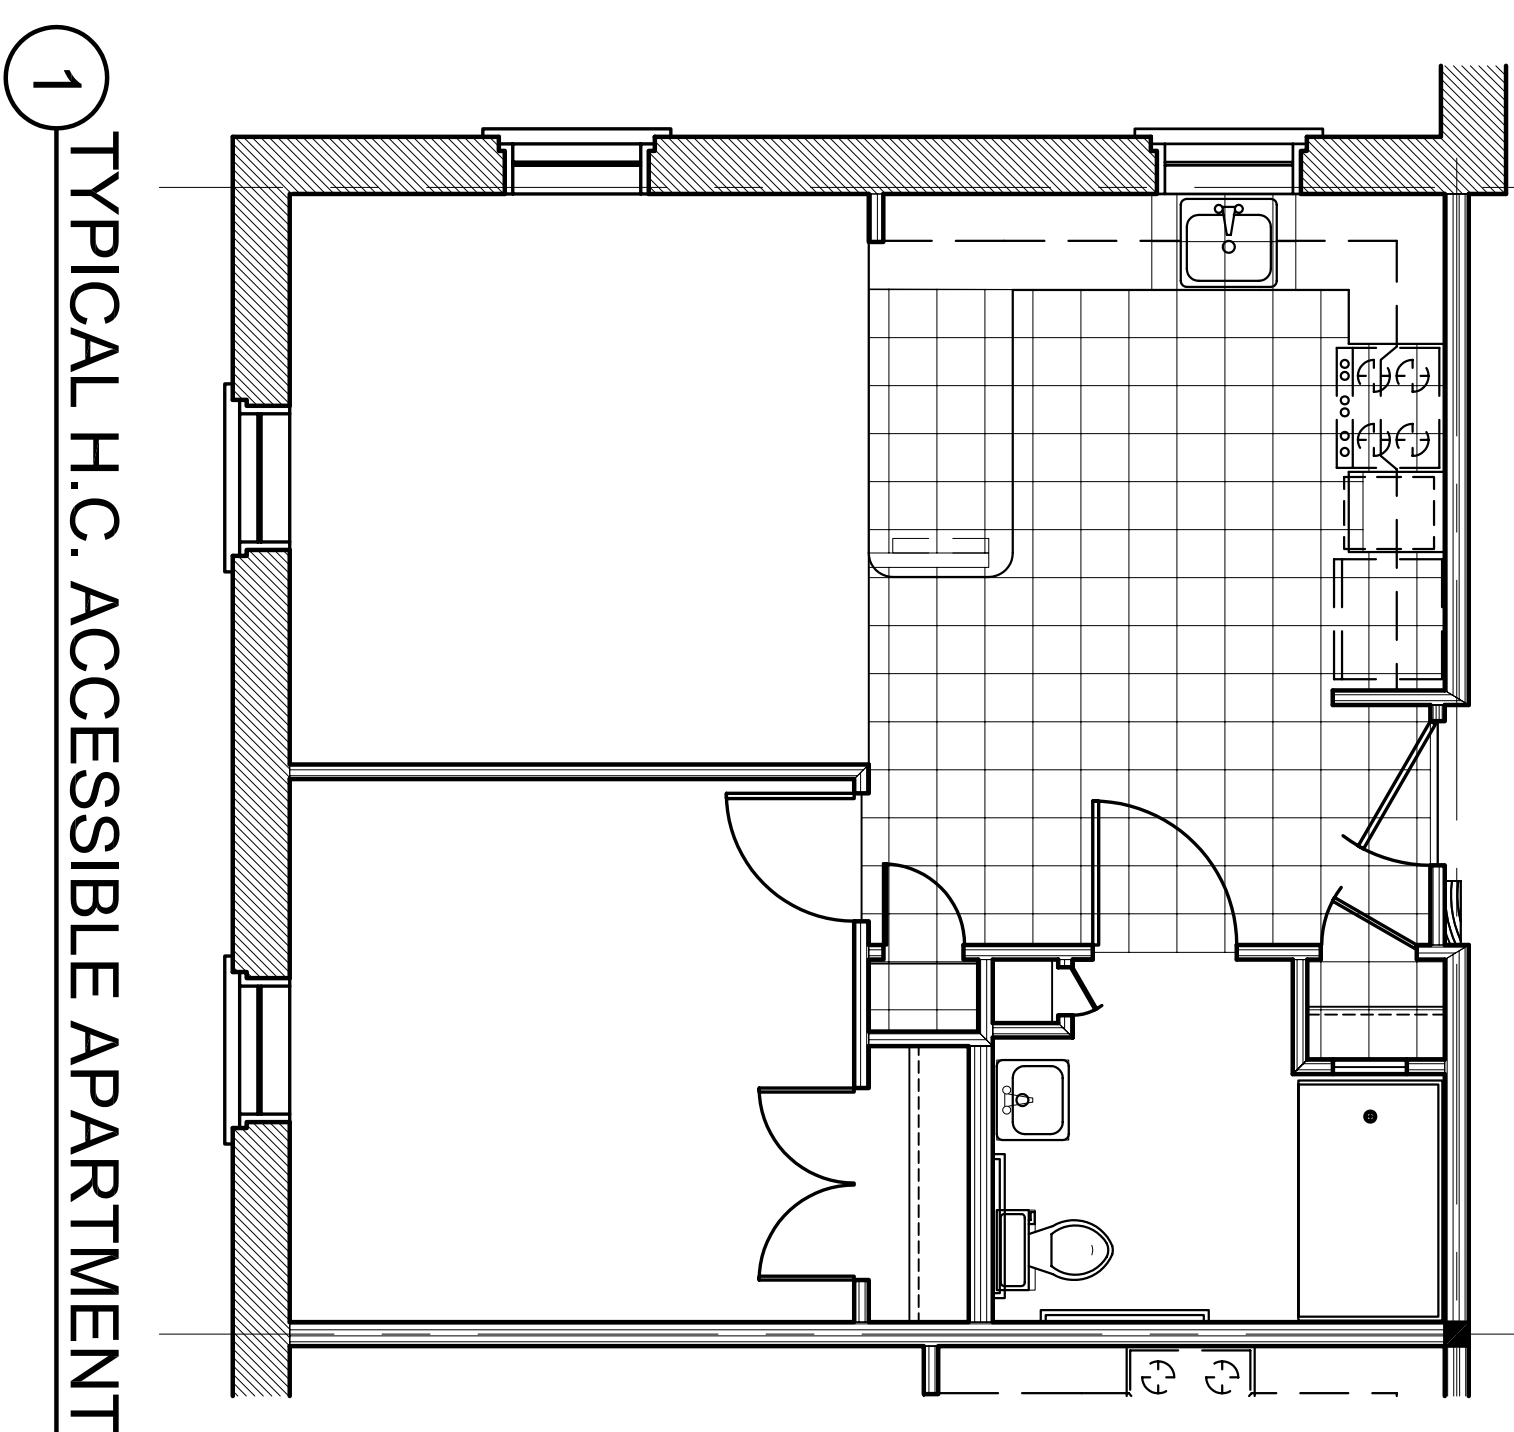

1 TYPICAL H.C. ACCESSIBLE APARTMENT

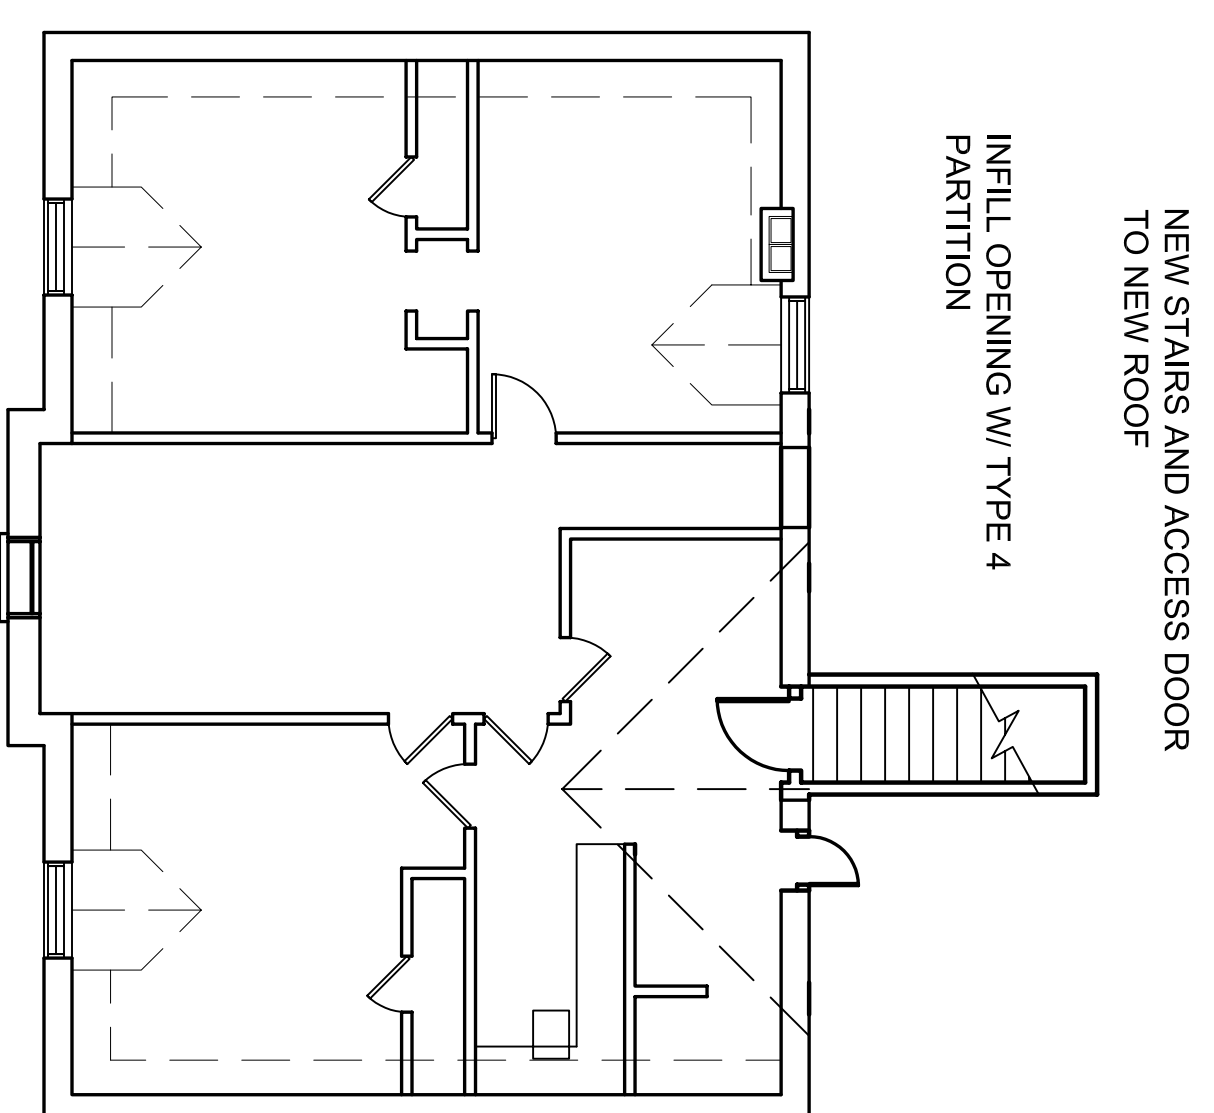

4 THIRD FLOOR PLAN  
SCALE: 1/8"=1'-0"

