

1 ROOF EDGE DETAIL
SCALE: 1 1/2" = 1'-0"

5 CURB DETAIL
SCALE: 1 1/2" = 1'-0"

2 VENT PIPE DETAIL
SCALE: 1 1/2" = 1'-0"


6 PARAPET DETAIL
SCALE: 1 1/2" = 1'-0"

3 ROOF DRAIN DETAIL
SCALE: 1 1/2" = 1'-0"

7 EXPANSION DETAIL
SCALE: 1 1/2" = 1'-0"

4 EXPANSION DETAIL
SCALE: 1 1/2" = 1'-0"

8 BASE FLASHING AT WALL
SCALE: 1 1/2" = 1'-0"

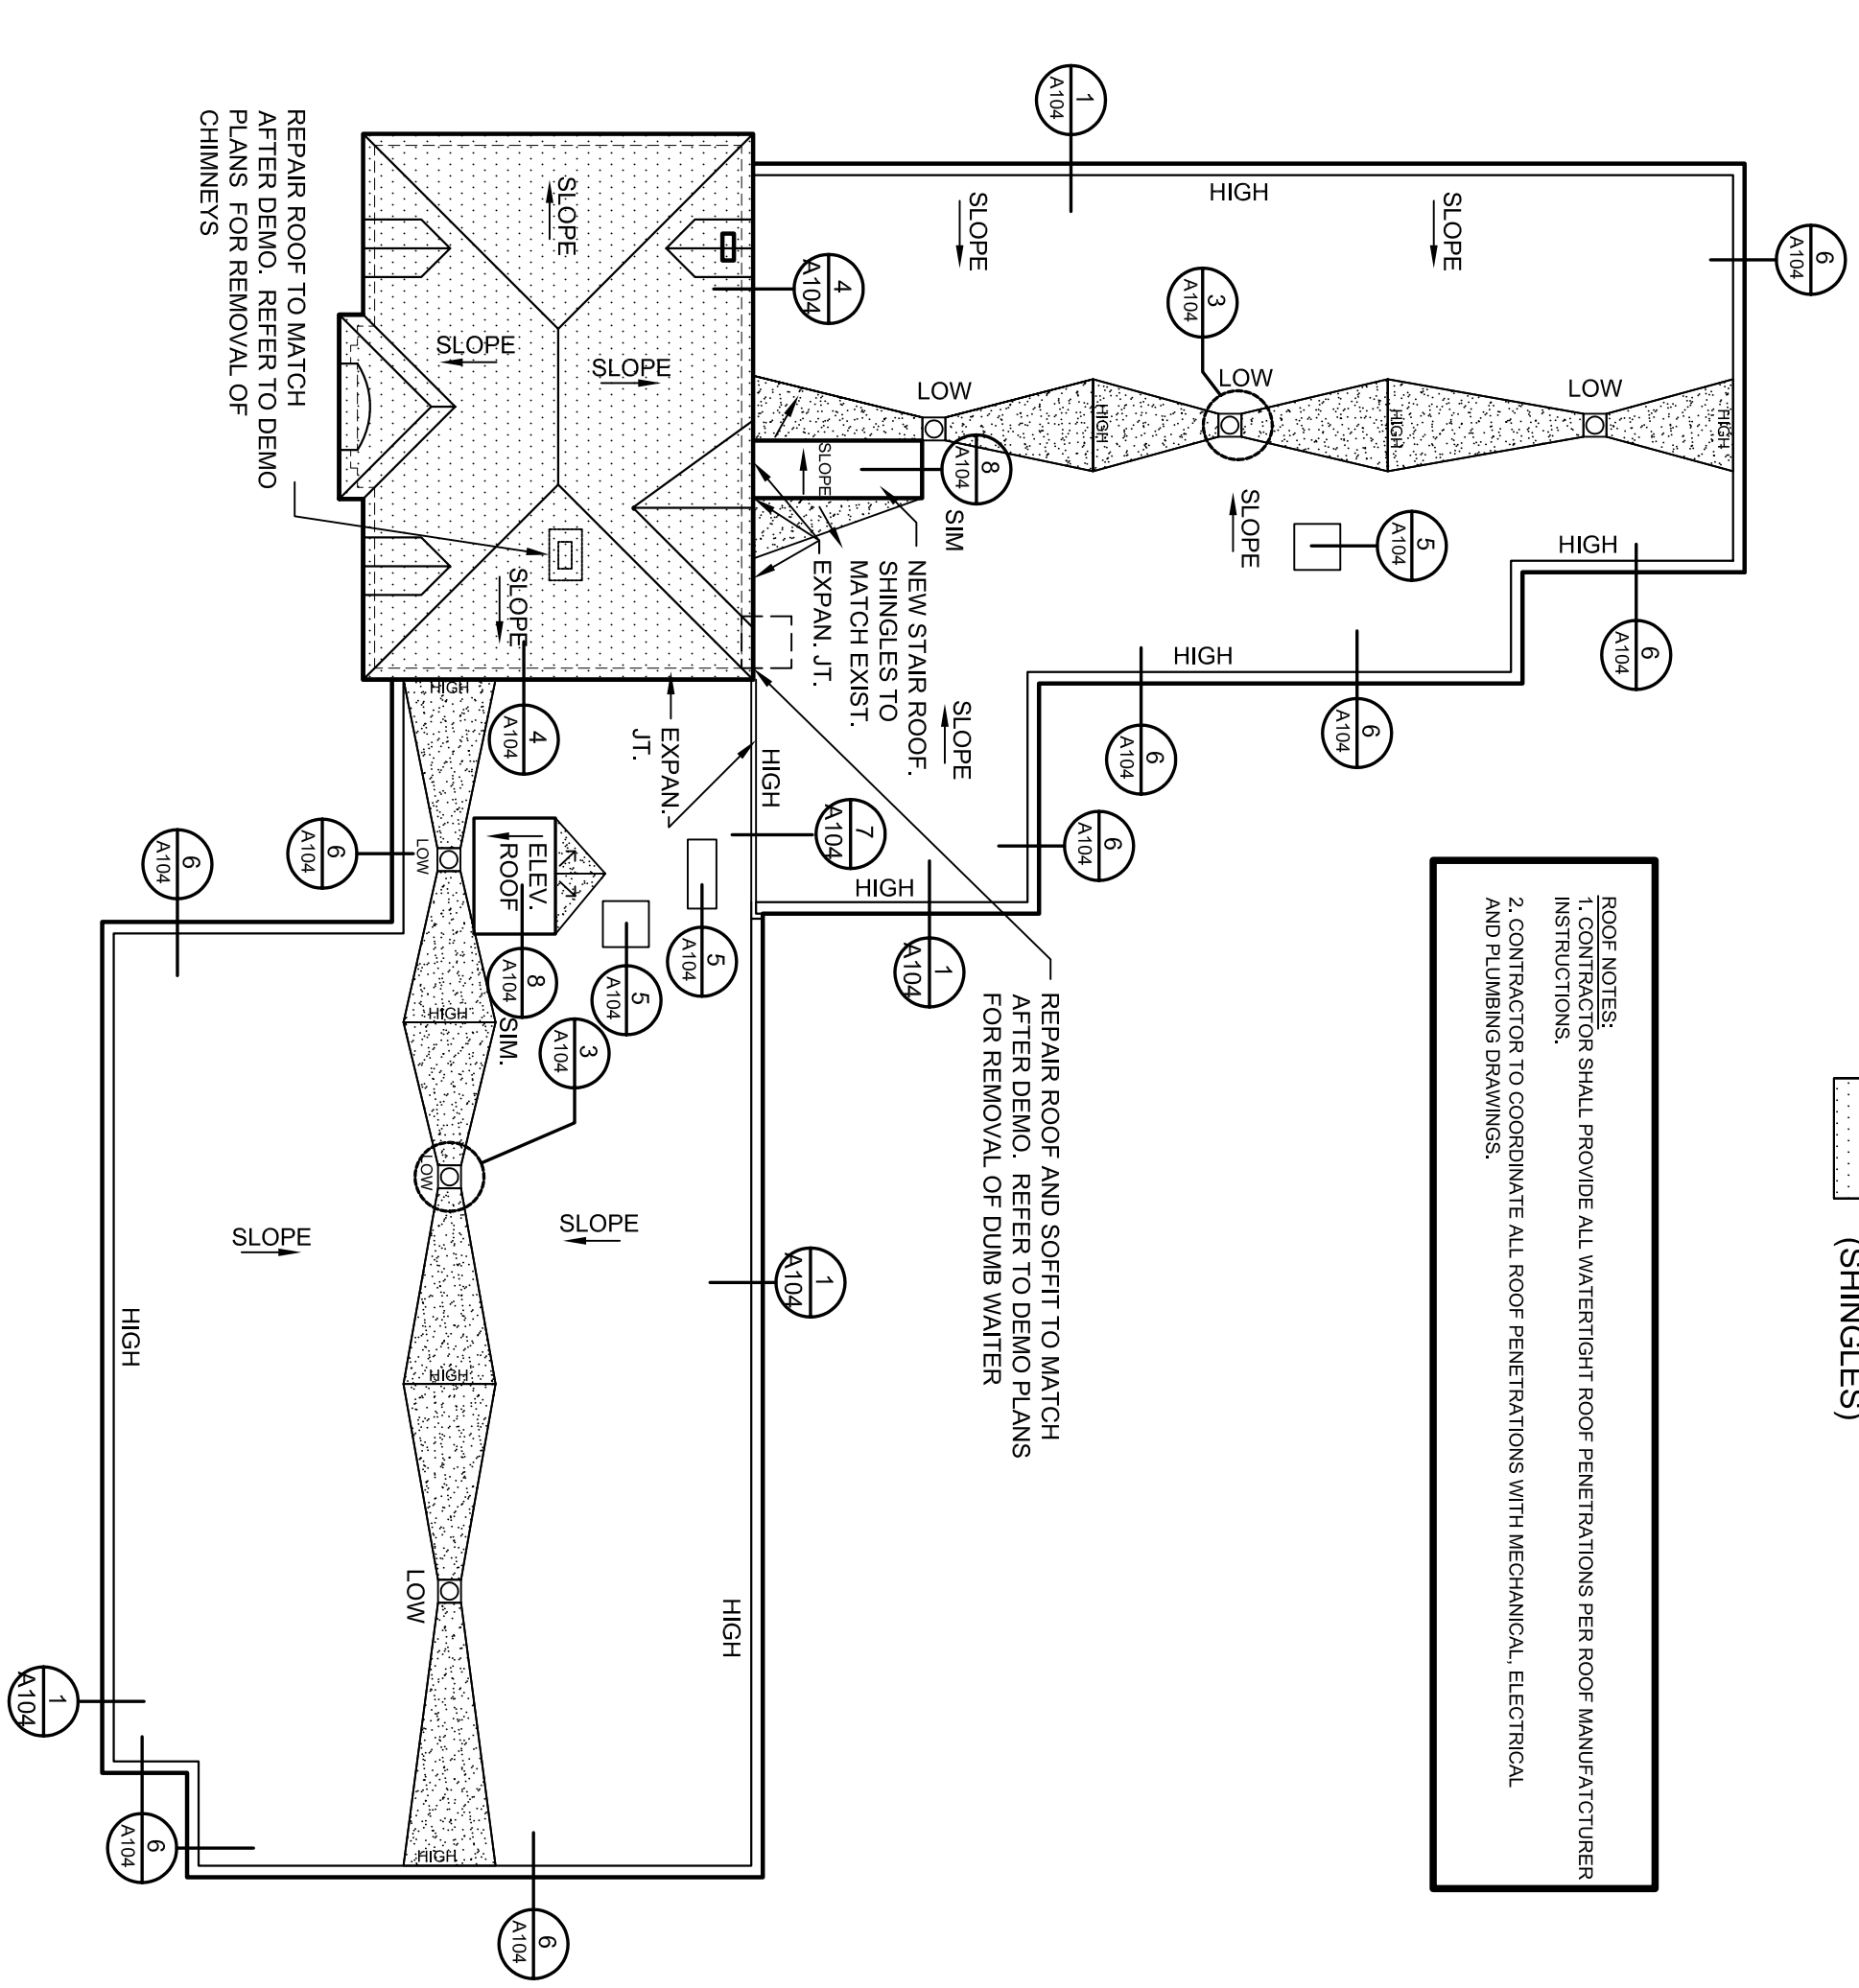

ROOF PLAN
SCALE: 1/16" = 1'-0"

ARCHITECT:
SEMPLÉ & DRANE ARCHITECTS
496 CONGRESS STREET
PORTLAND, MAINE 04101
(207) 761-4231
asemple1@maine.rr.com

OWNER:
IRIS NETWORK
PORTLAND, ME 04101

PROJECT:
**IRIS PARK APARTMENTS L.P.
RENOVATION & ADDITIONS**
PORTLAND, ME 04101

DRAWING:
ROOF PLAN AND DETAILS

SCALE: AS NOTED

DATE: MARCH 21, 2005

REVISIONS:

SHEET:
A104

