


A2

PARTIAL SECOND FLOOR FRAMING PLAN

1/8" = 1'-0"

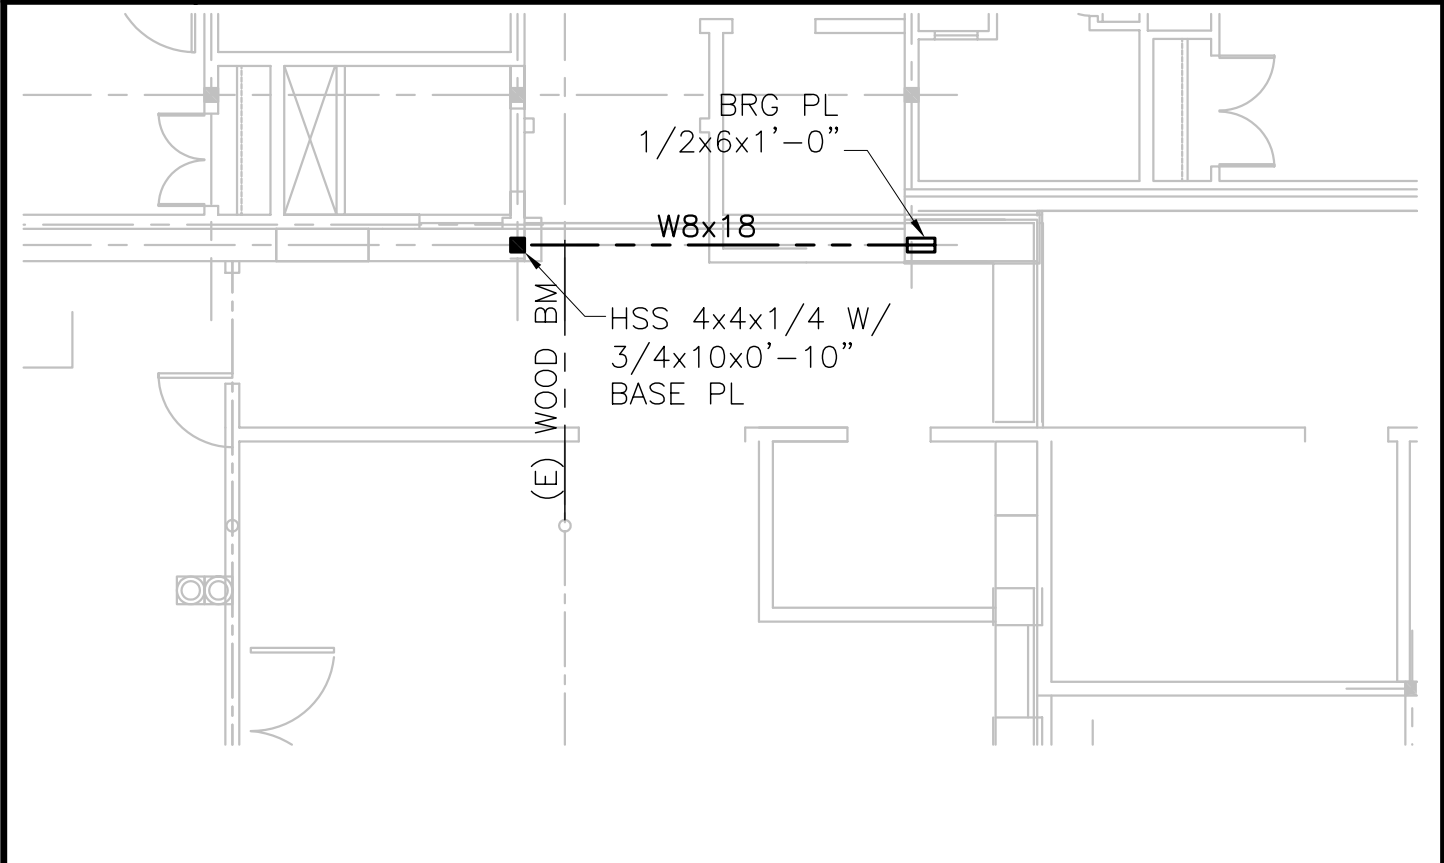

A1

PARTIAL FIRST FLOOR FRAMING PLAN

1/8" = 1'-0"

SKS-05

PARTIAL FRAMING PLANS

IRIS PARK APARTMENTS
RENOVATION & ADDITIONS

SCALE NOTED

Project No: 03066

Date: 03-28-2005

CAD File:

allied
engineering, inc.

One Westbrook Common, Westbrook, Maine 04092-2804
Telephone No: 207-854-8126 • Fax No: 207-854-0603
E-Mail: info@allied-eng.com • www.allied-eng.com

