




1 PARTITION TYPE P1
SCALE: 3" = 1'-0"
1" 2" 4" 8"

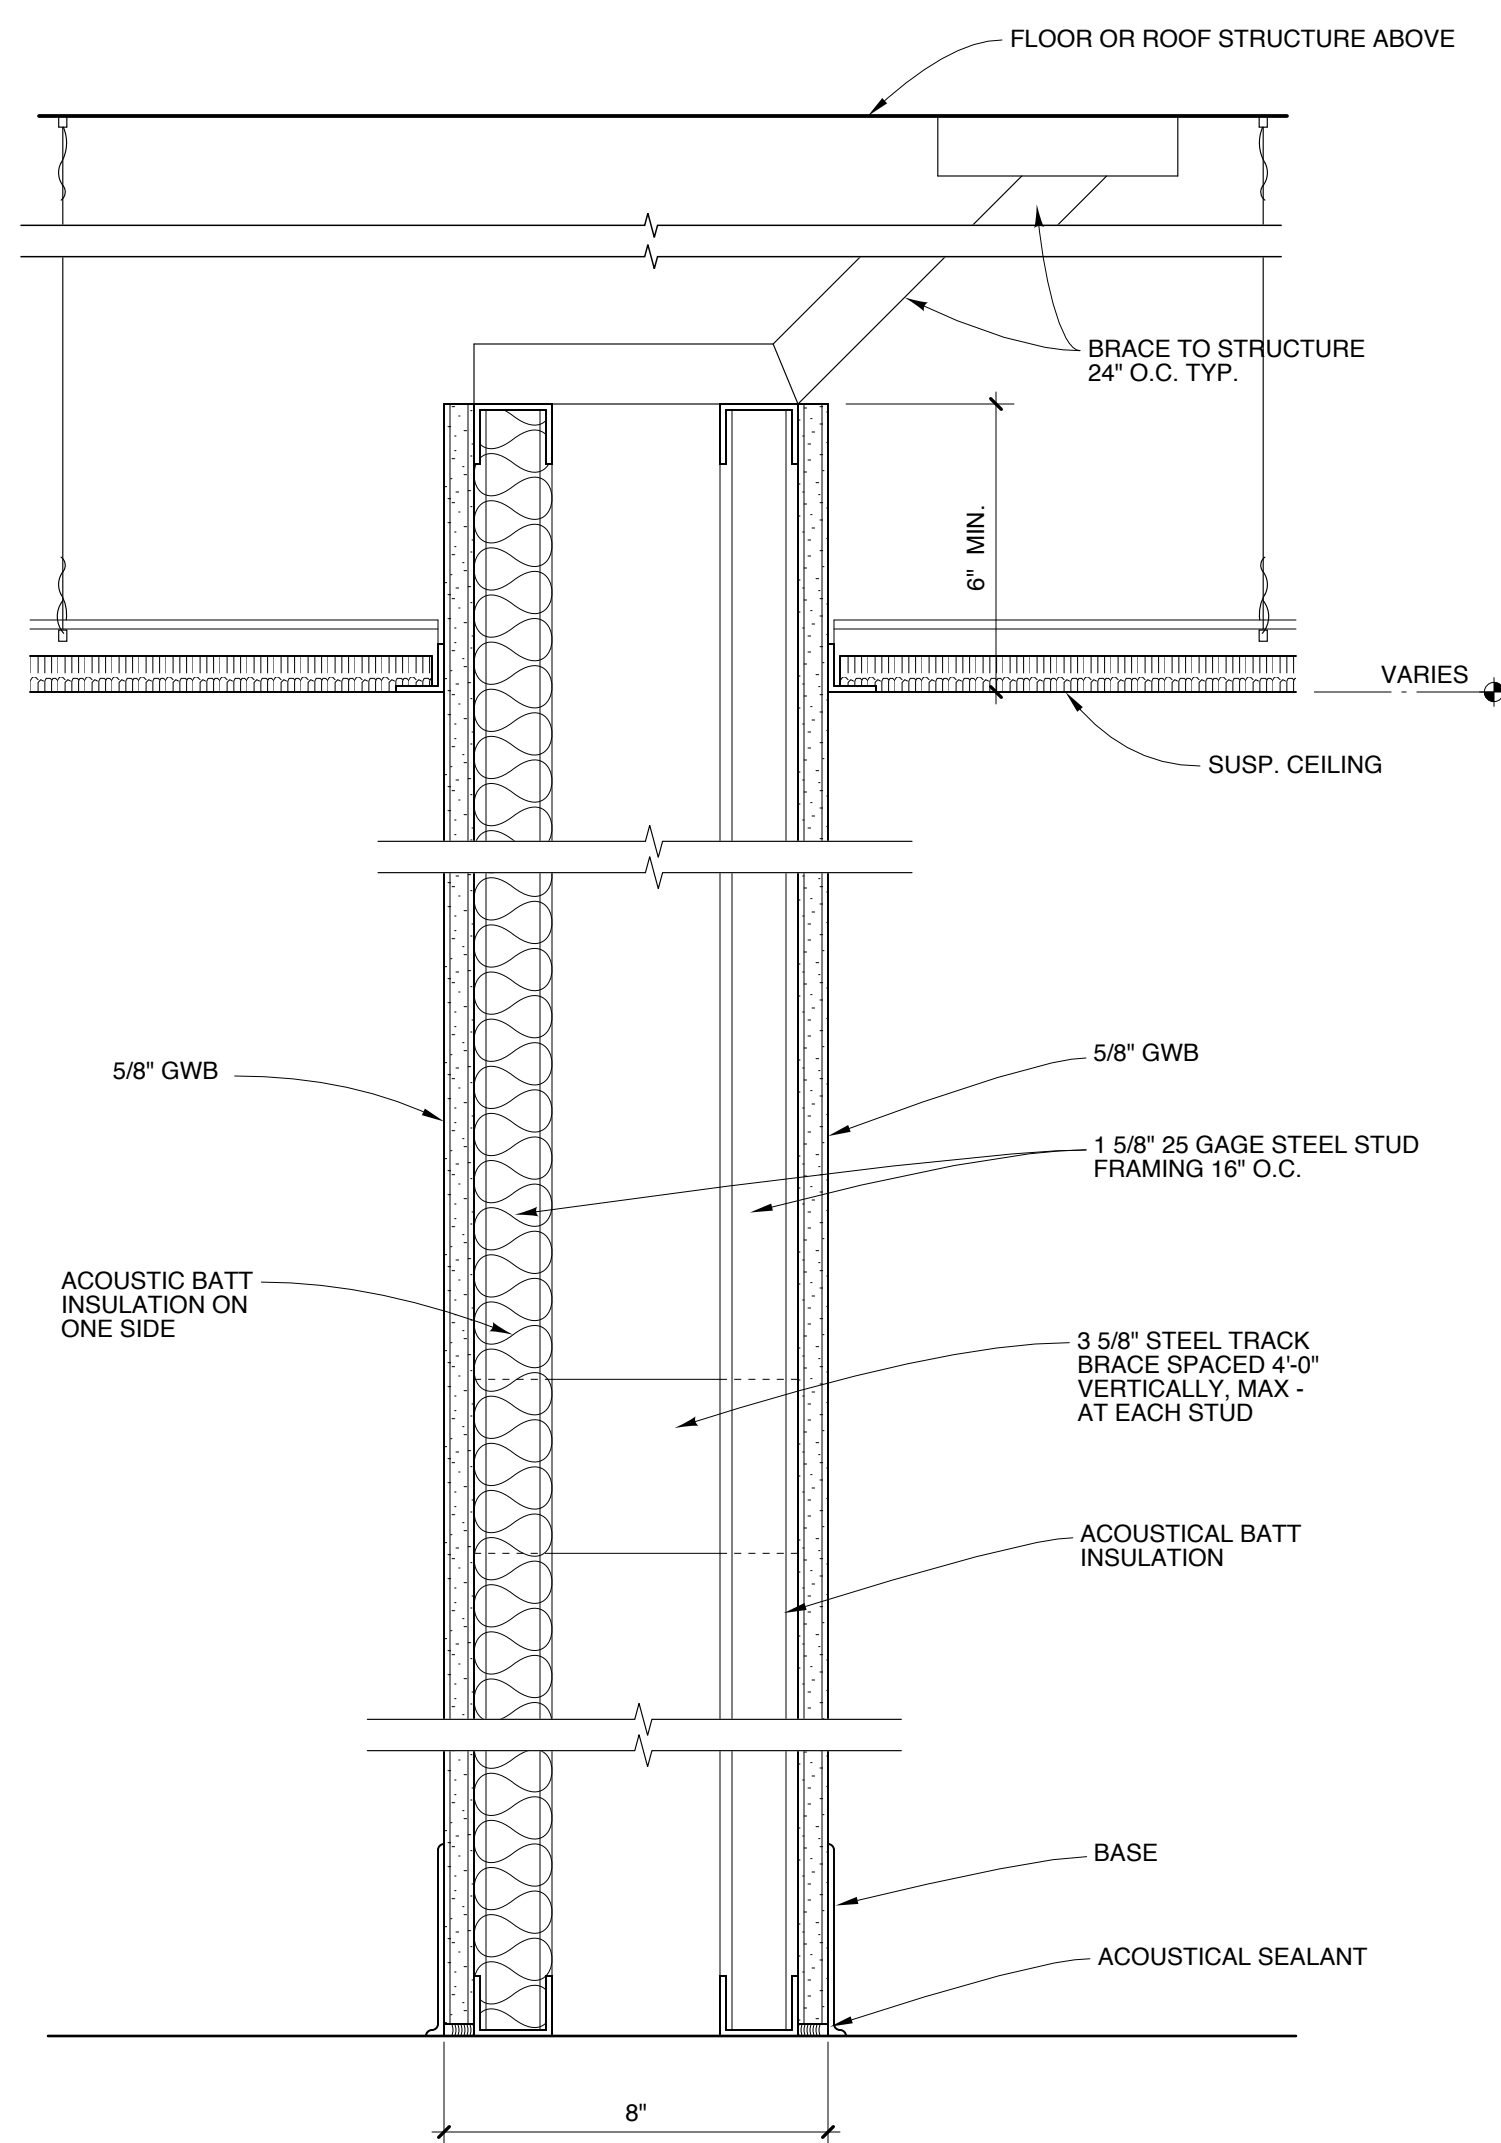


2 PARTITION TYPE P2
SCALE: 3" = 1'-0"
1" 2" 4" 8"

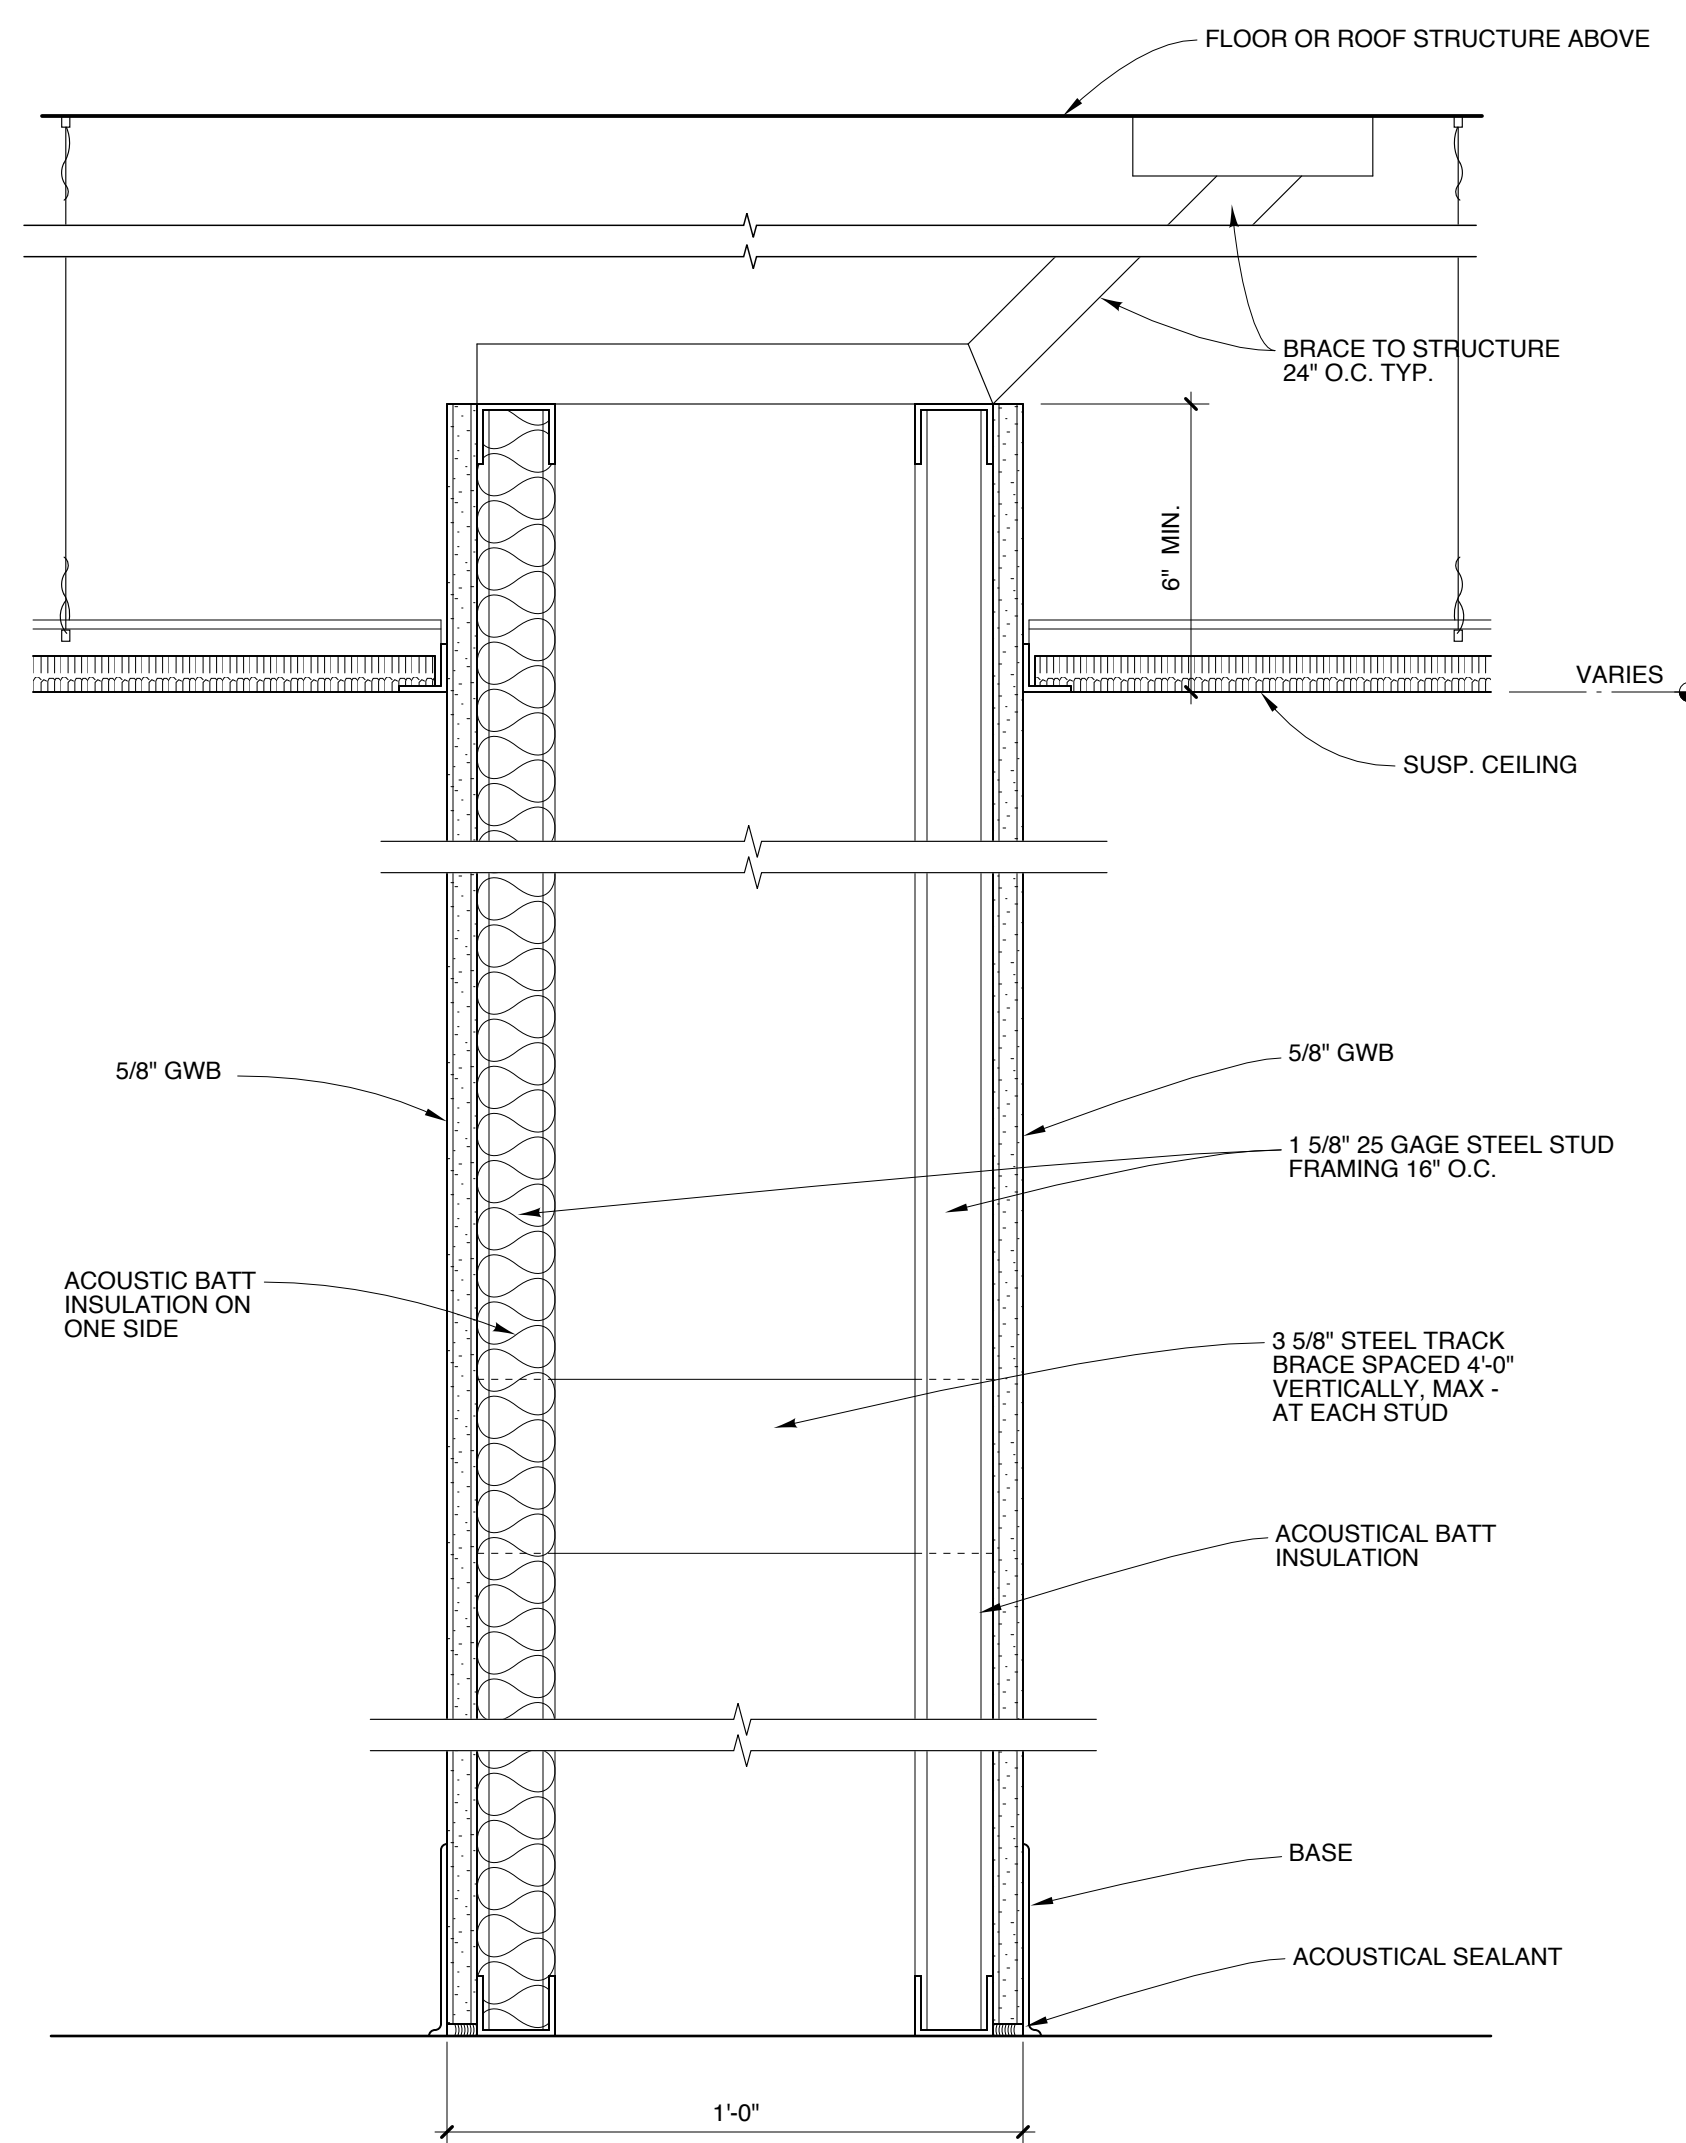


3 PARTITION TYPE P3
SCALE: 3" = 1'-0"
1" 2" 4" 8"

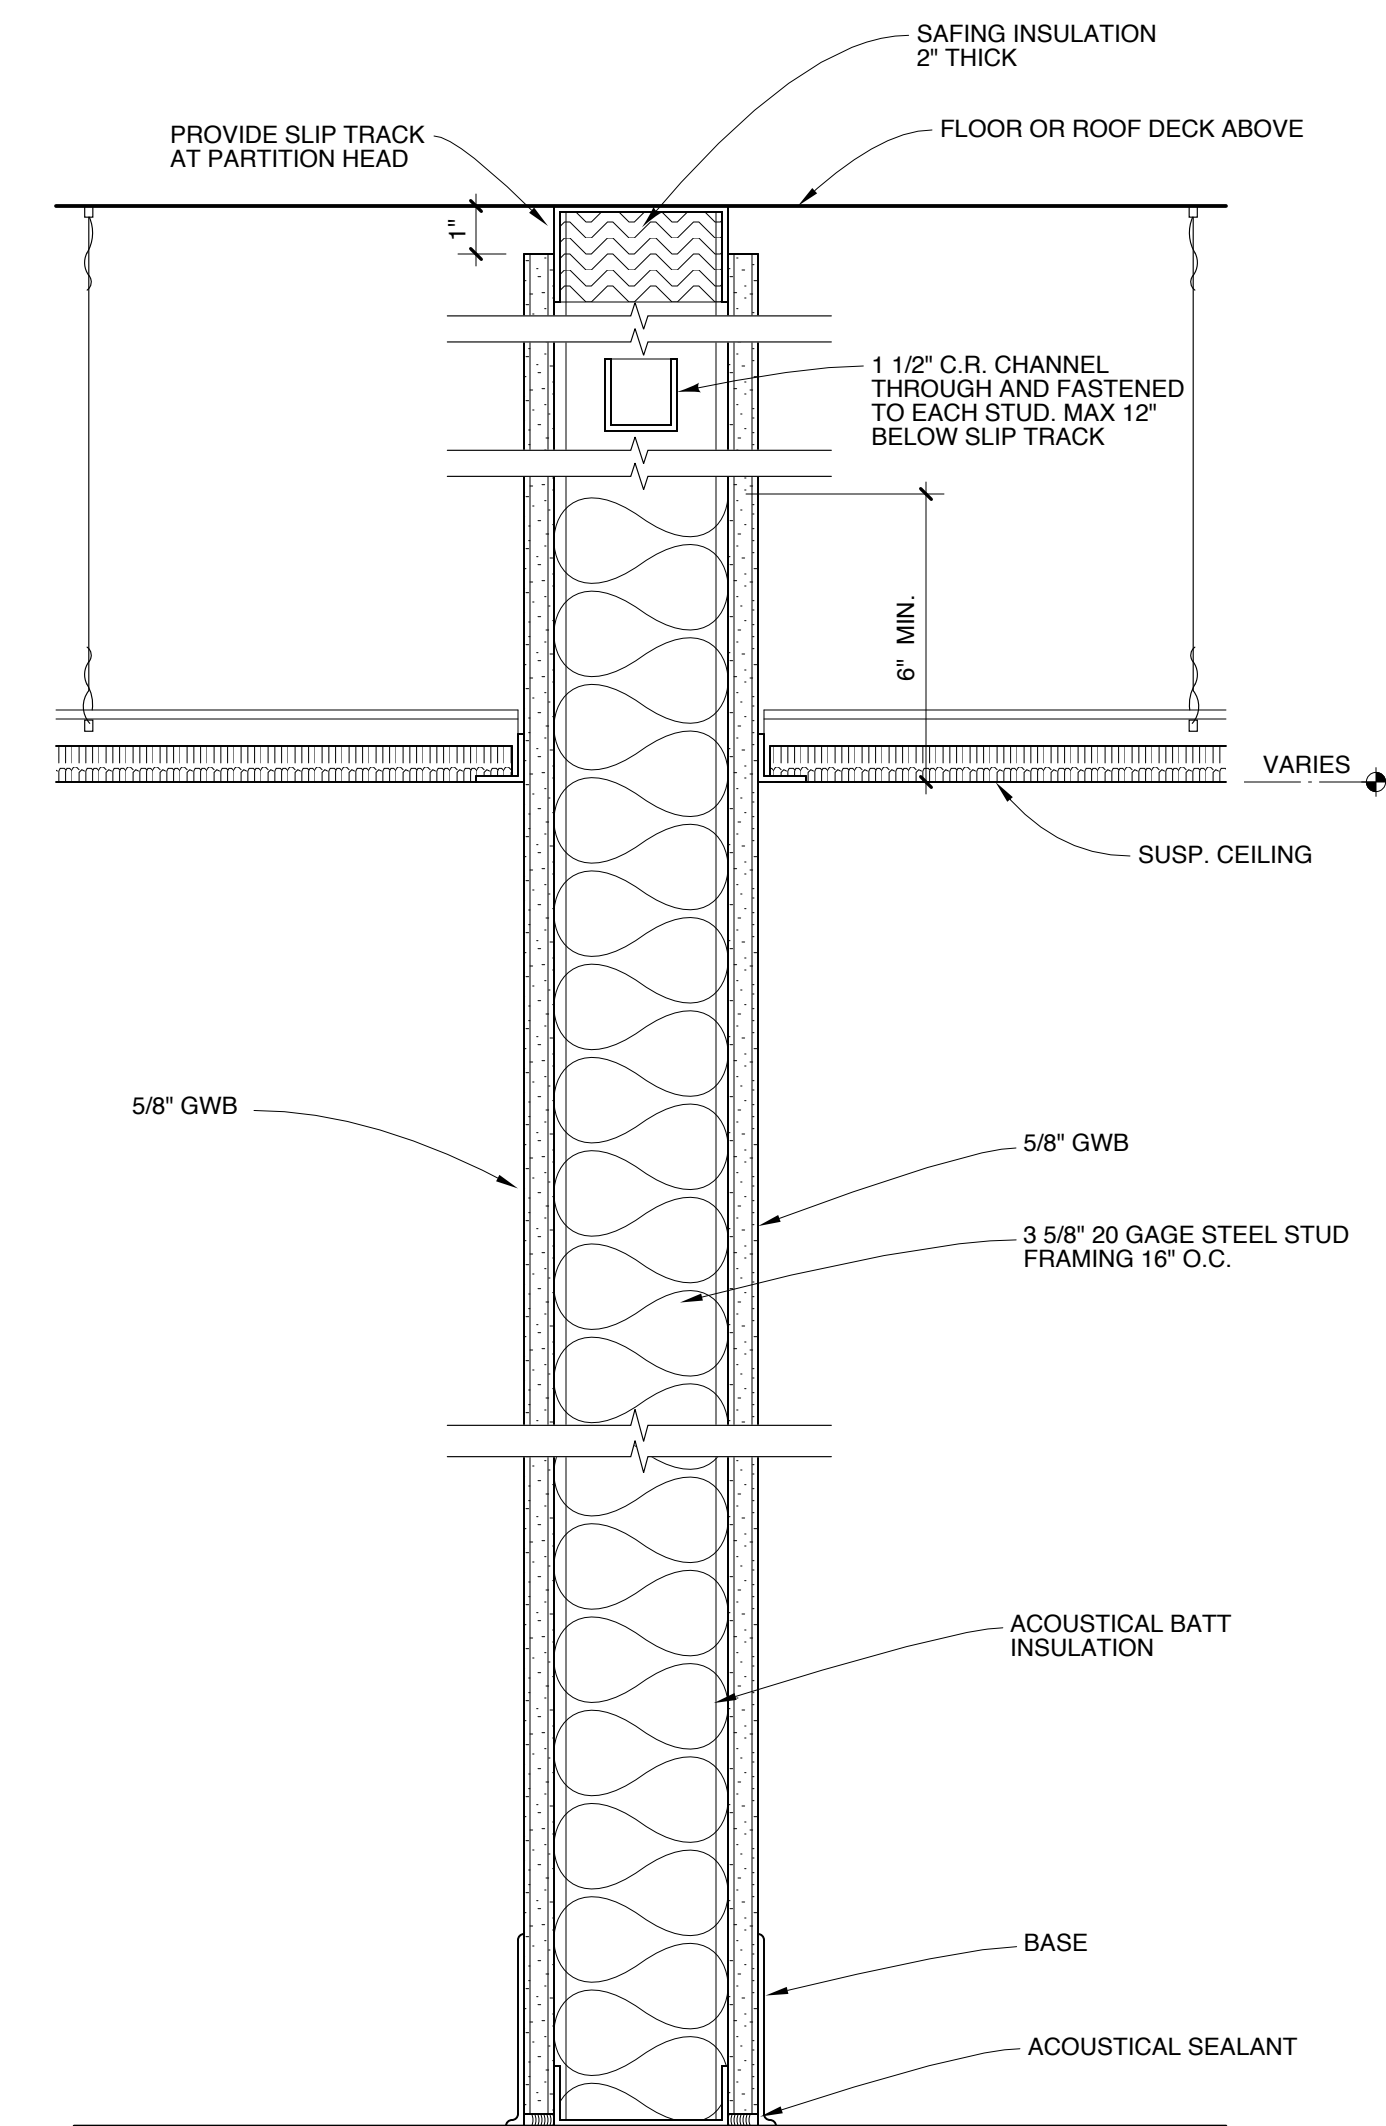


4 PARTITION TYPE P4
SCALE: 3" = 1'-0"
1" 2" 4" 8"
1-HOUR RATED WHERE INDICATED ON FLOOR PLAN

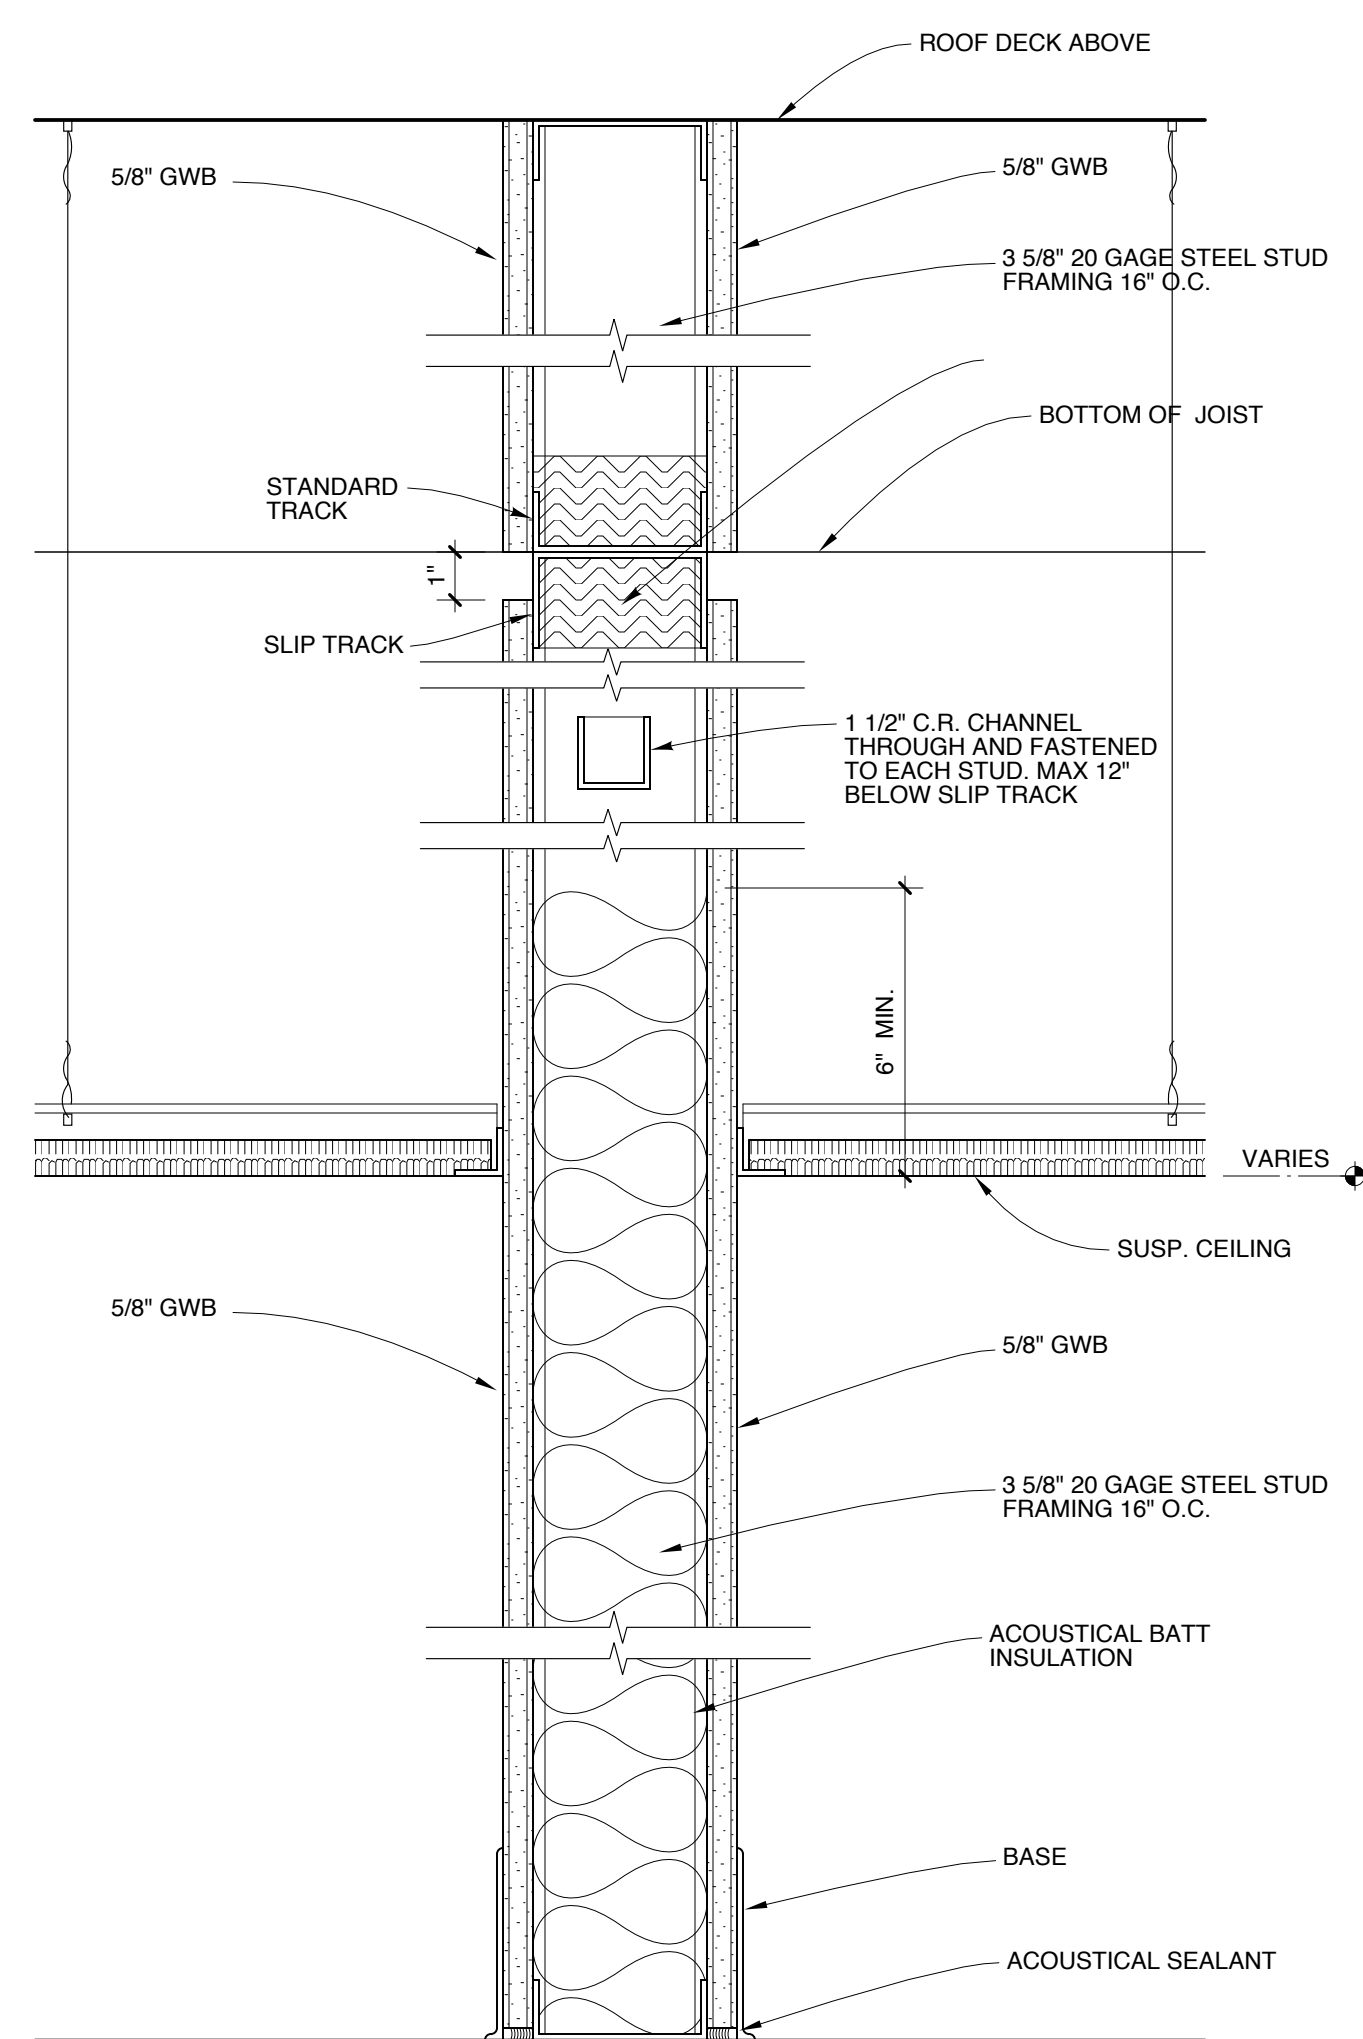


5 PARTITION TYPE P5
SCALE: 3" = 1'-0"
1" 2" 4" 8"
1-HOUR RATED WHERE INDICATED ON FLOOR PLAN

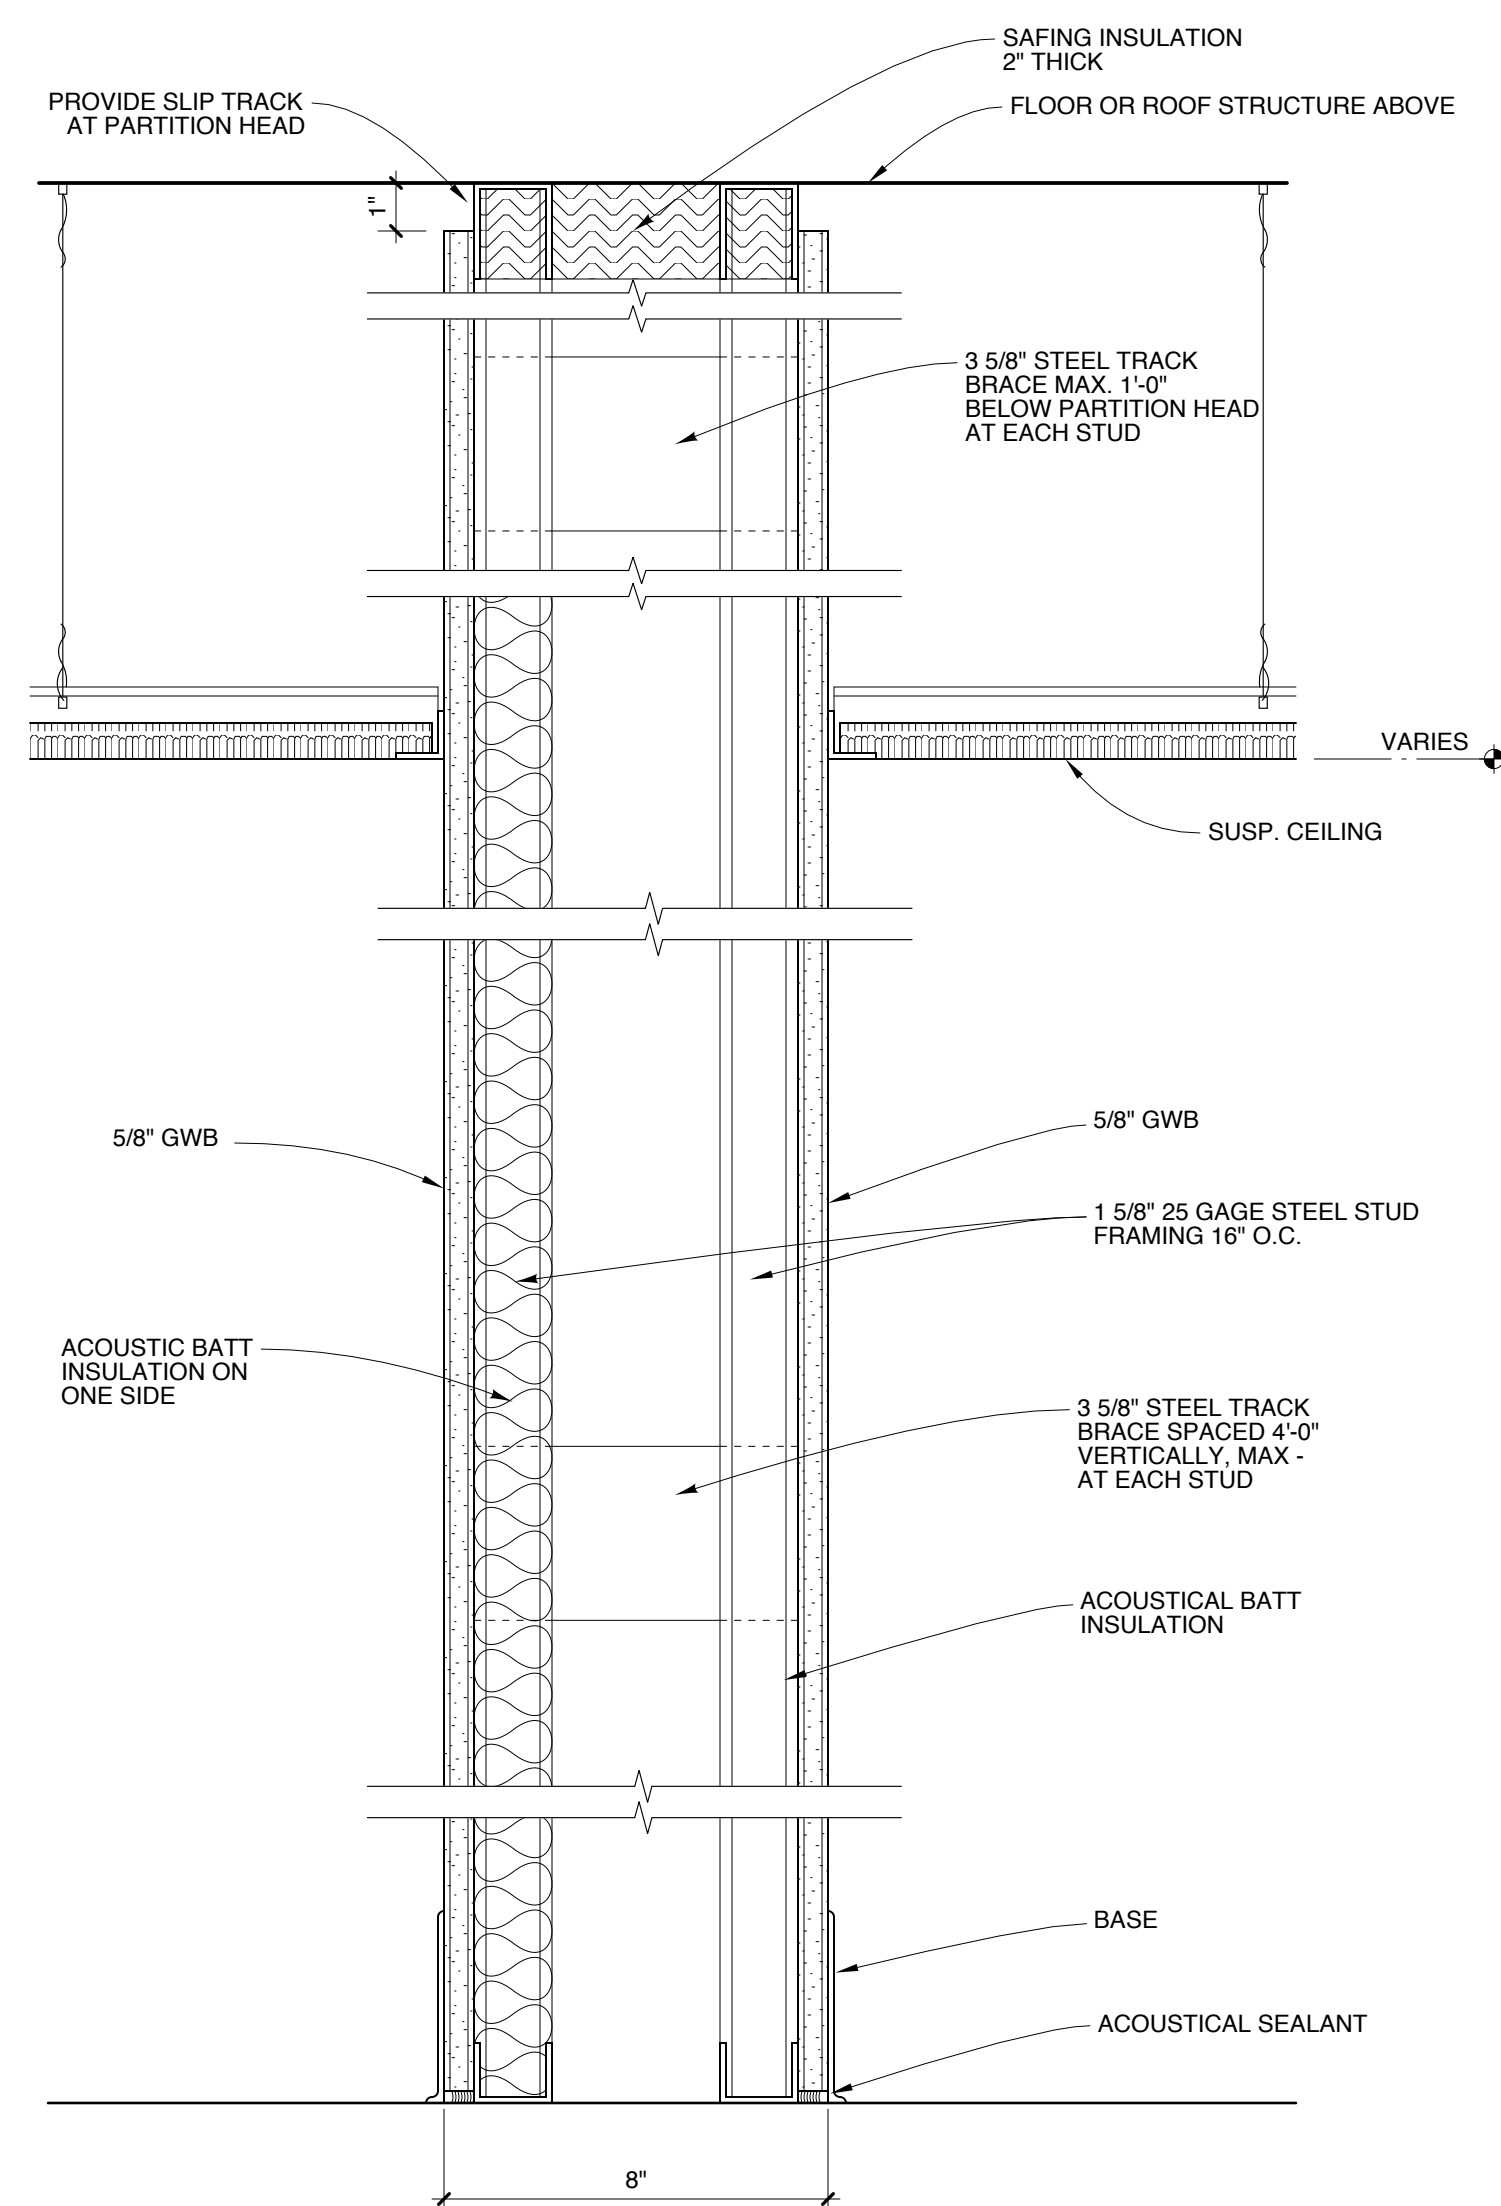

6 PARTITION TYPE P6
SCALE: 3" = 1'-0"
1" 2" 4" 8"
1-HOUR RATED WHERE INDICATED ON FLOOR PLAN

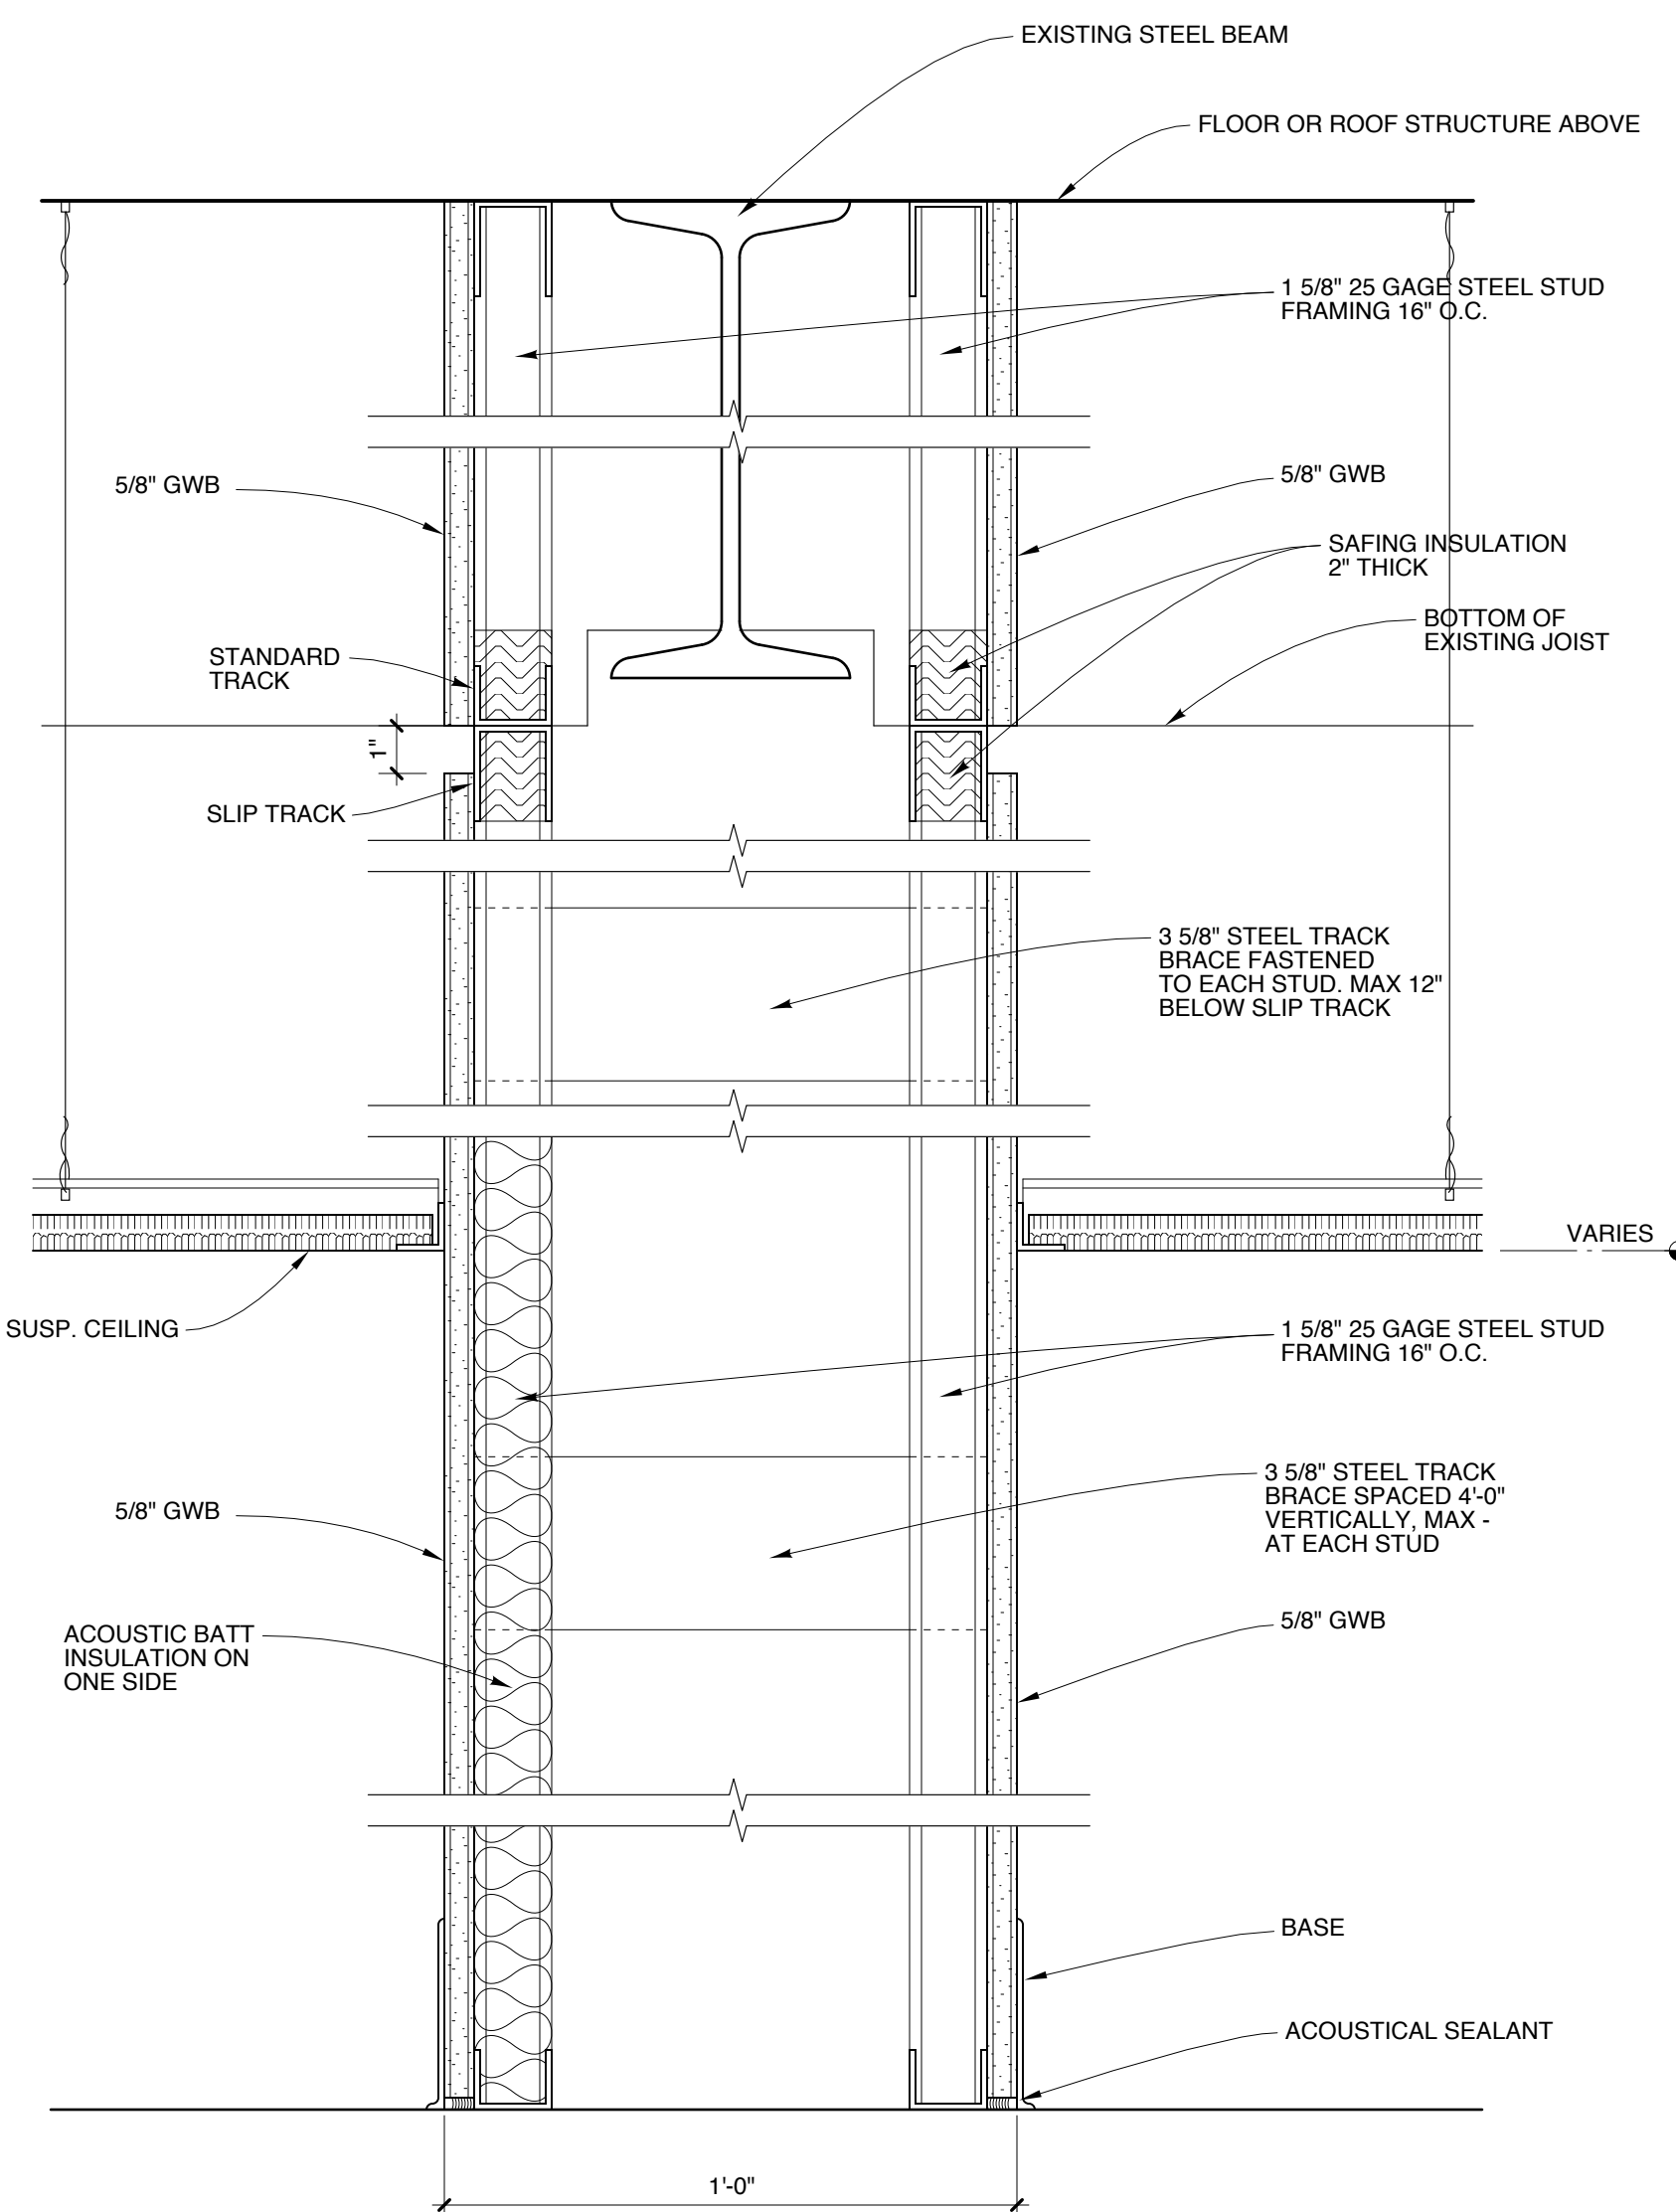


7 PARTITION TYPE P7
SCALE: 3" = 1'-0"
1" 2" 4" 8"
1-HOUR RATED WHERE INDICATED ON FLOOR PLAN

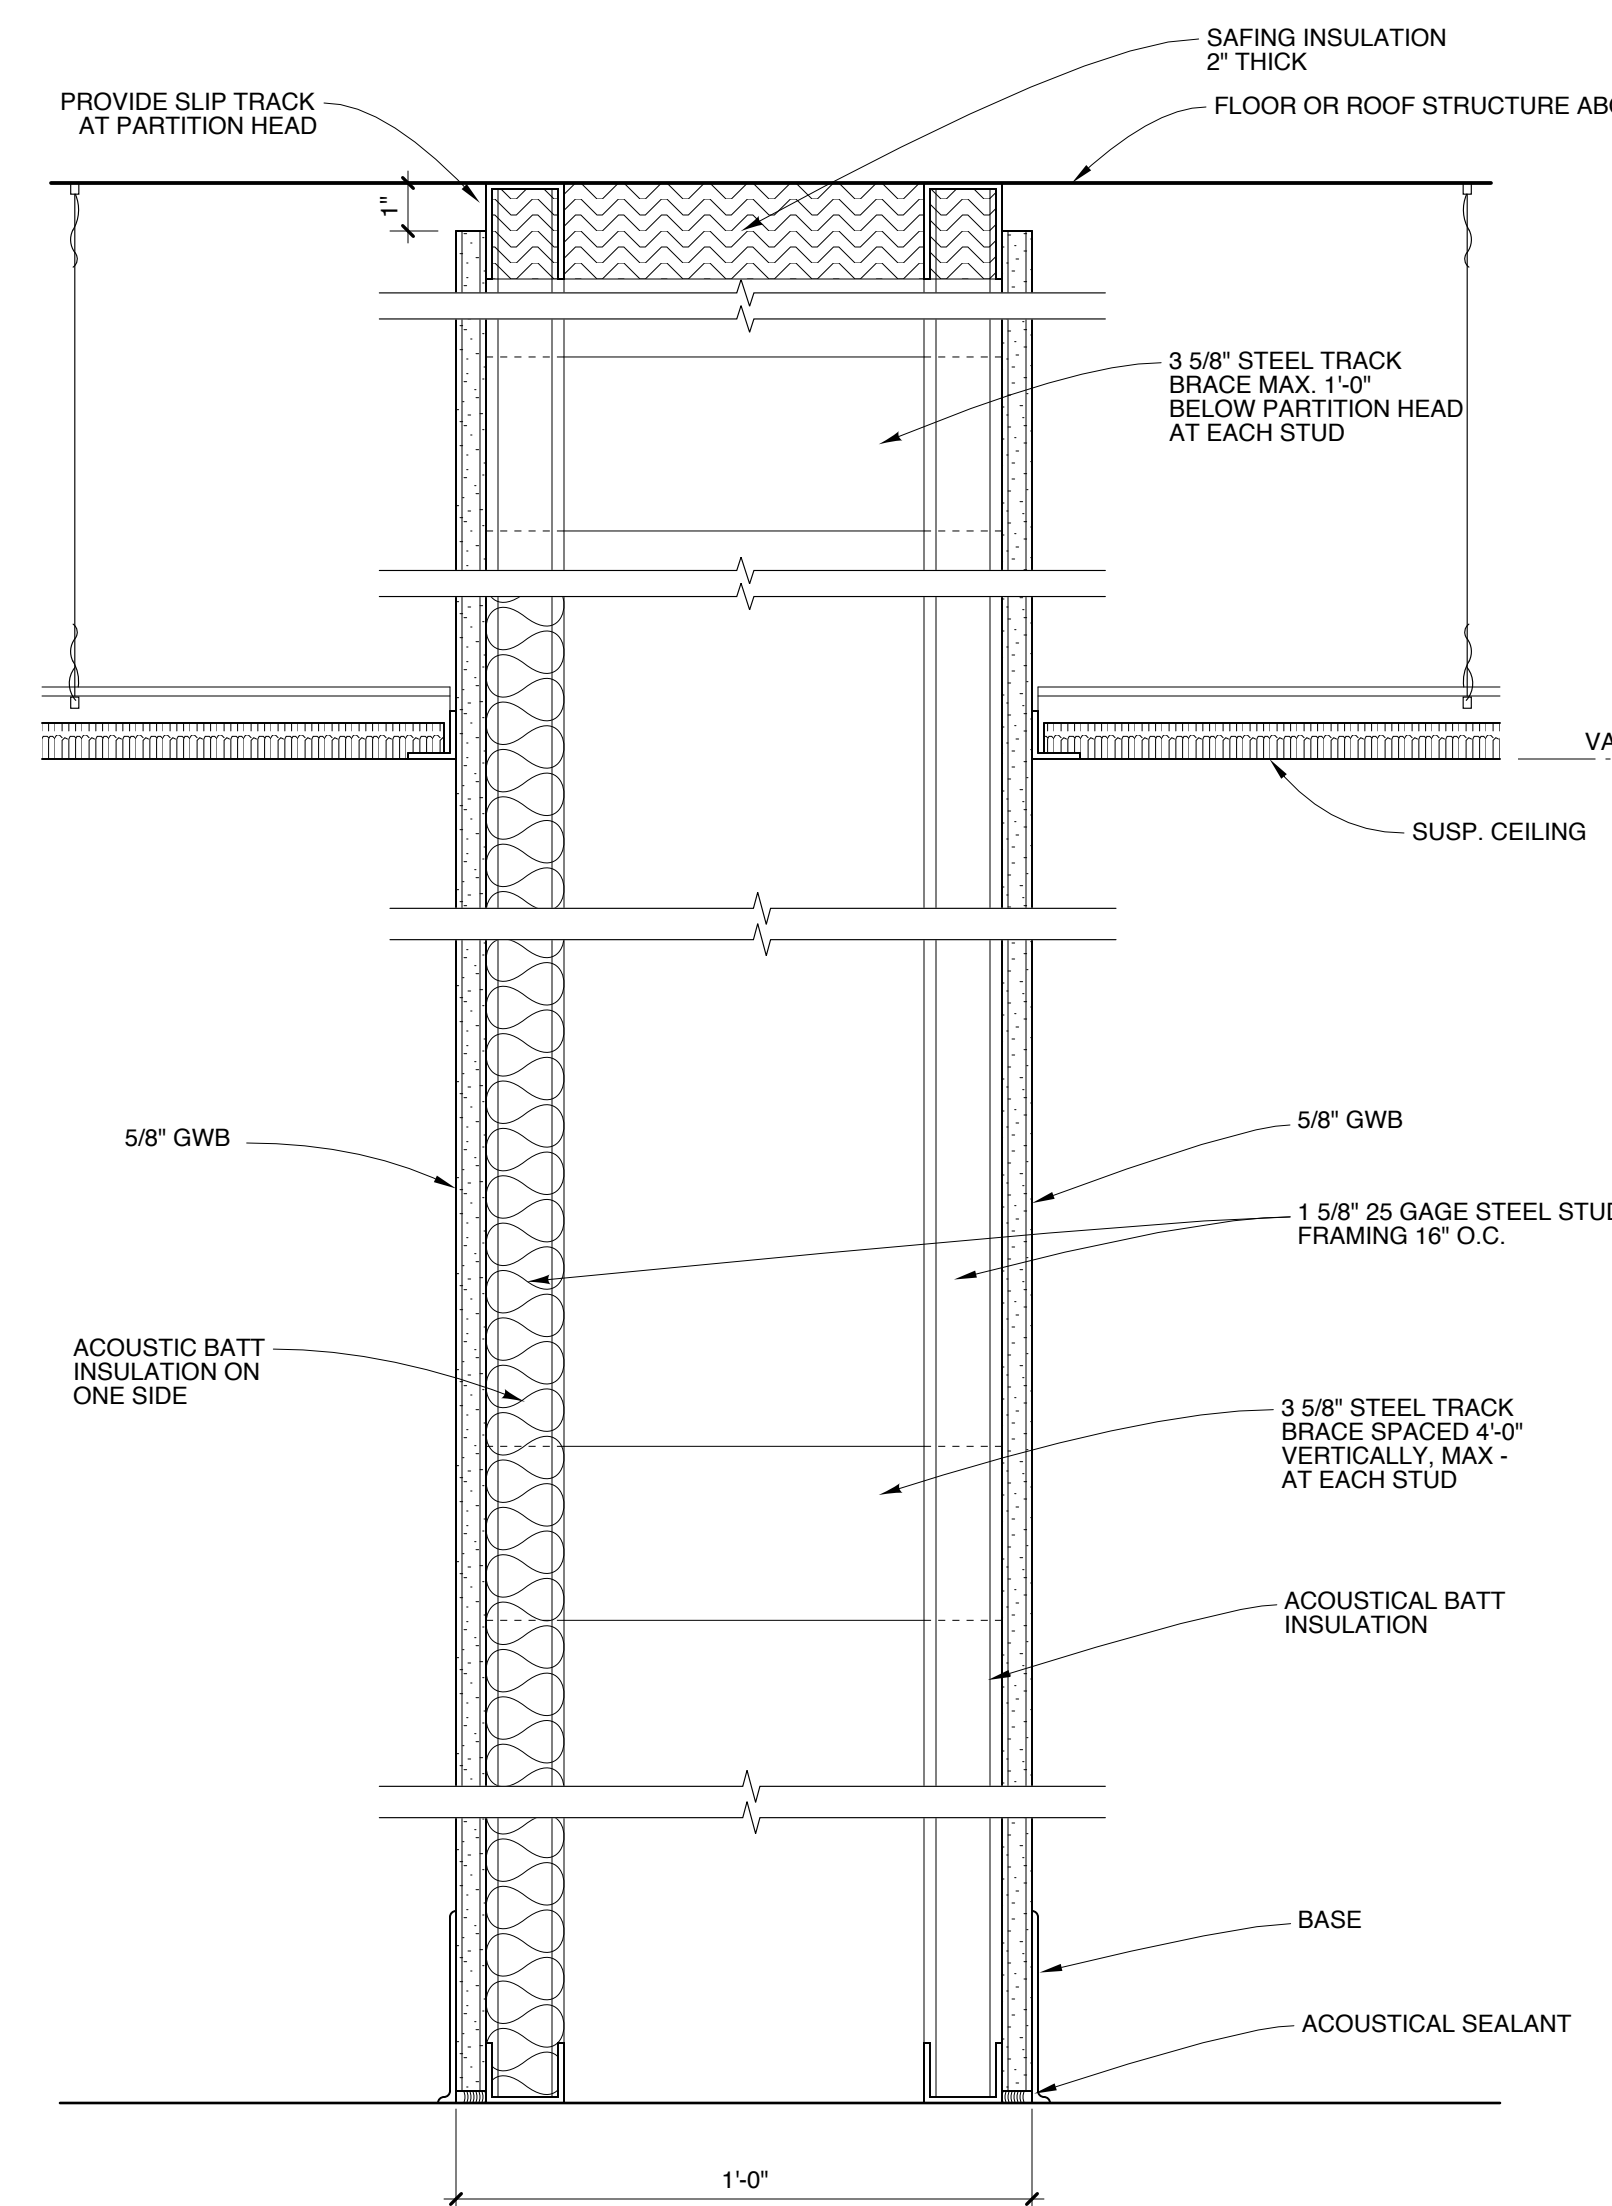

6 PARTITION TYPE P8
SCALE: 3" = 1'-0"
1" 2" 4" 8"
1-HOUR RATED WHERE INDICATED ON FLOOR PLAN

Michael Charek
Architects

25 Hartley Street
Portland, Maine 04103
(207) 761-0556

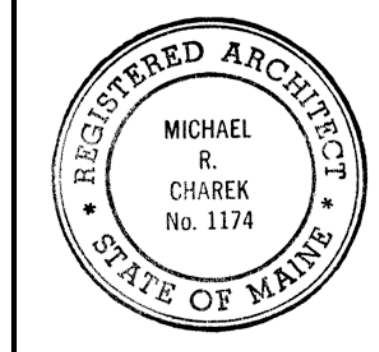

The Iris Network
Ryan Building Renovations

189 Park Avenue
Portland, ME 04102

Title

PARTITIONS

Scale: AS NOTED

Date: 9/8/14

Revisions

Sheet

A11