



DETAIL
SCALE : 1/4" = 1'-0"
1
A-2

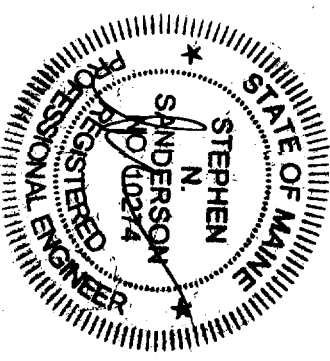


- GENERAL NOTES:
1. SUBSTITUTE MATERIALS AND/OR SIZES AND GRADES PER CONTRACTOR'S SPECIFICATIONS.
 2. CONT. TO VERIFY ALL MATERIALS/SPANS PER MANUFACTURER'S SPECIFICATIONS PRIOR TO CONSTRUCTION.

CLIENT	165 GRANT STREET PORTLAND, MAINE
PROJECT	EXISTING FLOOR PLAN 2 UNIT CONVERSION
DESIGN BY	SMS
SCALE	AS NOTED
DATE	06-05-05
DRAWING NUMBER	A-2
DATE	9/20/05
FOR APPROVAL	

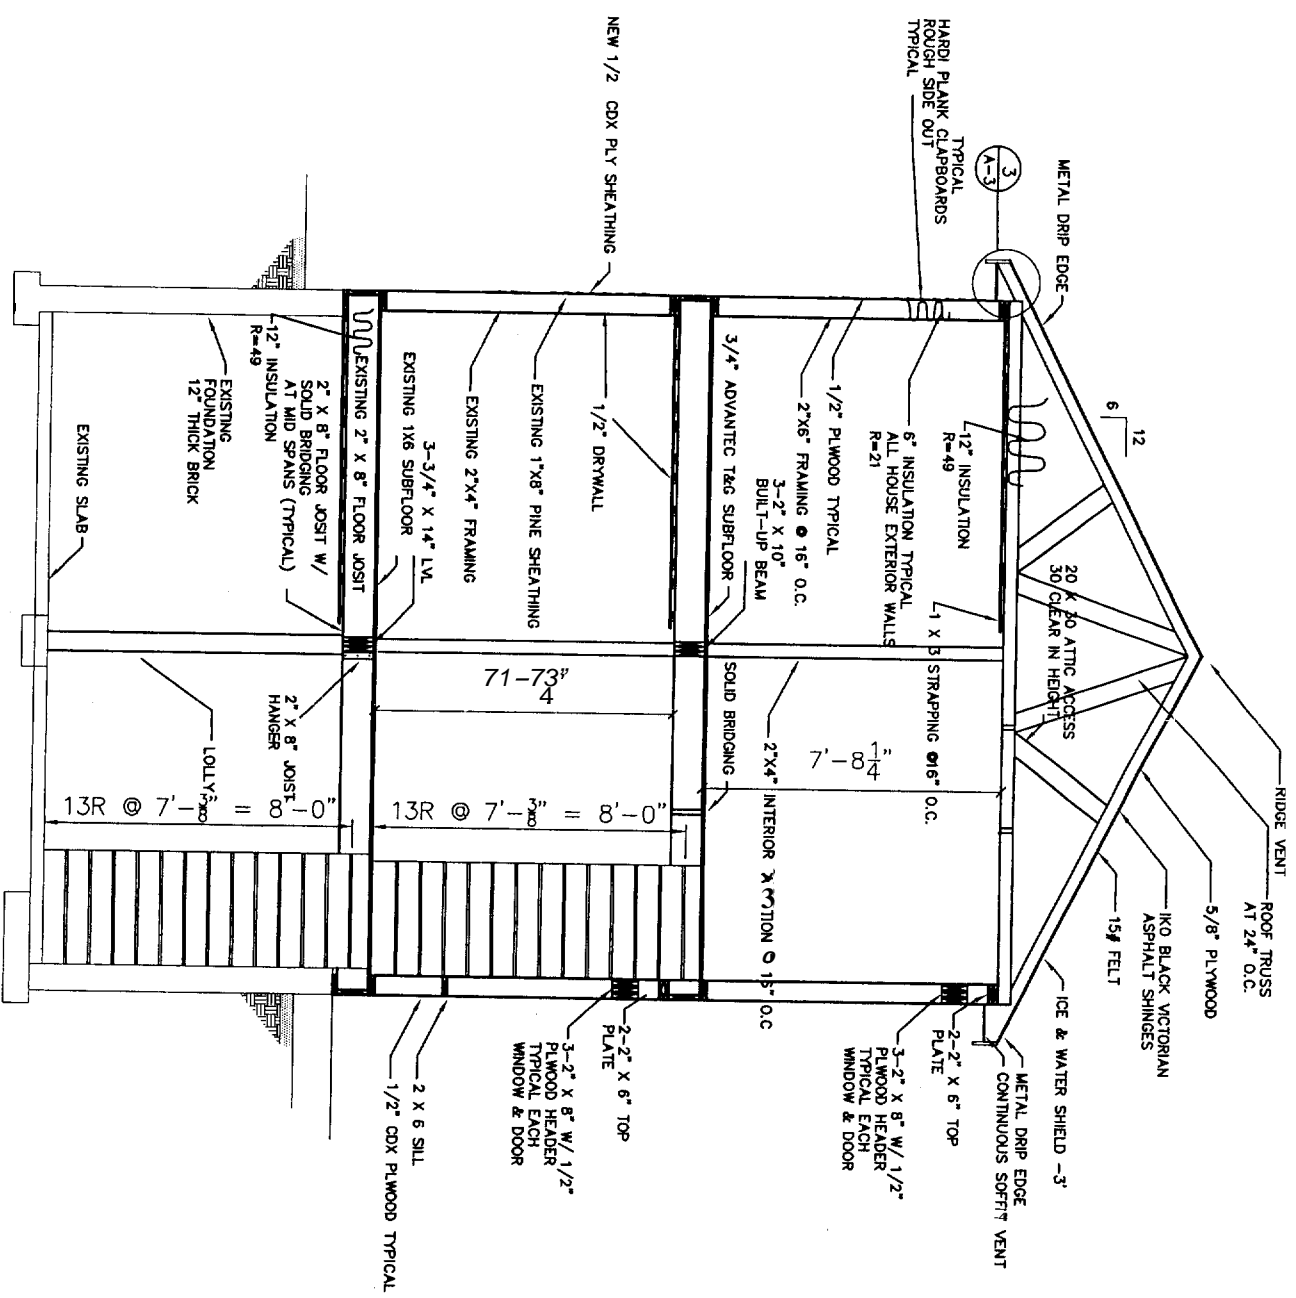


DETAIL

SCALE : 1/2" = 1'-0"

 

- GENERAL NOTES:
1. SUBSTITUTE MATERIALS AND/OR SIZES AND GRADES PER CONTRACTOR'S SPECIFICATIONS.
 2. CONT. TO VERIFY ALL MATERIALS/SPANS PER MANUFACTURER'S SPECIFICATIONS PRIOR TO CONSTRUCTION

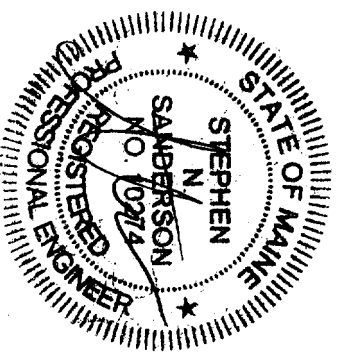

NO. DRAWING SHEET	1
PROJECT NAME	SECTION 2 UNIT CONVERSION
DATE	06-05-05
SCALE	AS NOTED
DESIGNED BY	SMS
CHECKED BY	SMS
DATE	06-05-05
FOR APPROVAL	
DATE	06-05-05
BY	SMS

SECTION 2 UNIT CONVERSION

DATE: 06-05-05

SCALE: AS NOTED


DESIGNED BY: SMS

CHECKED BY: SMS


FOR APPROVAL

DATE: 06-05-05


BY: SMS

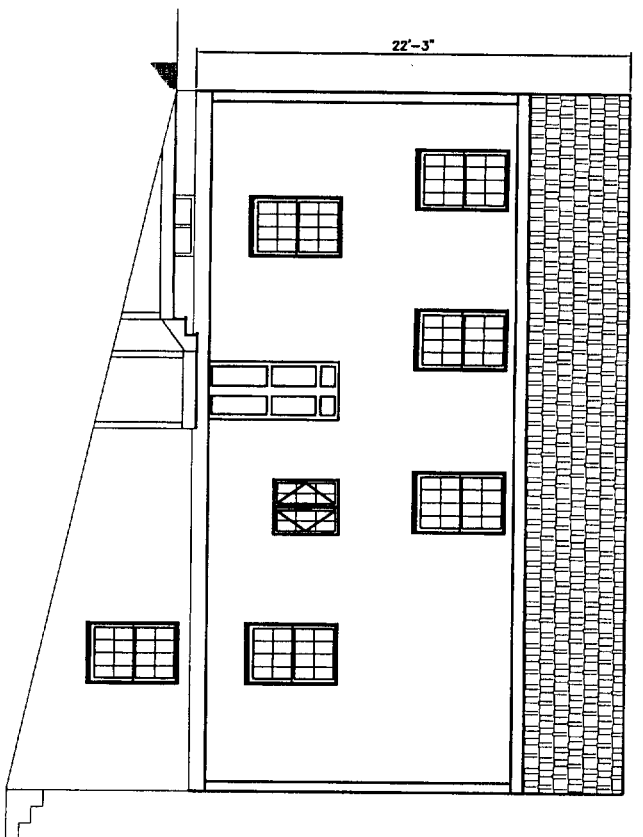


SIDE ELEVATION
SCALE 1/4"=1'-0"

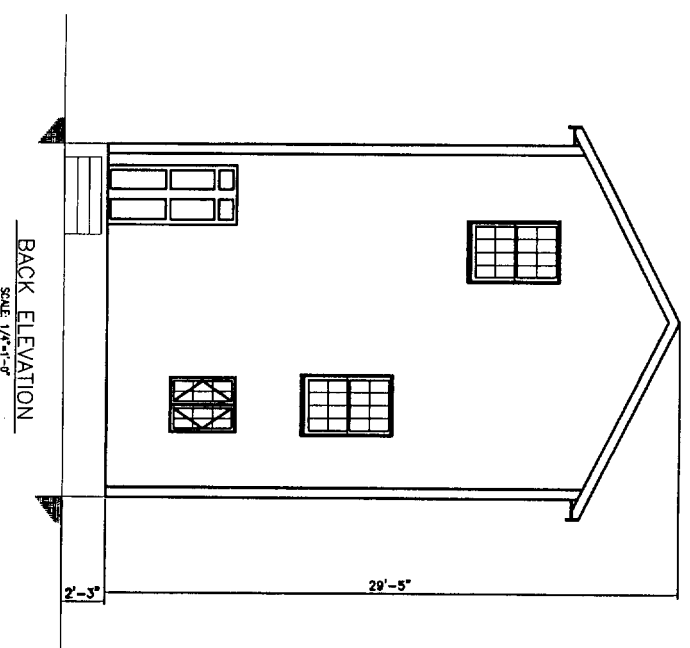


BACK ELEVATION
SCALE 1/4"=1'-0"

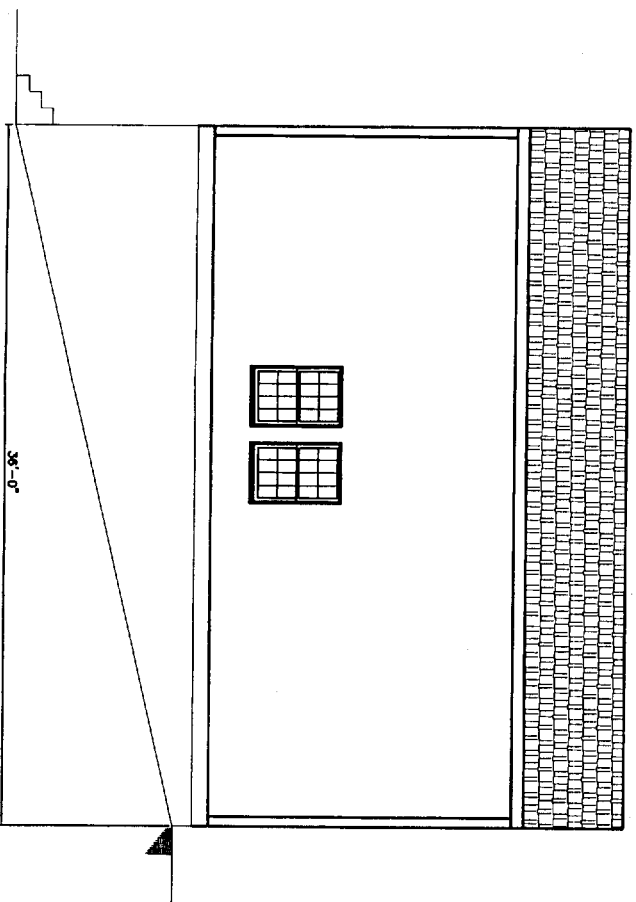

SIDE ELEVATION
SCALE 1/4"=1'-0"

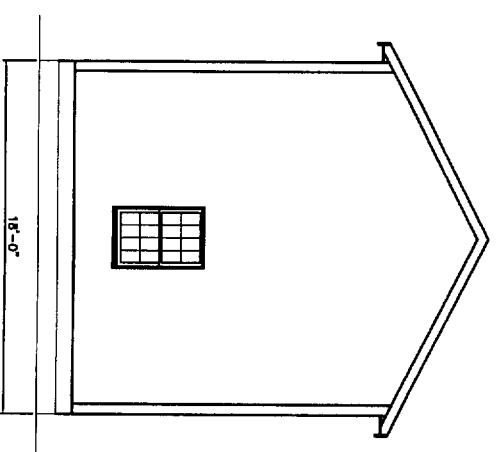

FRONT ELEVATION
SCALE 1/4"=1'-0"

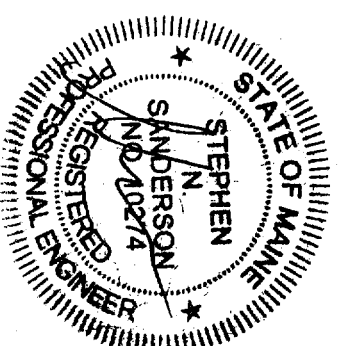

A	6/20/05	FOR APPROVAL
-	-	-
-	-	-

CLIENT	165 GRANT STREET PORTLAND, MAINE
DRAWN BY	SMS
SCALE	AS NOTED
DATE	06-05-05
DRAWING NUMBER	A-7

ELEVATIONS
2 UNIT CONVERSION