


FIRST FLOOR PLAN
SCALE: 1/4"=1'-0"

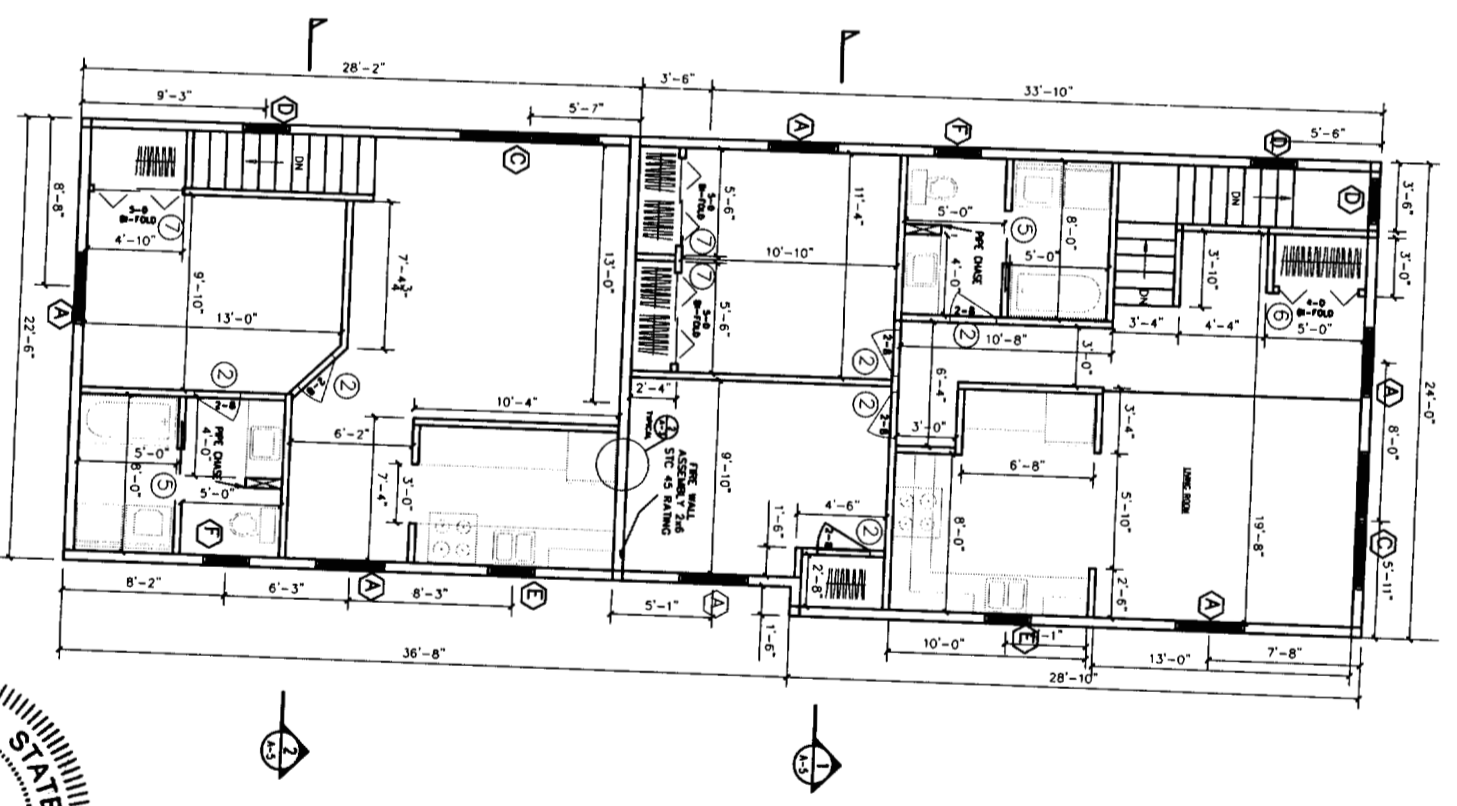


SECOND FLOOR PLAN
SCALE: 1/4"=1'-0"

- GENERAL NOTES:
1. SUBSTITUTE MATERIALS AND/OR SIZES AND GRADES PER CONTRACTOR'S SPECIFICATIONS.
 2. CONT. TO VERIFY ALL MATERIALS/SPANS PER MANUFACTURER'S SPECIFICATIONS PRIOR TO CONSTRUCTION.

| NO. | MODEL NUMBER | MANUFACTURER | STYLE | REMARKS |
|-----|--------------|--------------|------------------------------|--------------------------------------|
| 1 | 411 | STANLEY | 3'-0" x 6'-0" 6 PANEL WOLDED | EXTERIOR DOOR - STEEL |
| 2 | 28" x 80" | MASONITE | 2/8" x 80" | HOLLOW CORE INTERIOR CASED 6 PANEL |
| 3 | 24" x 80" | MASONITE | 2/4" x 80" | HOLLOW CORE INTERIOR CASED 6 PANEL |
| 4 | 60" x 60" | MASONITE | 60" x 60" | LEFT HAND INSWING PANO DOOR |
| 5 | 28" x 80" | MASONITE | 2/8" x 80" | HOLLOW CORE INTERIOR 6 PANEL SLIDING |
| 6 | 4" x 80" | MASONITE | 4" x 80" | HOLLOW CORE INTERIOR 6 PANEL B-FOLD |
| 7 | 5" x 80" | MASONITE | 5" x 80" | HOLLOW CORE INTERIOR 6 PANEL B-FOLD |
| 8 | 26" x 80" | MASONITE | 2/8" x 80" | HOLLOW CORE INTERIOR CASED 6 PANEL |

| NO. | MODEL NUMBER | MANUFACTURER | STYLE | REMARKS |
|-----|-----------------------------------|--------------------|----------------|--|
| A | SERIES 1000 NO 37 3/4" X 56 3/4" | AMERICAN CRAFTSMAN | DOUBLE-HING | EGRESS CLEAR OPENING 5/0 X 4/8 NOMINAL |
| B | SERIES 1000 NO 37 3/4" X 56 3/4" | AMERICAN CRAFTSMAN | DOUBLE-HING | EGRESS CLEAR OPENING 5/0 X 4/8 NOMINAL |
| C | SERIES 1000 NO 75 9/16" X 56 3/4" | AMERICAN CRAFTSMAN | DOUBLE-HING | EGRESS CLEAR OPENING 5/0 X 4/8 NOMINAL |
| D | SERIES 1100 NO 57 3/4" X 40 3/4" | AMERICAN CRAFTSMAN | PICTURE WINDOW | 5/0 X 3/2 NOMINAL |
| E | SERIES 2802 NO 36 1/2" X 35 1/2" | AMERICAN CRAFTSMAN | SIDING WINDOW | 5/0 X 3/8 NOMINAL |
| F | SERIES 1000 NO 25 3/4" X 40 3/4" | AMERICAN CRAFTSMAN | DOUBLE-HING | 2/0 X 3/2 NOMINAL |

- LEGEND
- Window Type (See Schedule)
 - Door Type (See Schedule)

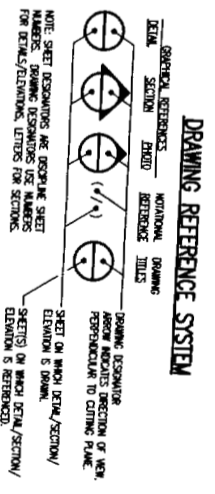

CLIENT: 158 GRANT STREET
PORTLAND, MAINE

PROJECT: RECONFIGURED FLOOR PLAN
4 UNIT CONVERSION

DRAWN BY: SMS
SCALE: AS NOTED
DATE: 07-20-04

DRAWING NUMBER: A-1