

**NOTES:**

- SEE GENERAL NOTES ON 0102.
- FURNITURE DASHED IN BY OTHERS IS INDICATED FOR CASEWORK, FURNITURE, EQUIPMENT AND ANY OTHER A/C ITEM.
- PARTITION TYPE  $\diamond$  IS TYPICAL UNLESS NOTED OTHERWISE.
- REFER TO DETAILS FOR ADDITIONAL INFORMATION.

**WALL LEGEND**

$\diamond$  PARTITION TYPE, SEE 0102

INDICATES 1-HOUR RATED PARTITION/ WALL

INDICATES 2-HOUR RATED PARTITION/ WALL

CORNER GUARD-1: S.S., 90 DEGREE

CORNER GUARD-2: S.S., END WALL PROTECTOR

GUARD RAIL PATCH TO MATCH EXISTING ACCENT

WALL PROTECTION-UP TO 48" AFF.

FIBER REINFORCED PANELS UP TO 48" AFF

**KEYED NOTES:**

- COORDINATE ELECTRICAL OUTLETS/DATA WITH FURNITURE LOCATIONS.
- ADD SLOPED TOP(DUST SHELF) TO EXISTING UPPER CABINETS
- WALL COVERING, MARKER BOARD/PROJECTION SCREEN
- ADJUSTABLE SHELVES ON STANDARDS
- (6) ADJUSTABLE SHELVES ON STANDARDS
- BINS AND GRID STORAGE SYSTEM


**ACCESSORY SCHEDULE**

TAG	DESCRIPTION	O/C
A	SOAP DISPENSER	O/C
B	PAPER TOWEL DISPENSER	O/C
C	SHOWER CURTAIN ROD	O/O
D	MIRROR (TOILET ROOMS) 18" X 30"	O/C
E	TOILET TISSUE DISPENSER	O/C
F	36" GRAB BAR	O/C
G	42" GRAB BAR	O/C
H	ROBE/COAT HOOK (MOUNTED ON WALL)	O/C
I	GEL DISPENSER	O/C
J	VIEW BOX	O/C
K	MIRROR (CHANGING ROOMS) 24" X 60"	O/C
L	WALL HUNG TV	O/C
M	WALL HUNG COMPUTER	O/C
N	SANITARY IN/PAIN DISPOSAL UNIT	O/C
O	SCALE	O/O
P	WALL PHONE	O/O
Q	GLOVE BOX	O/O
R	MOP AND BROOM HOLDER	O/C
S	BINS AND GRID STORAGE, W/ PLYWOOD BACKER	O/C
T	LIFT SYSTEM	O/O
U	FOLDING BENCH	O/O
V	24" GRAB BARS	O/C
W	C/C - CONTRACTOR FURNISHED/CONTRACTOR INSTALLED	O/C
X	O/C - OWNER FURNISHED/CONTRACTOR INSTALLED	O/O
Y	O/C - OWNER FURNISHED/OWNER INSTALLED	O/O
Z	(CONTRACTOR SHALL PROVIDE BLOCING IN WALL)	O/C

ISSUED FOR CONSTRUCTION  
9-12-08

REV. 0 ISSUED FOR CONSTRUCTION 9-12-08

REV. 1 DESCRIPTION DATE

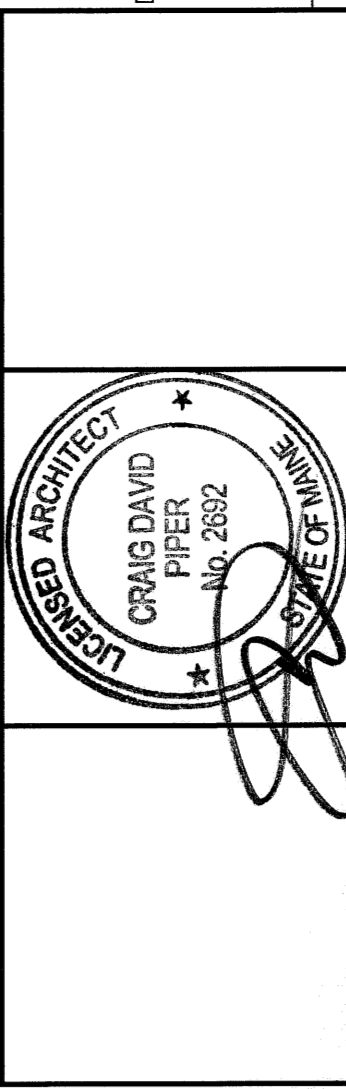

1641 Fore Street, 2nd Floor  
Portland, Maine 04104  
Tel: (207) 772-8800  
Fax: (207) 772-8805  
www.smartinc.com

**SMART**  
ARCHITECTURE  
ENGINEERING  
PLANNING  
INTERIOR DESIGN  
COMMISSIONING

MAINE MEDICAL CENTER - L.L. BEAN WING 2ND FLOOR  
INPATIENT SERVICES  
PORTLAND, MAINE

**PARTIAL FLOOR PLAN**

SHEET TITLE

SCALE: 1/4" = 1'-0" DATE: 9-12-08

PROJECT NUMBER: 08095

PROJECT NAME: MAINE MEDICAL CENTER - L.L. BEAN WING 2ND FLOOR

PROJECT NO.: 08095

A8 PARTIAL FLOOR PLAN

A1 \*