


- GENERAL NOTES:**
1. RE: AF101 FOR FLOOR PLAN GENERAL NOTES, KEY NOTES, DEFINITION OF ABBREVIATIONS, AND ADDITIONAL INFORMATION ABOUT FINISHES.
 2. REFER TO THIS SHEET FOR PLACEMENT OF FLOOR FINISH PATTERNS AND DISPERSAL OF MATERIAL TYPES AND COLORS. REFER TO SCHEDULES FOR ACTUAL MATERIALS USED.
 3. ALL NEW FLOORING MATERIAL TO RUN BENEATH CASEWORK UNLESS NOTED OTHERWISE.
 4. EACH SQUARE IN THE VCT TILE GRID REPRESENTS A 12"x12" TILE.
 5. AREAS ON PLAN THAT DO NOT SHOW A DESIGNATED FLOOR FINISH ARE EXISTING FINISHES TO REMAIN.


FLOOR LEGEND:

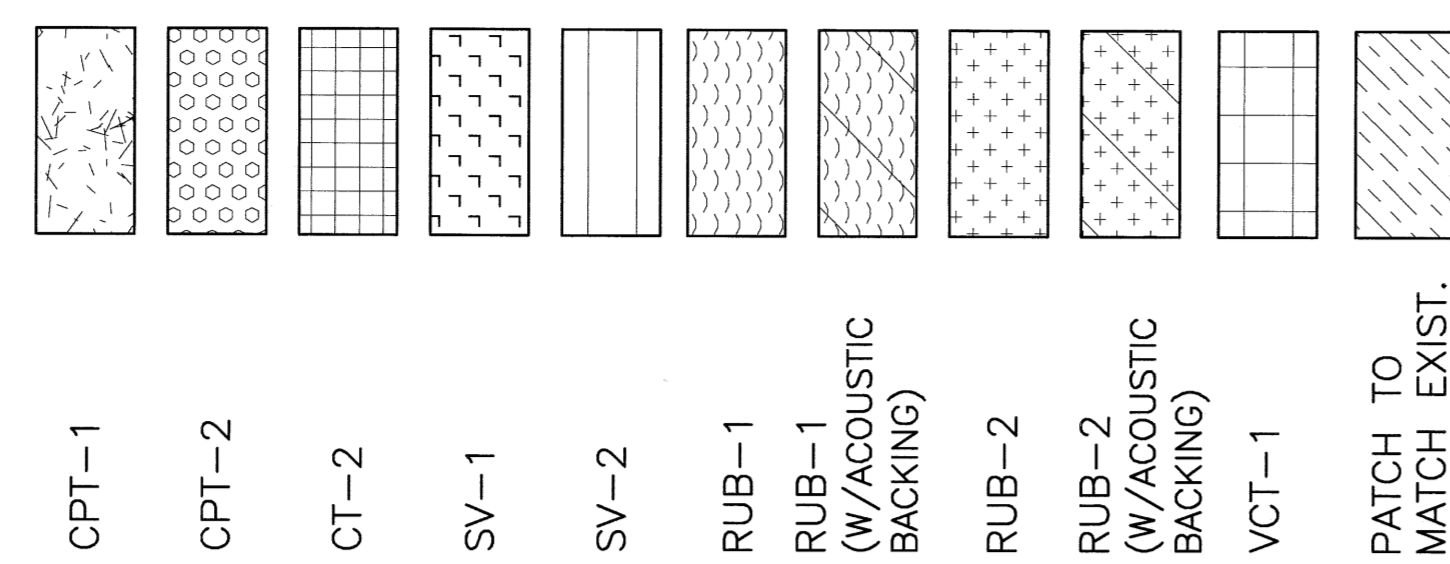

REV.	ISSUED FOR CONSTRUCTION	DATE
0		9-12-08

ISSUED FOR CONSTRUCTION
9-12-08

CURRENT ISSUE STATUS

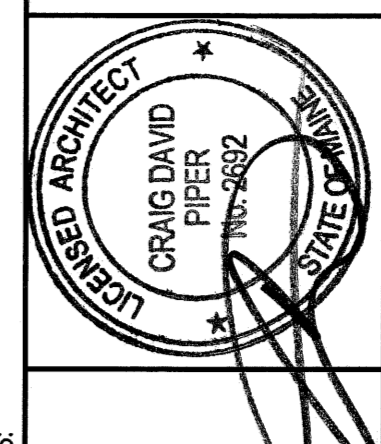

141 Elm Street, 8th Fl., Portland, Maine 04104
Tel: (207) 773-3846 Fax: (207) 772-5070 www.cdmfrmc.com

SMART
MAINE MEDICAL CENTER - L.L. BEAN WING 2ND FLOOR
INPATIENT SERVICES
PORTLAND, MAINE

PARTIAL FINISH FLOOR PLAN	
SHEET TITLE	DATE: 9-12-08
SCALE: 1/4" = 1'-0"	GRAPHIC SCALE: 0'
PROJECT MANAGER: CDM	CDR
DESIGNER: CDM	ADR
DATE OF RECORD: CDM	CDR
SHEET NO.:	AF101 (60029)
PROJECT NO.:	60029

A1 PARTIAL FINISH FLOOR PLAN

1/4" = 1'-0"