




**1** Partial Floor Plan  
1/4"=1'-0"

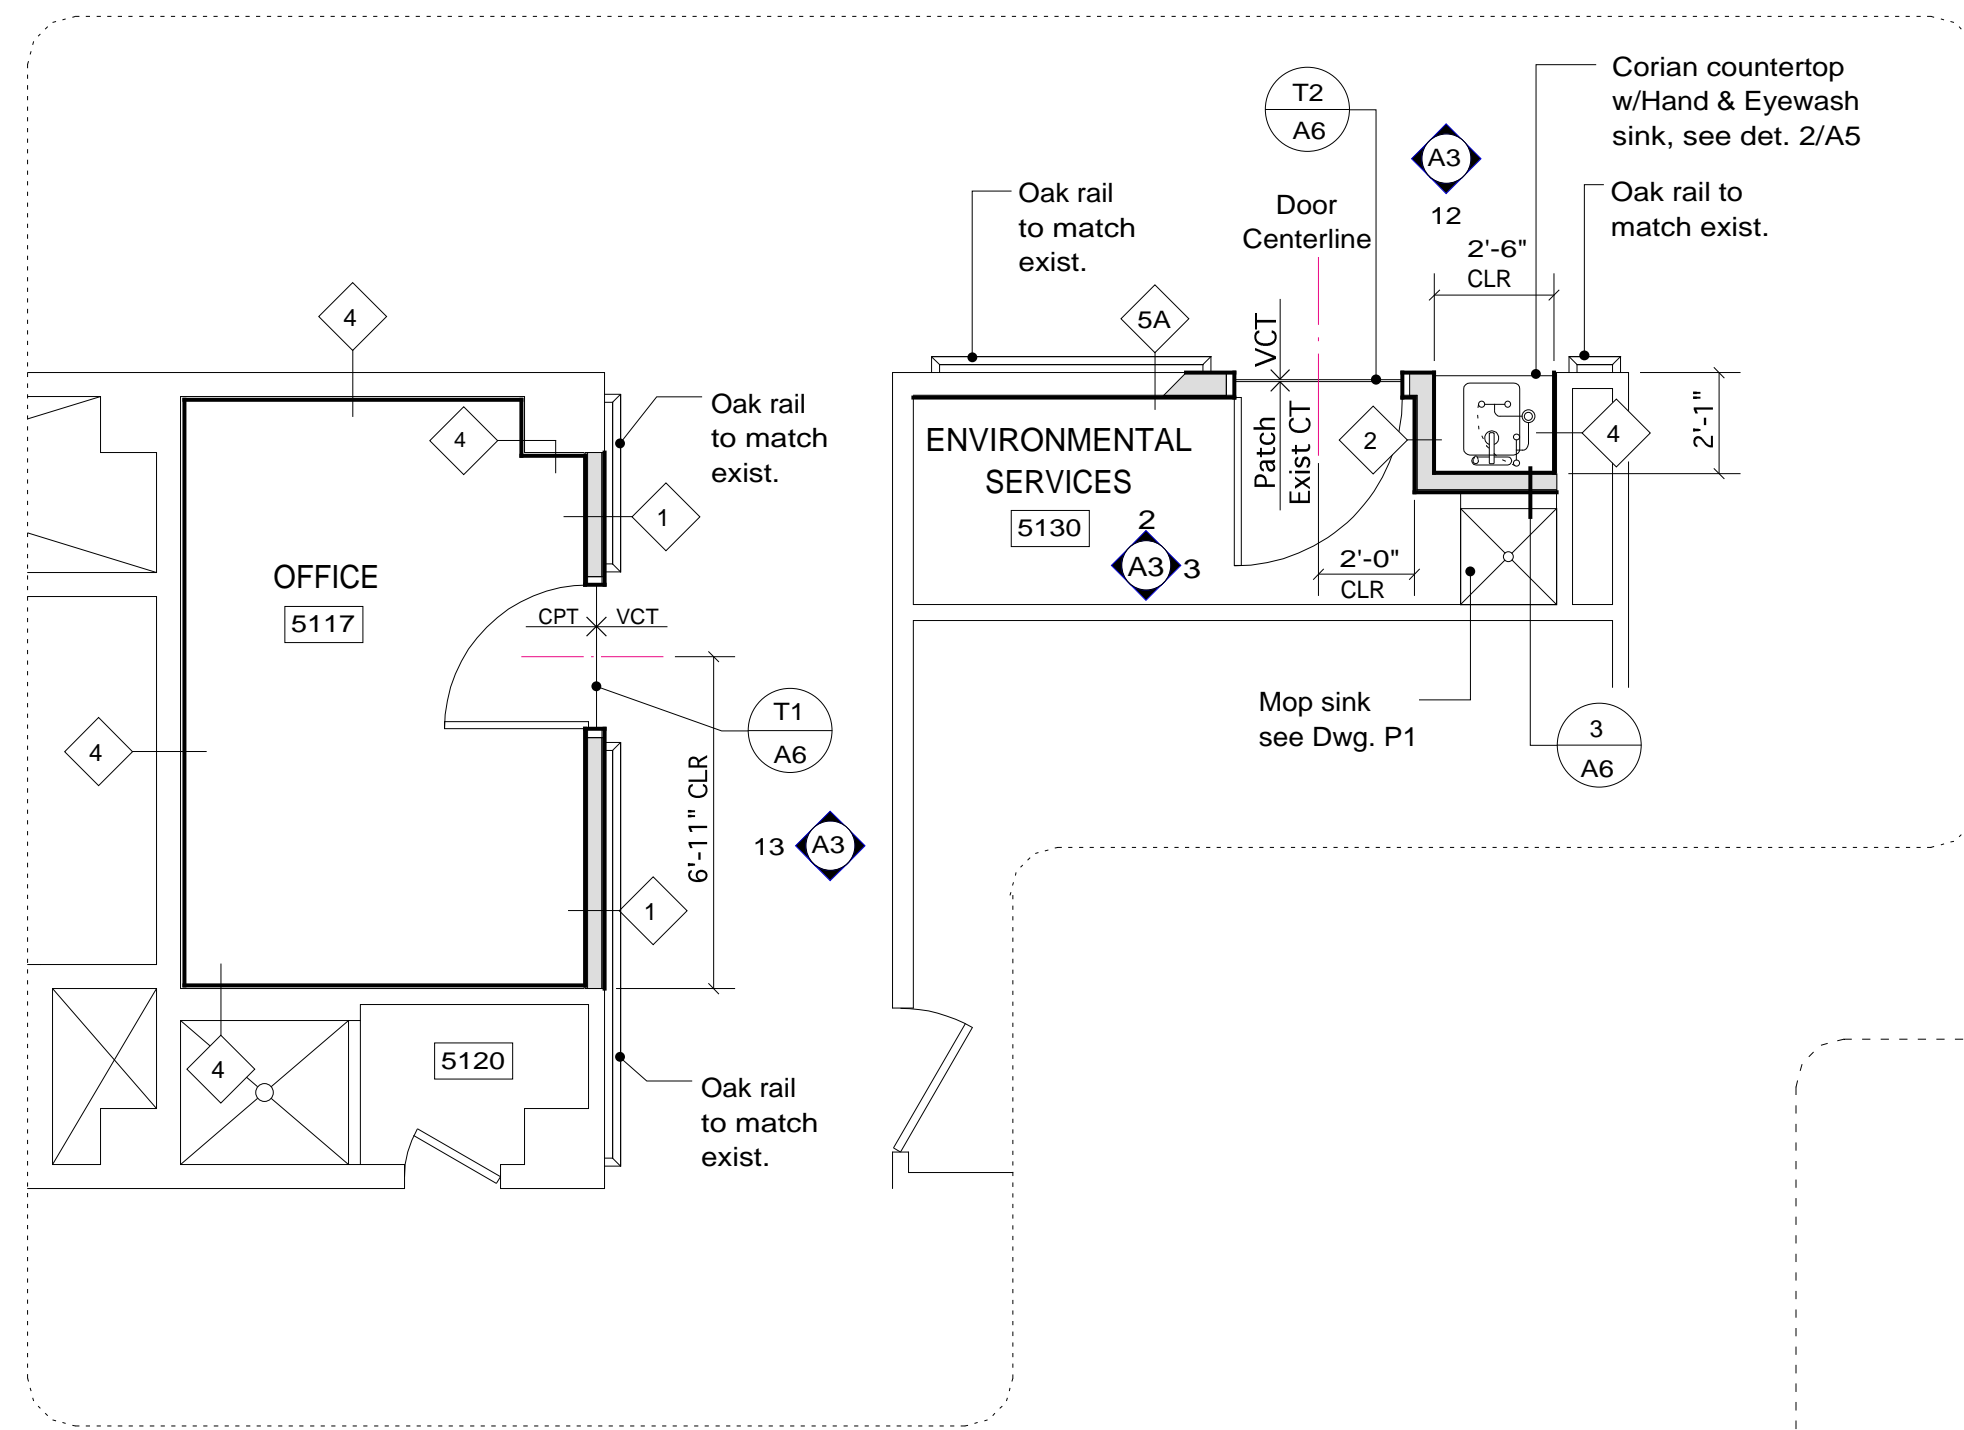


**2** Partial Floor Plan  
1/4"=1'-0"

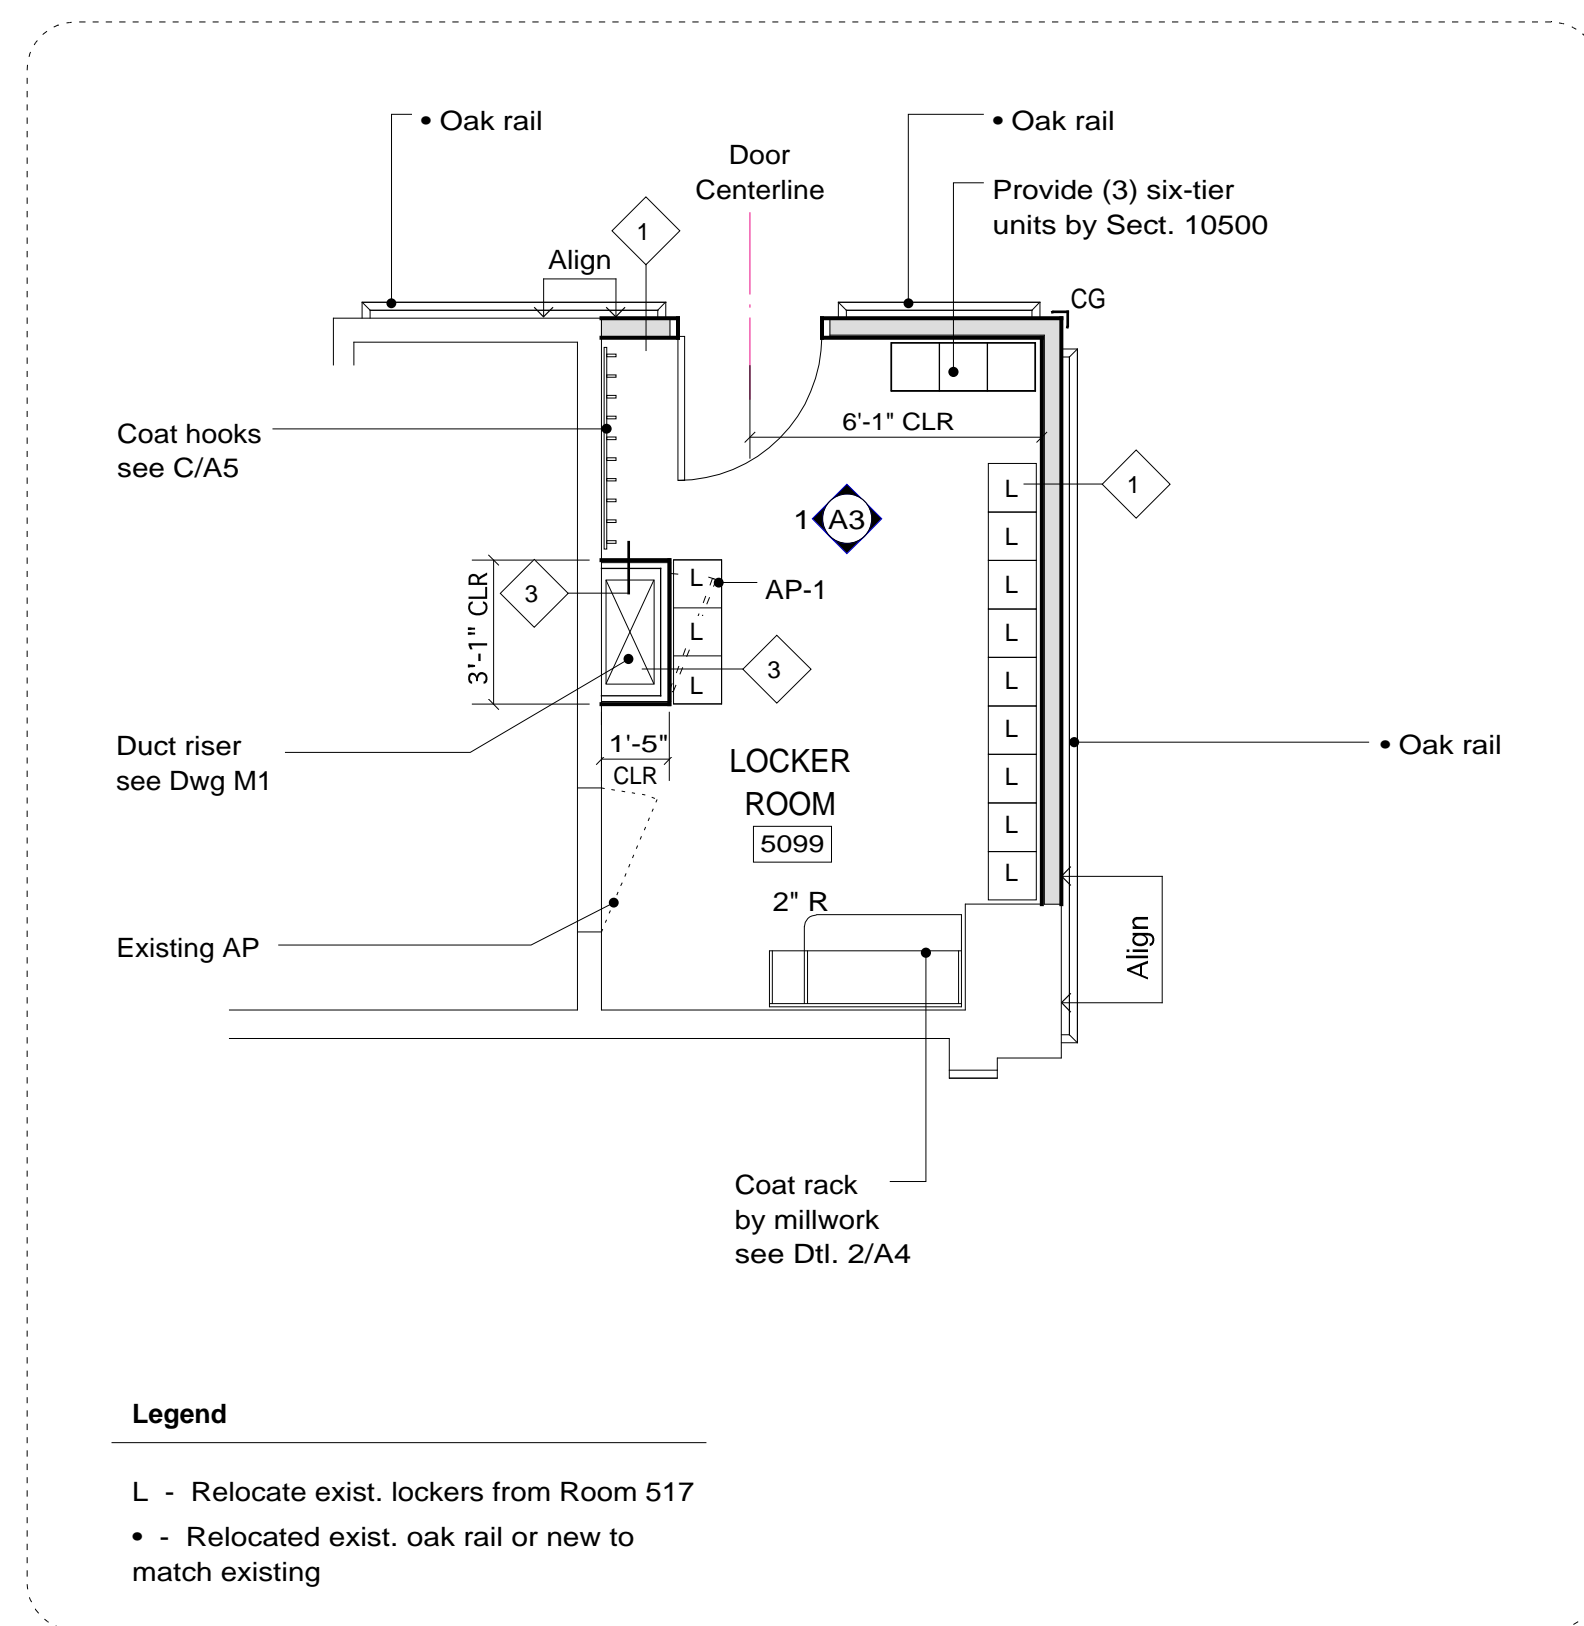


**3** Partial Floor Plan  
1/4"=1'-0"

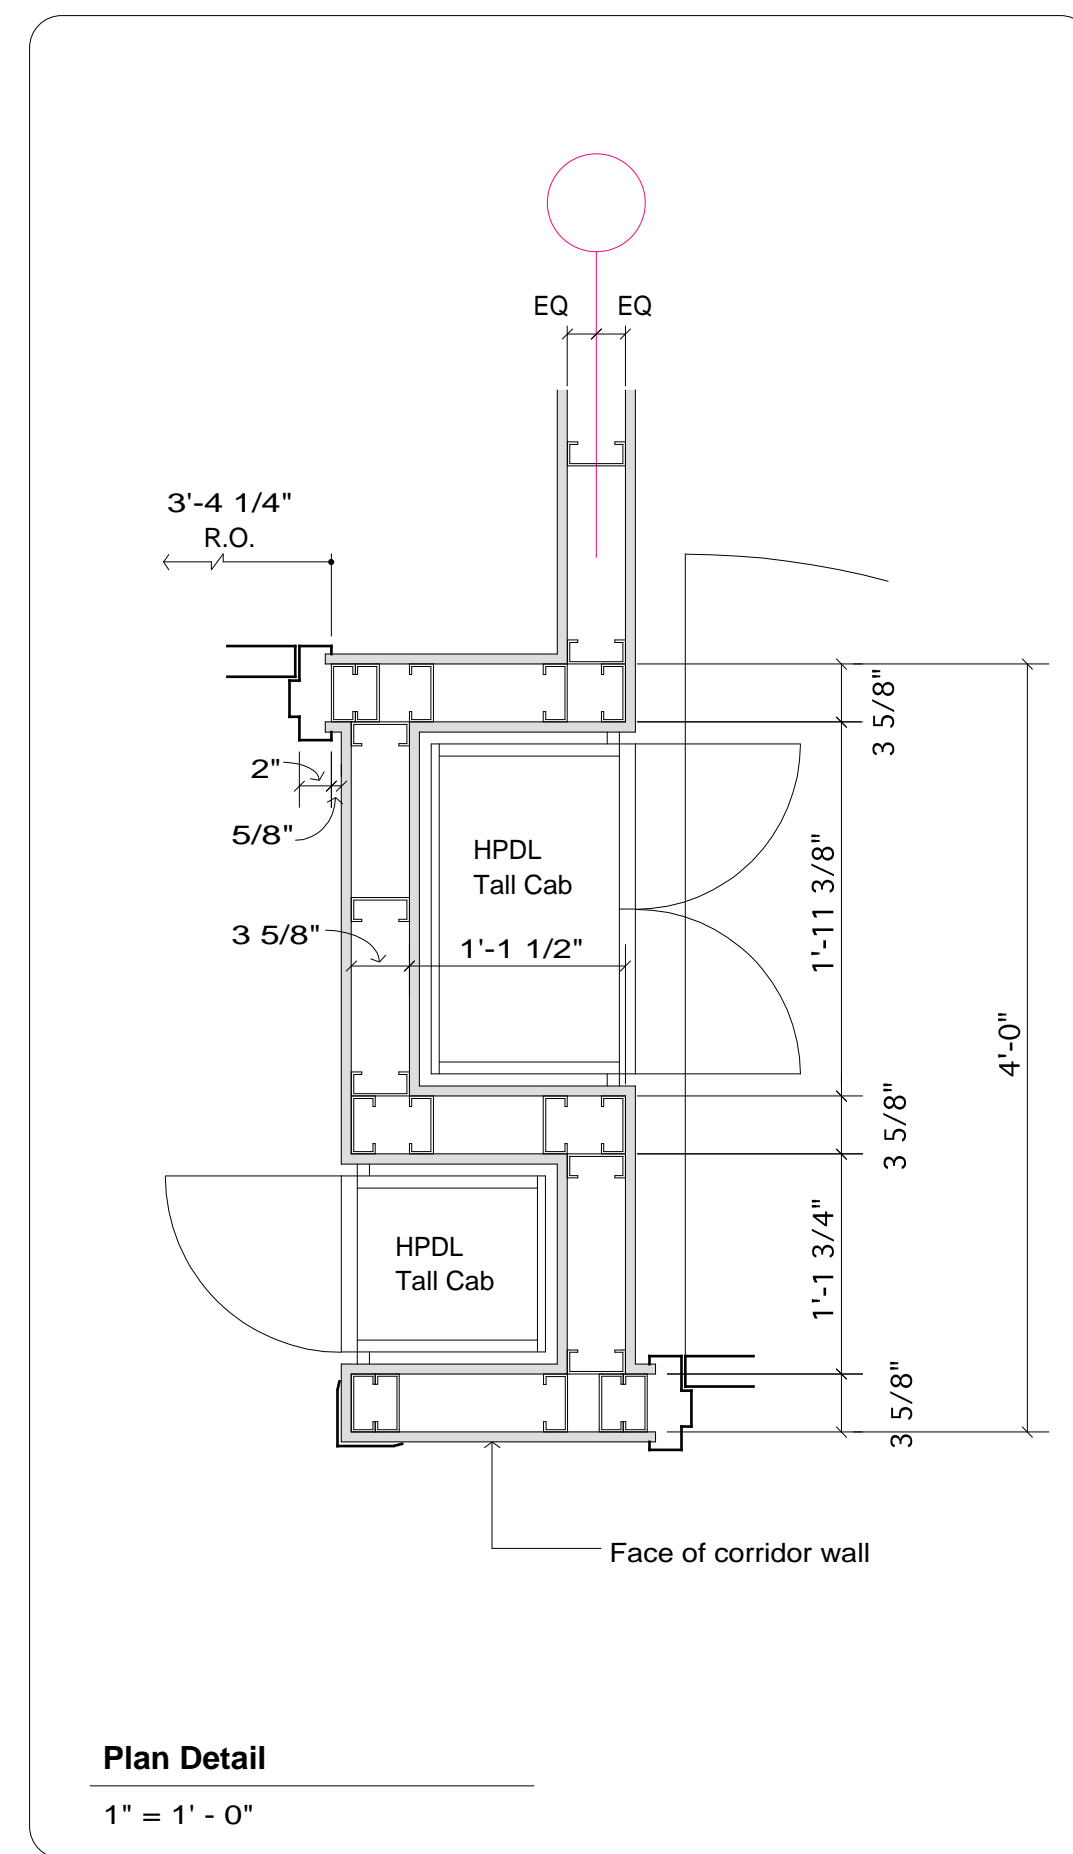

**Plan Detail**  
1" = 1' - 0"

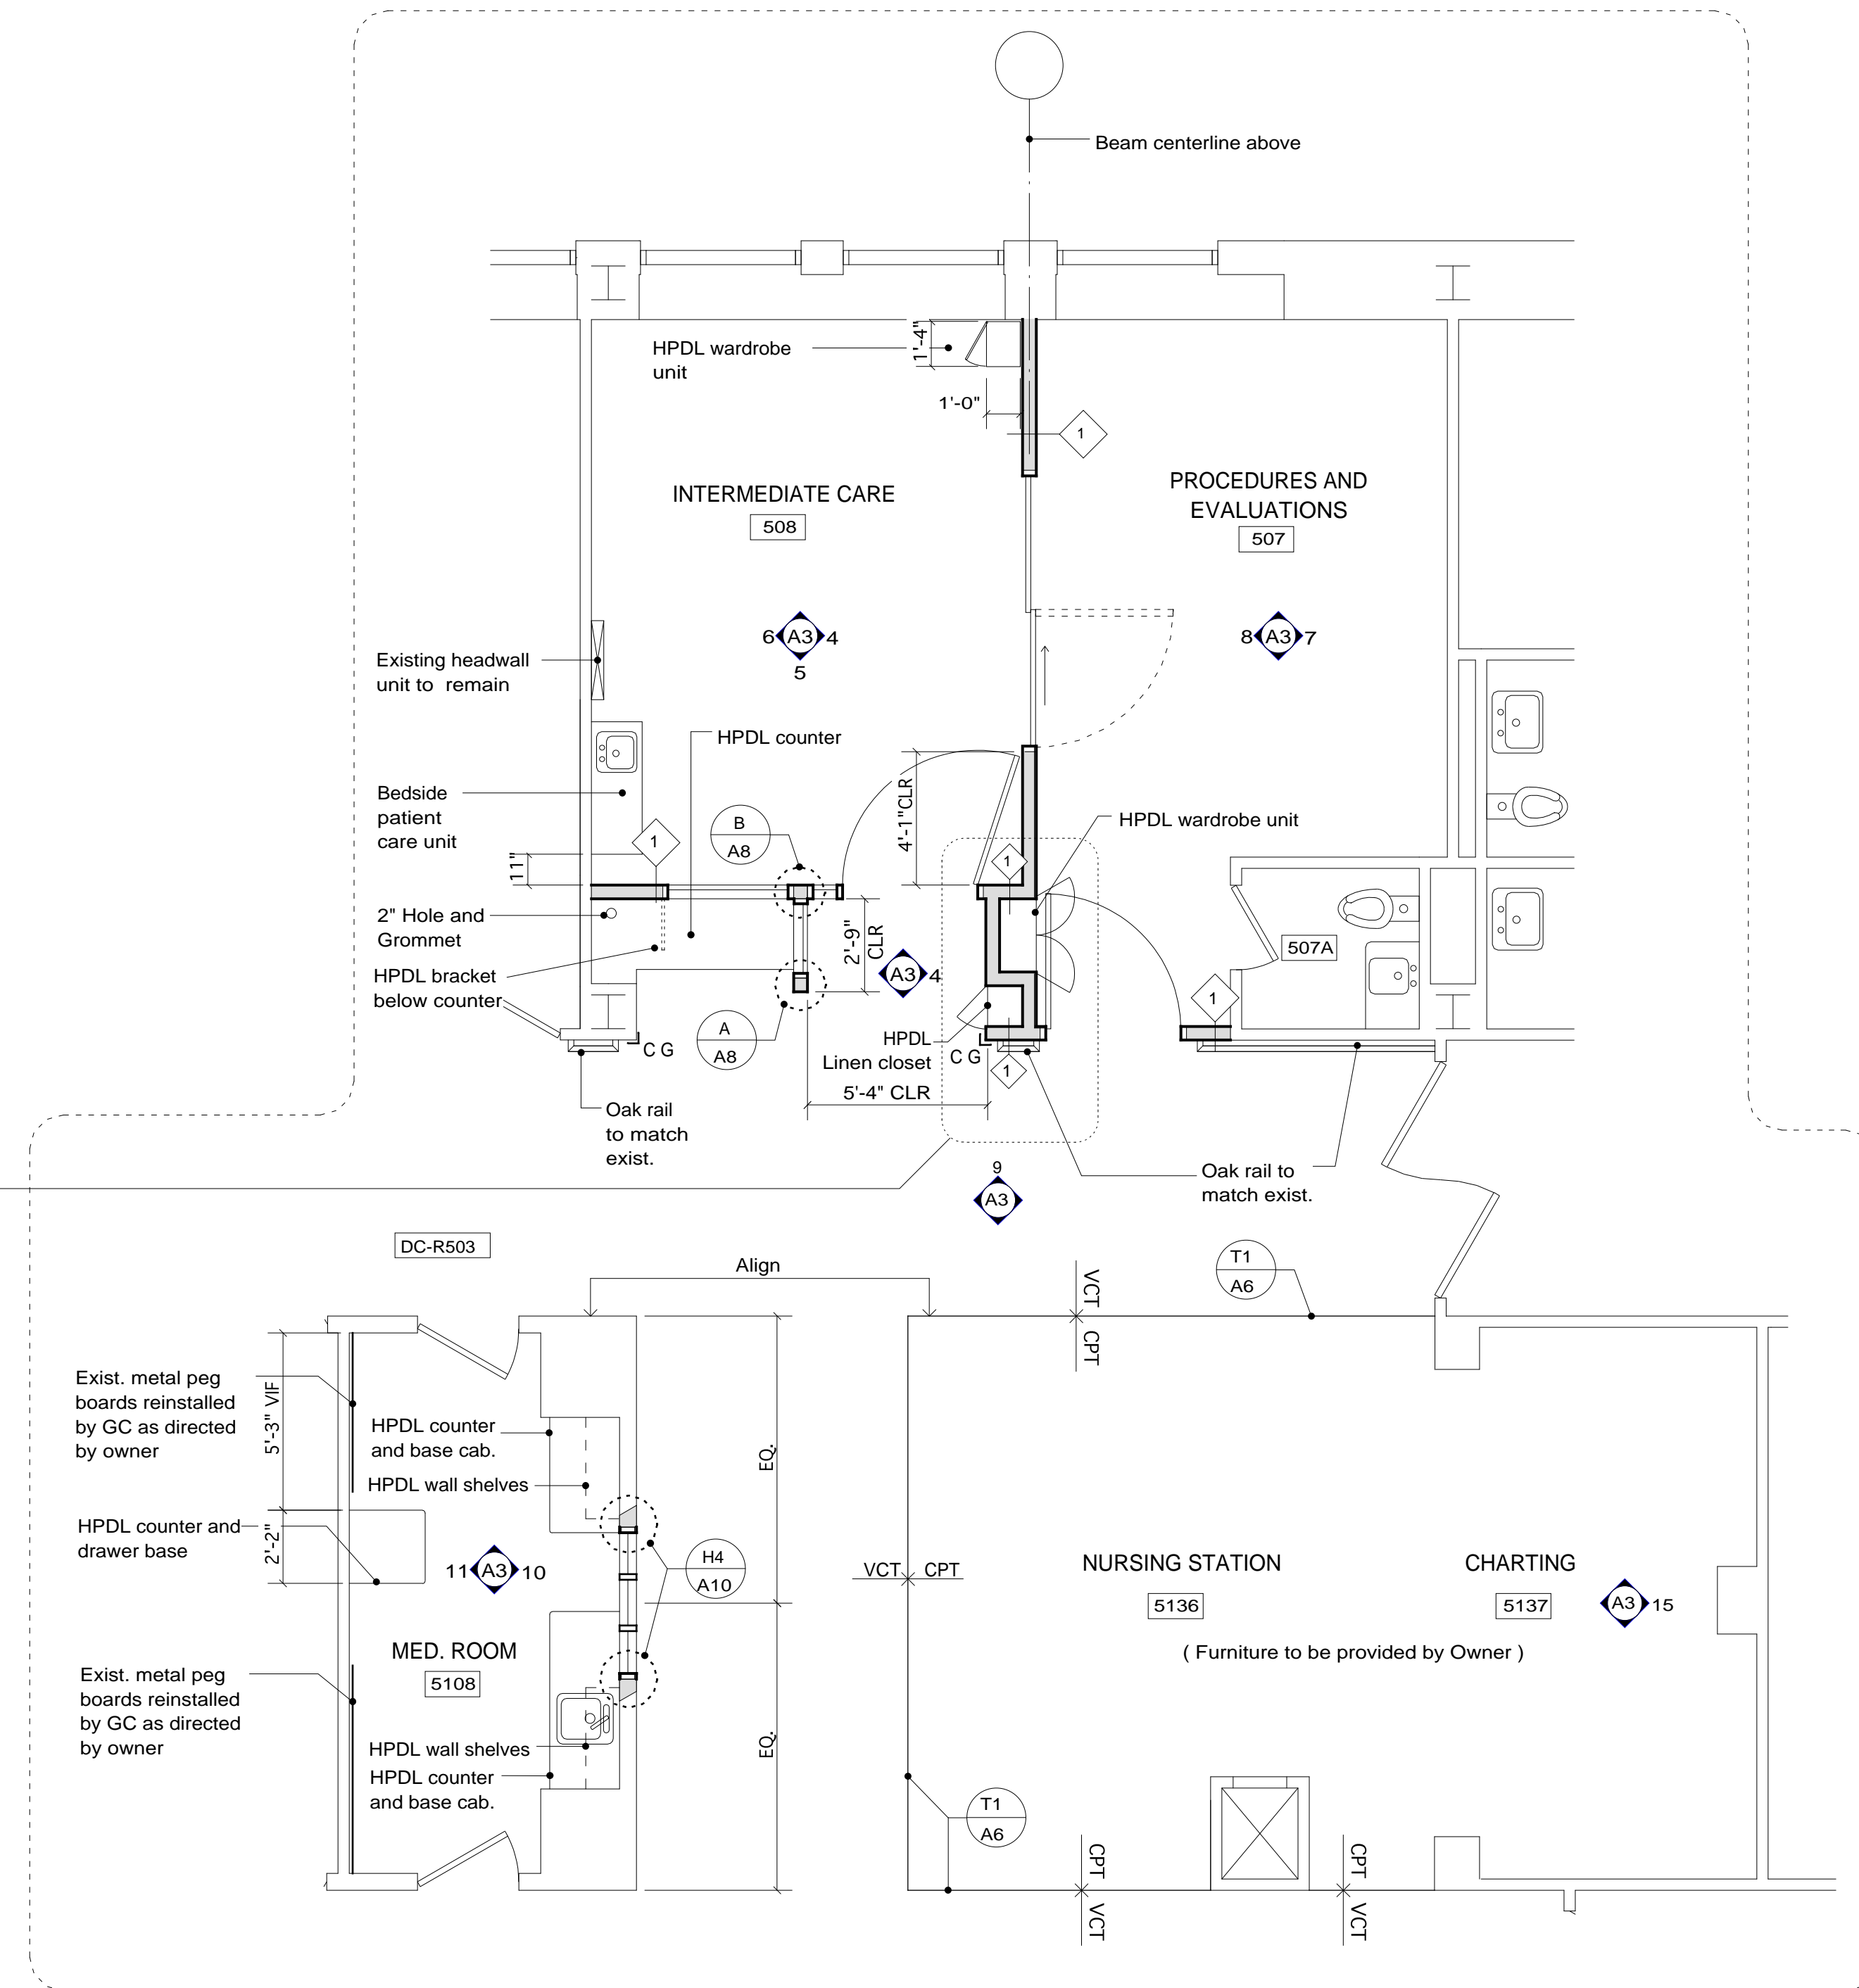

**4** Partial Floor Plan  
1/4"=1'-0"

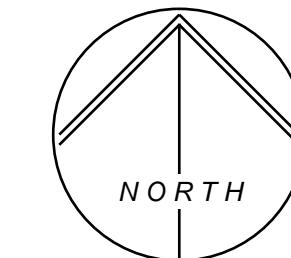

**Legend**

Existing Partition

Proposed Partition

Partition Type Key: see A8

**Richards Wing**

**Fifth Floor**

**Renovations**

Maine Medical Center  
Portland, Maine 04102

Architect  
**Winton Scott Architects, PA**  
Portland, Maine

Mechanical Engineering  
**Mechanical Systems Engineers**  
Yarmouth, Maine

Electrical Engineering  
**Bartlett Design**  
Bath, Maine

Enlarged Floor Plans

**A 2**

Scale: 1/4" = 1'-0"

April 10, 2002