




Scale: 1/4" = 1'-0"
Project Number: 03-103
Date: May 25, 2004
Revisions:

**CONSTRUCTION
DOCUMENTS**

A1.01B

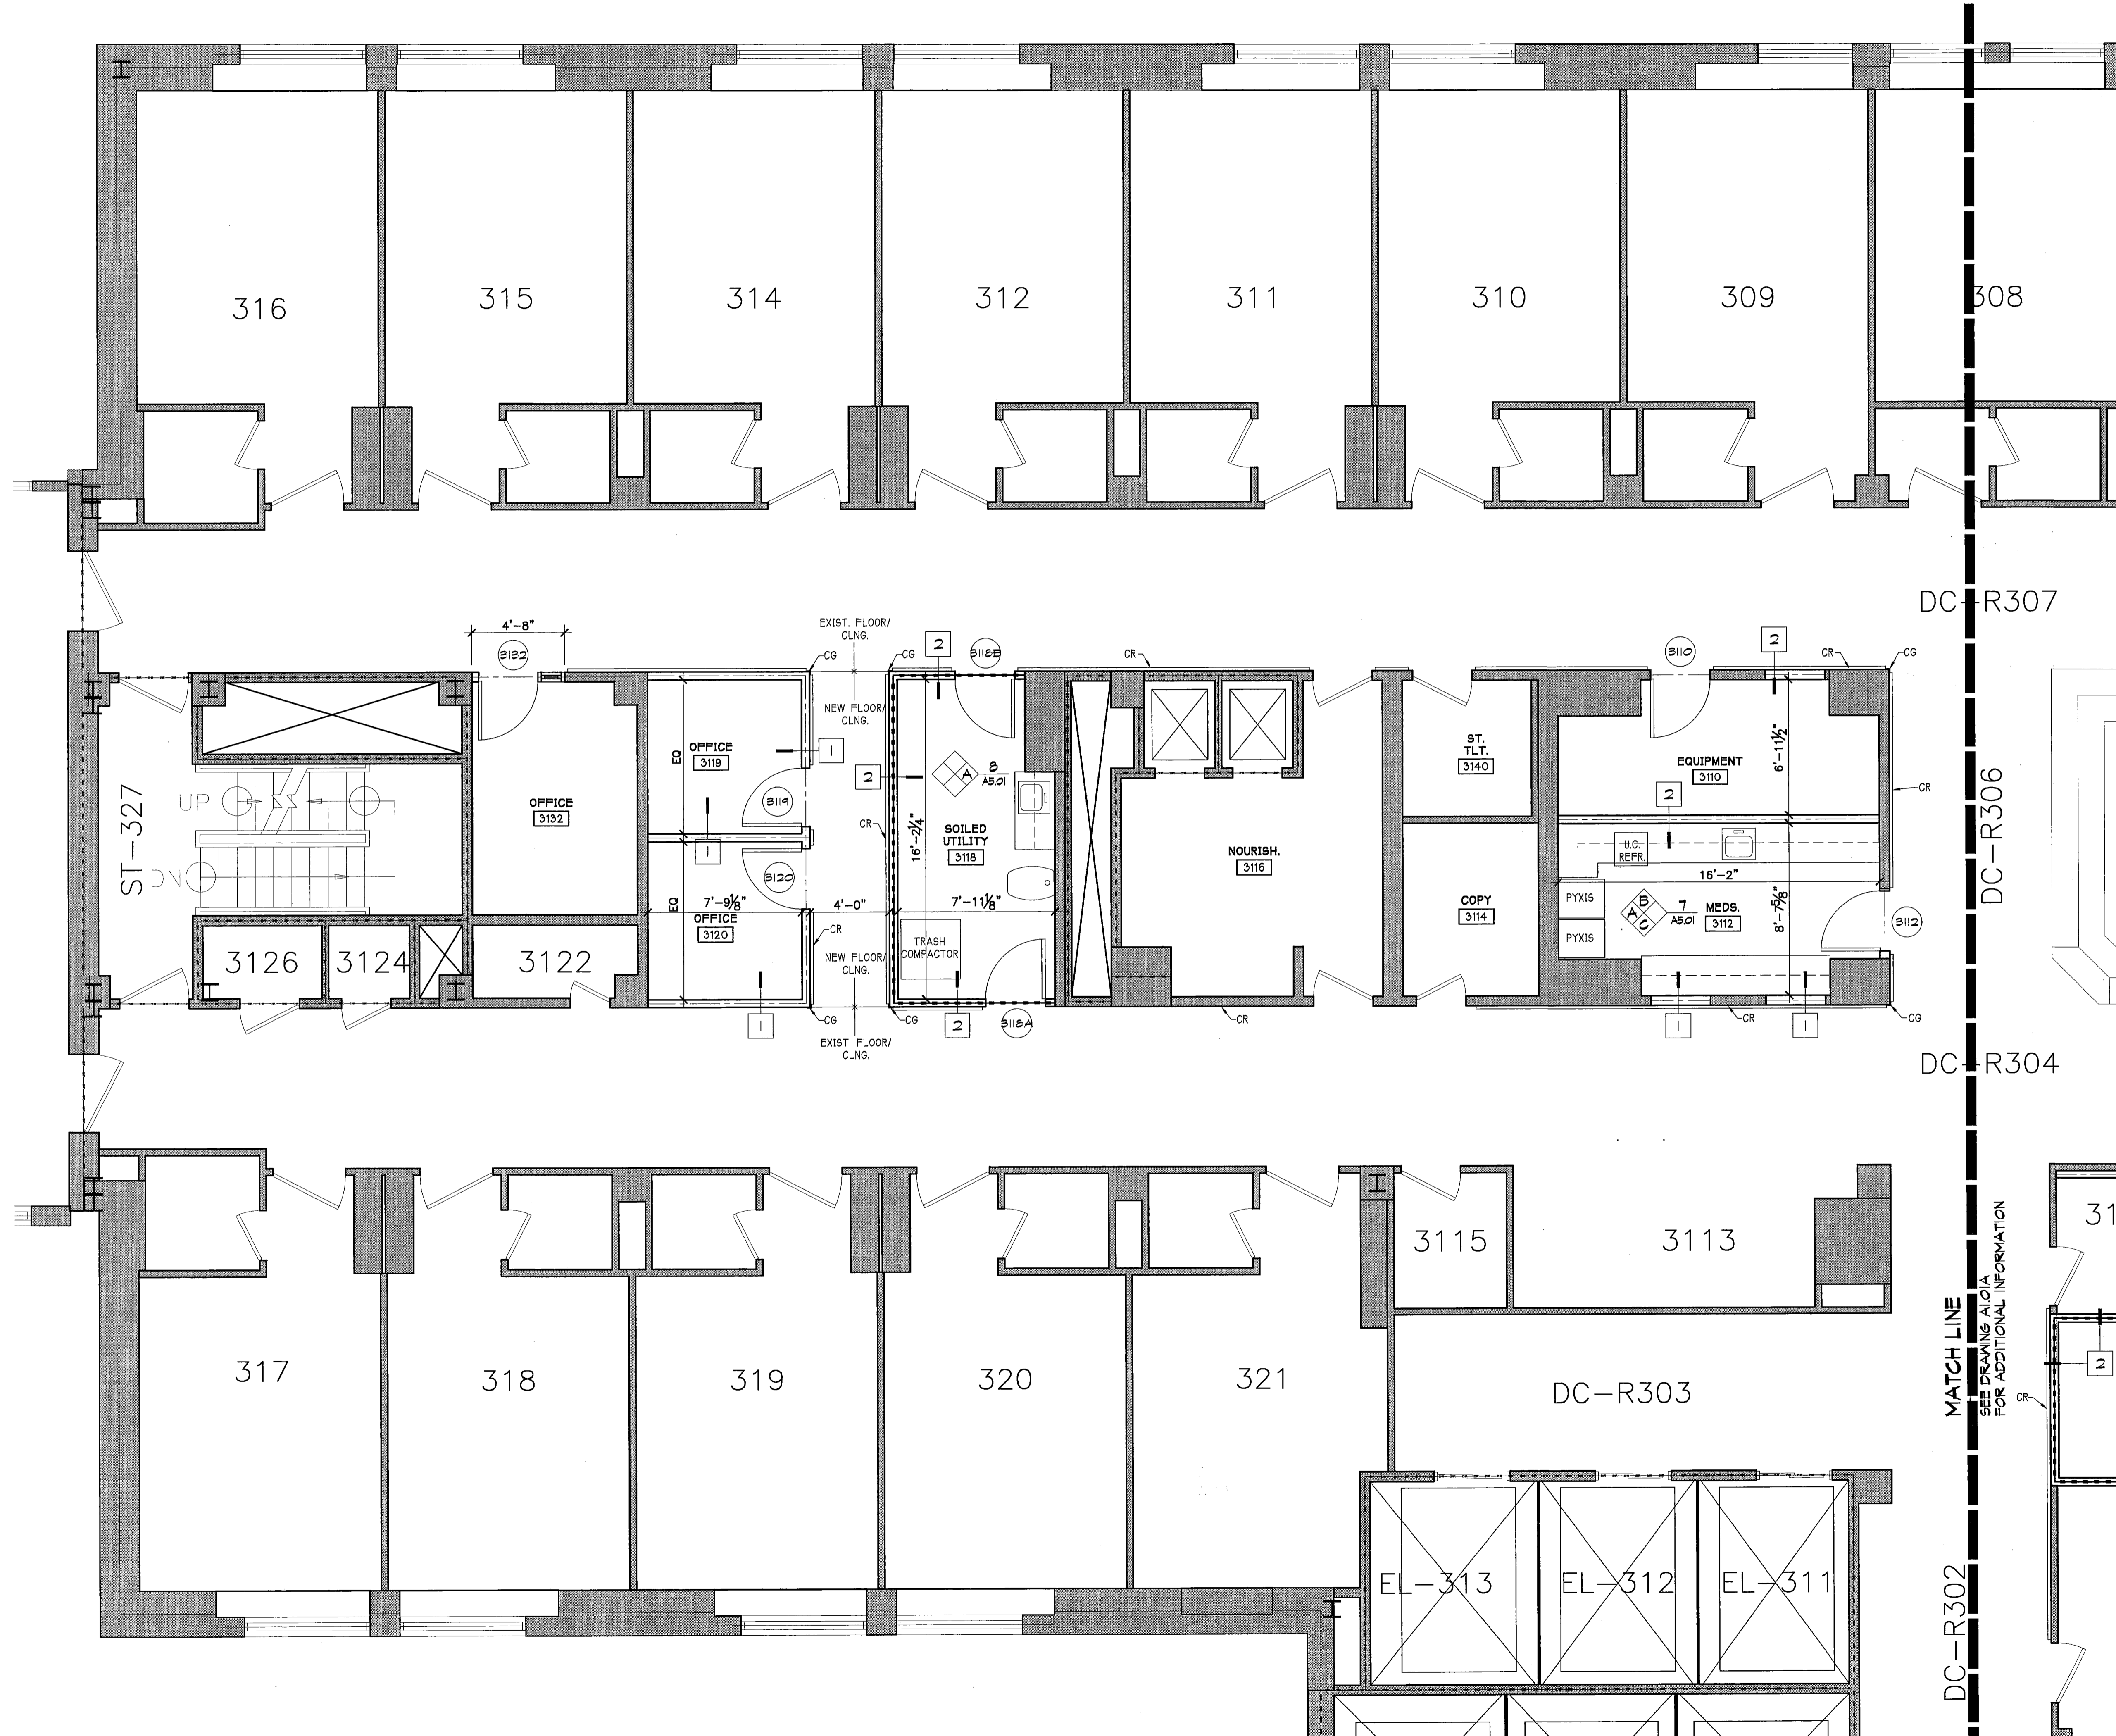

GENERAL NOTES:

- ALL NEW PARTITIONS ARE TYPE 1 UNLESS NOTED OTHERWISE.
- FOR PARTITION TYPES SEE SHEET A8.01.
- PLAN DIMENSIONS ARE TO FINISH FACE OF WALL UNLESS NOTED OTHERWISE.
- ALIGN FACE OF NEW WALL WITH ADJACENT EXISTING WALL FACE UNLESS OTHERWISE DIMENSIONED.
- CONFIRM RATING OF SOILED UTILITY ROOMS.
- CORNERGUARDS ARE TO BE INSTALLED AT ALL CORNERS
- ALL WINDOW SILLS TO BE PATCHED, REPAIRED AND PAINTED.
- COORDINATE MEP WORK OUTSIDE OF PROJECT LIMIT OF WORK WITH MMC.
- SEE PLAN DETAILS 4, 5 & 6/A7.11 FOR PATIENT ROOM SINK/TOILET BASE CABINET.

CR CORRIDOR RAIL (MATCH EXISTING)
CT CURTAIN TRACK
CG CORNER GUARD
GB GRAB BAR

LEGEND:

- EXISTING CONSTRUCTION TO REMAIN
- NEW CONSTRUCTION
- CORNERGUARD
- DOOR I.D.
- WALL I.D.
- N.I.C.


DC-R307

DC-R306

DC-R304

MATCH LINE
SEE DRAWING A10A
FOR ADDITIONAL INFORMATION

DC-R302

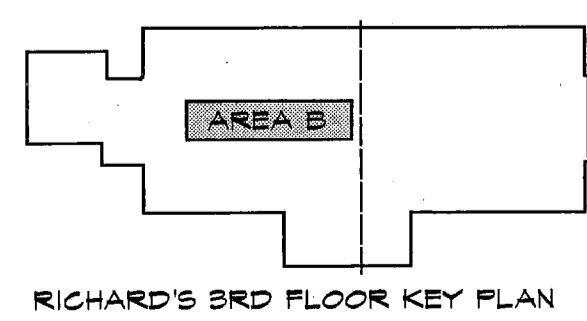

FLOOR PLAN