


**RENOVATIONS TO
RICHARD'S 4th FLOOR
INTERMEDIATE CARE
UNITS**


MAINE MEDICAL CENTER
Portland, Maine

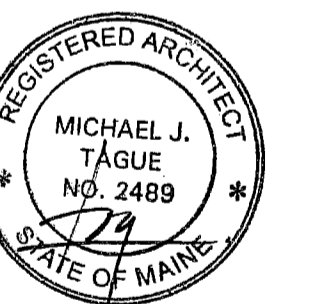

Scale: 1/4"=1'-0"
Project Number: 02-021
Date: May 25, 2004
Revisions:

**CONSTRUCTION
DOCUMENTS**

A1.01

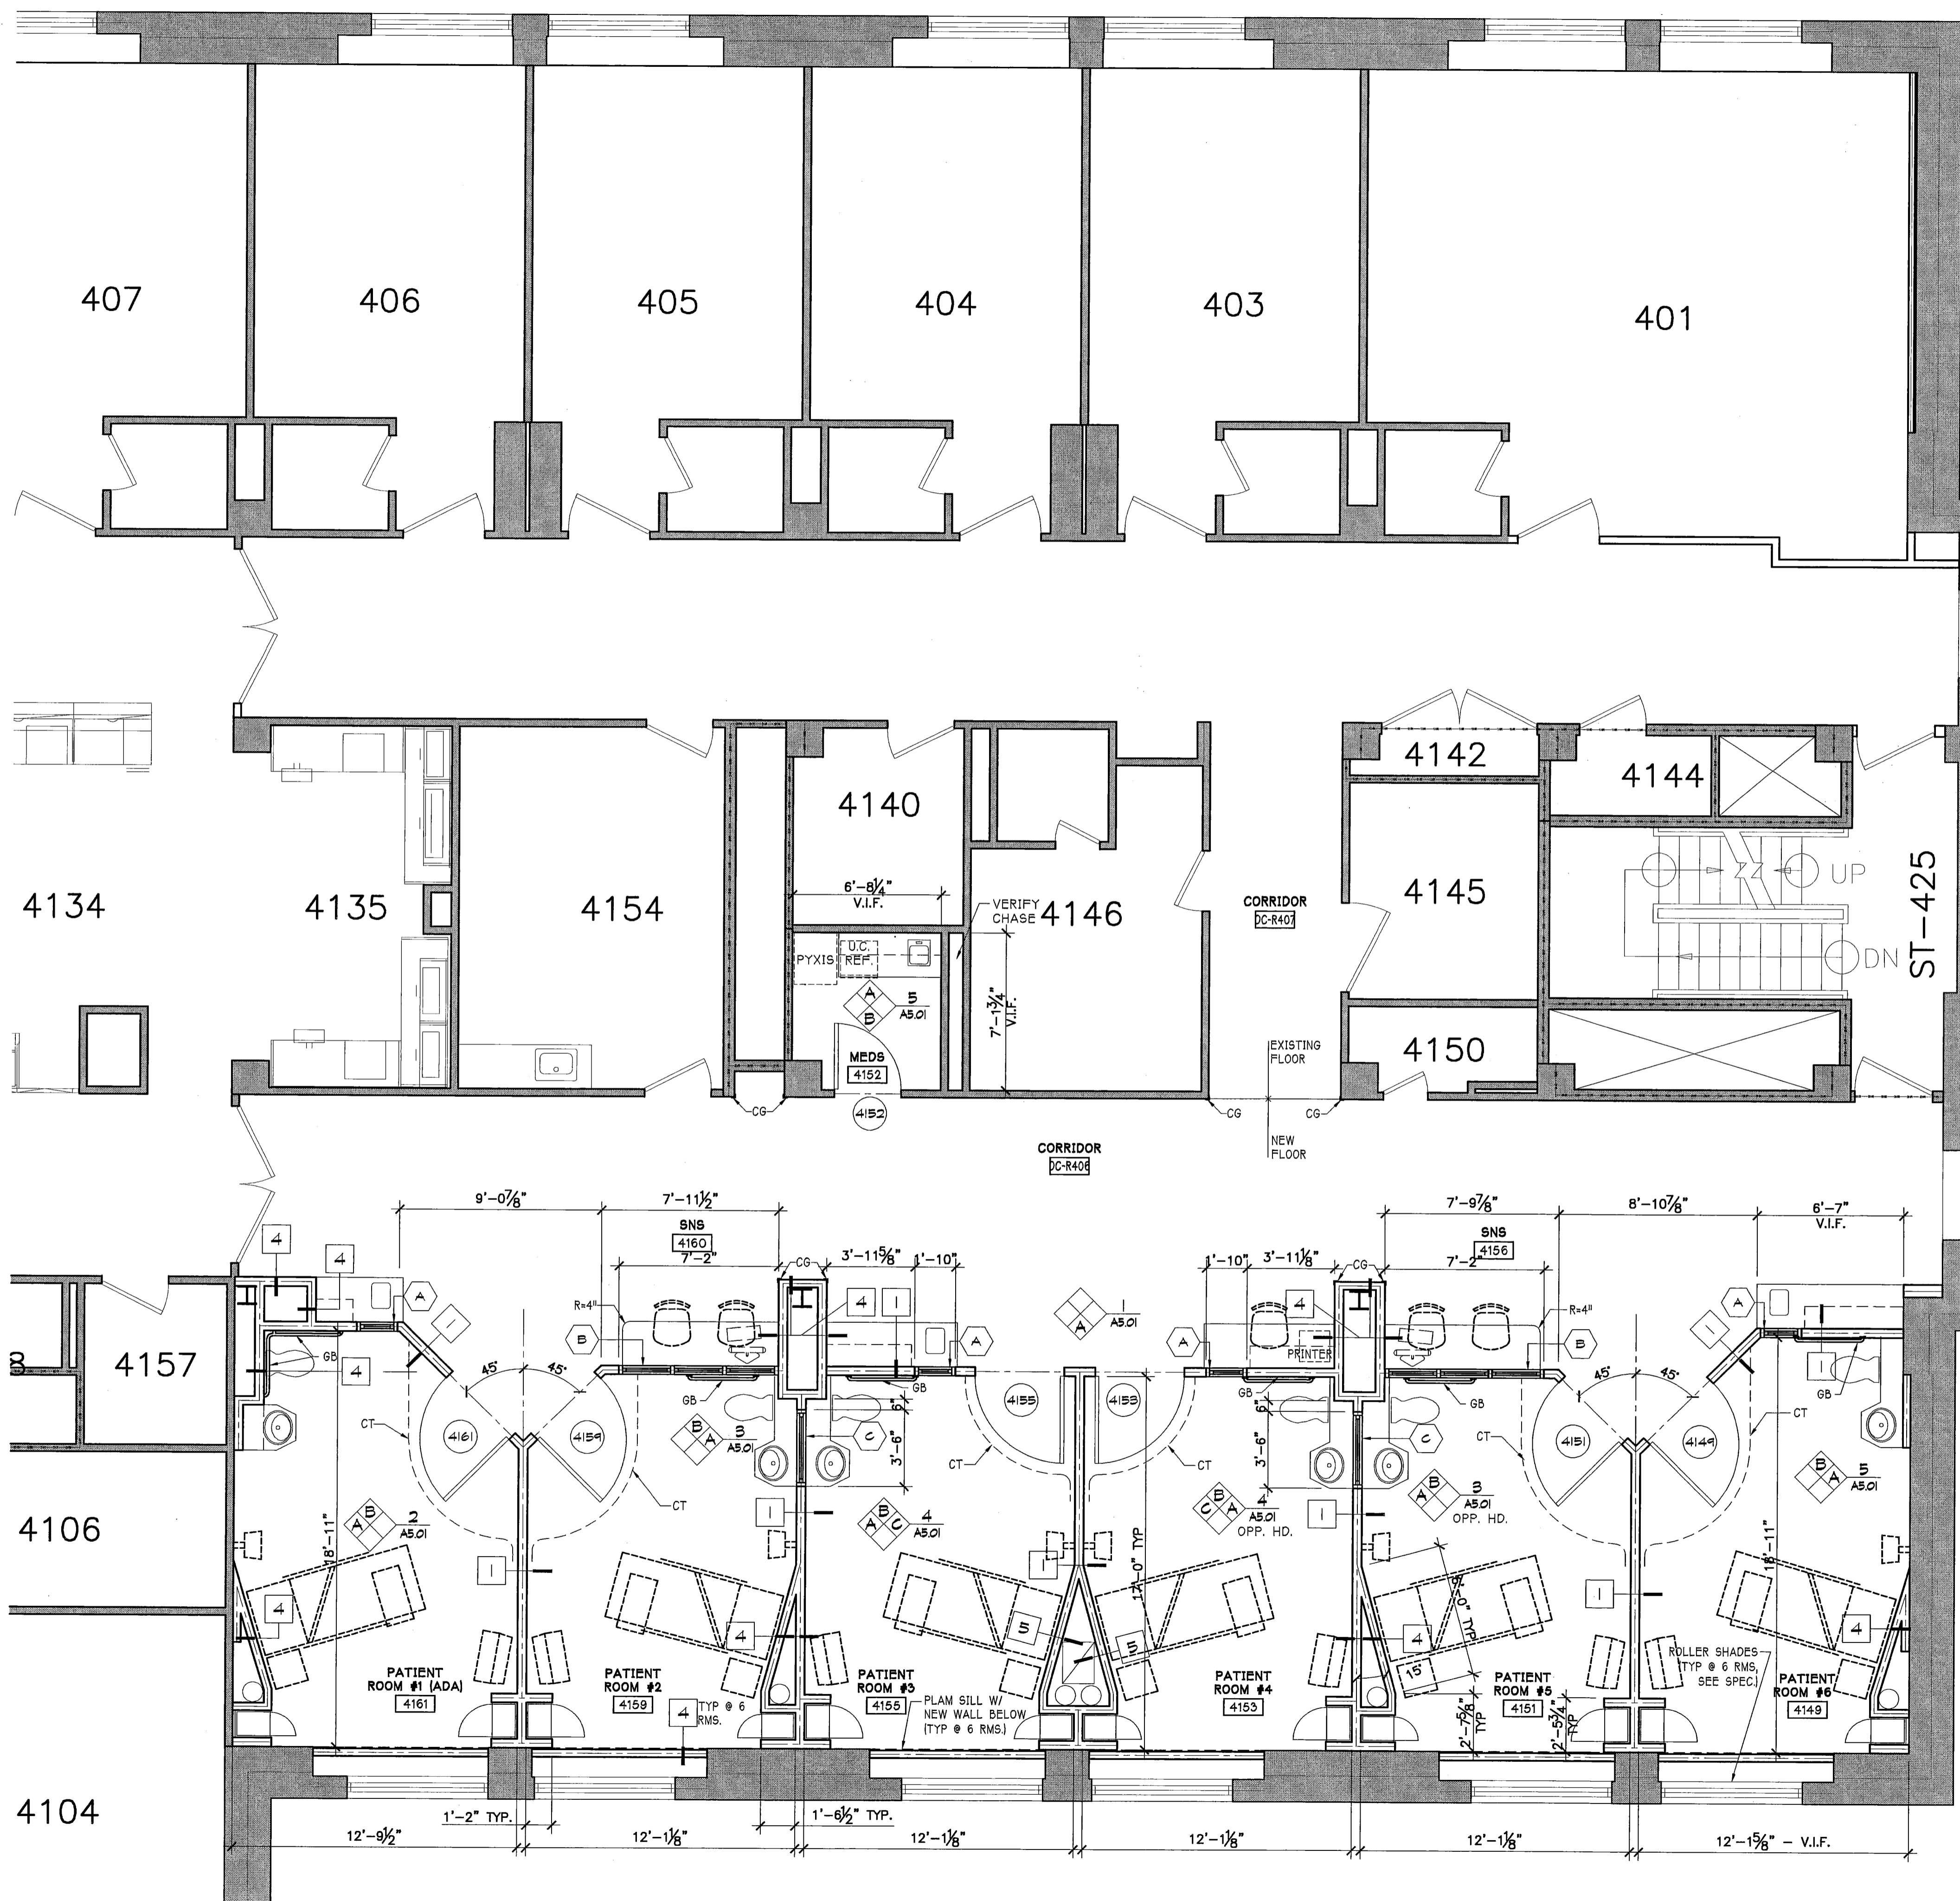


GENERAL NOTES:

1. ALL NEW PARTITIONS ARE TYPE 1 UNLESS NOTED OTHERWISE.
2. FOR PARTITION TYPES SEE SHEET A&01.
3. PLAN DIMENSIONS ARE TO FINISH FACE OF WALL UNLESS NOTED OTHERWISE.
4. ALIGN FACE OF NEW WALL WITH ADJACENT EXISTING WALL FACE UNLESS OTHERWISE DIMENSIONED.
5. CONFIRM RATING OF SOILED UTILITY ROOMS.
6. CORNERGUARDS ARE TO BE INSTALLED AT ALL CORNERS.
7. ALL WINDOW SILLS TO BE PATCHED, REPAIRED AND PAINTED.
8. COORDINATE MEP WORK OUTSIDE OF PROJECT LIMIT OF WORK WITH MMC.
9. SEE PLAN DETAILS 4, 5 & 6/A7.11 FOR PATIENT ROOM SINK/TOILET BASE CABINET.

LEGEND:

- EXISTING CONSTRUCTION TO REMAIN
- NEW CONSTRUCTION
- CORNERGUARD
- DOOR I.D.
- WALL I.D.
- N.I.C.

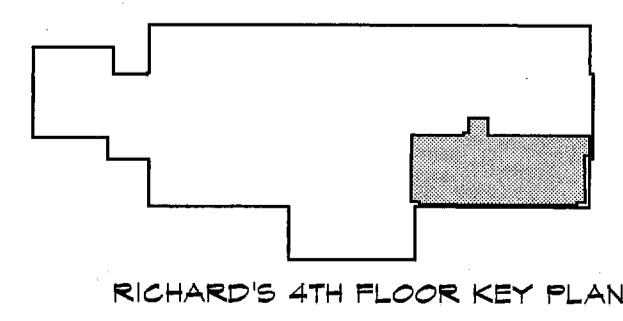

FLOOR PLAN

F:\Acad\PROJ\021\Draw\Sheets\021-A1.01.dwg May 24, 2004 - 7:46am