




B5 FIRST LEVEL PLAN (EL. 72.0')
 SCALE: 1/8" = 1'-0"

- General Notes:**
- TYPICAL PARTITION TYPES ARE AS FOLLOWS UNLESS NOTED OTHERWISE:
 INTERIOR PARTITIONS - TYPE A
 CORRIDOR PARTITIONS - TYPE C
 - REFERENCE SYMBOLS AS FOLLOWS:
 ○ DOOR AND HARDWARE REFERENCE SYMBOL. SEE SHEET AS30.
 ○ PARTITION TYPE REFERENCE SYMBOL. SEE SHEET A001.
 ○ VIEW WINDOW TYPE REFERENCE SYMBOL. SEE SHEET AS31.
 ○ GLAZING TYPE REFERENCE SYMBOL.
 ▲ INTERIOR ELEVATION TAG
 - RATED PARTITIONS ARE INDICATED AS FOLLOWS:
 --- 1HR RATED FIRE PARTITION
 --- 2HR RATED FIRE PARTITION
 --- 1HR SMOKE BARRIER
 --- 2HR RATED FIRE AND SMOKE BARRIER
 - HOUSEKEEPING PADS:
 PROVIDE REINFORCED CONCRETE HOUSEKEEPING PADS UNDER ALL EQUIPMENT WHERE INDICATED ON PLAN. PADS SHALL BE 6" WIDER AND LONGER THAN THE EQUIPMENT WHICH THEY SUPPORT. VERIFY SPECIFIC EQUIPMENT SIZE PRIOR TO POURING THE CONCRETE PADS. PADS SHALL HAVE A CONTINUOUS 3/4" CHAMFER AT ALL EXPOSED CORNERS AND SHALL BE 3 1/2" HIGH UNLESS OTHERWISE INDICATED ON PLAN.
 - ALL EXTERIOR CORNERS TO HAVE VCS. (SEE A4/A001 FOR DETAILS)

FOR PERMIT ONLY - NOT FOR CONSTRUCTION

PERMIT: 08/24/04 PERMIT SET - NOT FOR CONSTRUCTION
 Issue Log

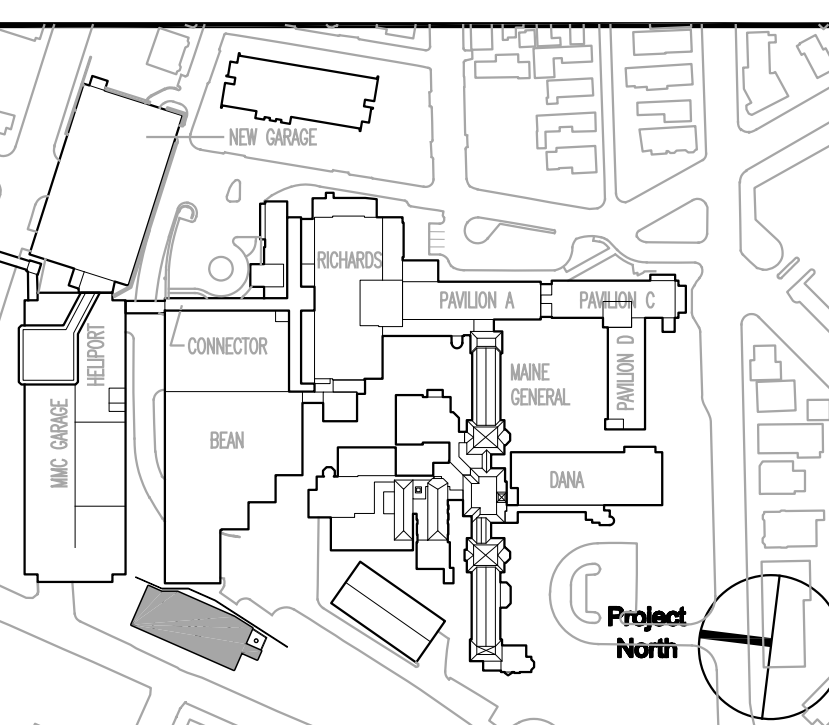


Key Plan

TRO ARCHITECTURE PLANNING ENGINEERING INTERIOR DESIGN
 The Ritchie Organization
 80 Bridge Street
 Newton, MA 02459-1194
 617-552-0400

Maine Medical Center
 Central Utility Plant
 Portland, Maine

Drawing Title
FIRST LEVEL PLAN

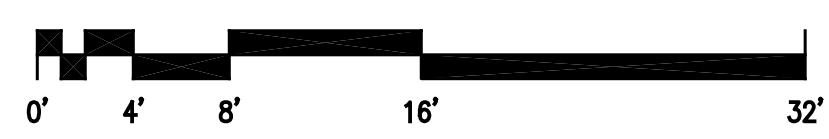

Commission No.	4677	Date Issued	
Scale	1/8" = 1'-0"	Sheet Number	
Drawn By	JJ/JN		
Approved By	JN		
Filename	4677A201.dwg		
Copyright	© 2004 The Ritchie Organization		

A201