




SECOND LEVEL EQUIPMENT PLATFORM PLAN (EL. 109.0')
 B5 SCALE: 1/8" = 1'-0"

- General Notes:**
- TYPICAL PARTITION TYPES ARE AS FOLLOWS UNLESS NOTED OTHERWISE:
 INTERIOR PARTITIONS - TYPE A
 CORRIDOR PARTITIONS - TYPE C
 - REFERENCE SYMBOLS AS FOLLOWS:
 DOOR AND HARDWARE REFERENCE SYMBOL. SEE SHEET A530.
 PARTITION TYPE REFERENCE SYMBOL. SEE SHEET A001.
 VIEW WINDOW TYPE REFERENCE SYMBOL. SEE SHEET A531.
 GLAZING TYPE REFERENCE SYMBOL.
 INTERIOR ELEVATION TAG
 - RATED PARTITIONS ARE INDICATED AS FOLLOWS:
 1HR RATED FIRE PARTITION
 2HR RATED FIRE PARTITION
 1HR SMOKE BARRIER
 2HR RATED FIRE AND SMOKE BARRIER
 - HOUSEKEEPING PADS:
 PROVIDE REINFORCED CONCRETE HOUSEKEEPING PADS UNDER ALL EQUIPMENT WHERE INDICATED ON PLAN. PADS SHALL BE 6" WIDER AND LONGER THAN THE EQUIPMENT WHICH THEY SUPPORT. VERIFY SPECIES. PADS SHALL HAVE A CONTINUOUS 3/4" CHAMFER AT ALL EXPOSED CORNERS AND SHALL BE 3 1/2" HIGH UNLESS OTHERWISE INDICATED ON PLAN.
 - ALL EXTERIOR CORNERS TO HAVE VCG. (SEE A4/A001 FOR DETAILS)

FOR PERMIT ONLY - NOT FOR CONSTRUCTION


PERMIT: 09/24/04 PERMIT SET - NOT FOR CONSTRUCTION
 Issue Log

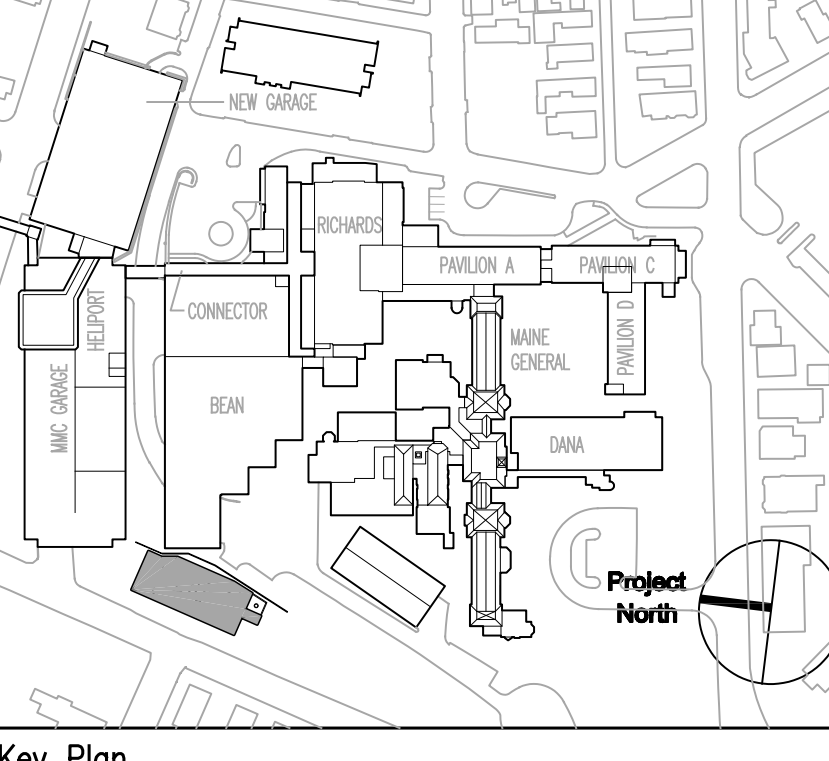

TRO
 ARCHITECTURE PLANNING
 ENGINEERING
 INTERIOR DESIGN
 The Ritchie Organization
 80 Bridge Street
 Newton, MA 02458-1194
 617-869-9400

Maine Medical Center
 Central Utility Plant
 Portland, Maine

Drawing Title
SECOND LEVEL EQUIPMENT PLATFORM PLAN

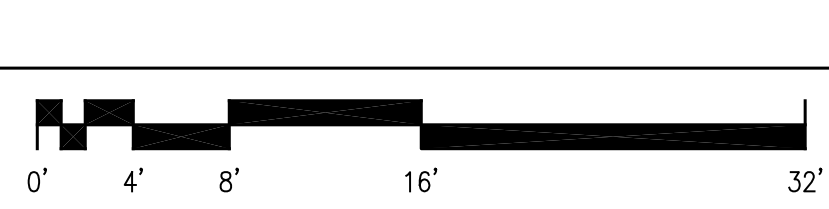

| | | | |
|------------------|--------------------------|--------------|--|
| Commission No. | 4677 | Date Issued | |
| Scale | 1/8" = 1'-0" | Sheet Number | |
| Drawn By | JV | | |
| Approved By | JV | | |
| Filename | 46772002.M.dwg | | |
| Copyright © 2004 | The Ritchie Organization | | |

A202.P