


FOR PERMIT ONLY - NOT FOR CONSTRUCTION

PERMIT 08/24/04 PERMIT SET - NOT FOR CONSTRUCTION
Issue Log

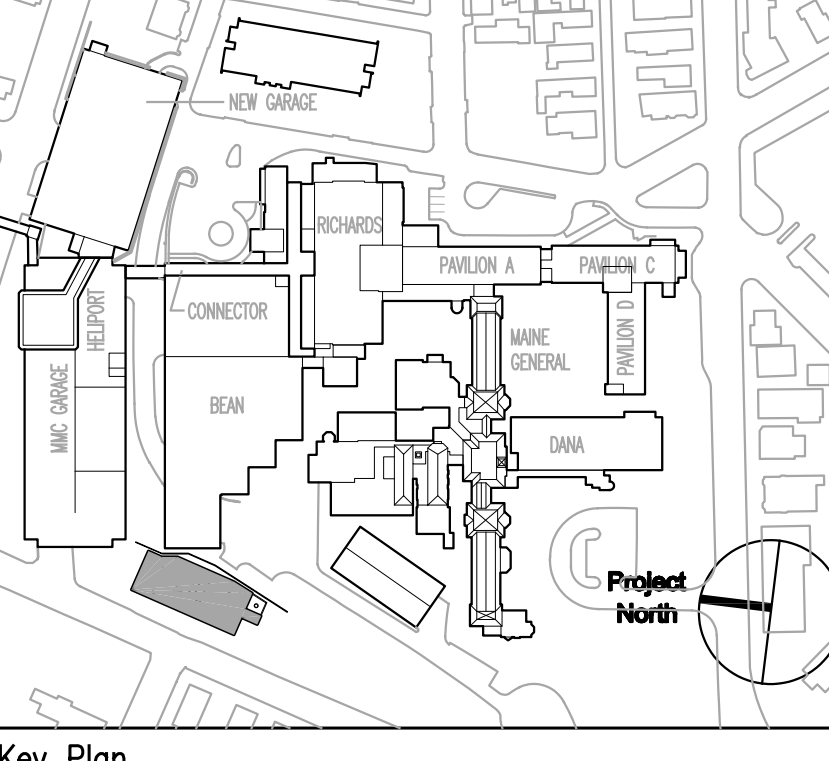


Key Plan

TRO
ARCHITECTURE
PLANNING
ENGINEERING
INTERIOR DESIGN
The Rhode Organization
80 Bridge Street
Newtown, MA 02459-1154
617-660-0400

Maine Medical Center
Central Utility Plant
Portland, Maine

Drawing Title
EXTERIOR ELEVATION - WEST

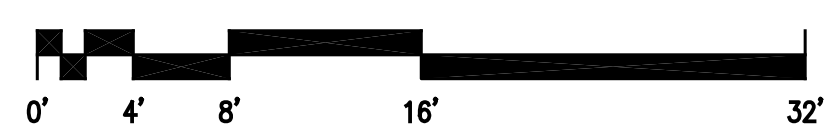

GILMAN STREET
WEST ELEVATION
SCALE: 1/8" = 1'-0"

Commission No.	4677	Date Issued	
Scale	1/8" = 1'-0"	Sheet Number	
Drawn By	LR		
Approved By	ML		
Filename	4677A400.dwg		
Copyright	© 2004 The Rhode Organization		

A400