



F3 NORTH ELEVATION  
SCALE: 1/8" = 1'-0"

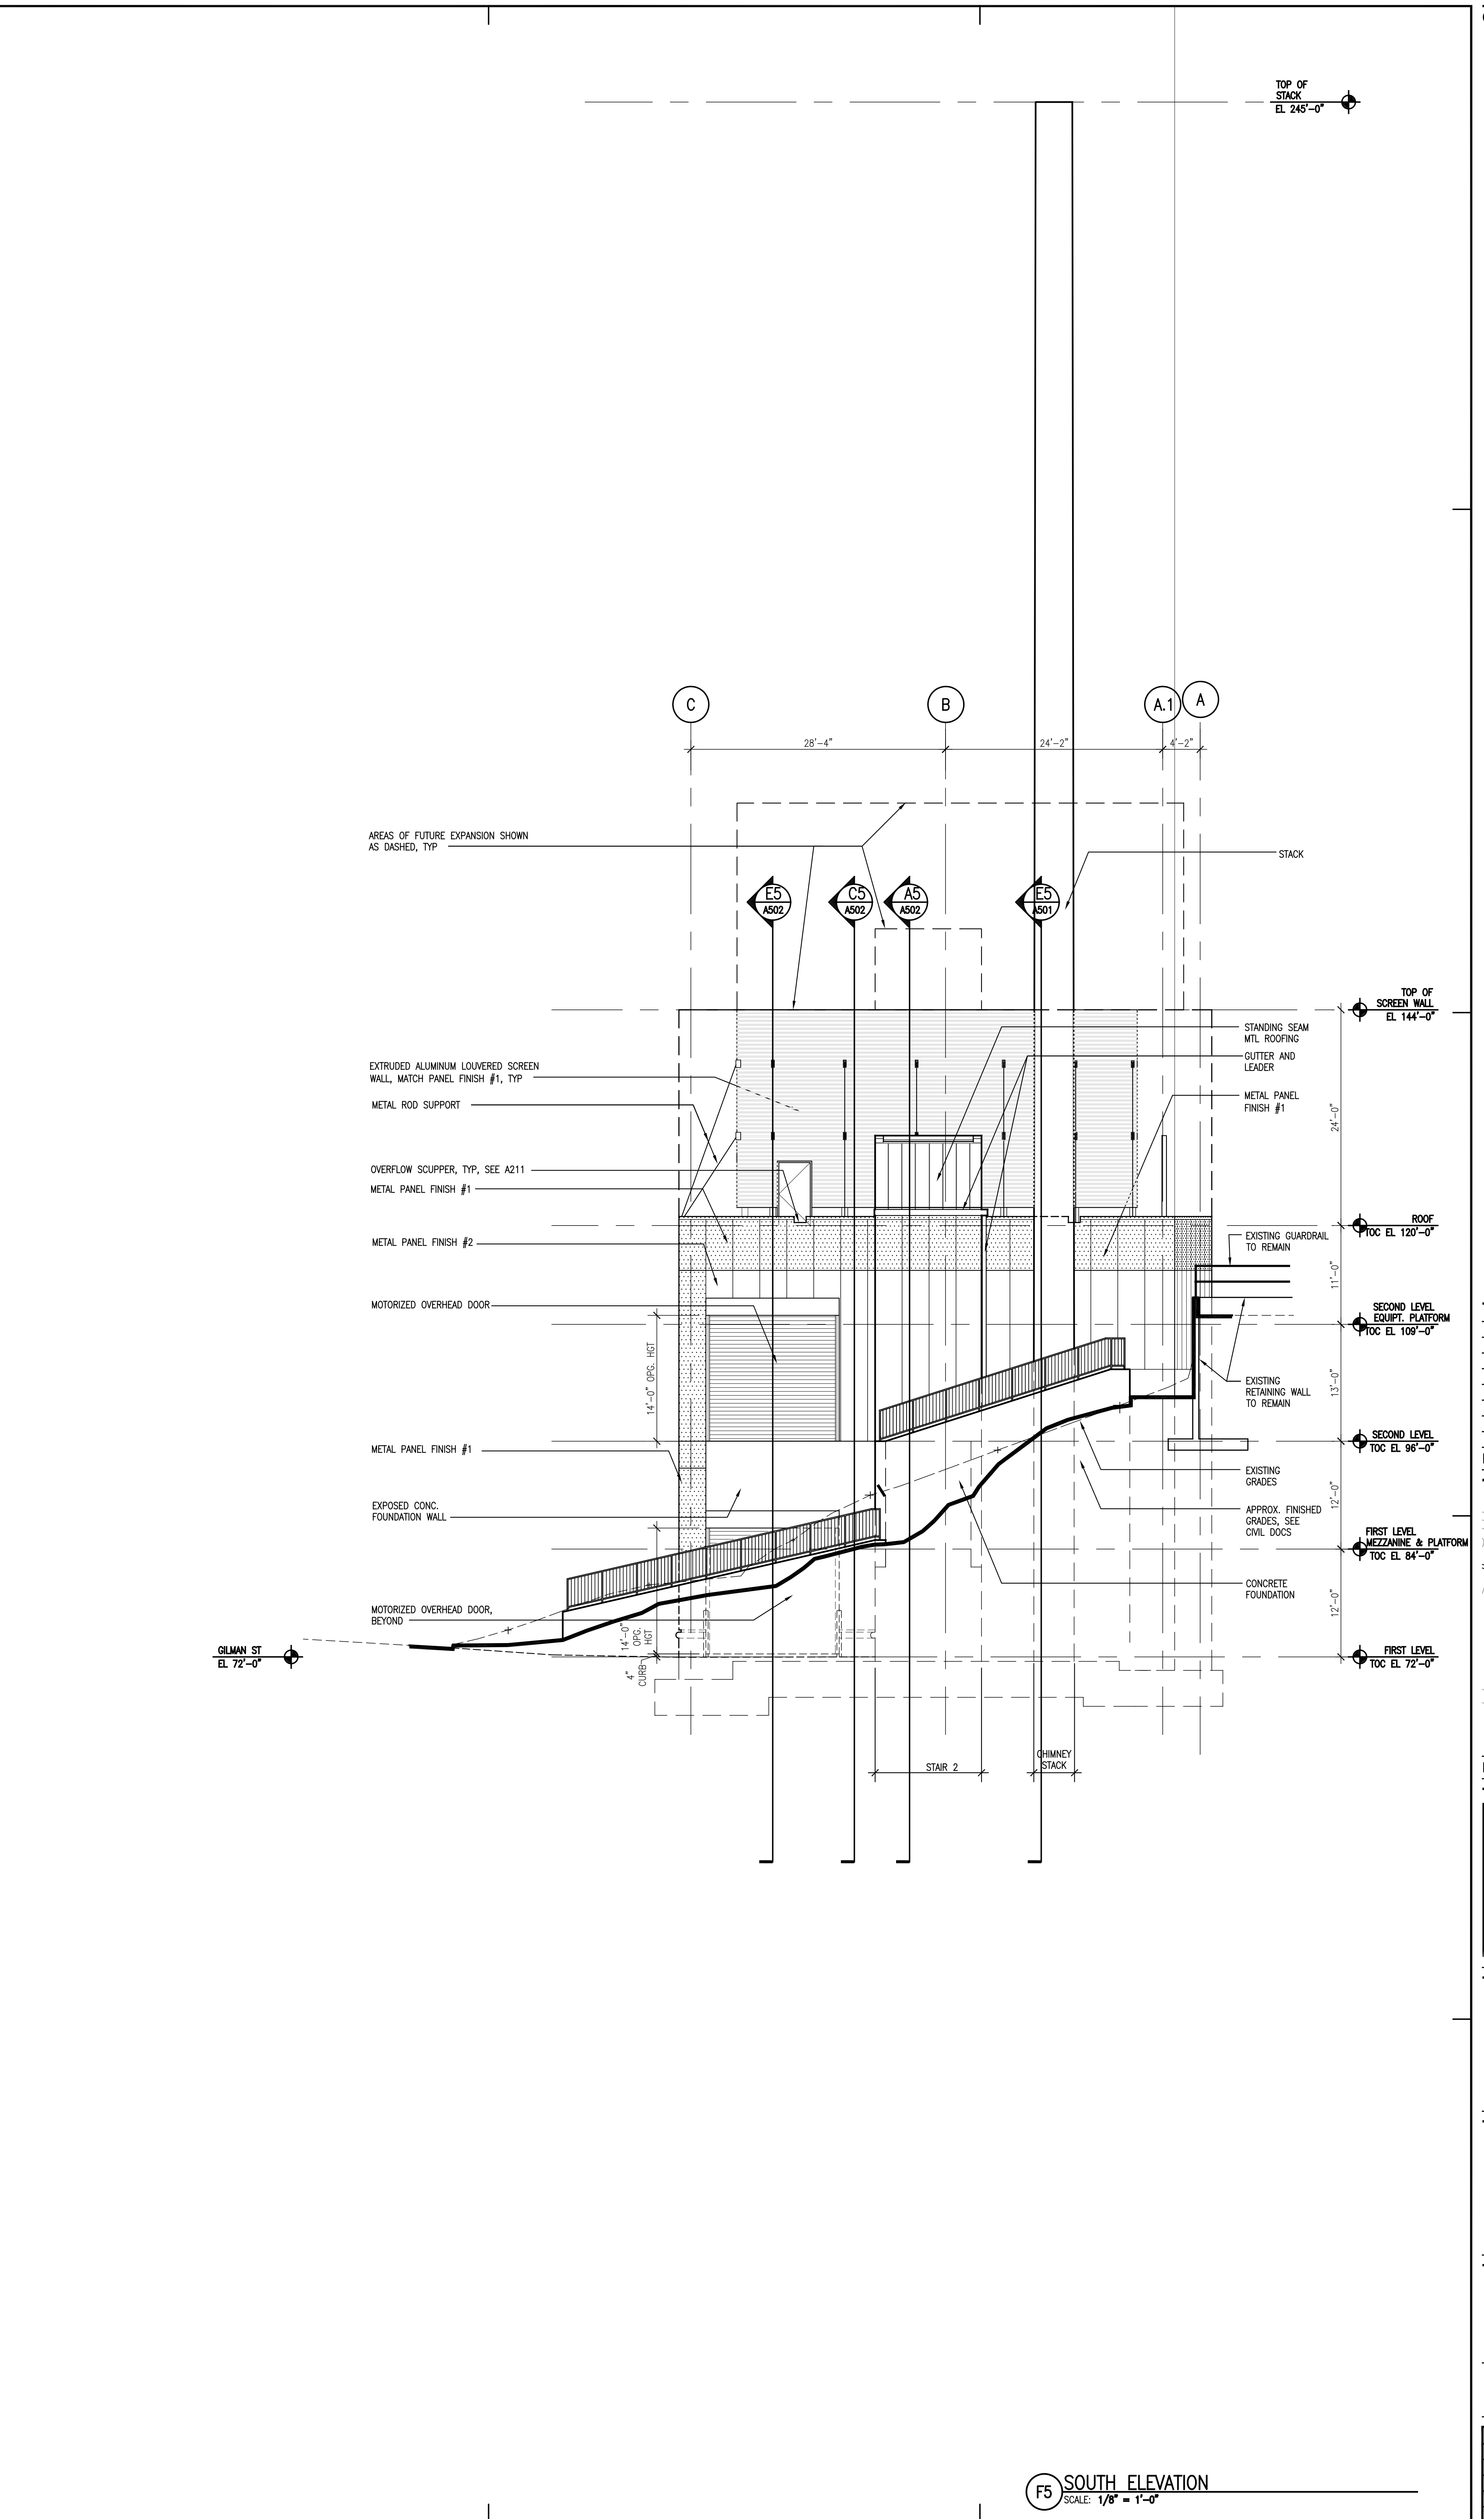

F5 SOUTH ELEVATION  
SCALE: 1/8" = 1'-0"

FOR PERMIT ONLY  
NOT FOR CONSTRUCTION


MARK	ISSUE DATE	DESCRIPTION
PERMIT	08/24/04	PERMIT SET - NOT FOR CONSTRUCTION

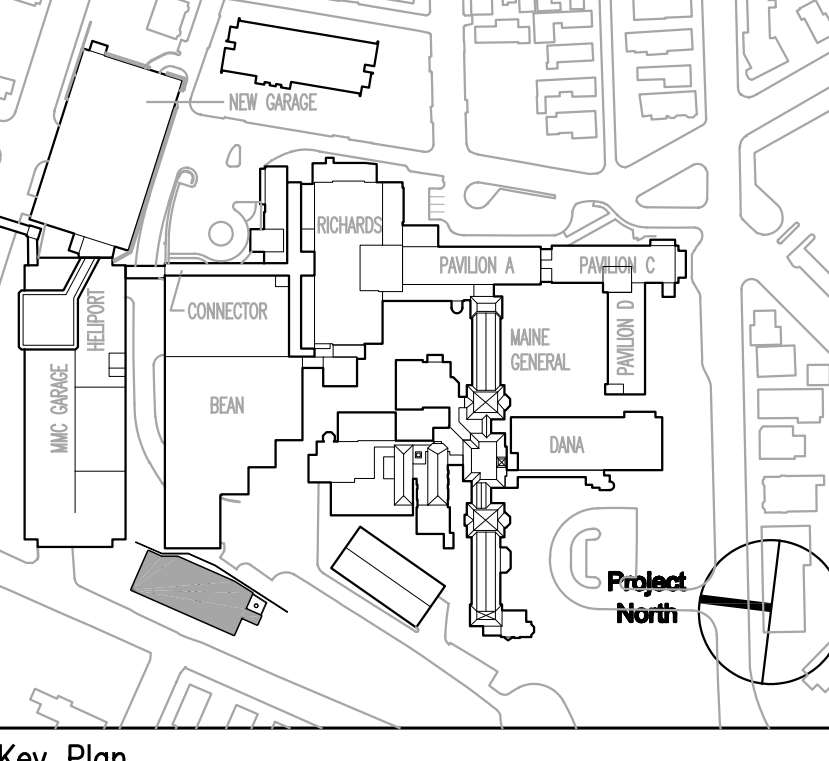

**TRO**  
ARCHITECTURE  
PLANNING &  
ENGINEERING  
INTERIOR DESIGN  
The Ritchie Organization  
80 Bridge Street  
Newton, MA 02459-1154  
617-552-0400

Maine Medical Center  
Central Utility Plant  
Portland, Maine

Drawing Title  
**EXTERIOR ELEVATIONS -  
NORTH AND SOUTH**

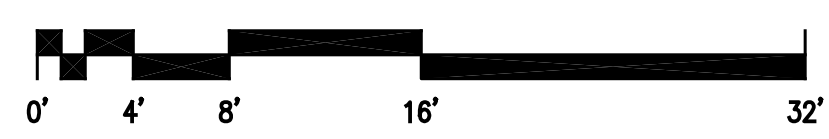

Commission No.	4677	Date Issued	
Scale	1/8" = 1'-0"	Sheet Number	
Drawn By	LR		
Approved By	ML		
Filename	4677A401.dwg		
Copyright	© 2004	The Ritchie Organization	<b>A401</b>