




General Notes:

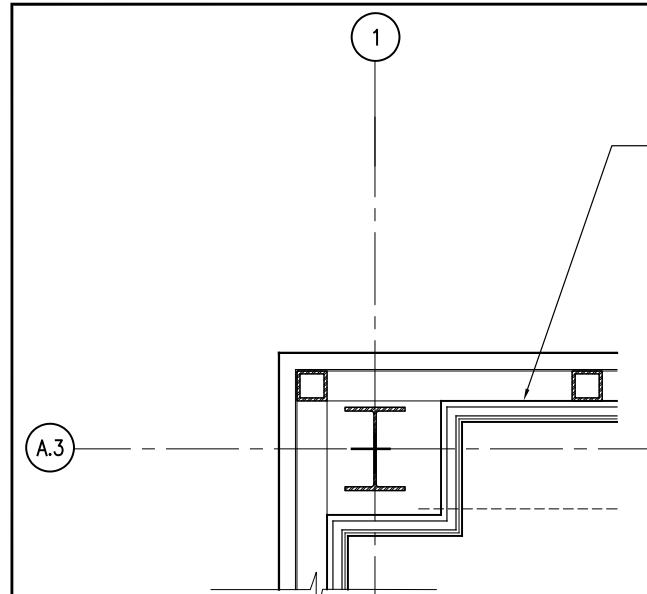


A1 PLAN DETAIL - SECOND LEVEL MEZZ. EL. 109.0'
SCALE: 3/4" = 1'-0"

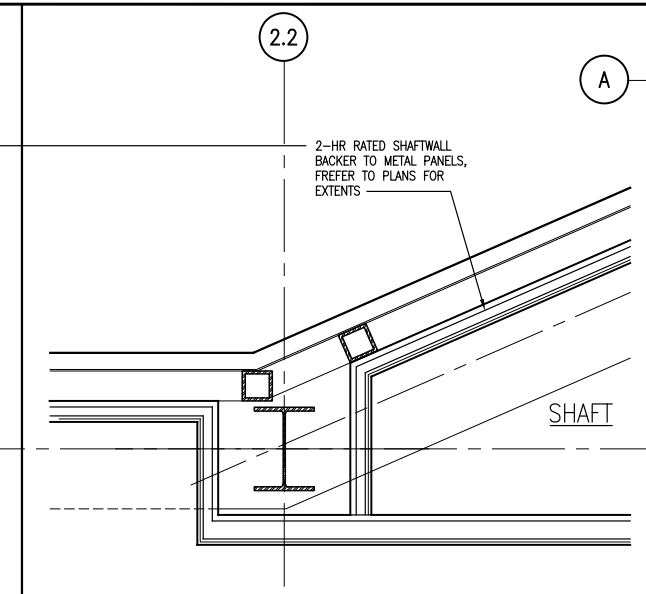


B1 PLAN DETAIL - SECOND LEVEL MEZZ. EL. 109.0'
SCALE: 3/4" = 1'-0"

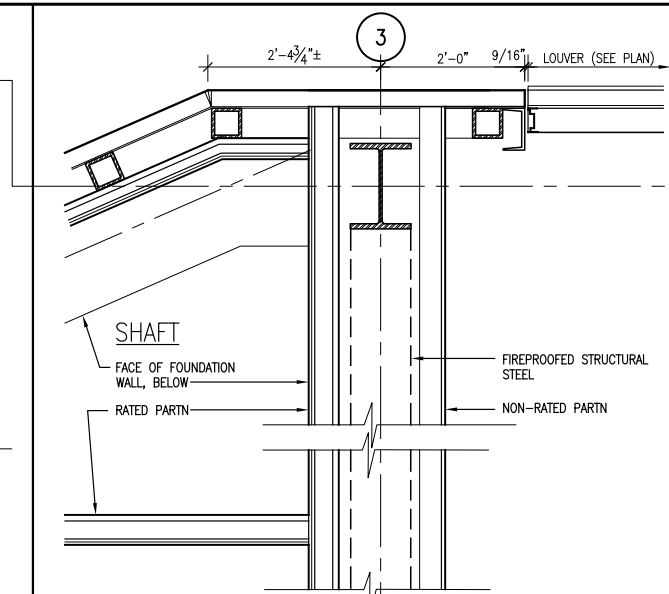


C1 PLAN DETAIL - SECOND LEVEL MEZZ. EL. 109.0'
SCALE: 3/4" = 1'-0"

 


E1 PLAN DETAIL - SECOND LEVEL MEZZ. EL. 109.0'
SCALE: 3/4" = 1'-0"

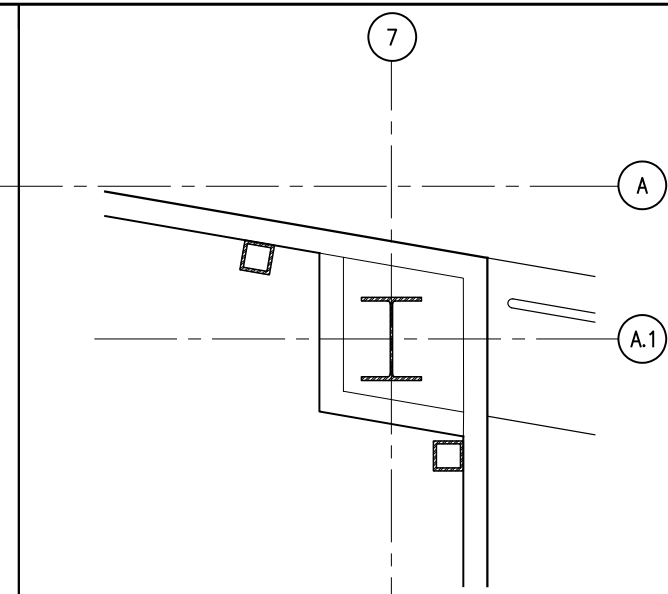


F1 PLAN DETAIL - SECOND LEVEL MEZZ. EL. 109.0'
SCALE: 3/4" = 1'-0"

 


A3 PLAN DETAIL - SECOND LEVEL EL. 96.0'
SCALE: 3/4" = 1'-0"

 


B2 PLAN DETAIL - SECOND LEVEL MEZZ. EL. 109.0'
SCALE: 3/4" = 1'-0"

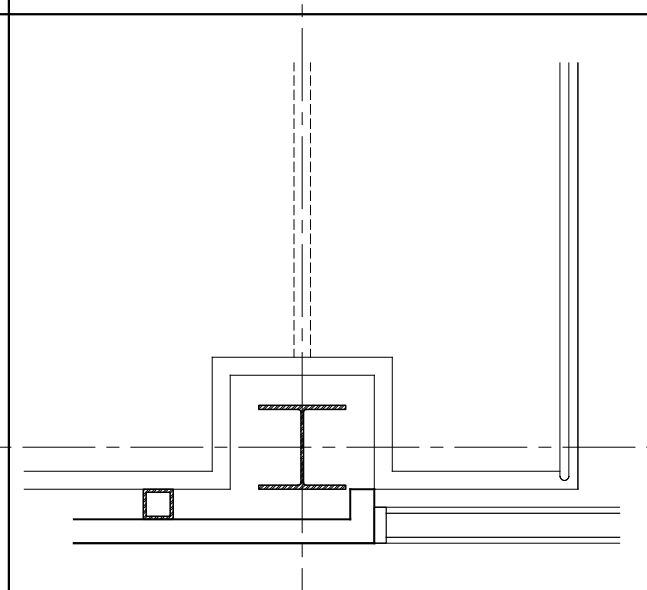

E2 PLAN DETAIL - SECOND LEVEL MEZZ. EL. 109.0'
SCALE: 3/4" = 1'-0"

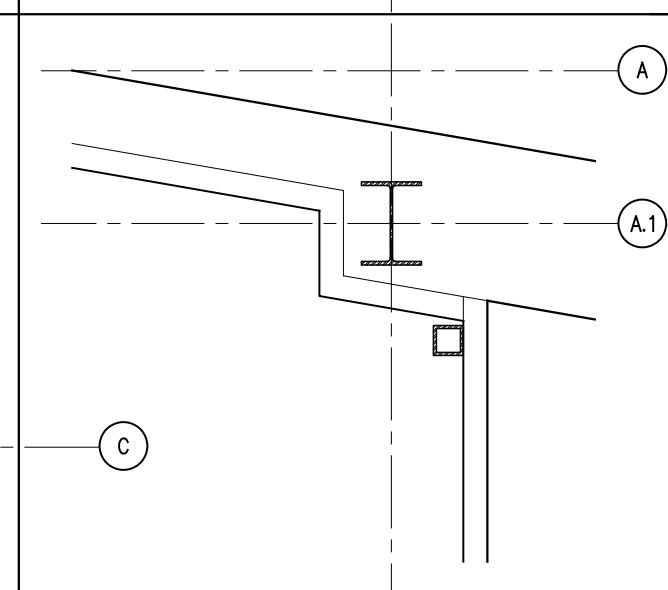


F2 PLAN DETAIL - SECOND LEVEL EL. 96.0'
SCALE: 3/4" = 1'-0"

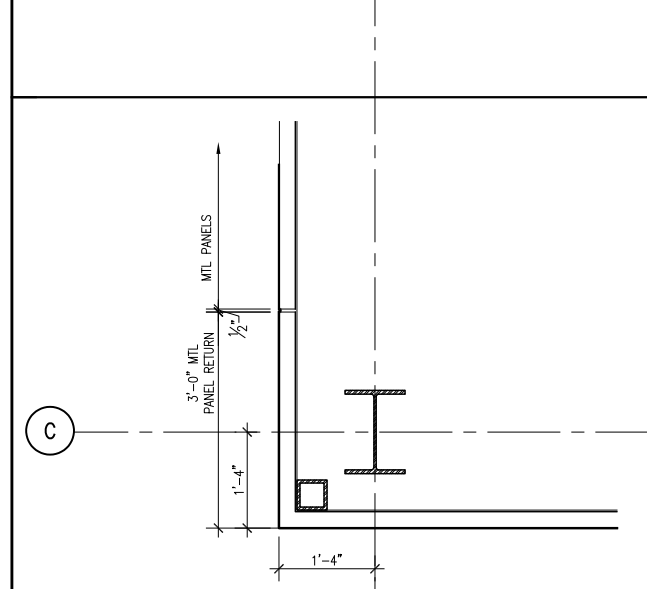


C3 PLAN DETAIL - SECOND LEVEL EL. 96.0'
SCALE: 3/4" = 1'-0"




C4 PLAN DETAIL - FIRST LEVEL MEZZ. EL. 84.0'
SCALE: 3/4" = 1'-0"

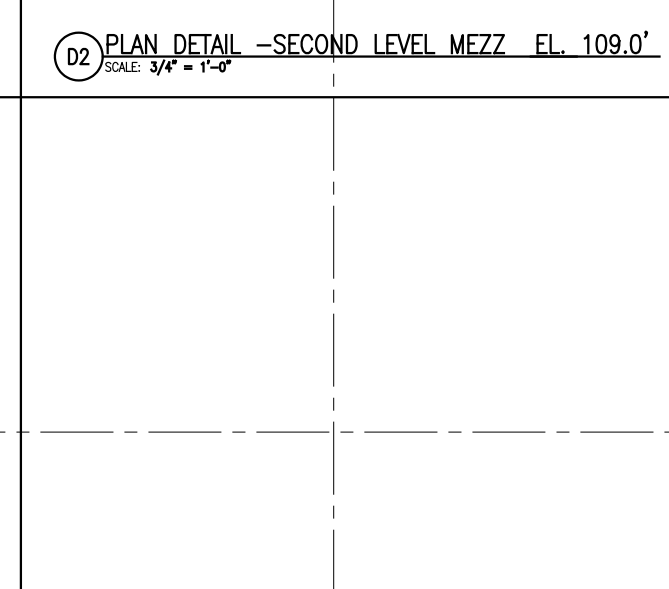


D2 PLAN DETAIL - FIRST LEVEL MEZZ. EL. 84.0'
SCALE: 3/4" = 1'-0"

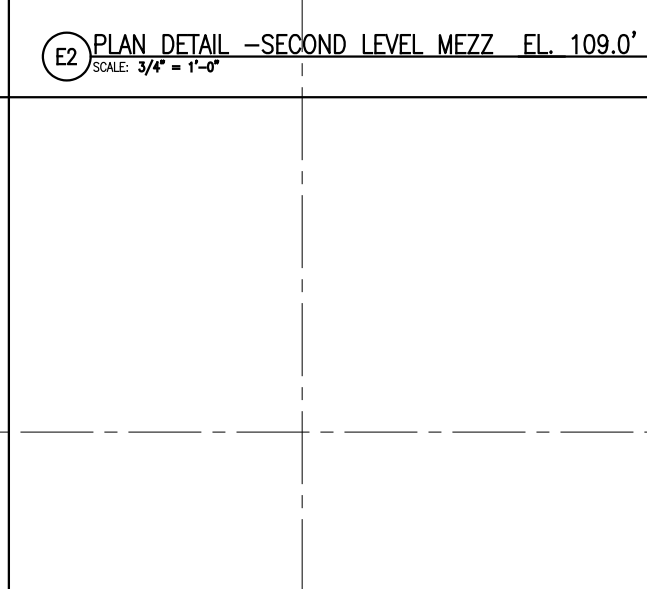

E4 PLAN DETAIL - FIRST LEVEL MEZZ. EL. 84.0'
SCALE: 3/4" = 1'-0"

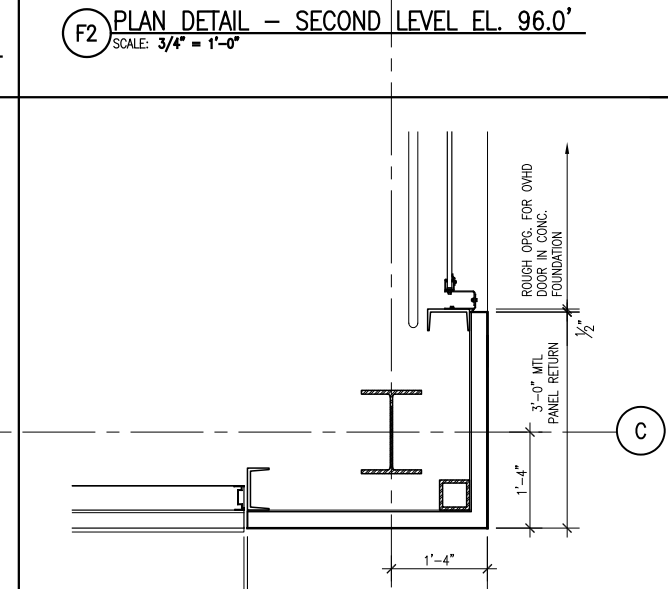


F3 PLAN DETAIL - SECOND LEVEL EL. 96.0'
SCALE: 3/4" = 1'-0"

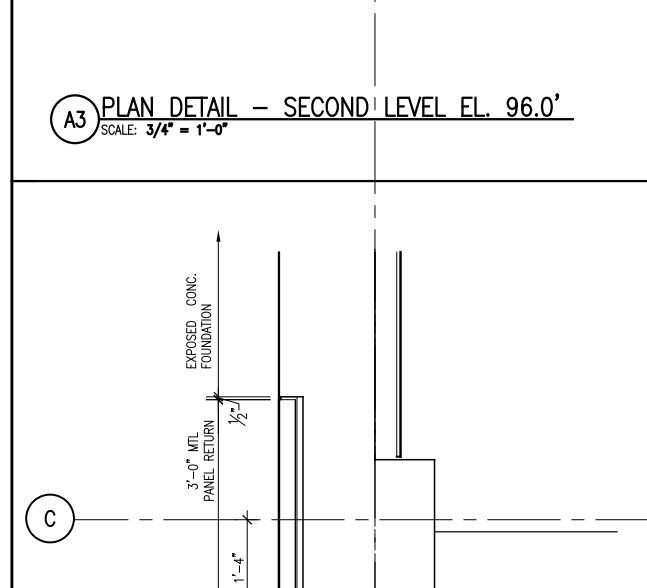


A4 PLAN DETAIL - FIRST LEVEL MEZZ. EL. 84.0'
SCALE: 3/4" = 1'-0"




C5 PLAN DETAIL - FIRST LEVEL EL. 72.0'
SCALE: 3/4" = 1'-0"

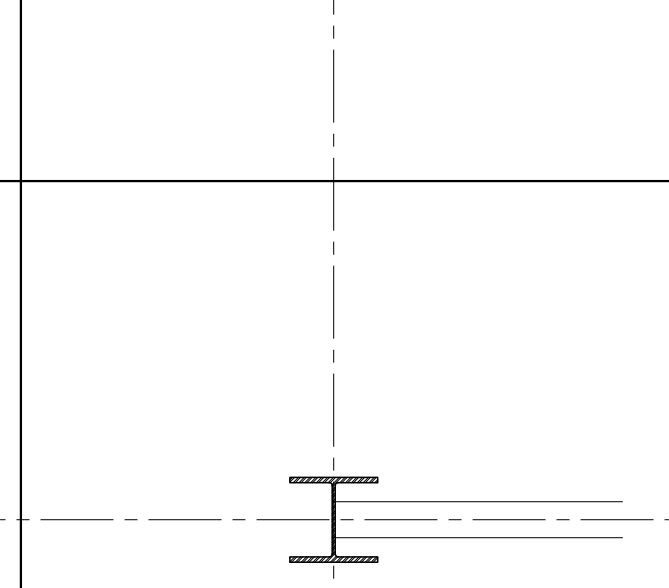


D4 PLAN DETAIL - FIRST LEVEL MEZZ. EL. 84.0'
SCALE: 3/4" = 1'-0"

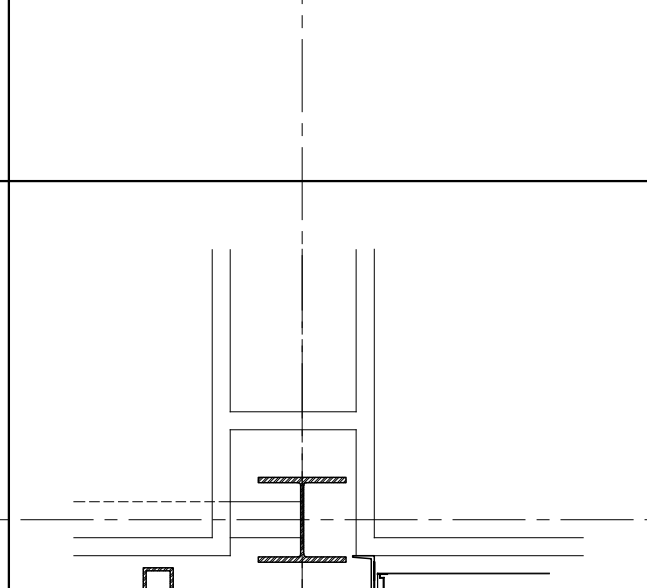

E5 PLAN DETAIL - FIRST LEVEL EL. 72.0'
SCALE: 3/4" = 1'-0"

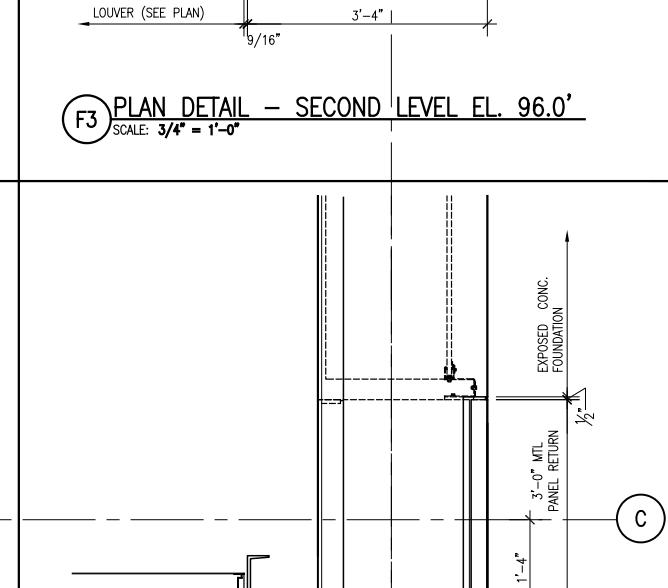


F4 PLAN DETAIL - FIRST LEVEL MEZZ. EL. 84.0'
SCALE: 3/4" = 1'-0"

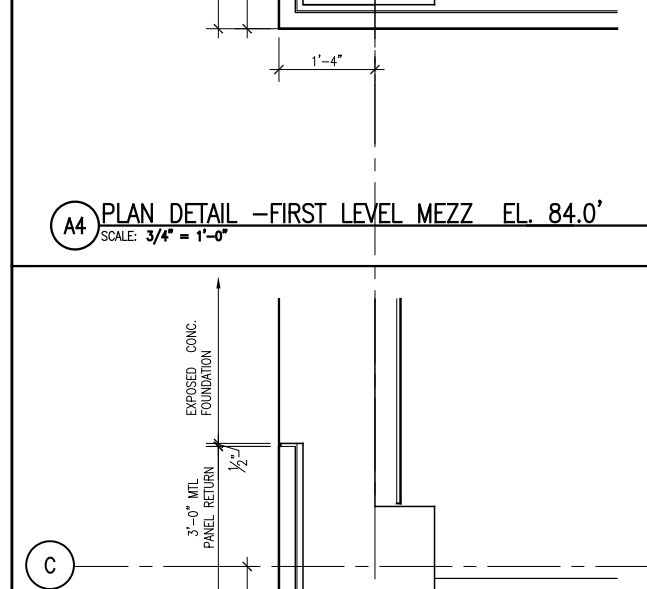


A5 PLAN DETAIL - FIRST LEVEL EL. 72.0'
SCALE: 3/4" = 1'-0"




C6 PLAN DETAIL - FIRST LEVEL EL. 72.0'
SCALE: 3/4" = 1'-0"

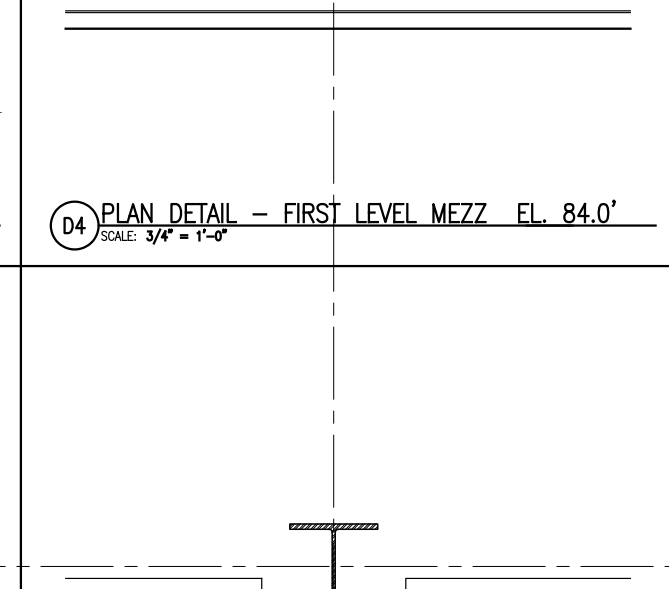

D5 PLAN DETAIL - FIRST LEVEL EL. 72.0'
SCALE: 3/4" = 1'-0"

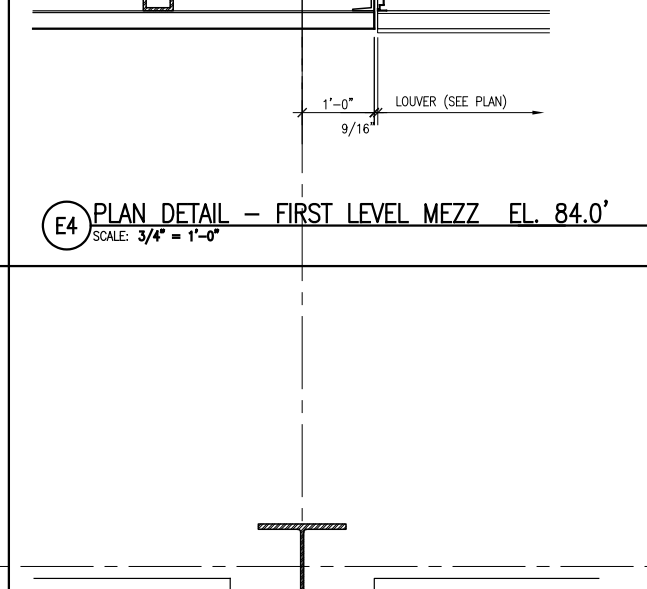


E6 PLAN DETAIL - FIRST LEVEL EL. 72.0'
SCALE: 3/4" = 1'-0"

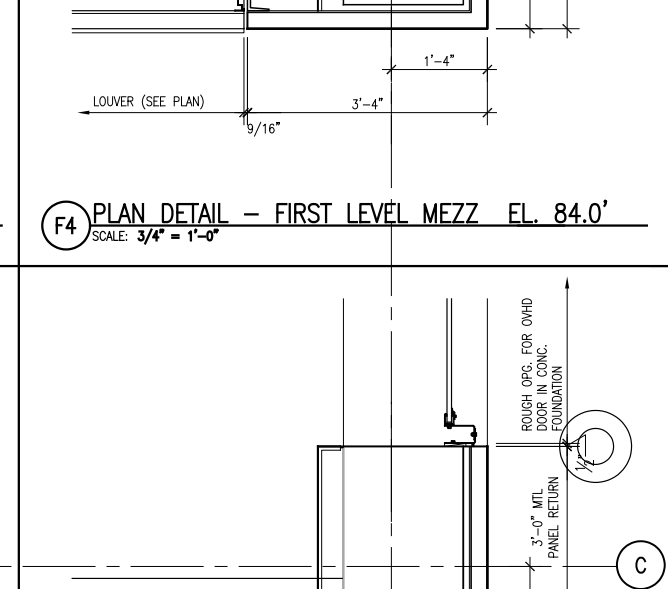

F5 PLAN DETAIL - FIRST LEVEL EL. 72.0'
SCALE: 3/4" = 1'-0"

FOR PERMIT ONLY
NOT FOR CONSTRUCTION

PERMIT 08/24/04 PERMIT SET - NOT FOR CONSTRUCTION
Issue Log

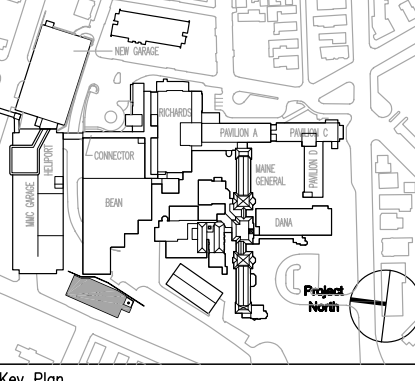

TRO
ARCHITECTURE
PLANNING
ENGINEERING
INTERIOR DESIGN
The Fishlio Organization
80 Ridge Street
Newton, MA 02459-1154
617-552-0400

Maine Medical Center
Central Utility Plant
Portland, Maine

Drawing Title
PLAN DETAILS

Commission No.	4677	Date Issued	
Scale		Sheet Number	
Drawn By		Approved By	
Filename	4677MS10.dwg		
Copyright	© 2004 The Fishlio Organization		A510