




General Notes:

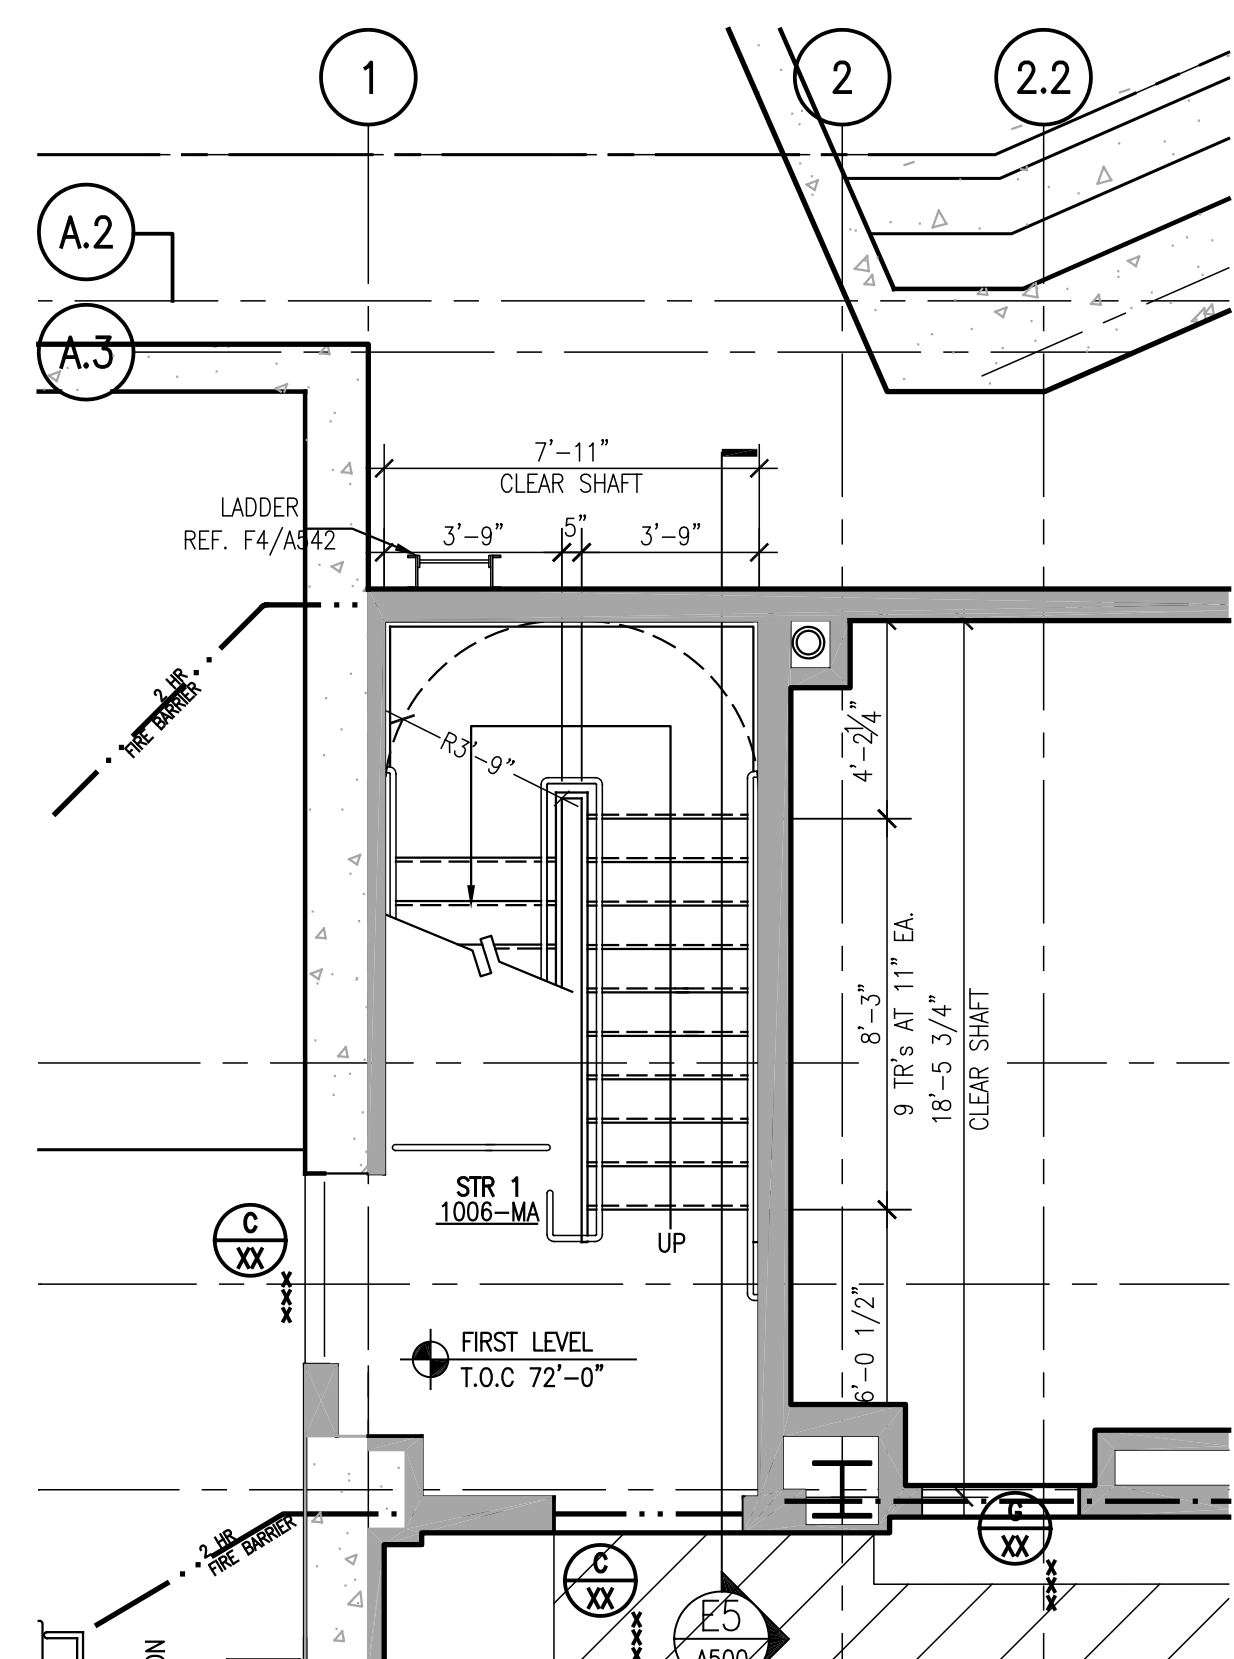


A2 ENLARGED PLAN STAIR NO.1
FIRST LEVEL EL. 72'-0"
SCALE: 1/4" = 1'-0"

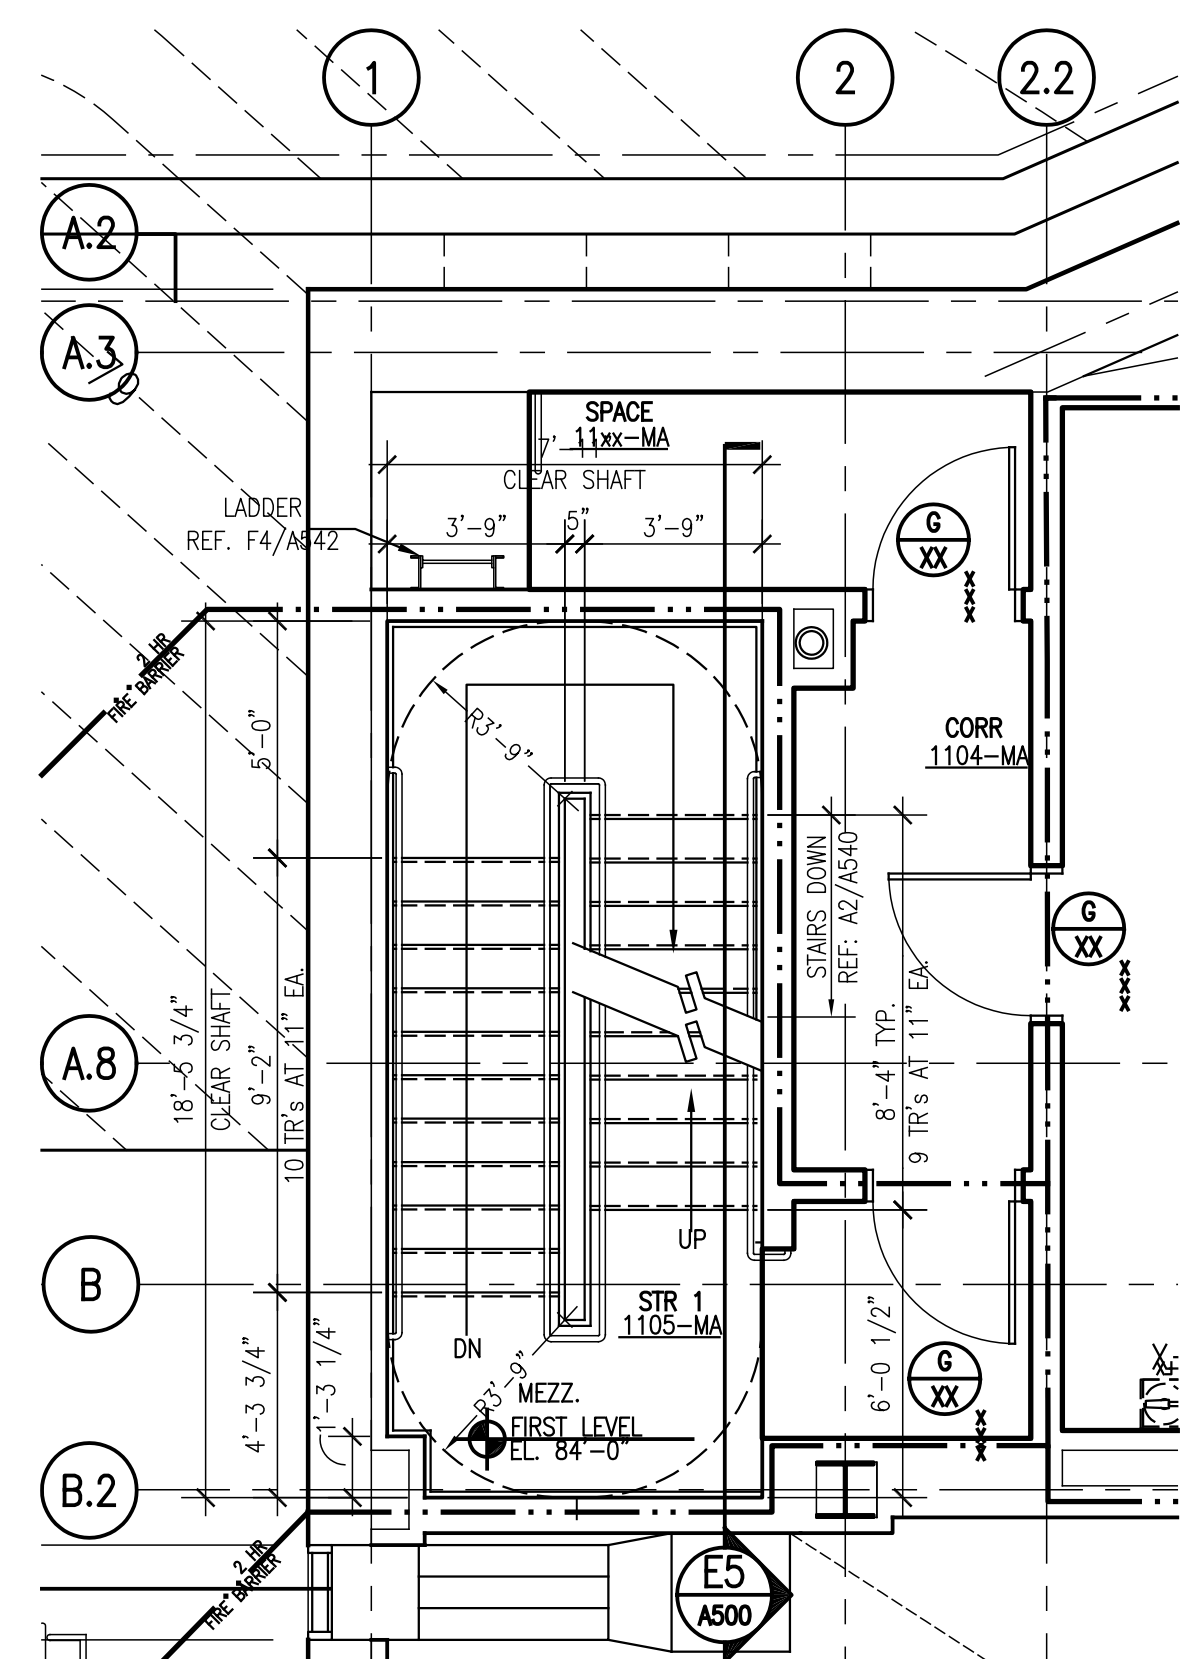

B2 ENLARGED PLAN STAIR NO.1
FIRST LEVEL MEZZ. EL. 84'-0"
SCALE: 1/4" = 1'-0"

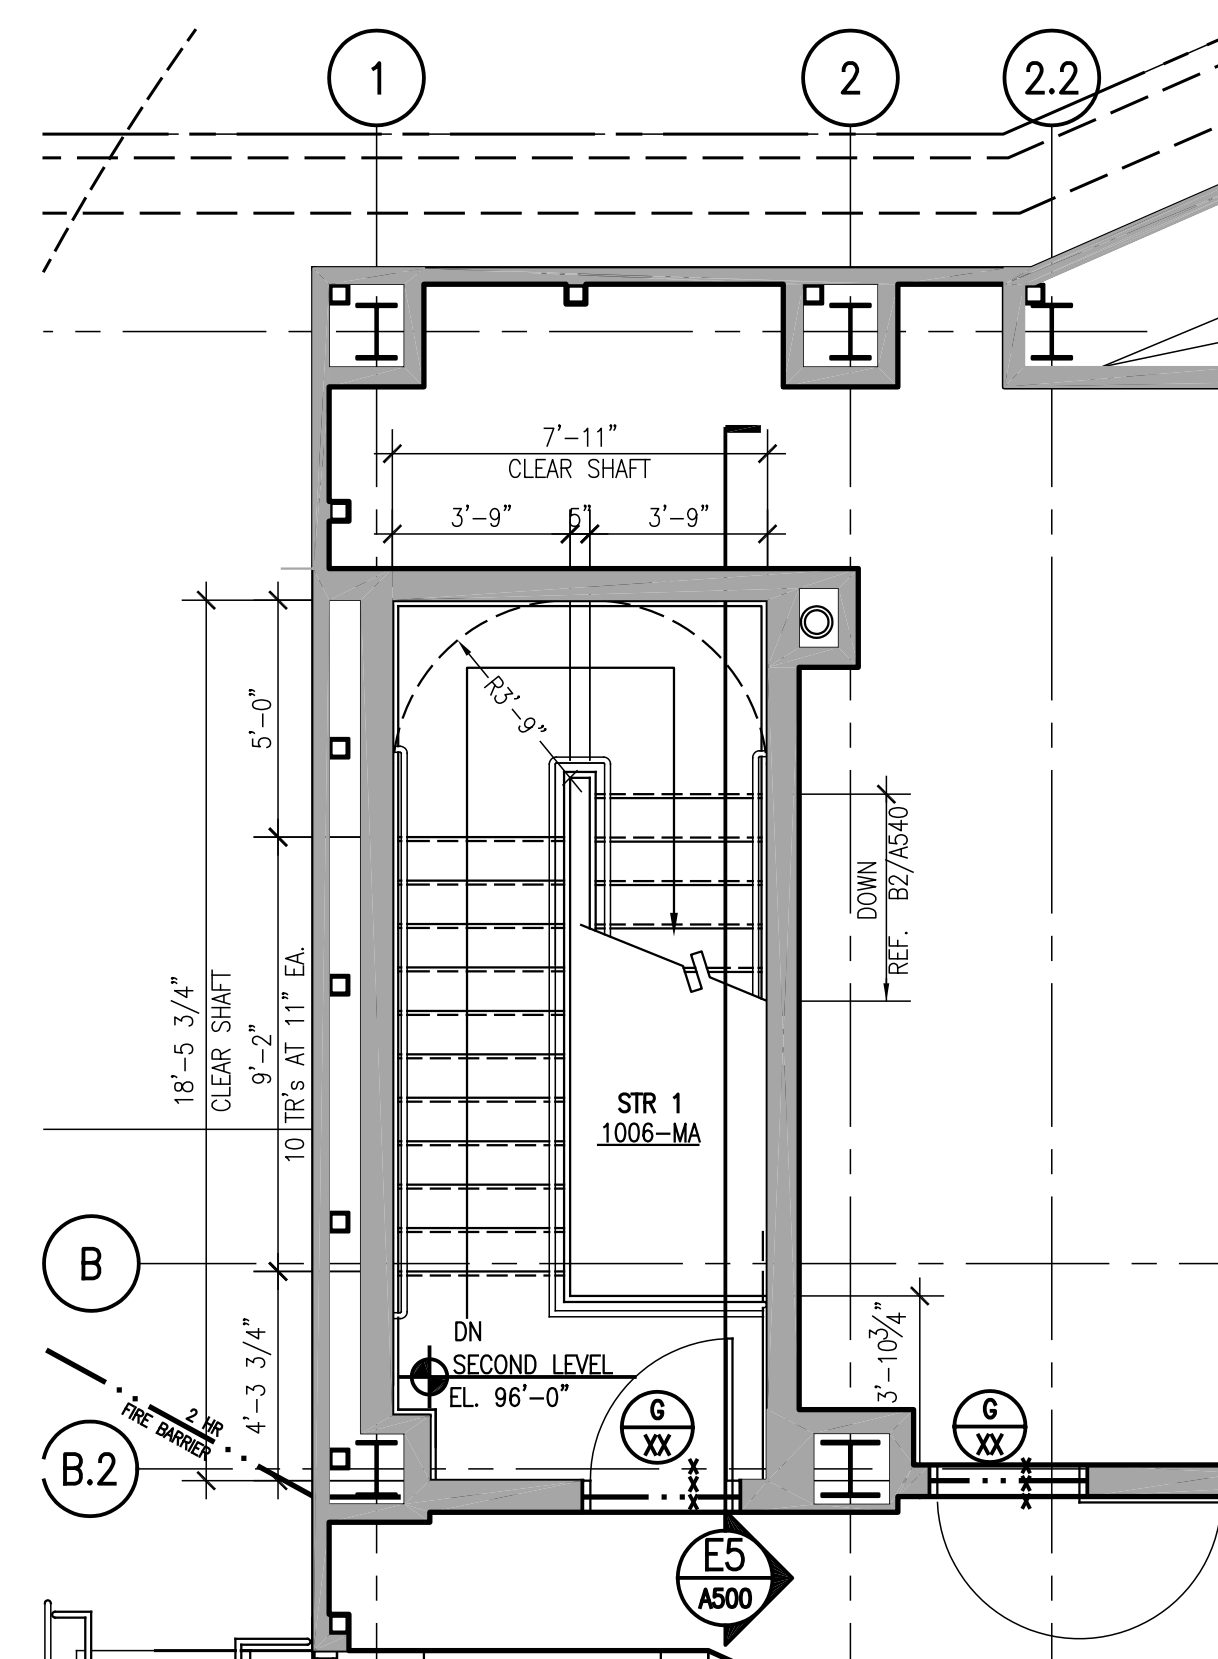


C2 ENLARGED PLAN STAIR NO.1
SECOND LEVEL EL. 96'-0"
SCALE: 1/4" = 1'-0"

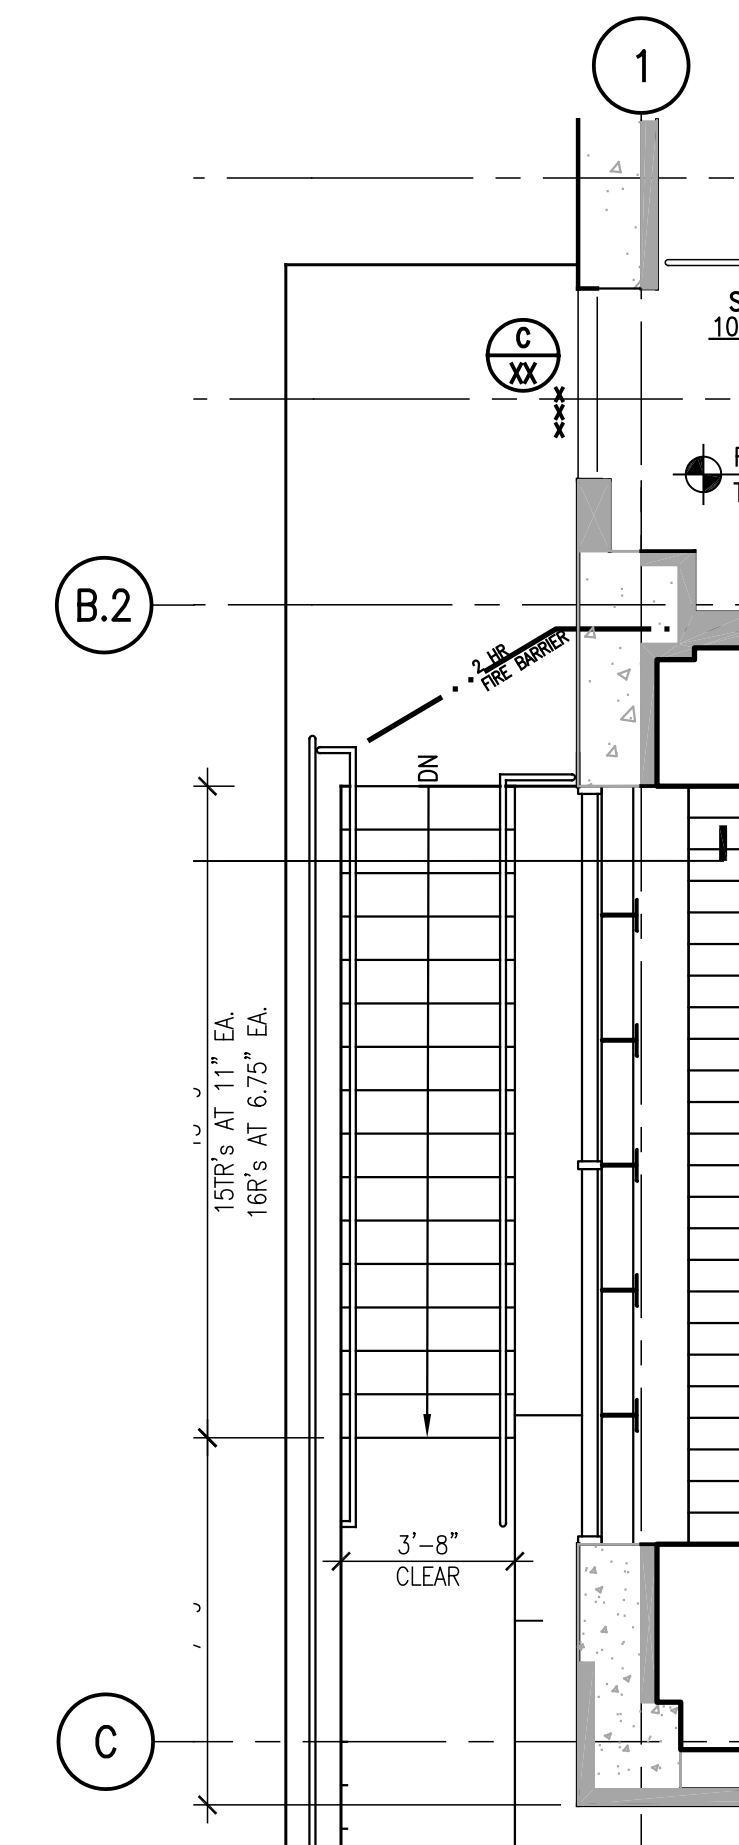


E2 STAIR PLAN
EXTERIOR STAIR
SCALE: 1/4" = 1'-0"

F2 NOT USED
SCALE: 1/4" = 1'-0"

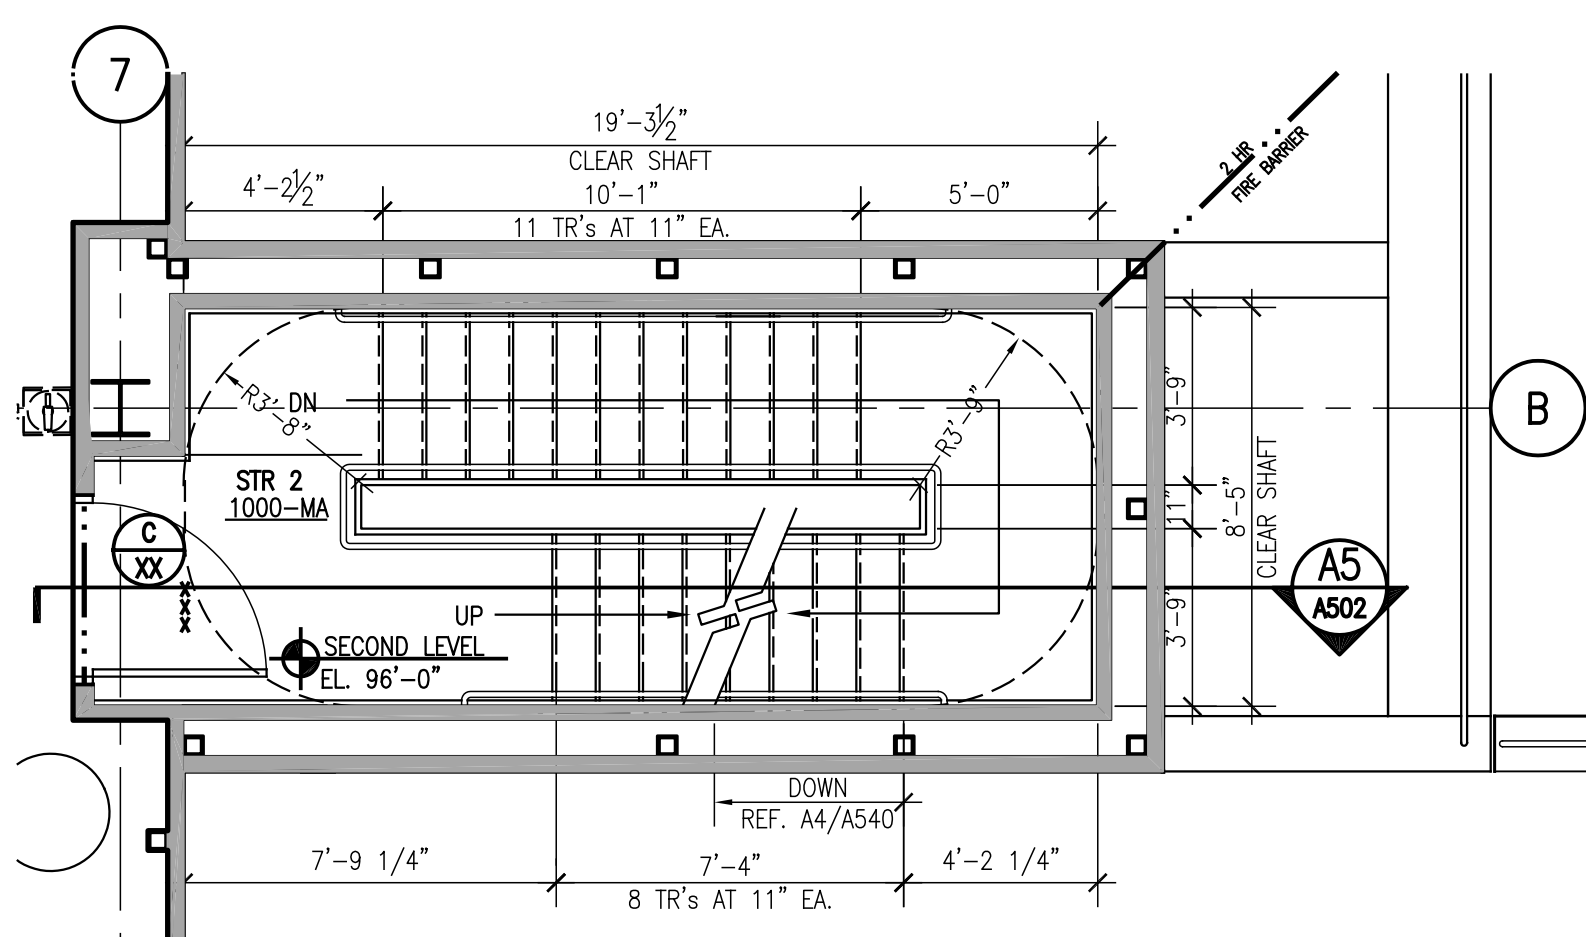


A3 ENLARGED PLAN STAIR NO.2
SECOND LEVEL EL. 96'-0"
SCALE: 1/4" = 1'-0"


C3 NOT USED
SCALE: 1/4" = 1'-0"

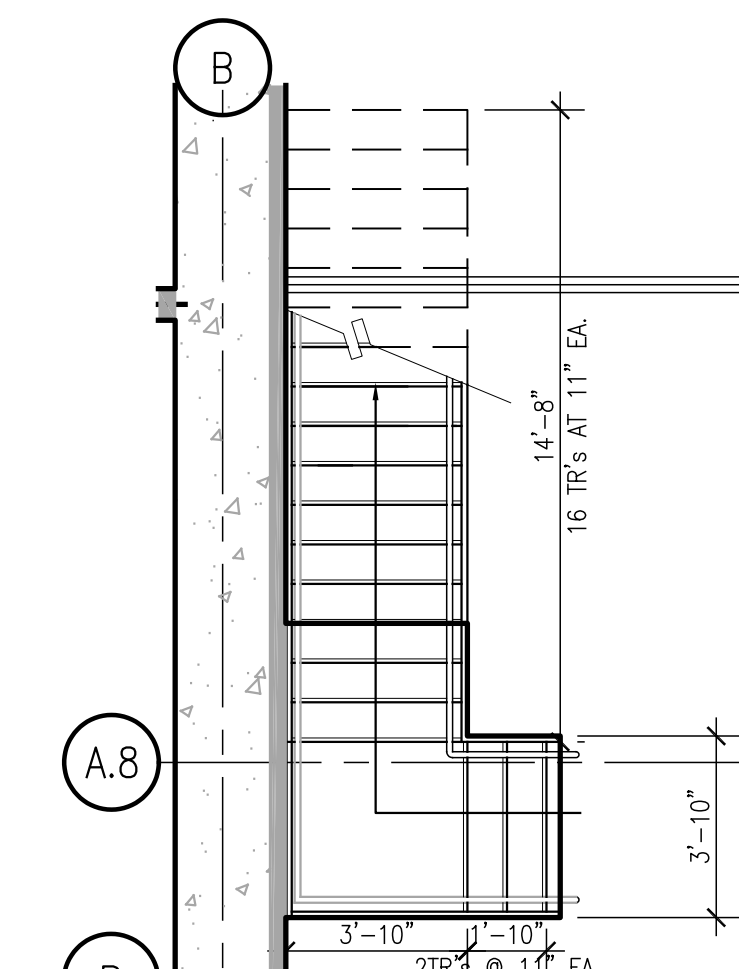

D3 STAIR PLAN
FIRST LEVEL MEZZANINE
SCALE: 1/4" = 1'-0"

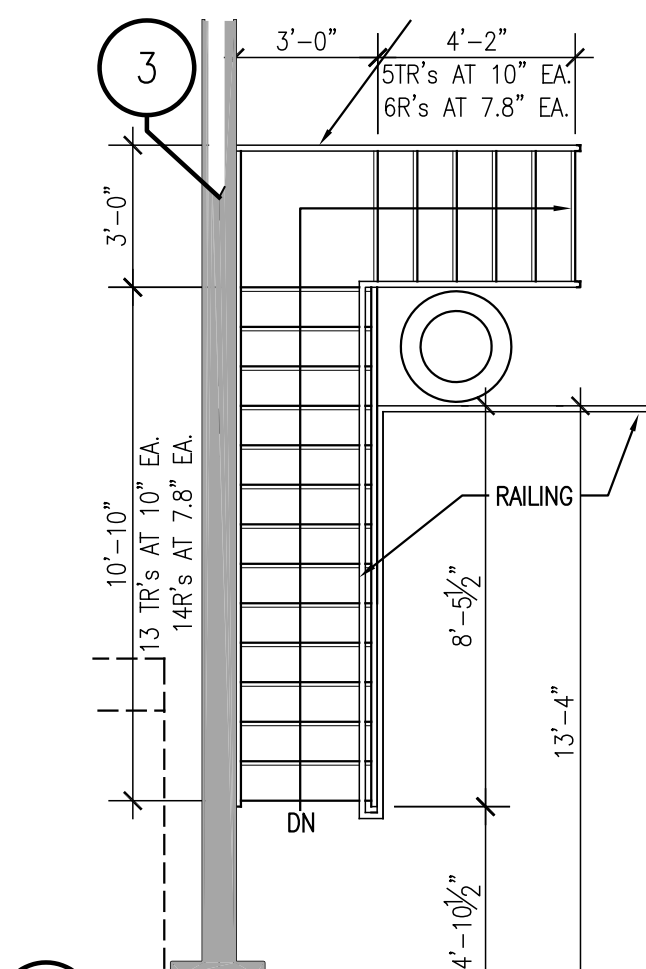


E3 STAIR PLAN
EQUIPMENT PLATFORM
SCALE: 1/4" = 1'-0"

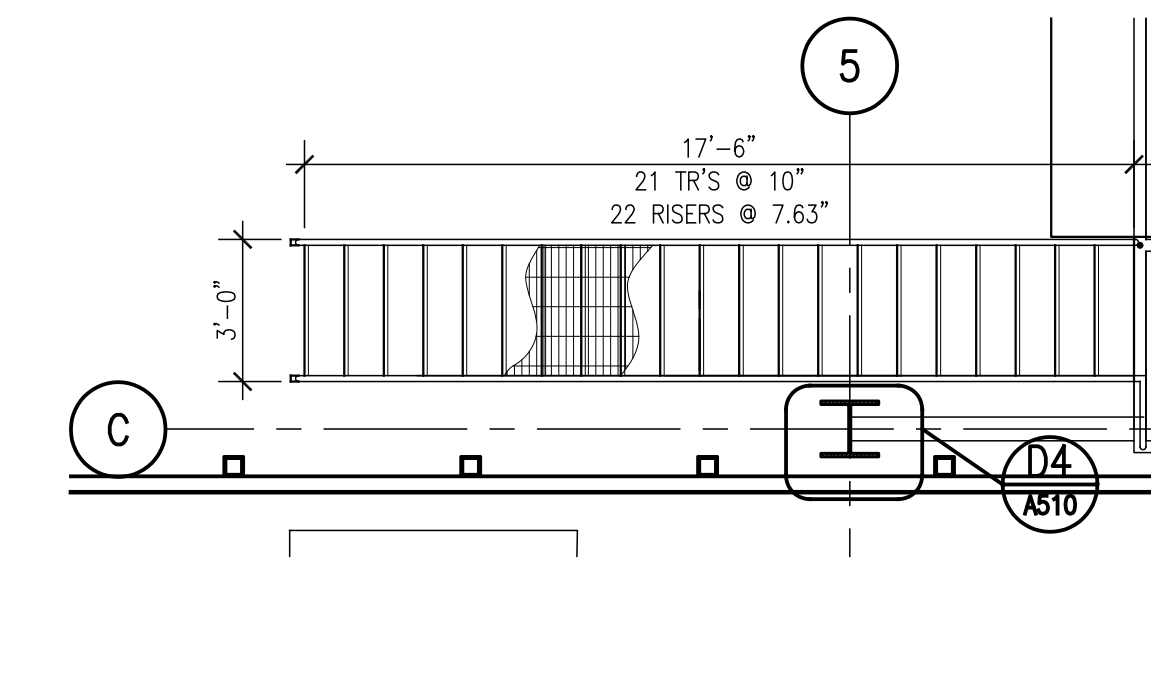


F3 STAIR PLAN
EQUIPMENT PLATFORM
SCALE: 1/4" = 1'-0"

FOR PERMIT ONLY
NOT FOR CONSTRUCTION


PERMIT 09/24/04 PERMIT SET - NOT FOR CONSTRUCTION
Issue Log

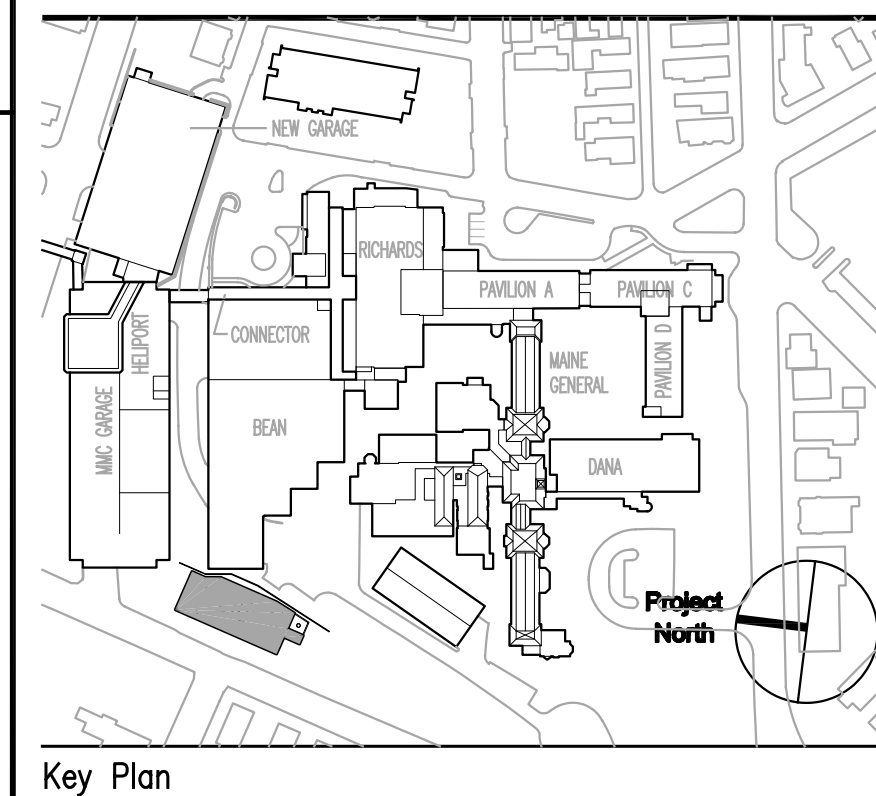


TRO
ARCHITECTURE
PLANNING
ENGINEERING
INTERIOR DESIGN
The Ritchie Organization
60 Bridge Street
Newton, MA 02458-1194
617-552-9400

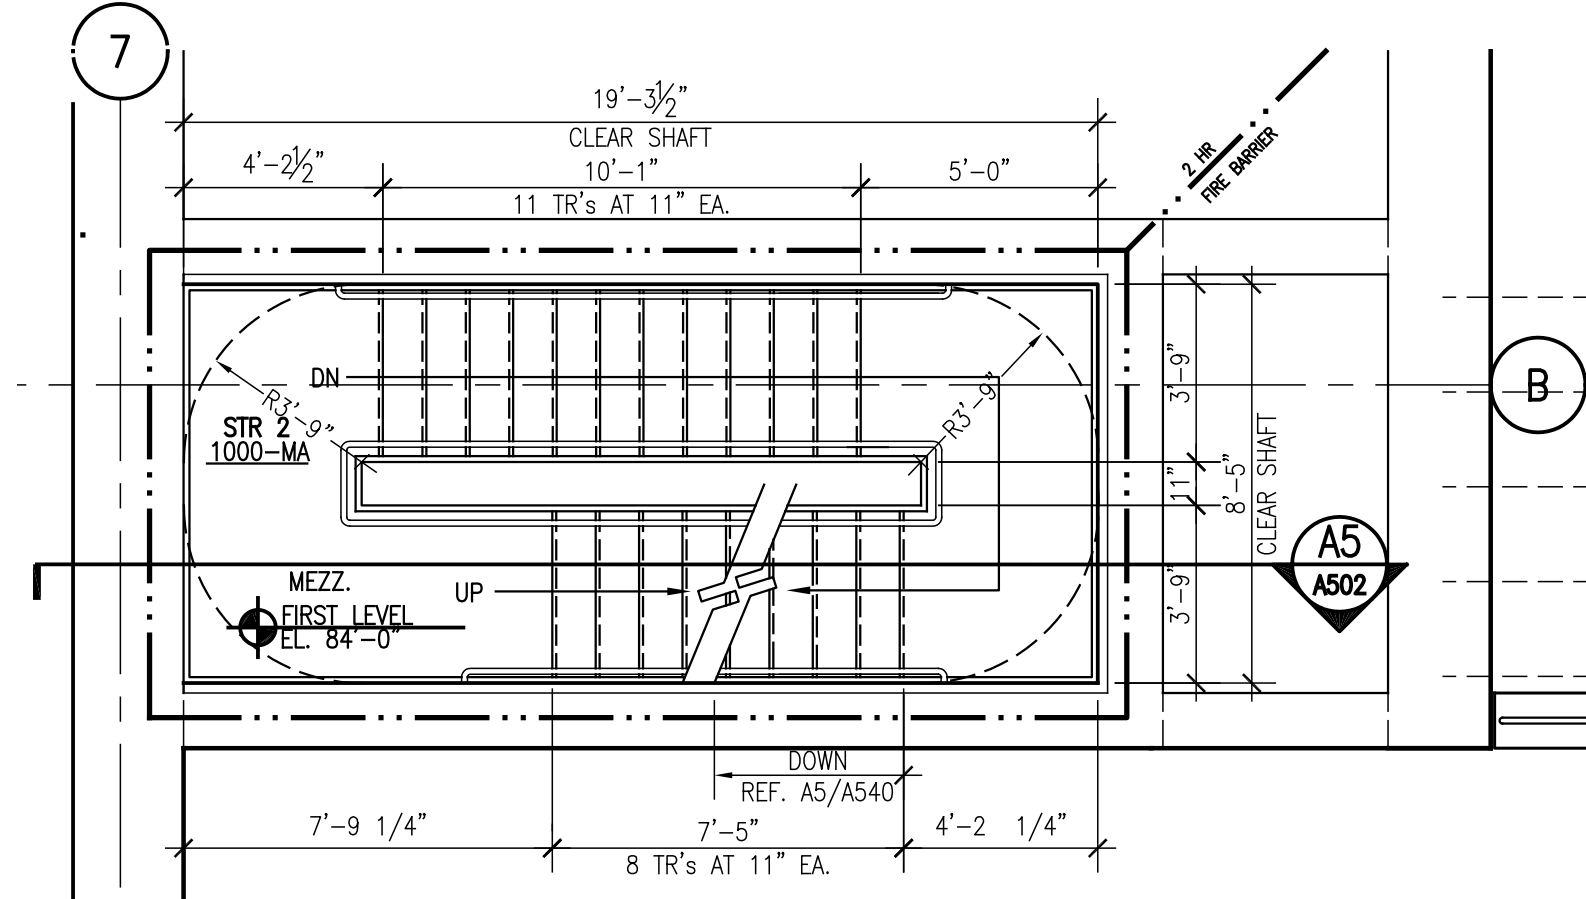


A4 ENLARGED PLAN STAIR NO.2
FIRST LEVEL MEZZ. EL. 84'-0"
SCALE: 1/4" = 1'-0"

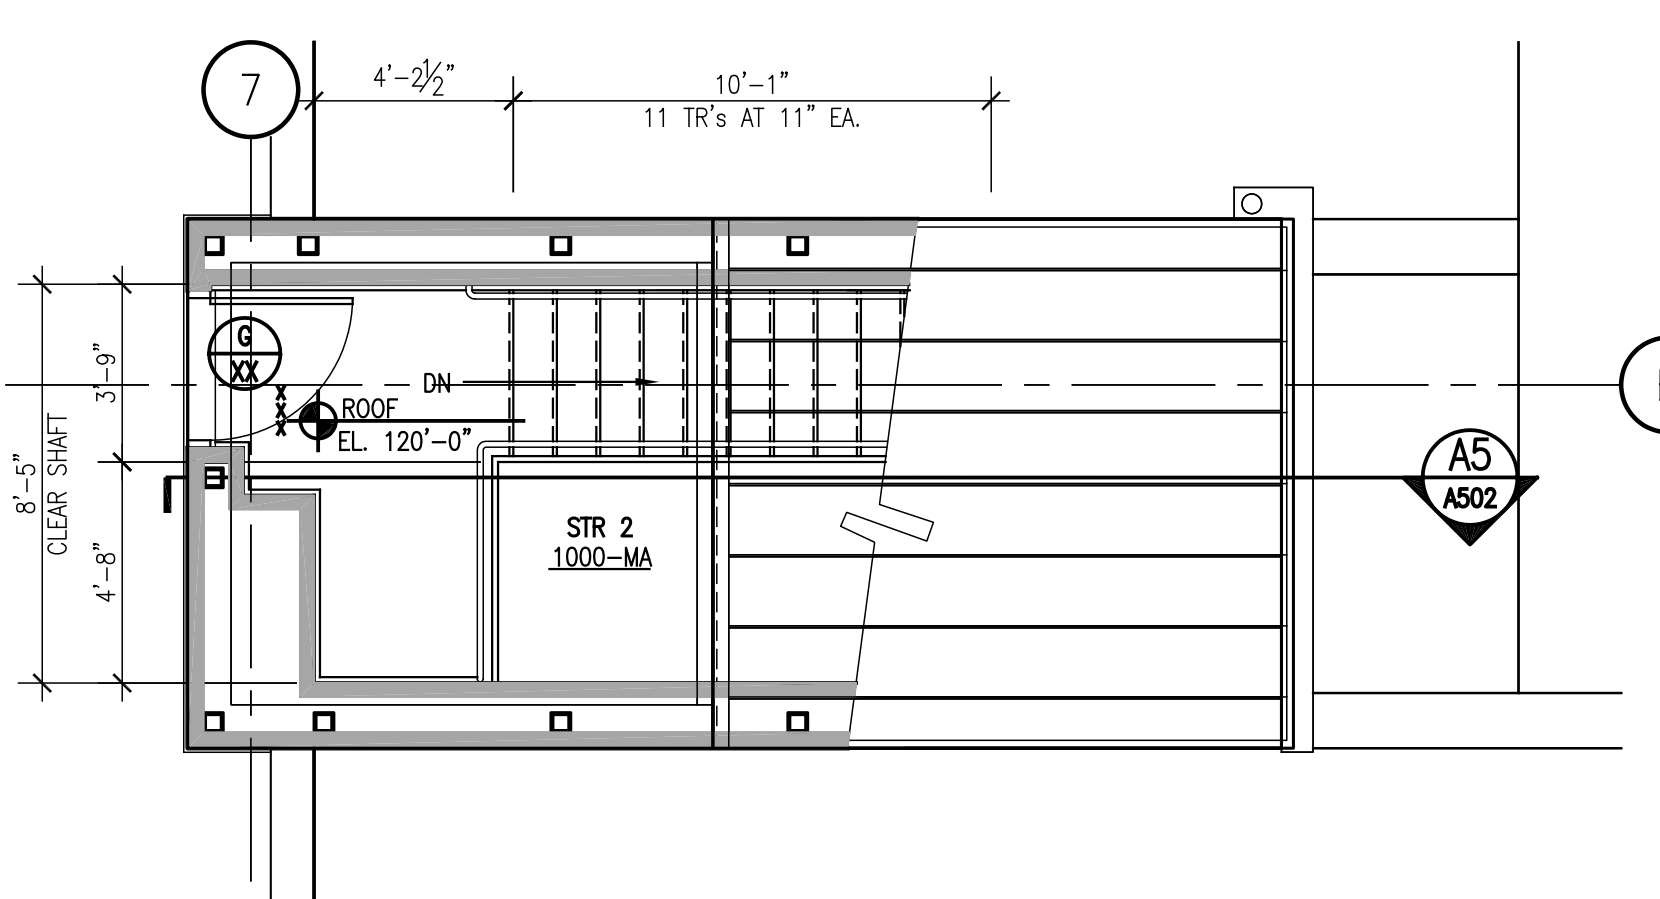


C4 ENLARGED PLAN STAIR NO.2
ROOF EL. 120'-0"
SCALE: 1/4" = 1'-0"

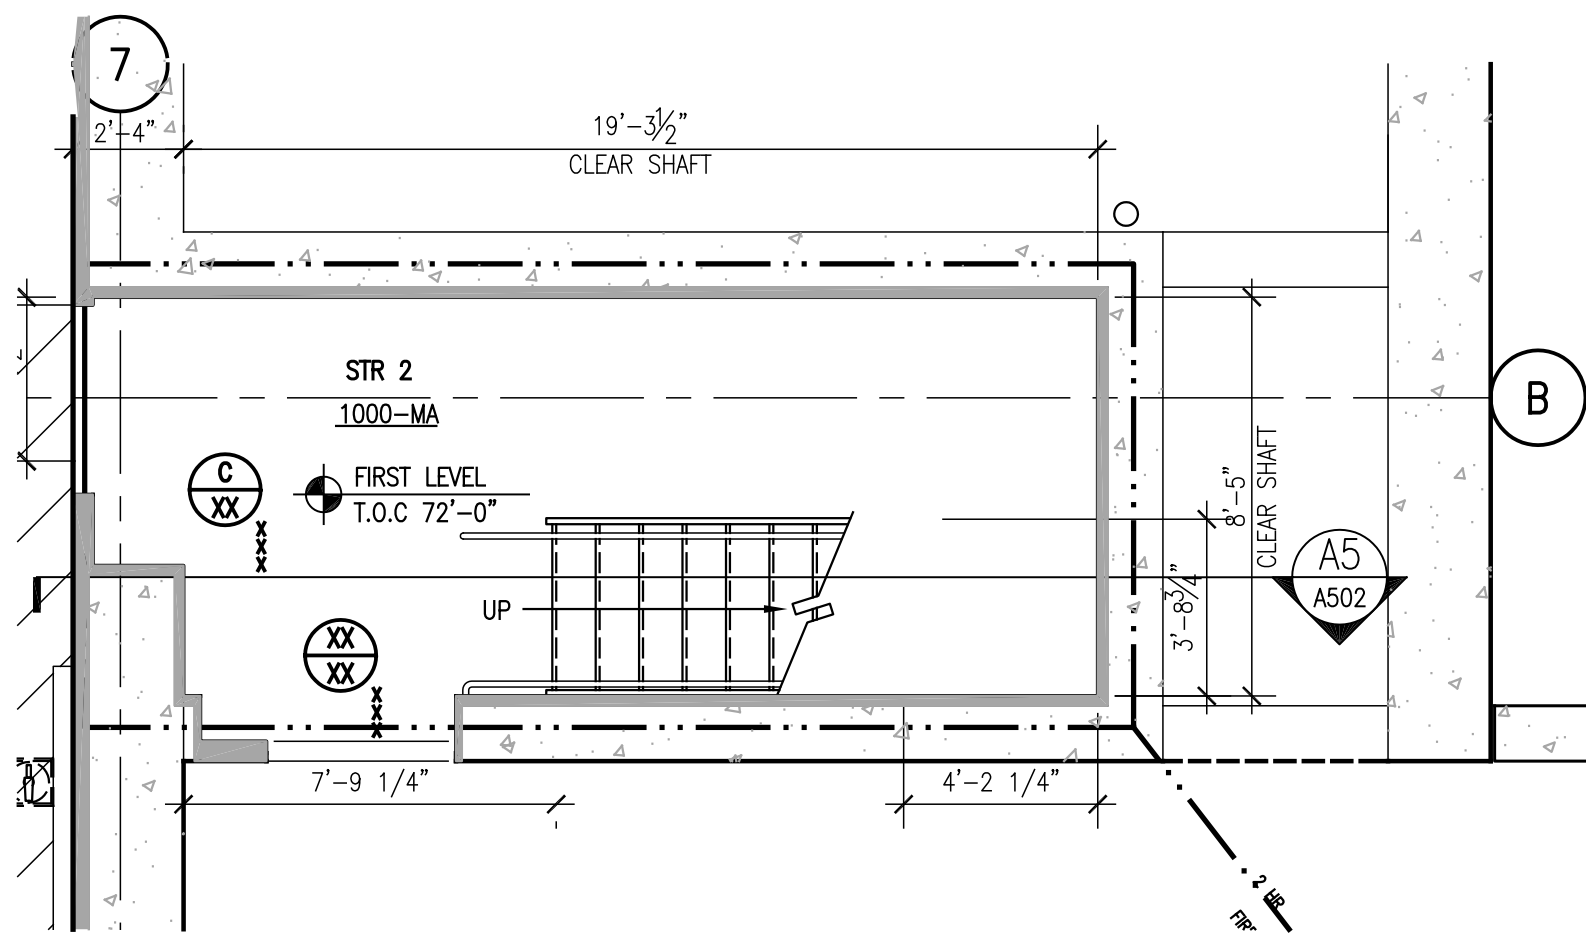

A5 ENLARGED PLAN STAIR NO.2
FIRST LEVEL EL. 72'-0"
SCALE: 1/4" = 1'-0"

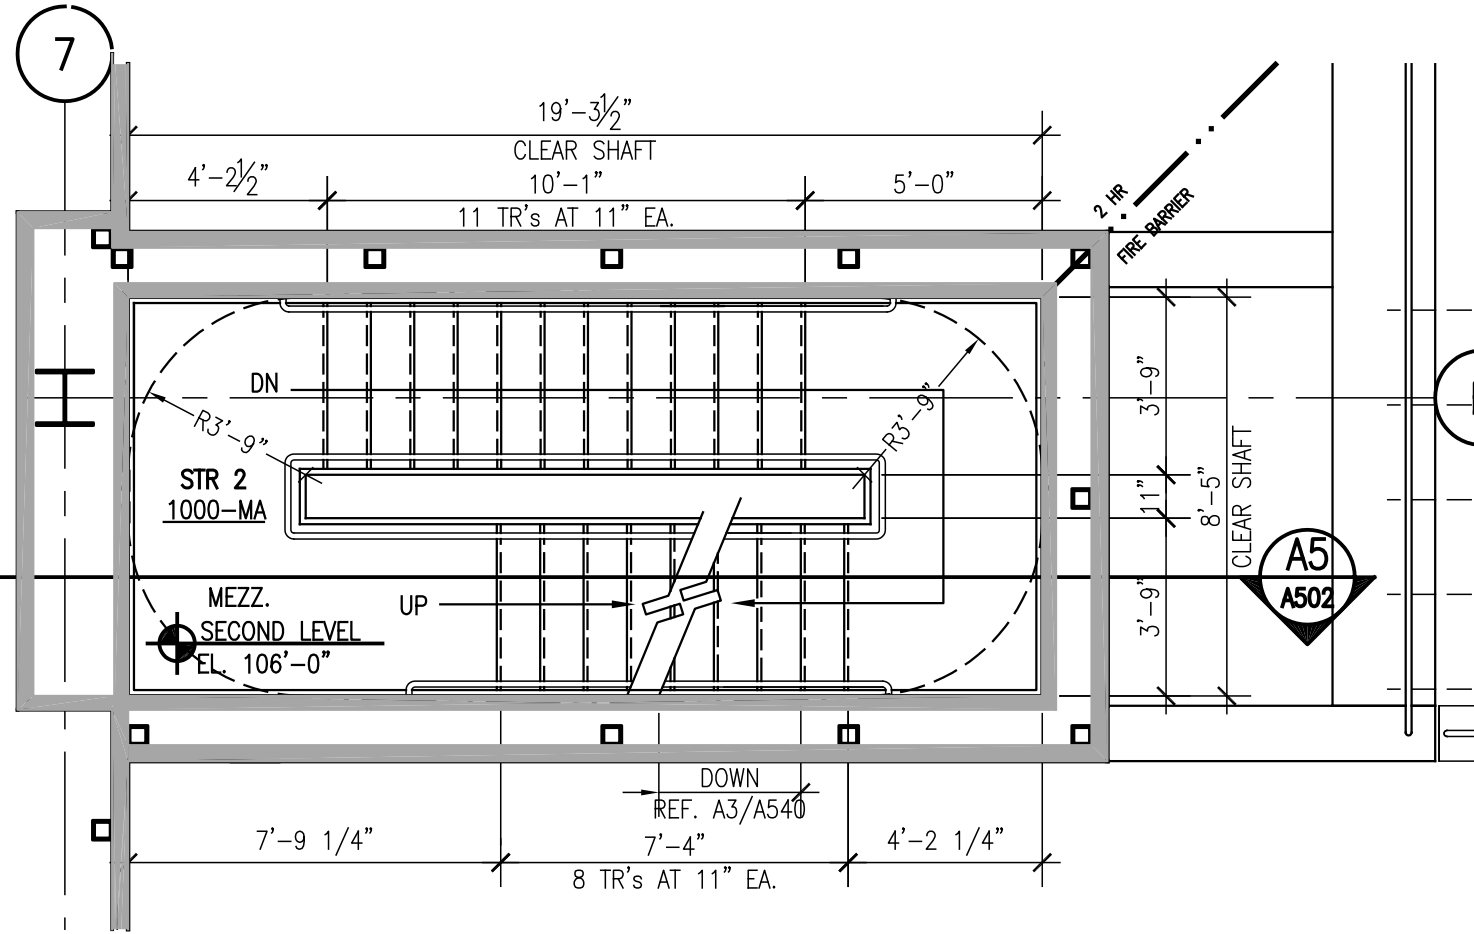


C5 ENLARGED PLAN STAIR NO.2
SECOND LEVEL EL. 109'-0"
SCALE: 1/4" = 1'-0"

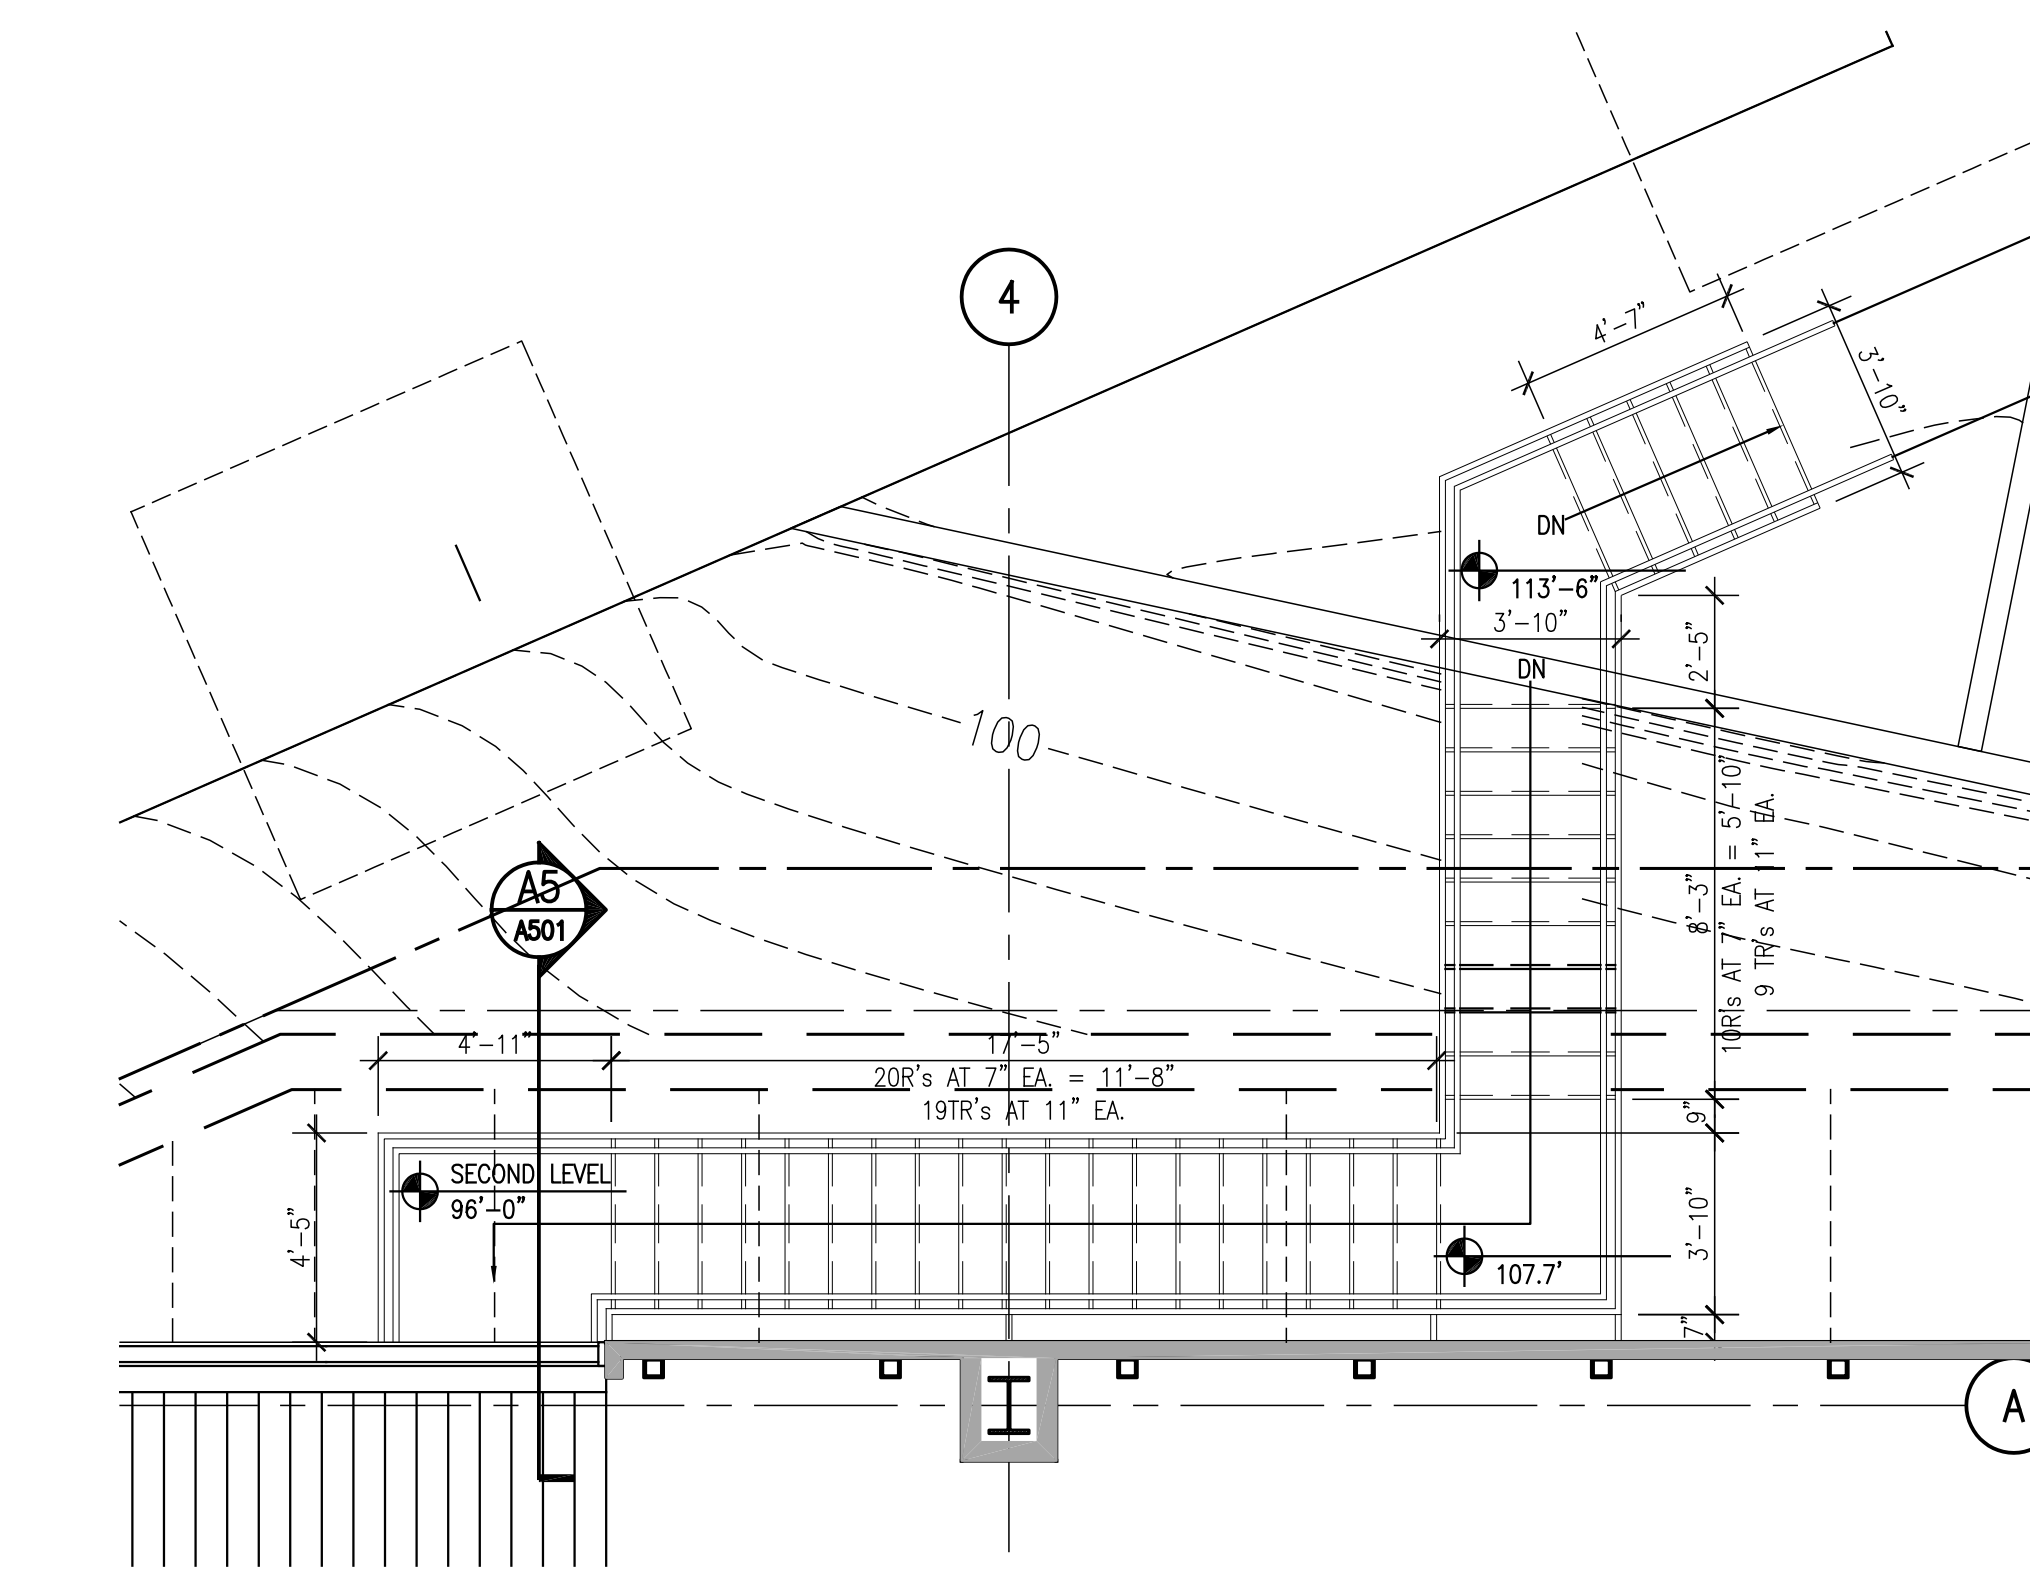

E5 ENLARGED PLAN
EXTERIOR EXIT STAIR
SCALE: 1/4" = 1'-0"

Maine Medical Center
Central Utility Plant
Portland, Maine

Drawing Title
ENLARGED STAIR PLANS

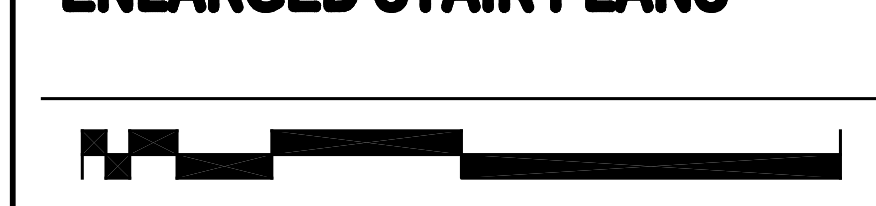

Commission No.	4677	Date Issued	
Scale	1/4" = 1'-0"	Sheet Number	A540
Drawn By		Approved By	
File Name	4677AS40.dwg		
Copyright	© 2001 The Ritchie Organization		