

A2 ENLARGED PLAN AT EXTERIOR
CONC. STAIR - FIRST LEVEL EL. 72.0'
SCALE: 1/4" = 1'-0"

D2 ENLARGED PLAN - MEZZANINE 2101 STAIR
SECOND LEVEL MEZZ. EL. 109.0'
SCALE: 1/4" = 1'-0"

D2 ENLARGED PLAN - MEZZANINE 2101 STAIR
SECOND LEVEL MEZZ. (INTERMEDIATE STAIR)
SCALE: 1/4" = 1'-0"

A4 PLAN - EXTERIOR CONVENIENCE STAIR
SCALE: 1/4" = 1'-0"


D4 ENLARGED PLAN - MEZZANINE 1101 STAIR
FIRST LEVEL EL. 72.0'
SCALE: 1/4" = 1'-0"

F4 ENLARGED PLAN - MEZZANINE 1101 STAIR
FIRST MEZZ. LEVEL EL. 84.0'
SCALE: 1/4" = 1'-0"

D5 ENLARGED PLAN - CATWALK 1102 STAIR
FIRST LEVEL MEZZ. EL. 84.0'
SCALE: 1/4" = 1'-0"

FOR PERMIT ONLY
NOT FOR CONSTRUCTION

PERMIT 08/24/04 PERMIT SET - NOT FOR CONSTRUCTION
Issue Log

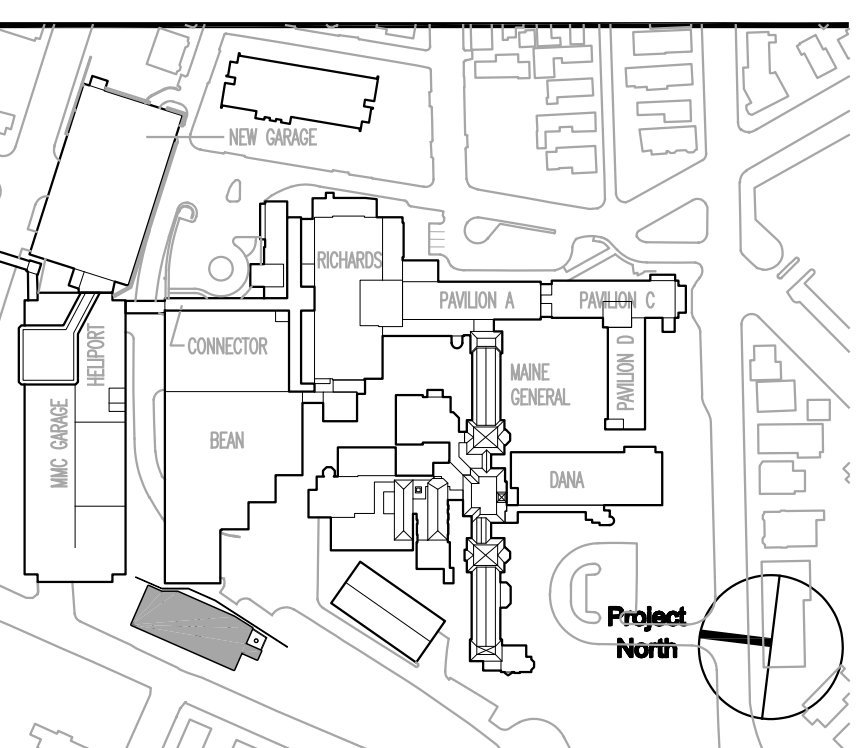

Key Plan

TRO
ARCHITECTURE
PLANNING
ENGINEERING
INTERIOR DESIGN
The Ritchie Organization
80 Bridge Street
Newton, MA 02459-1154
617-552-0400

Maine Medical Center
Central Utility Plant
Portland, Maine

Drawing Title
MISC. STAIRS
ENLARGED FLOOR PLANS

Commission No.	4677	Date Issued	
Scale	As Noted	Sheet Number	
Drawn By		Approved By	
Filename	4677MS1.dwg		
Copyright	© 2004	The Ritchie Organization	

A541