

- General Notes:
- (E) SLAB AT BEAN BUILDING:  
2" COMPOSITE SLAB WITH 4" LIGHTWEIGHT CONCRETE ON 3" 20 GA. GALV. COMPOSITE METAL DECK WITH 4"x8" W2.9W2.9 WELDED WIRE FABRIC.
  - NEW COMPOSITE SLAB IN PEDESTRIAN BRIDGE:  
3/4" LIGHTWEIGHT CONCRETE ON 3" 20 GA. GALVANIZED COMPOSITE METAL DECK (63% TOTAL THICKNESS) WITH 4"x4" x W4W4 W.W.F. PLACED 1" BELOW TOP OF SLAB. TYPICAL. SLAB SHALL SLOPE AS REQUIRED TO MATCH EXISTING FLOOR ELEVATIONS AT EXISTING PARKING GARAGE (NORTH END) AND EXISTING BEAN BUILDING (SOUTH END).
  - NEW COMPOSITE SLAB IN LOBBY CONNECTOR:  
3/4" LIGHTWEIGHT CONCRETE ON 3" 18 GA. GALVANIZED COMPOSITE METAL DECK (63% TOTAL THICKNESS) WITH 4"x4" x W4W4 W.W.F. PLACED 1" BELOW TOP OF SLAB. TYPICAL. SLAB SHALL SLOPE AS SHOWN ON THIS PLAN. SLAB SHALL SPAN EAST-WEST IN A SINGLE-SPAN CONFIGURATION.

- LEGEND GRID LINES:
- F.5 EXISTING ED EXPANSION (1997)
  - A EXISTING RICHARDS BUILDING (1966)
  - 11 EXISTING BEAN BUILDING (1983)
  - A EXISTING PARKING GARAGE (1971, 1982)
  - A PROPOSED NEW PEDESTRIAN FOOT BRIDGE & LOBBY CONNECTORS
  - C PROPOSED NEW PARKING GARAGE


**SGH**  
Simpson Gumpertz & Heger Inc.  
Consulting Engineers

Boston, MA 41 Bayon Street, Suite 500, Telephone: (781) 907 9000, Facsimile: (781) 907 9009

San Francisco, CA The Landmark at One Market, Suite 600, Telephone: (415) 498 3700, Facsimile: (415) 498 3550

Washington, DC 1885 Plover Drive, Suite 225, Telephone: (301) 417 0999, Facsimile: (301) 417 9825

MARK	ISSUE DATE	DESCRIPTION
PERMIT	09/16/04	PERMIT SET
BD	08/26/04	BD SET
Issue Log		

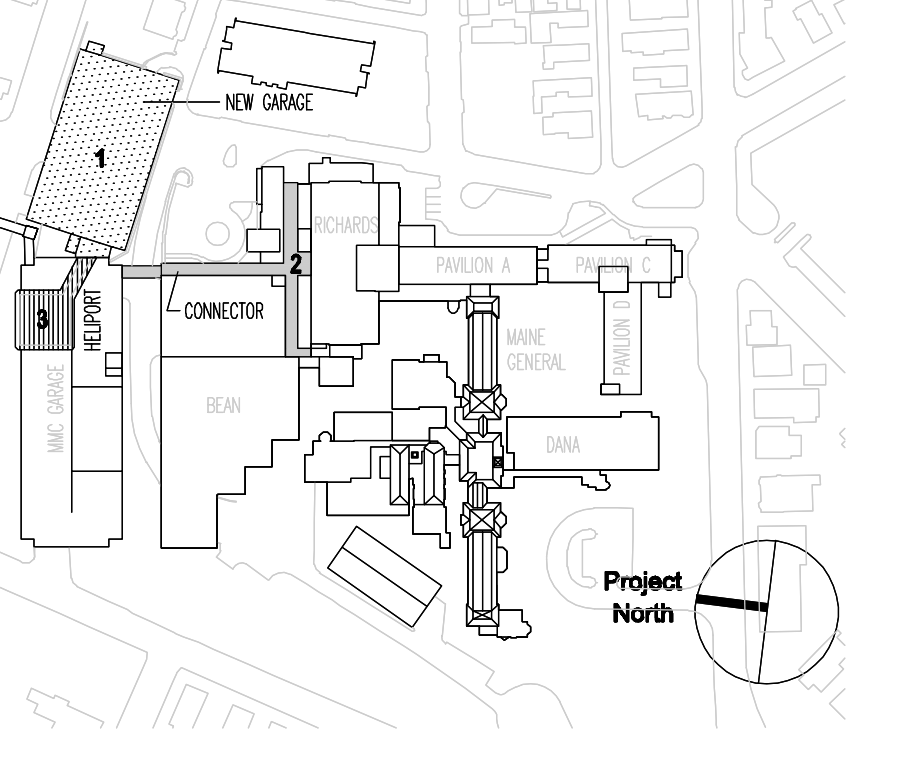

**TRO**  
ARCHITECTURAL PLANNING ENGINEERING INTERIOR DESIGN

The Ritchie Organization  
80 Bridge Street  
Newton, MA 02458-1134  
617-869-9400

**Maine Medical Center**  
Pkg F - Garage / Vault / Conn / Heliport  
Portland, ME MMC Project No. 21845

Drawing Title:  
**LOBBY CONNECTOR BASEMENT LEVEL FOUNDATION PLAN**

Commission No.	4678	Date Issued	08/26/04
Scale	1/8"=1'-0"	Sheet Number	PKG-F S20B
Drawn By	SWW	Approved By	JHT/JJZ
Checked By	JHT/JJZ	Reviewed By	JHT/JJZ
Copyright	© 2004	The Ritchie Organization	

1 BASEMENT LEVEL FOUNDATION PLAN 1/8" = 1'-0"