



Consultants

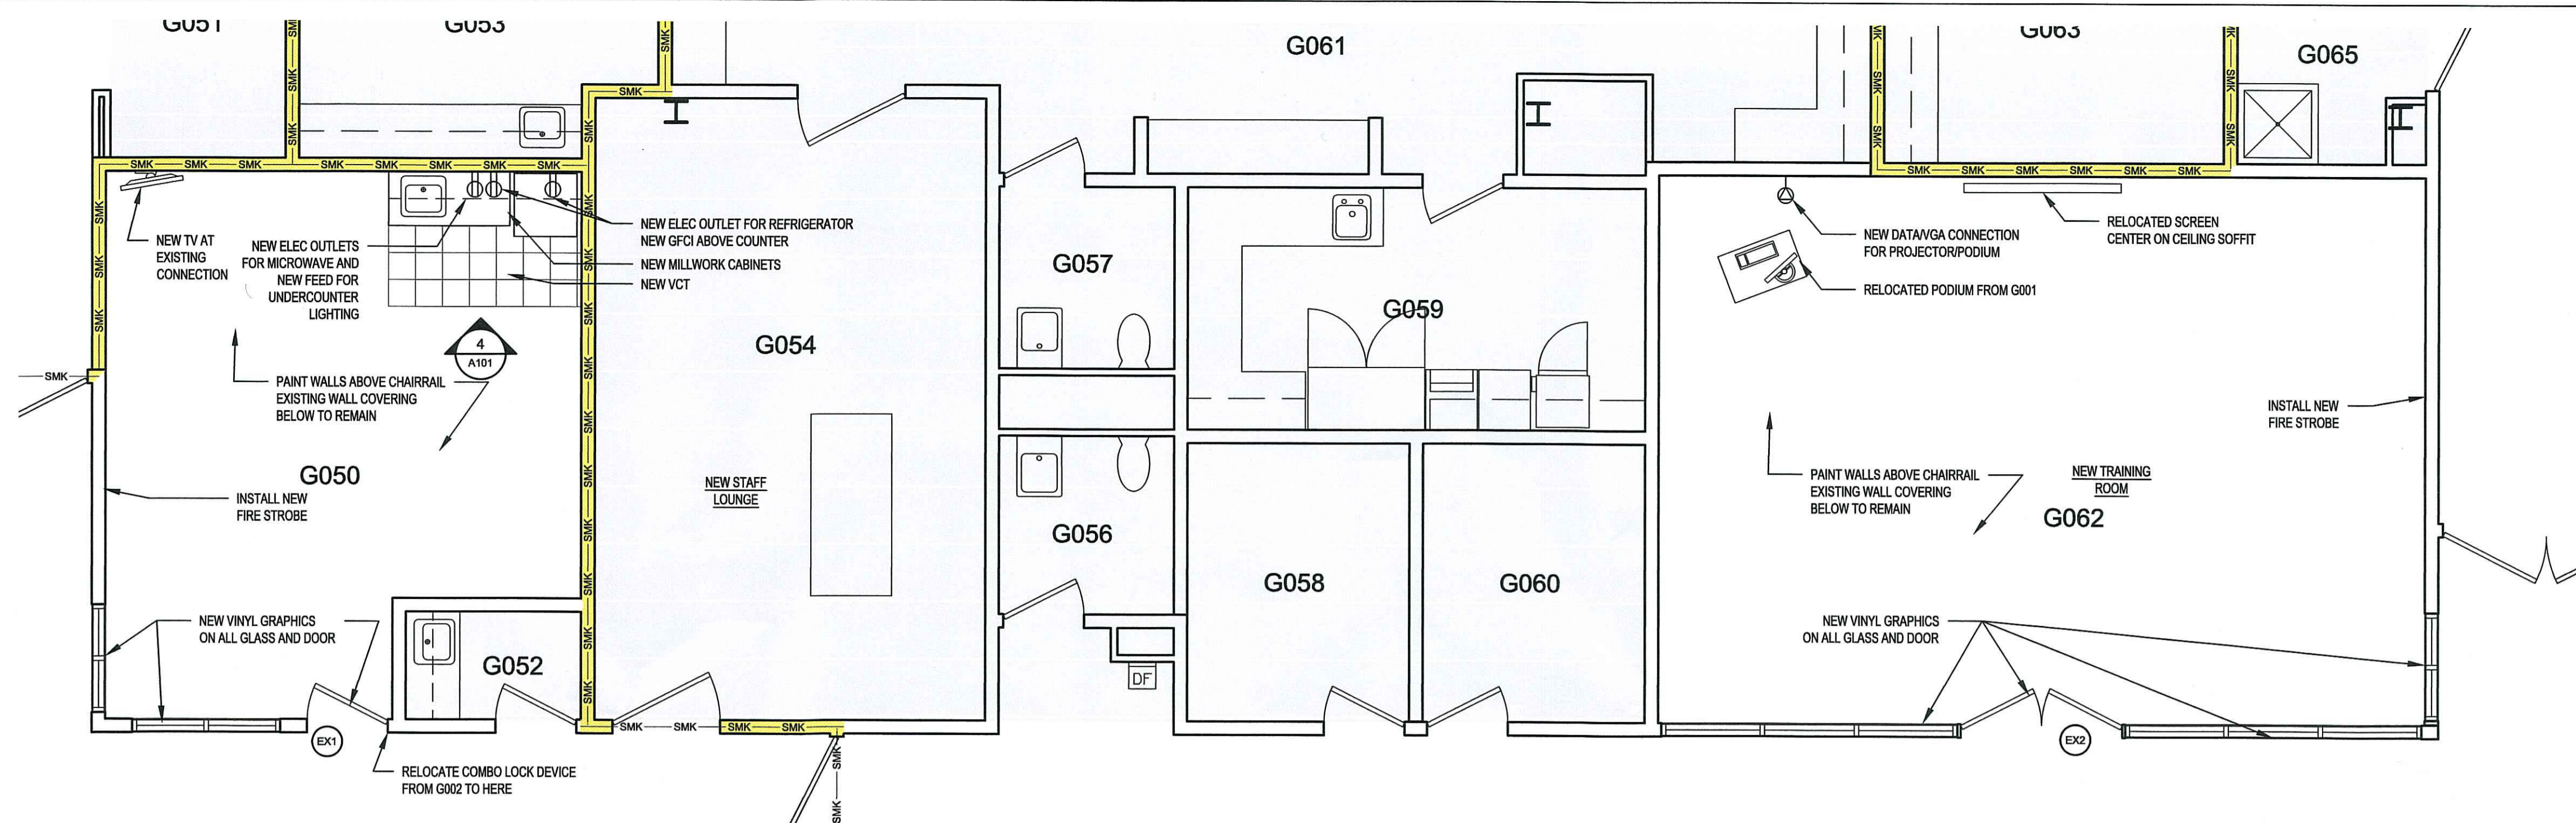

1 FLOOR PLAN - NEW STAFF ROOM AND TRAINING ROOM  
1/4"=1'-0"

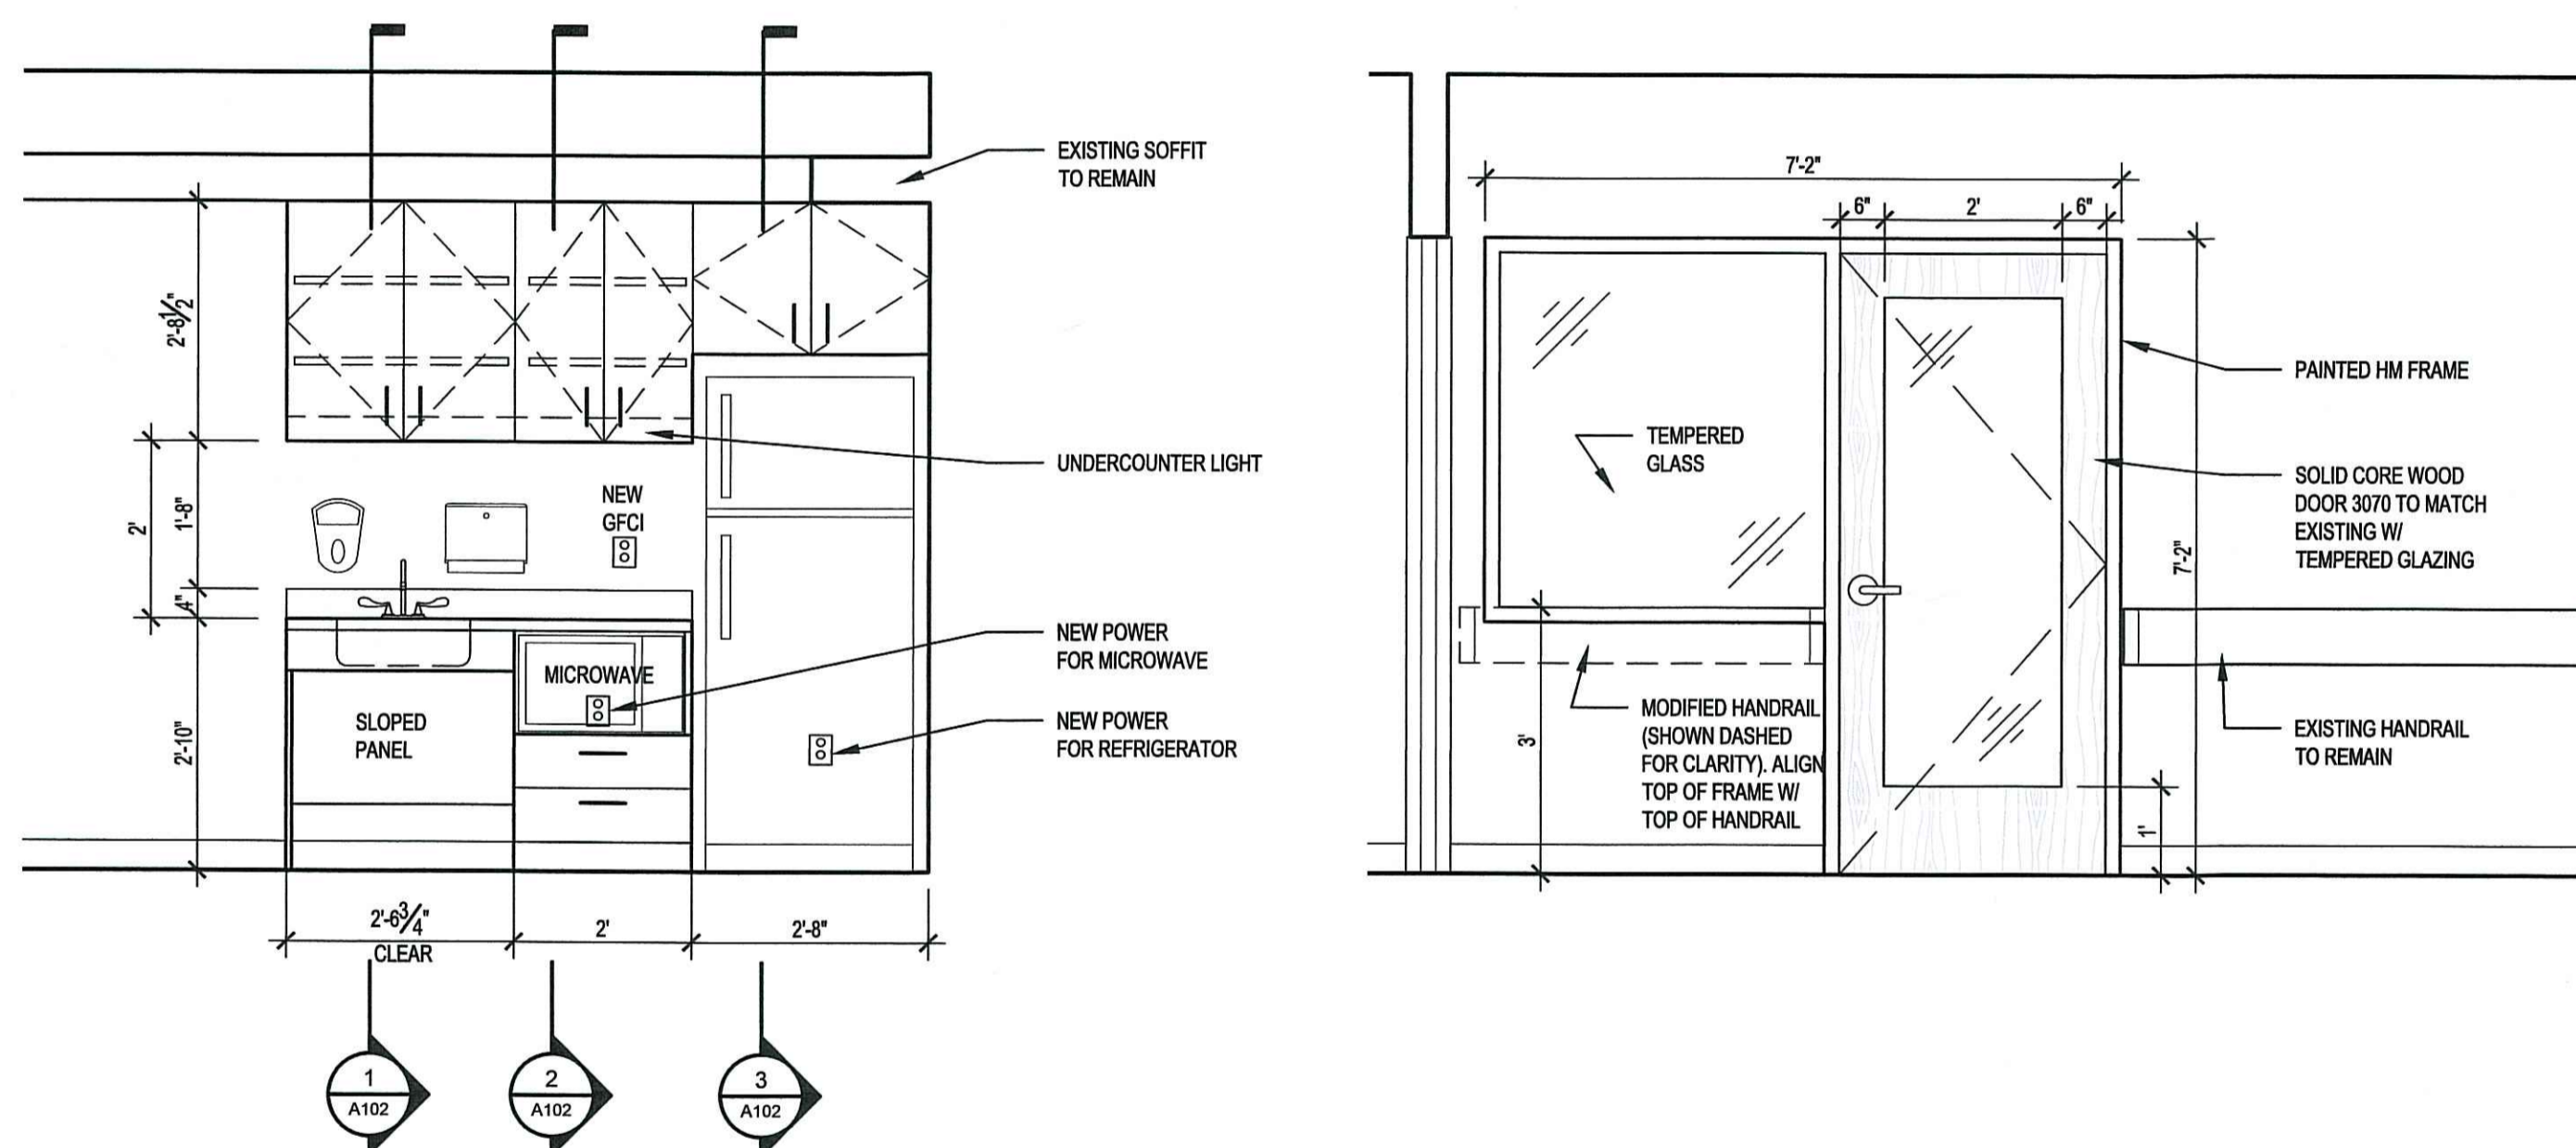


4 ELEVATION - NEW WAITING ROOM DOOR  
1/2"=1'-0"

3 ELEVATION - NEW WAITING ROOM DOOR  
1/2"=1'-0"

DOOR AND FRAME SCHEDULE										
MARK	DOOR				FRAME	FIRE RATING LABEL	HARDWARE			NOTES
	NEW EXST	MATL	SIZE	GLAZING			TYPE	CLOSER	OTHER	
001	NEW	WD	3070	FULL, TMPRD	HM		CLSRM			
002	NEW	WD	3070	FULL, TMPRD	HM		CLSRM			
003	NEW	WD	PR 3870	NONE	HM	90 MIN	PANIC	YES	MAGNET HOLD-OPEN	NEEDS FIRE AND SMOKE RESISTANCE PER NFPA 101 POSITIVE LATCH, CONNECT TO FIRE ALARM
004	NEW	WD	PR 3870	PART, TMPRD	HM		CLSRM	YES		POWERED OPERATOR, PUSH TO EXIT, MOTION SENSOR UNLOCK, FIRE ALARM TIE-IN, UNLOCK CONTROL AT NEW DESK
EX1	EXISTING	WD	3070	EXISTING	HM		CLSRM			RELOCATE COMBO LOCK
EX2	EXISTING	WD	PR 3070	EXISTING	HM		CLSRM			ADD VINYL GRAPHICS TO WINDOW ADD VINYL GRAPHICS TO WINDOW


NOTES:  
ALL NEW DOORS TO BE CLEAR FINISHED OAK TO MATCH EXISTING BEAN BUILDING DOORS.

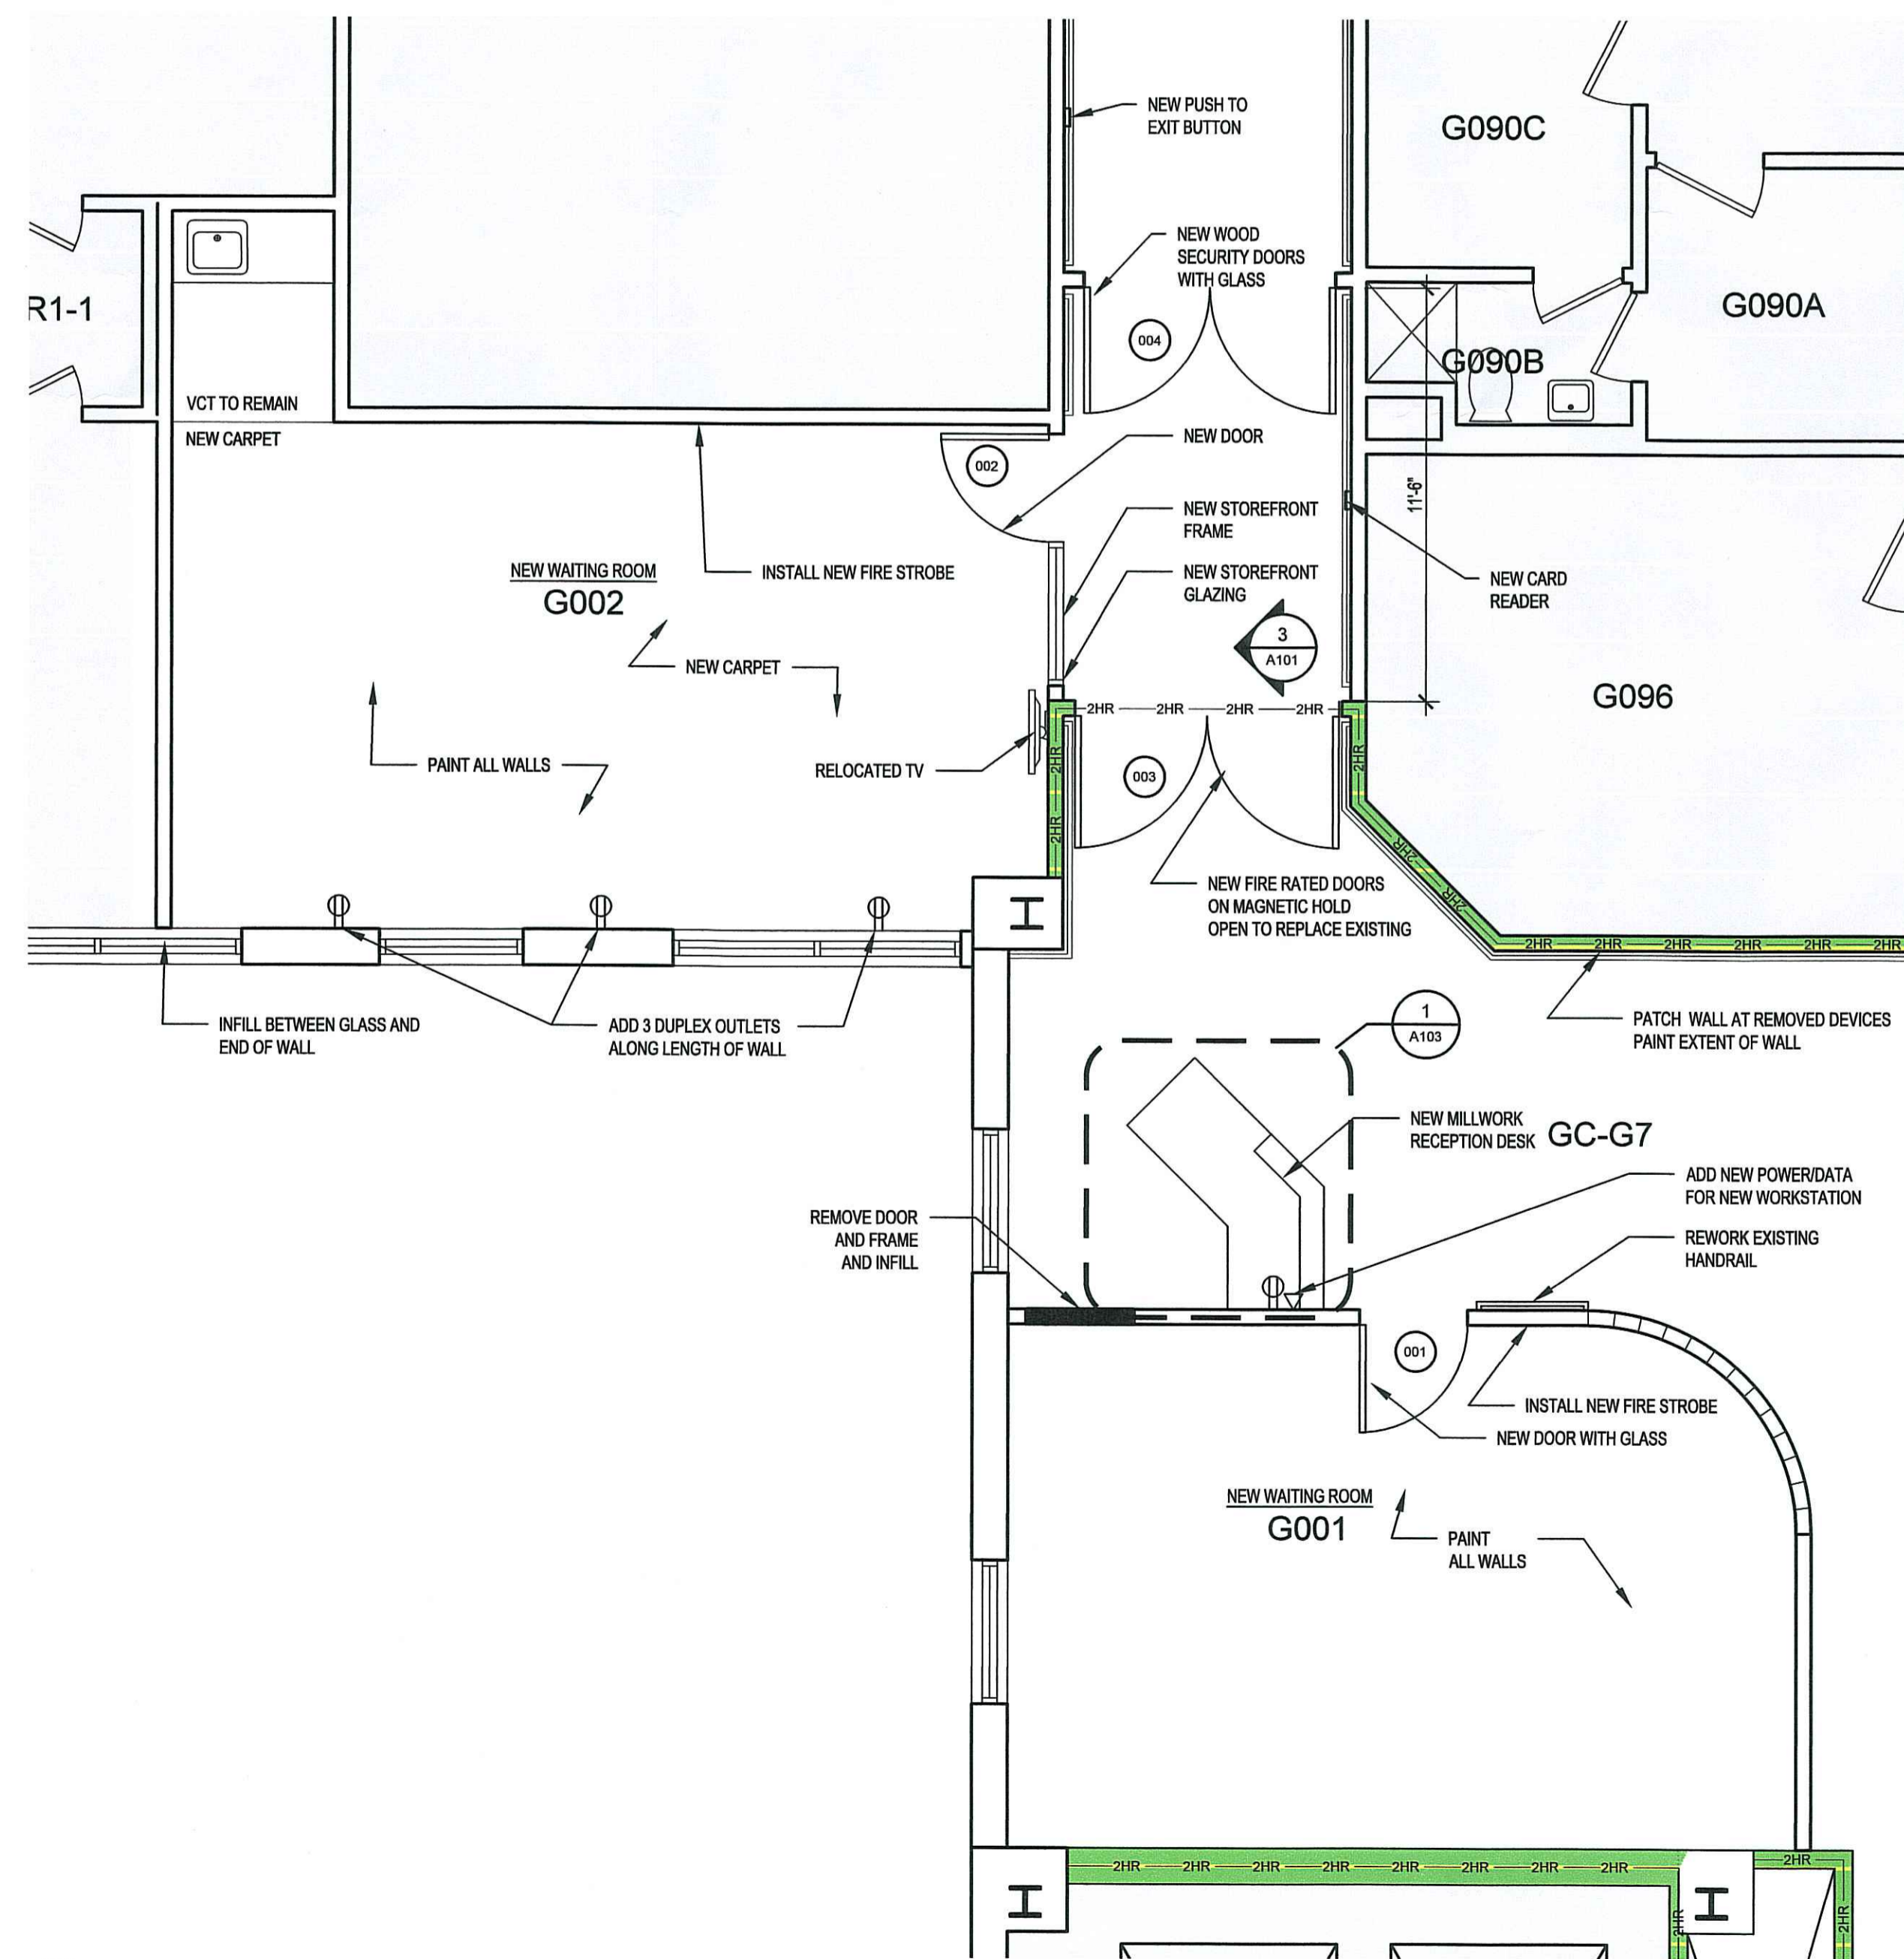

2 FLOOR PLAN - NEW WAITING ROOMS  
1/4"=1'-0"

SCU Reception

Campus  
Bramhall  
Building  
Bean  
Floor  
Ground

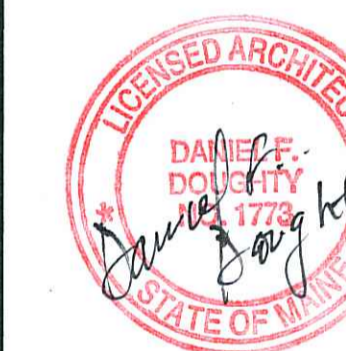

Revisions

No	Revision	Date

Issue FOR PRICING  
Date 4 MARCH 2014  
Project #  
Drawn By DM  
Checked By DFD

Title

FLOOR PLANS,  
ELEVATIONS, & DOOR  
SCHEDULE

Sheet

A101