


Consultants

SCU Reception

Campus  
Bramhall

Building  
Bean

Floor  
Ground

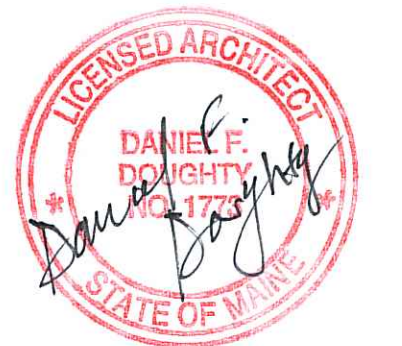

Revisions

No	Revision	Date


Issue	FOR PRICING
Date	4 MARCH 2014
Project #	-
Drawn By	DM
Checked By	DFD

Title


DEMOLITION FLOOR PLAN

Sheet

D101

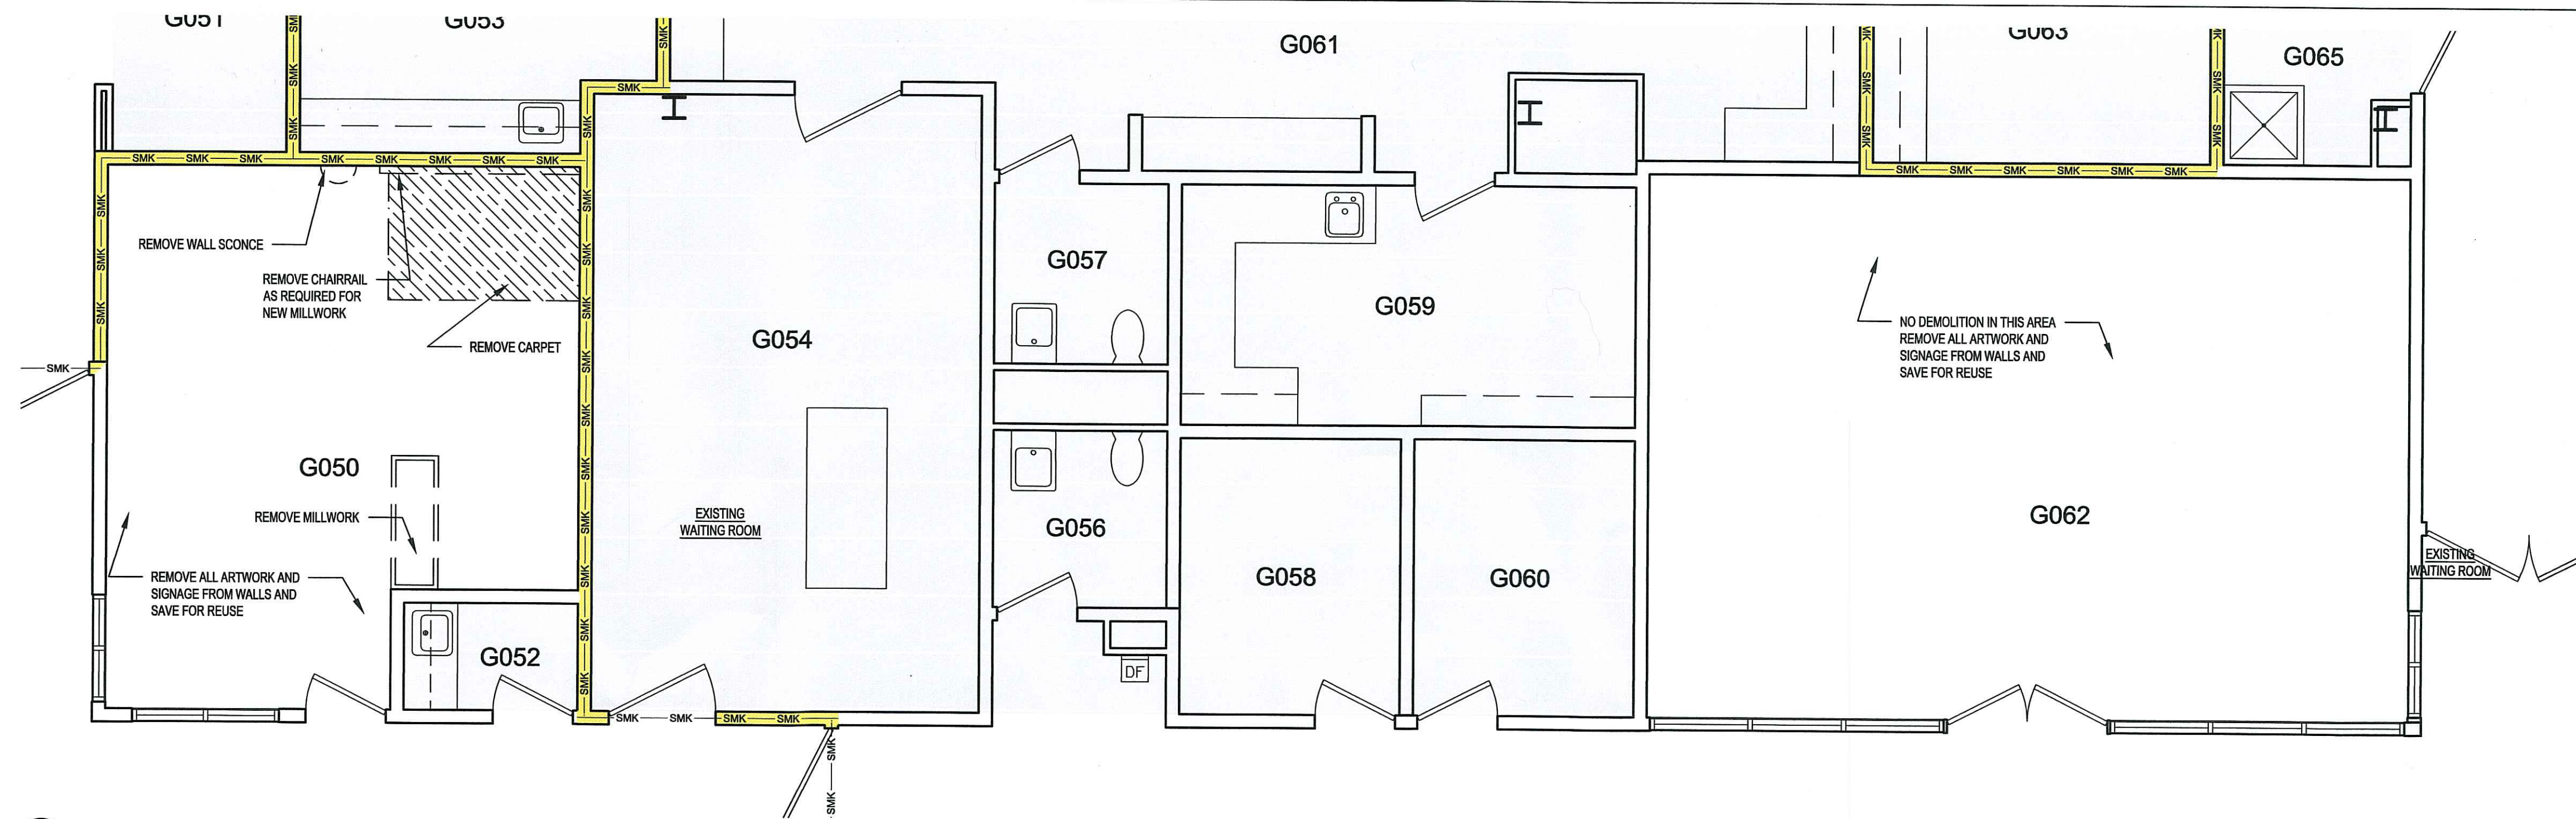

1 DEMOLITION PLAN - EXISTING WAITING ROOMS  
1/8"=1'-0"

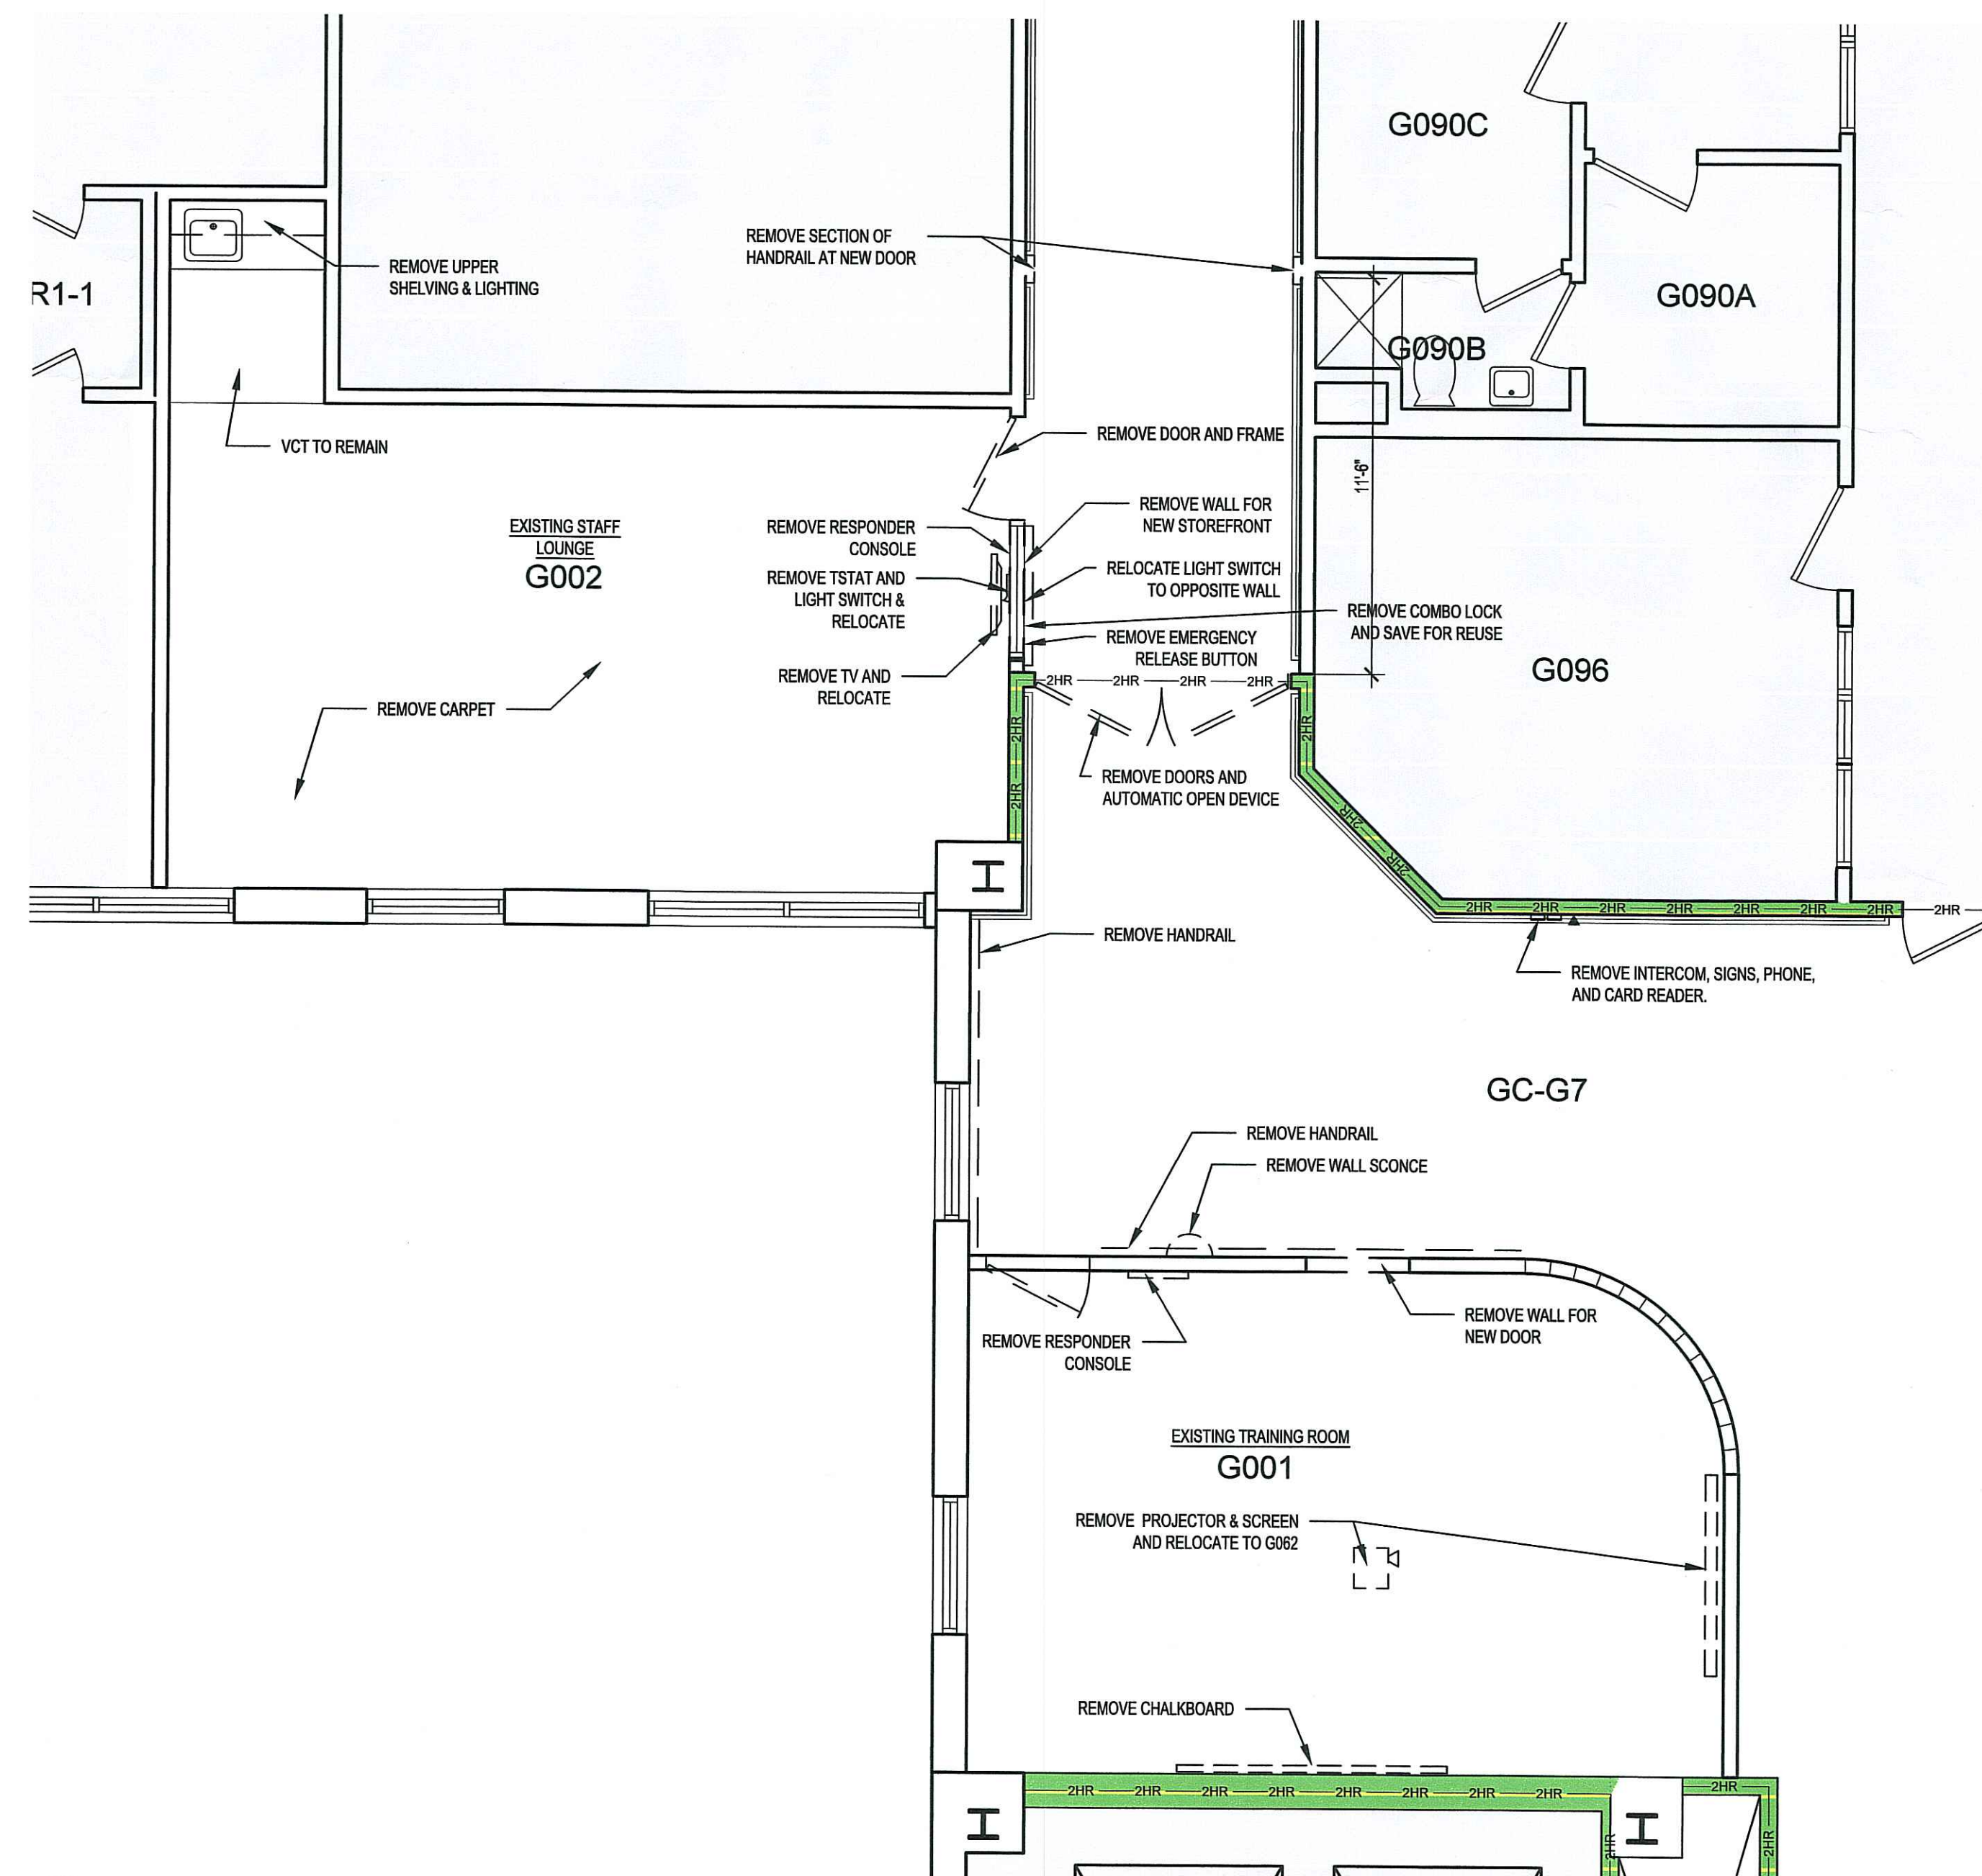

2 DEMOLITION PLAN - EXISTING LOUNGE AND TRAINING ROOM  
1/8"=1'-0"