

**Bean 2 Roof
Addition**
22 Bramhall Street, Portland,
Maine 04102

MEP ENGINEER
AKF ENGINEERS

41 Farrow Street, 3rd Floor
Boston, MA 02210
617.737.1111
617.737.4311

STRUCTURAL ENGINEER
SIMPSON GUMPERTZ &
HEGER

41 Seign Street, Building 1, Suite 500
Waltham, MA 02453
781.907.8600
781.907.9009


MEDICAL EQUIPMENT PLANNERS
RTL ASSOCIATES INC.

1717 PACIFIC AVENUE
DALLAS, TX 75201
214.468.7600
214.468.7601

COST ESTIMATOR
DG JONES & PARTNERS

3 Baldwin Green Common, Suite 202
Woburn, MA 01891
781.932.3131
781.932.3199

**CONSTRUCTION
DOCUMENTS**

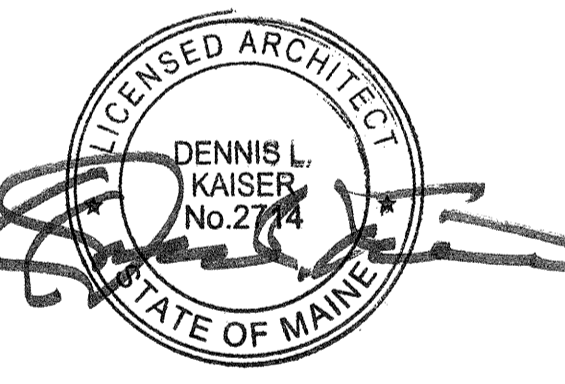

Revisions

NO.	ISSUE	DATE

Sheet Information

Date: SEPTEMBER 10, 2013

Job #: C140135461 (MMC) / 152168.000

Drawn: _____ Author: _____


Checked: _____ Checker: _____

Approved: _____ Approver: _____

Title: _____

SITE PLAN

Sheet
A01-01

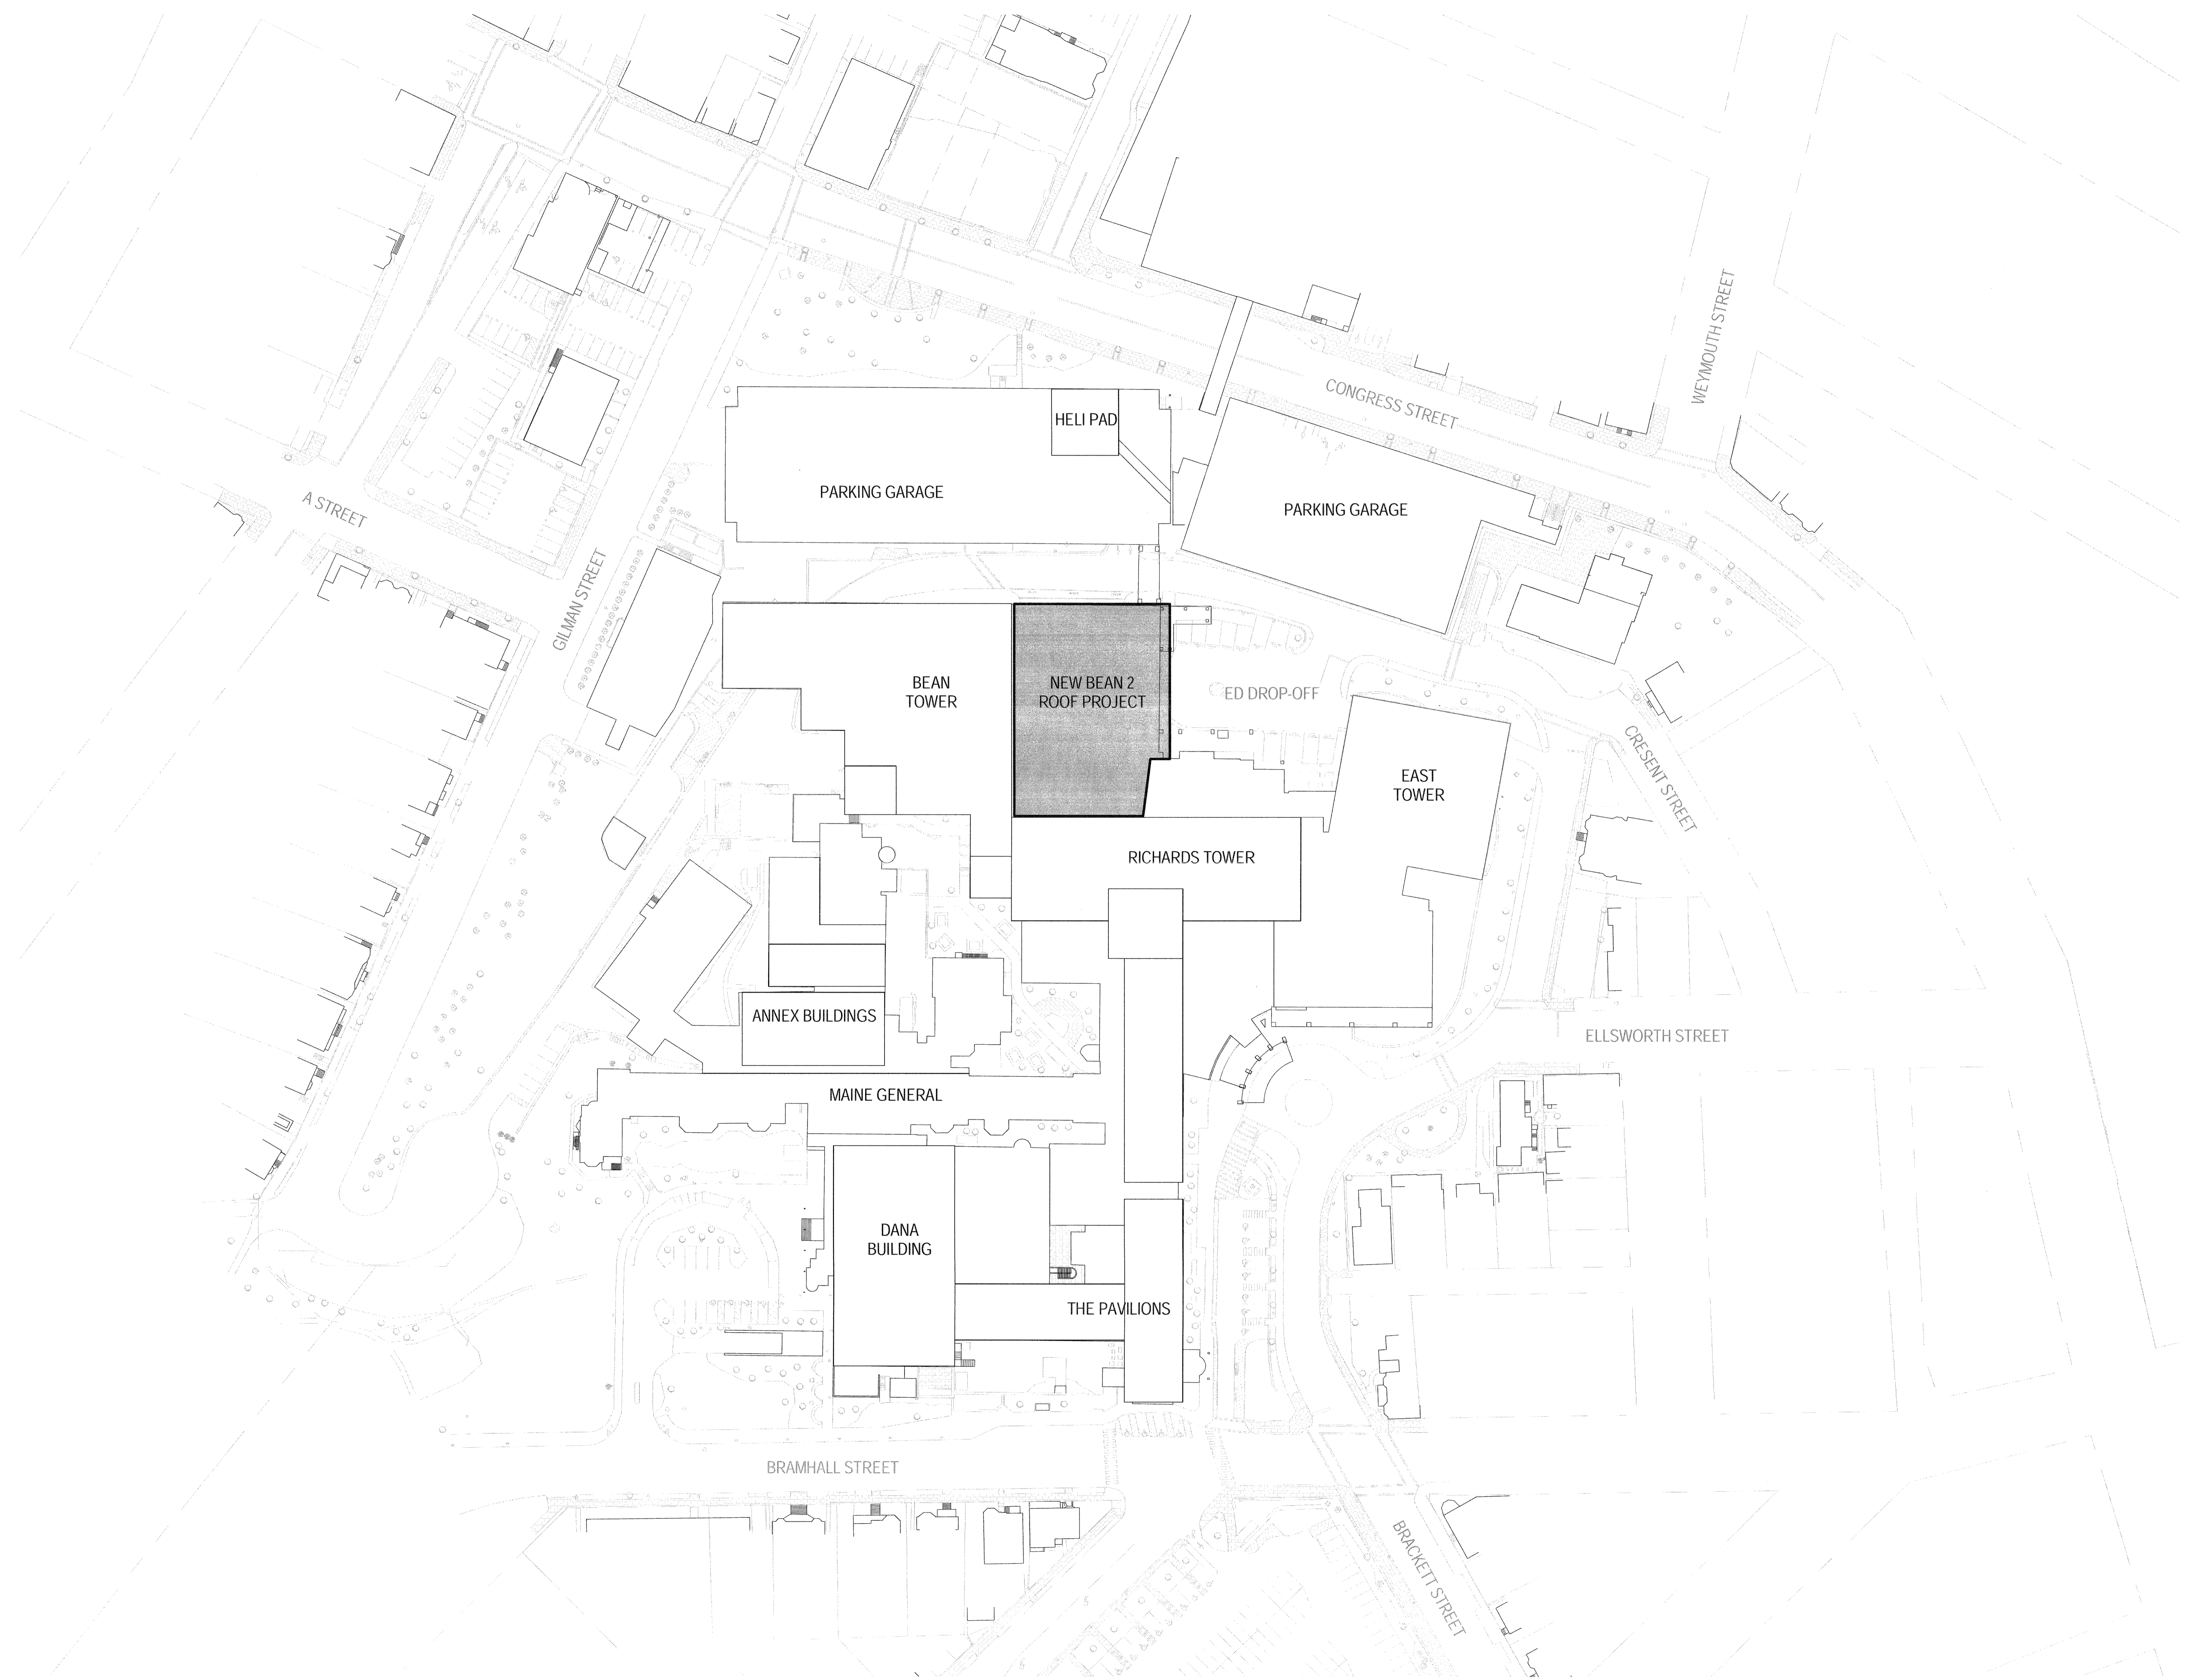

2 SITE PLAN
1" = 50'-0"