






**CONSTRUCTION
DOCUMENTS**

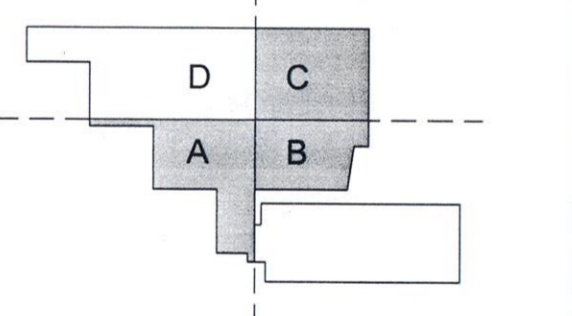

Revisions

Issued for Permit	02/07/2014
Addendum #3	01/17/2014
NO	ISSUE DATE
Sheet Information	
Date	SEPTEMBER 10, 2013
Job #	C140135481 (MMC)/ 152168.000
Drawn	Author
Checked	Checker
Approved	Approver

**LEVEL 04.5
MECHANICAL
MEZZ OVERALL
FLOOR PLAN**

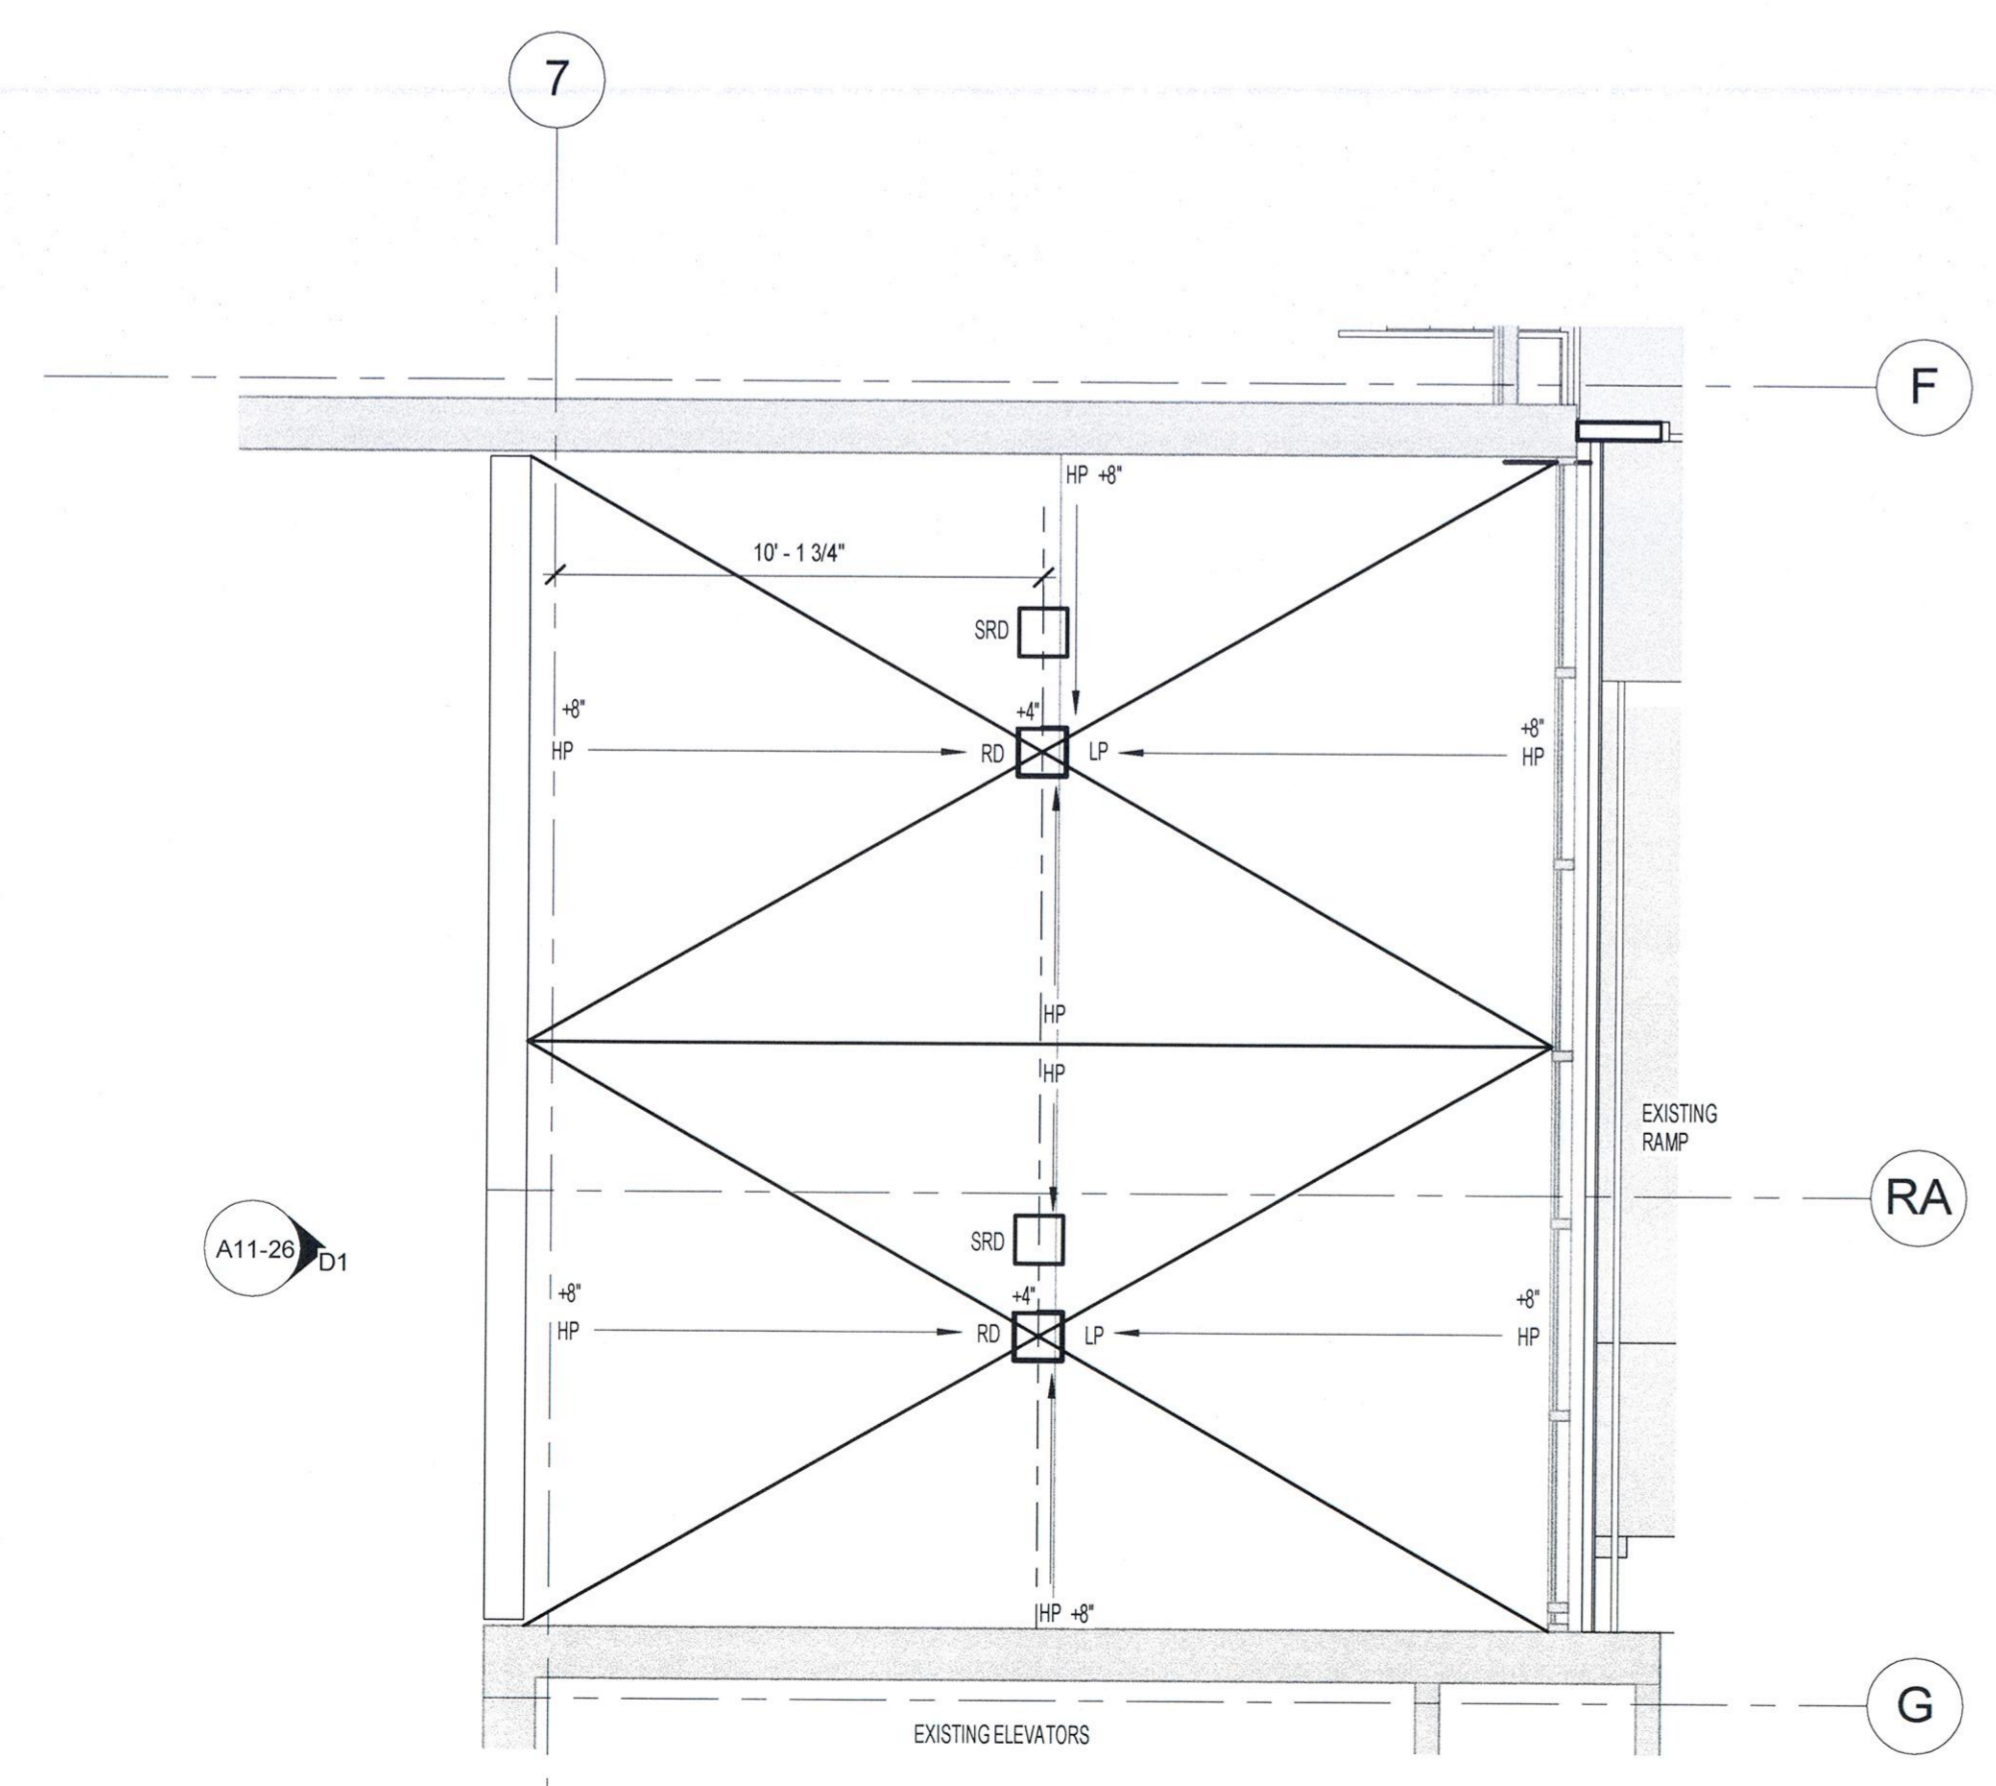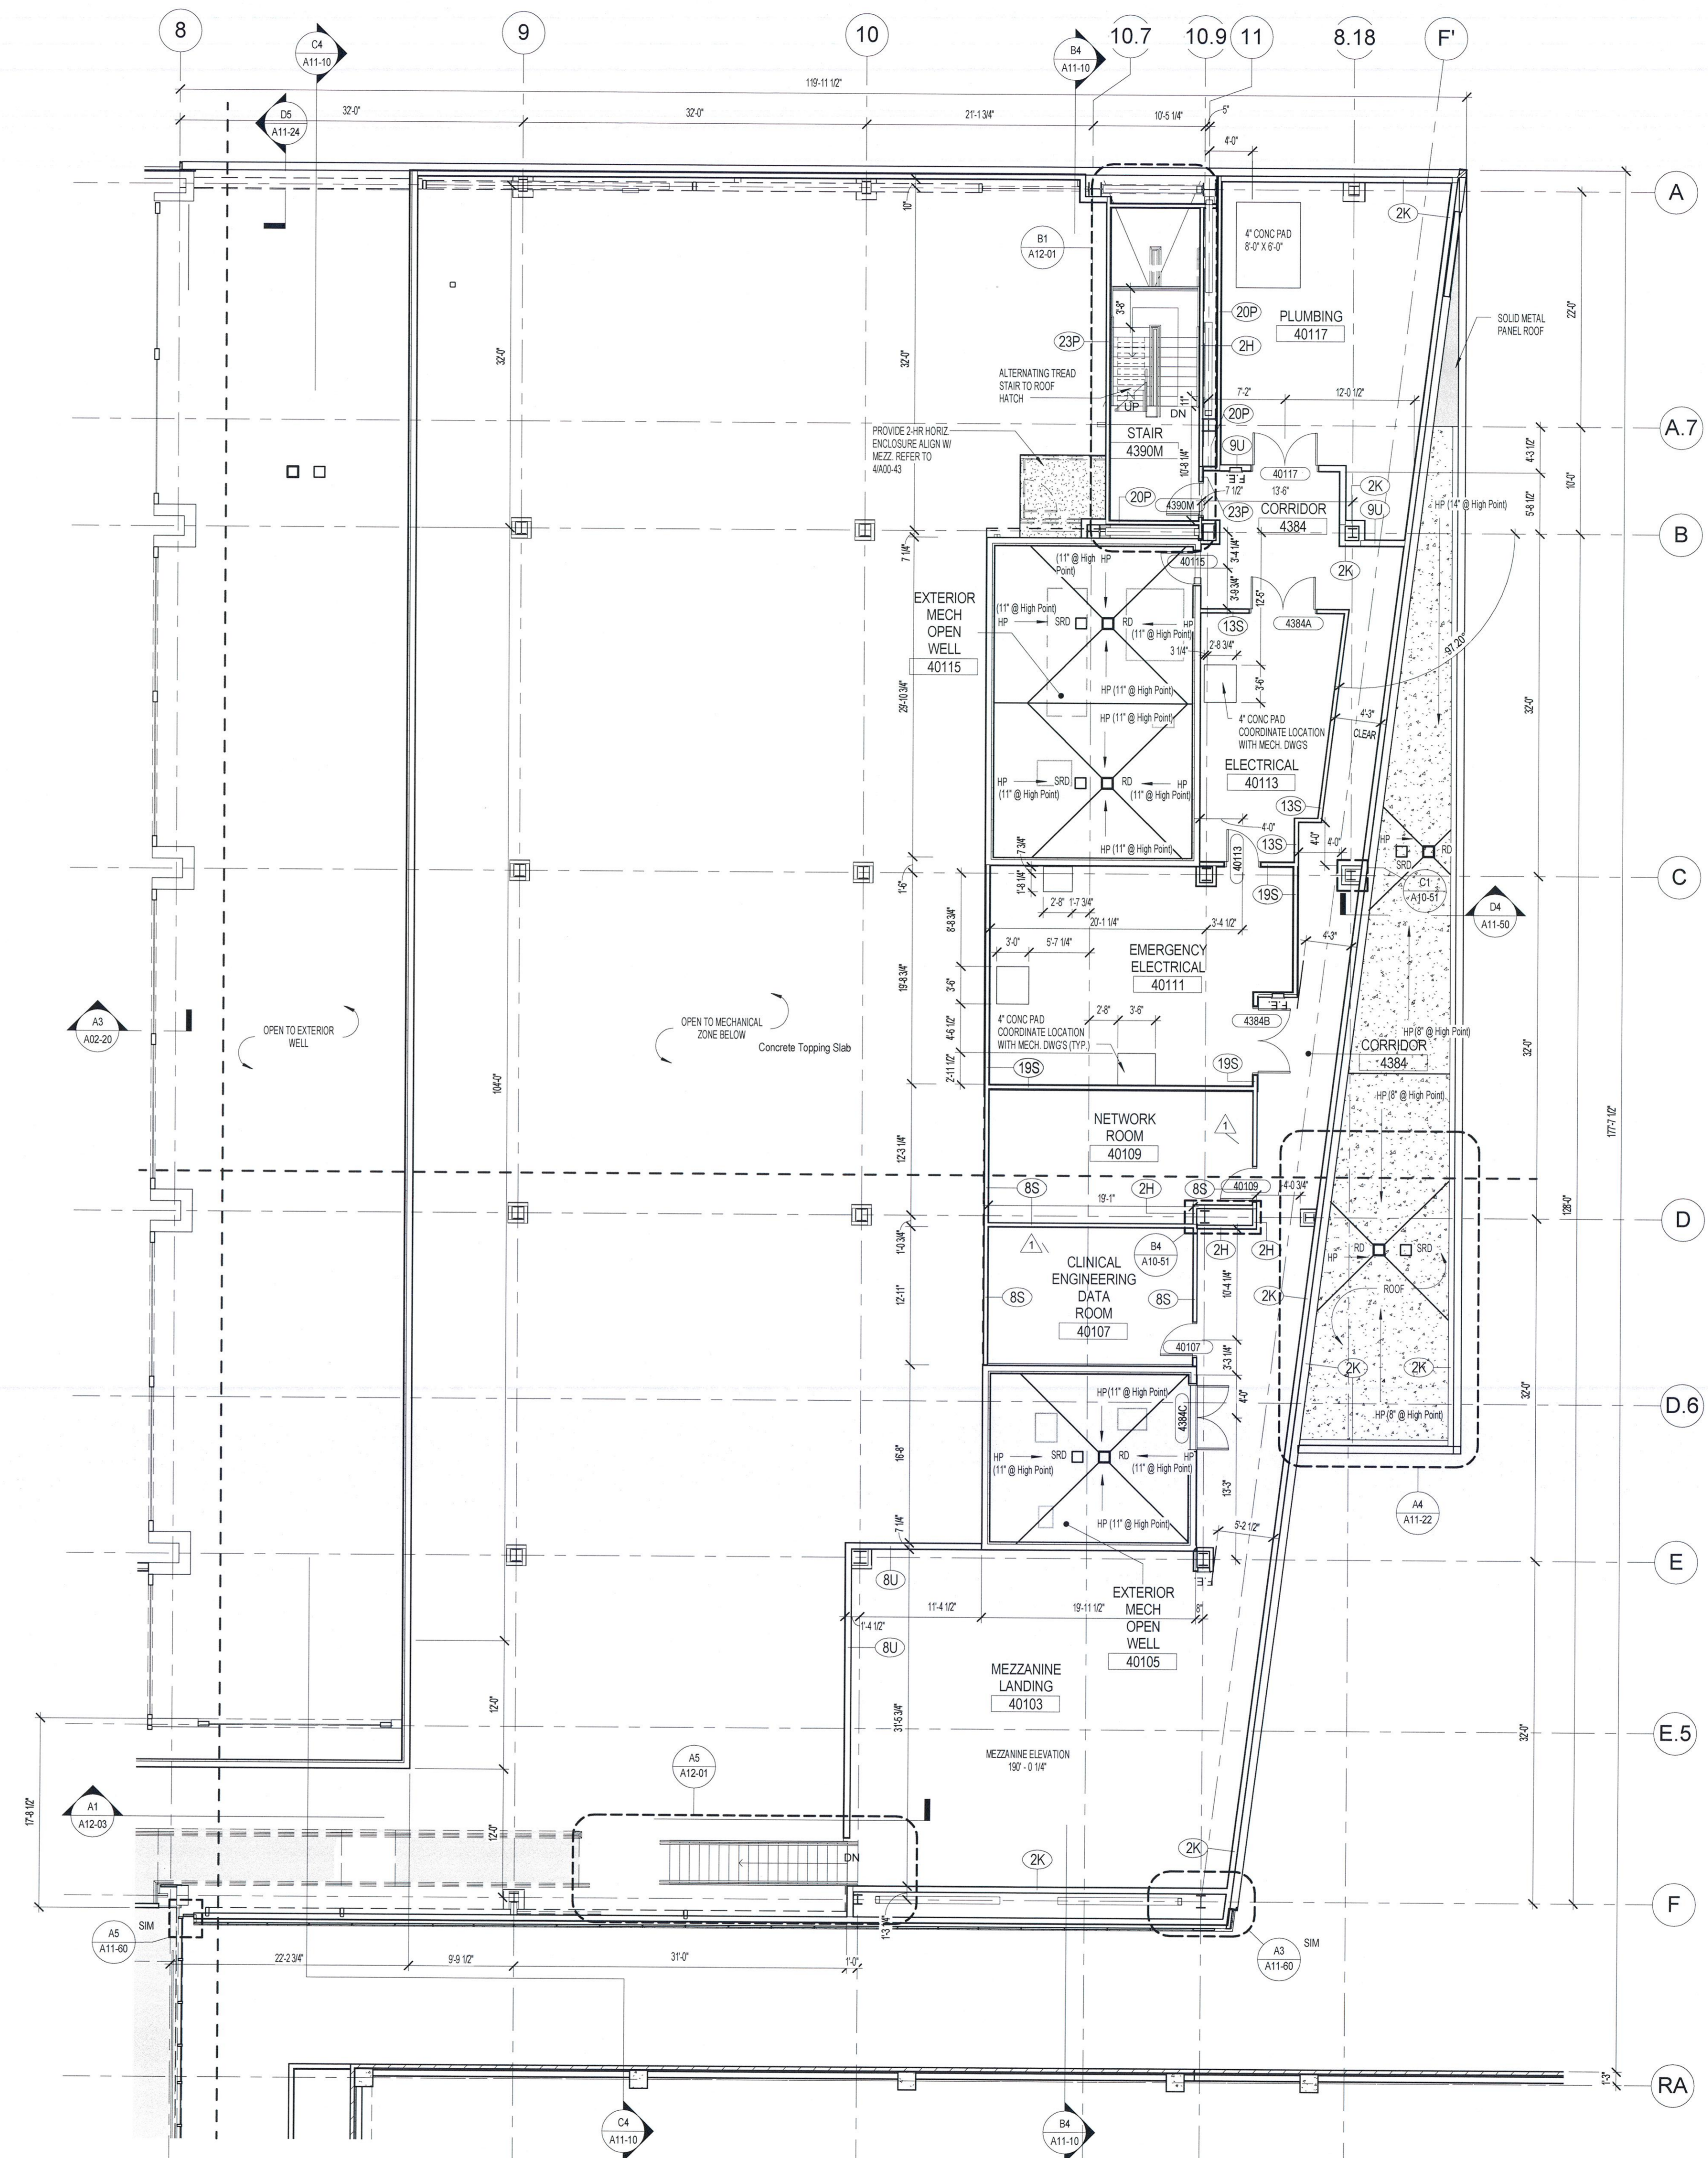

A4 SECTOR A ROOF PLAN
1/4" = 1'-0"
REF: A1 / A03-05

A1 BEAN LEVEL 4.5 MECHANICAL MEZZ-4003
USABLE S.F.
1/8" = 1'-0"

