

**Bean 2 Roof  
Addition**

22 Branhall Street, Portland,  
Maine 04102

MEP ENGINEER  
**AKF ENGINEERS**

41 Farnsworth Street, 3rd Floor  
Boston, MA 02210  
617.332.1111  
617.737.4311

STRUCTURAL ENGINEER  
**SIMPSON GUMPERTZ &  
HEGER**

41 Seyon Street, Building 1, Suite 500  
Watson, MA 02463  
1.781.907.9000  
1.781.907.9009



MEDICAL EQUIPMENT PLANNERS  
**RTL ASSOCIATES INC.**

1717 PACIFIC AVENUE  
DALLAS, TX 75201  
1.214.468.7600  
1.214.468.7601

COST ESTIMATOR  
**DG JONES & PARTNERS**

3 Baldwin Green Common, Suite 202  
Watson, MA 02461  
1.781.932.3131  
1.781.932.3199

**CONSTRUCTION  
DOCUMENTS**

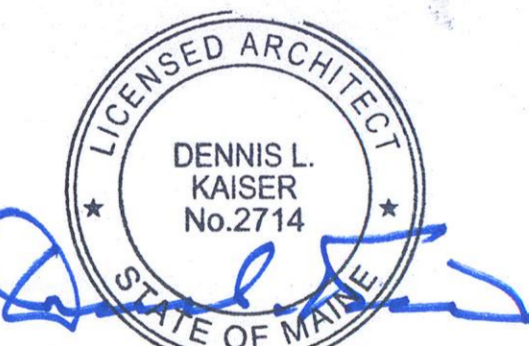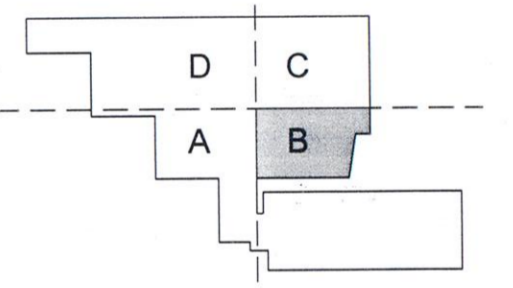


**Revisions**

Issued for Permit	02/07/2014
1 Addendum #3	01/17/2014
NO	ISSUE DATE
<b>Sheet Information</b>	
Date	SEPTEMBER 10, 2013
Job #	C140135481 (MMC) 152168.000
Drawn	AB
Checked	DG
Approved	Approver
Title	

**LEVEL 02  
ENLARGED PLAN -  
SECTOR B**

Sheet  
**A04-02B**

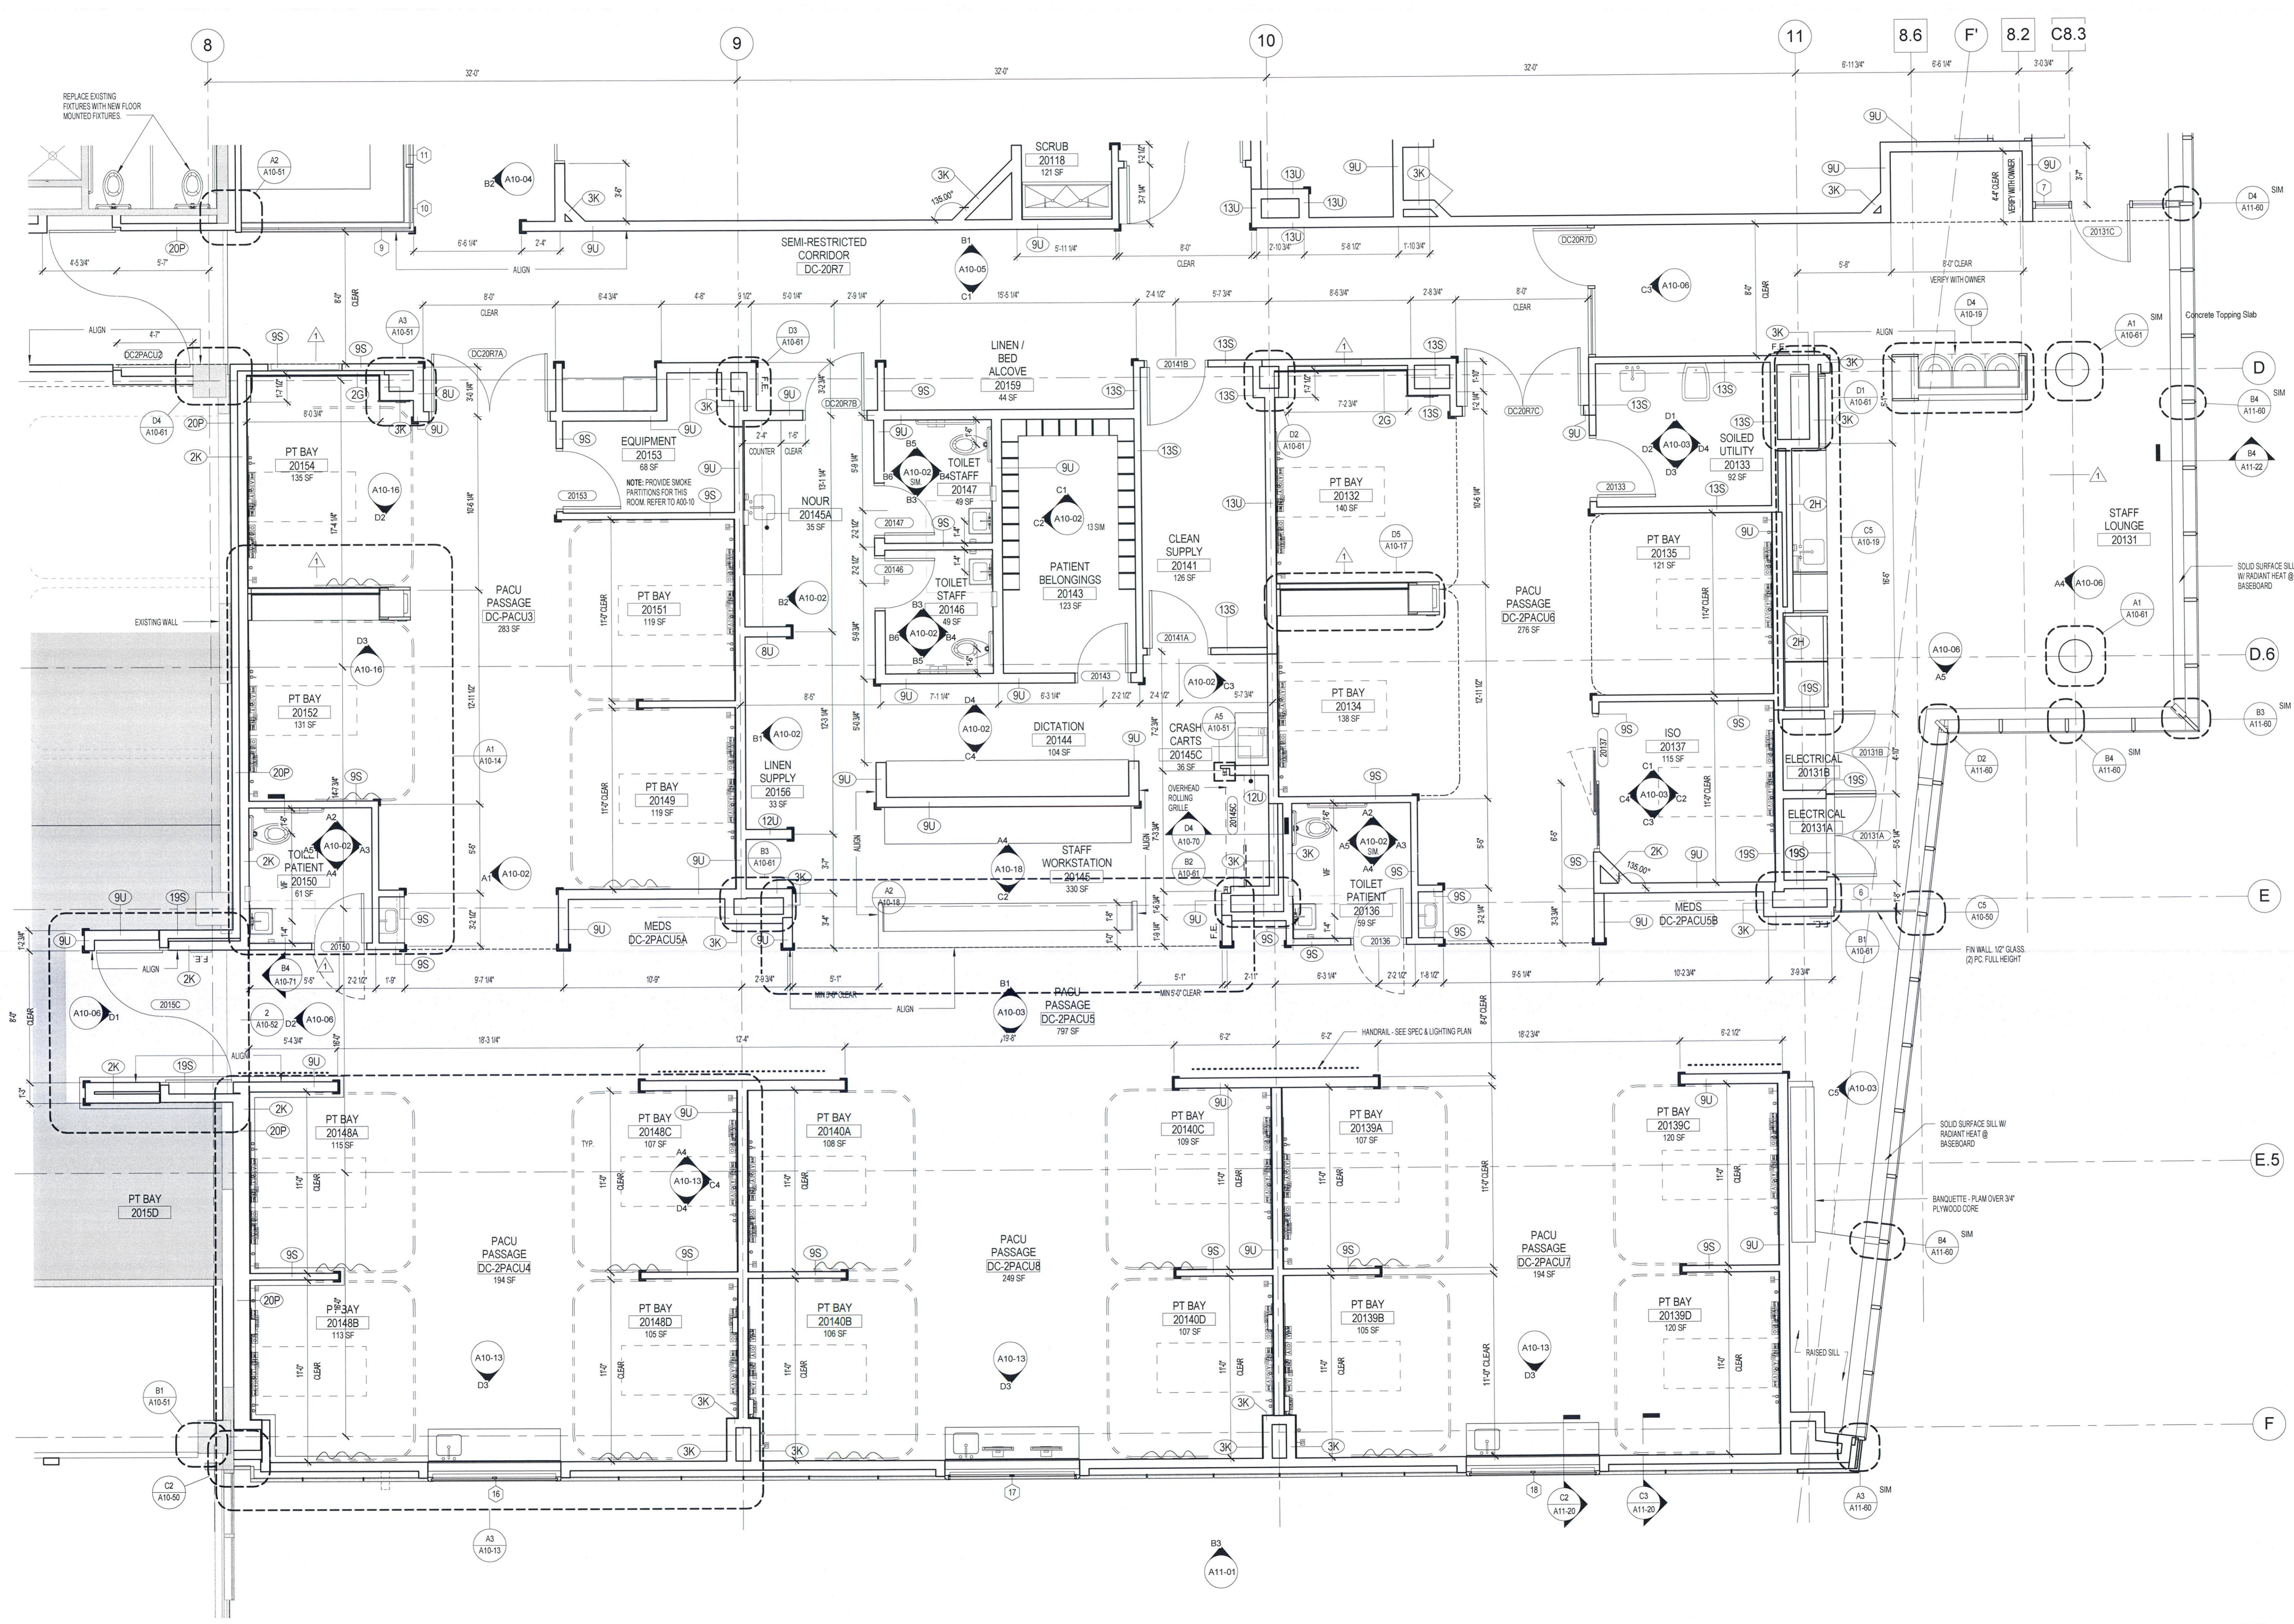

**A1 LEVEL 2 FLOOR PLAN - SECTOR B**  
1/4" = 1'-0"

