
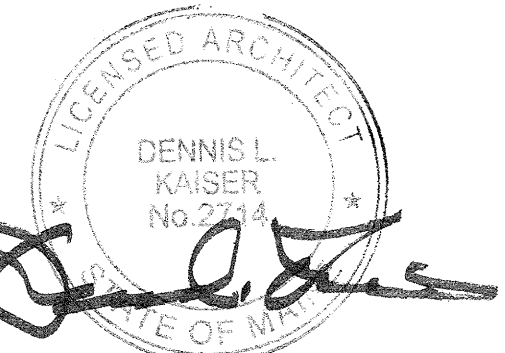


**CONSTRUCTION  
DOCUMENTS**

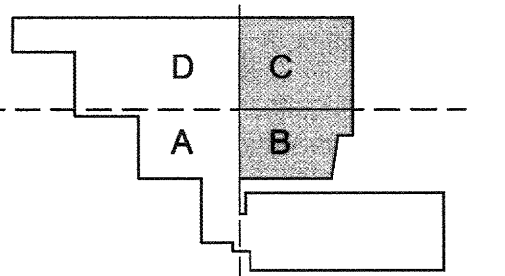


**Revisions**

Issued for Permit	02/07/2014
1 Addendum #3	01/17/2014
NO	ISSUE DATE
<b>Sheet Information</b>	
Date	SEPTEMBER 10, 2013
Job #	C140135461 (MMC) 152168.000
Drawn	Author
Checked	Checker
Approved	Approver

**REFLECTED  
CEILING PLAN -  
EXTERIOR SOFFIT  
& CRAWLSPACE**

Sheet

**A05-05**

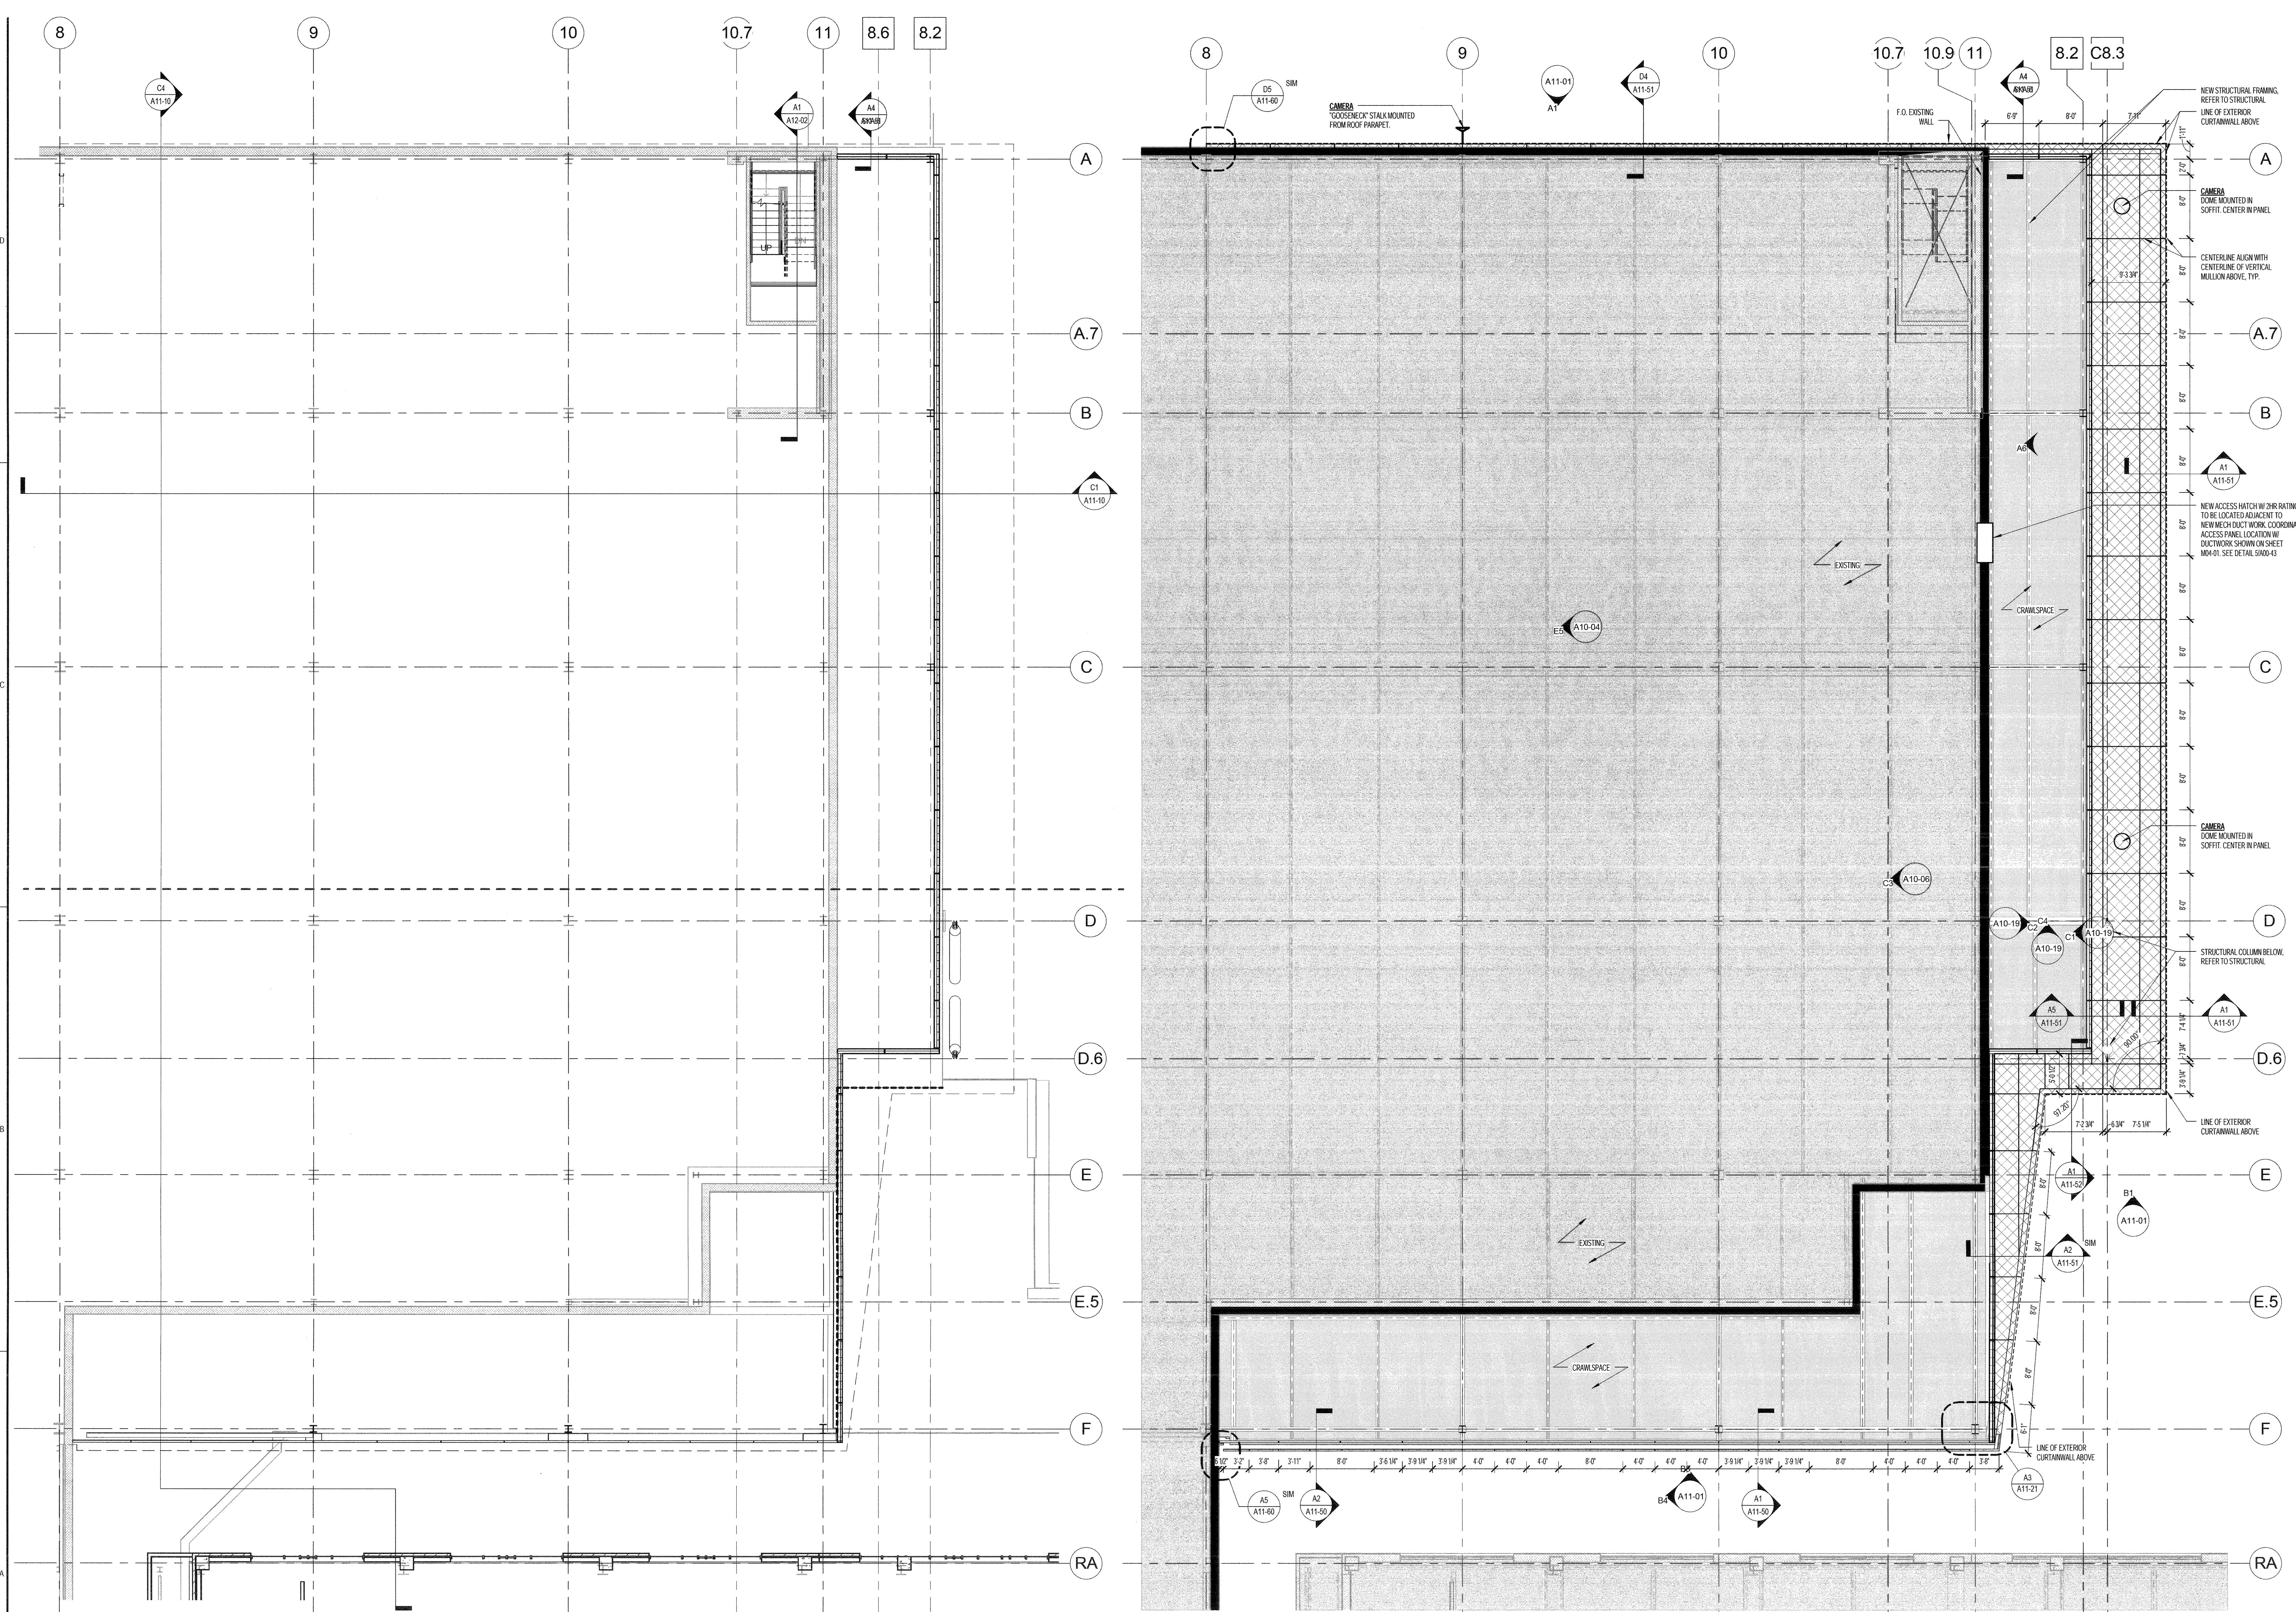

**A2** CRAWL SPACE FLOOR PLAN (TOS)  
1/8" = 1'-0"

**A1** REFLECTED CEILING PLAN - EXTERIOR  
SOFFIT & CRAWL SPACE  
1/8" = 1'-0"

