


Revisions


NO.	ISSUE	DATE
1	Addendum #3	01/17/2014
2	ISSUE	DATE

Sheet Information
Date: SEPTEMBER 10, 2013
Job #: C140135461 (MMC) / 152168.000
Drawn: Author
Checked: Checker
Approved: Approver


**ENLARGED
PARTIAL
ELEVATIONS,
PLANS, &
SECTIONS**

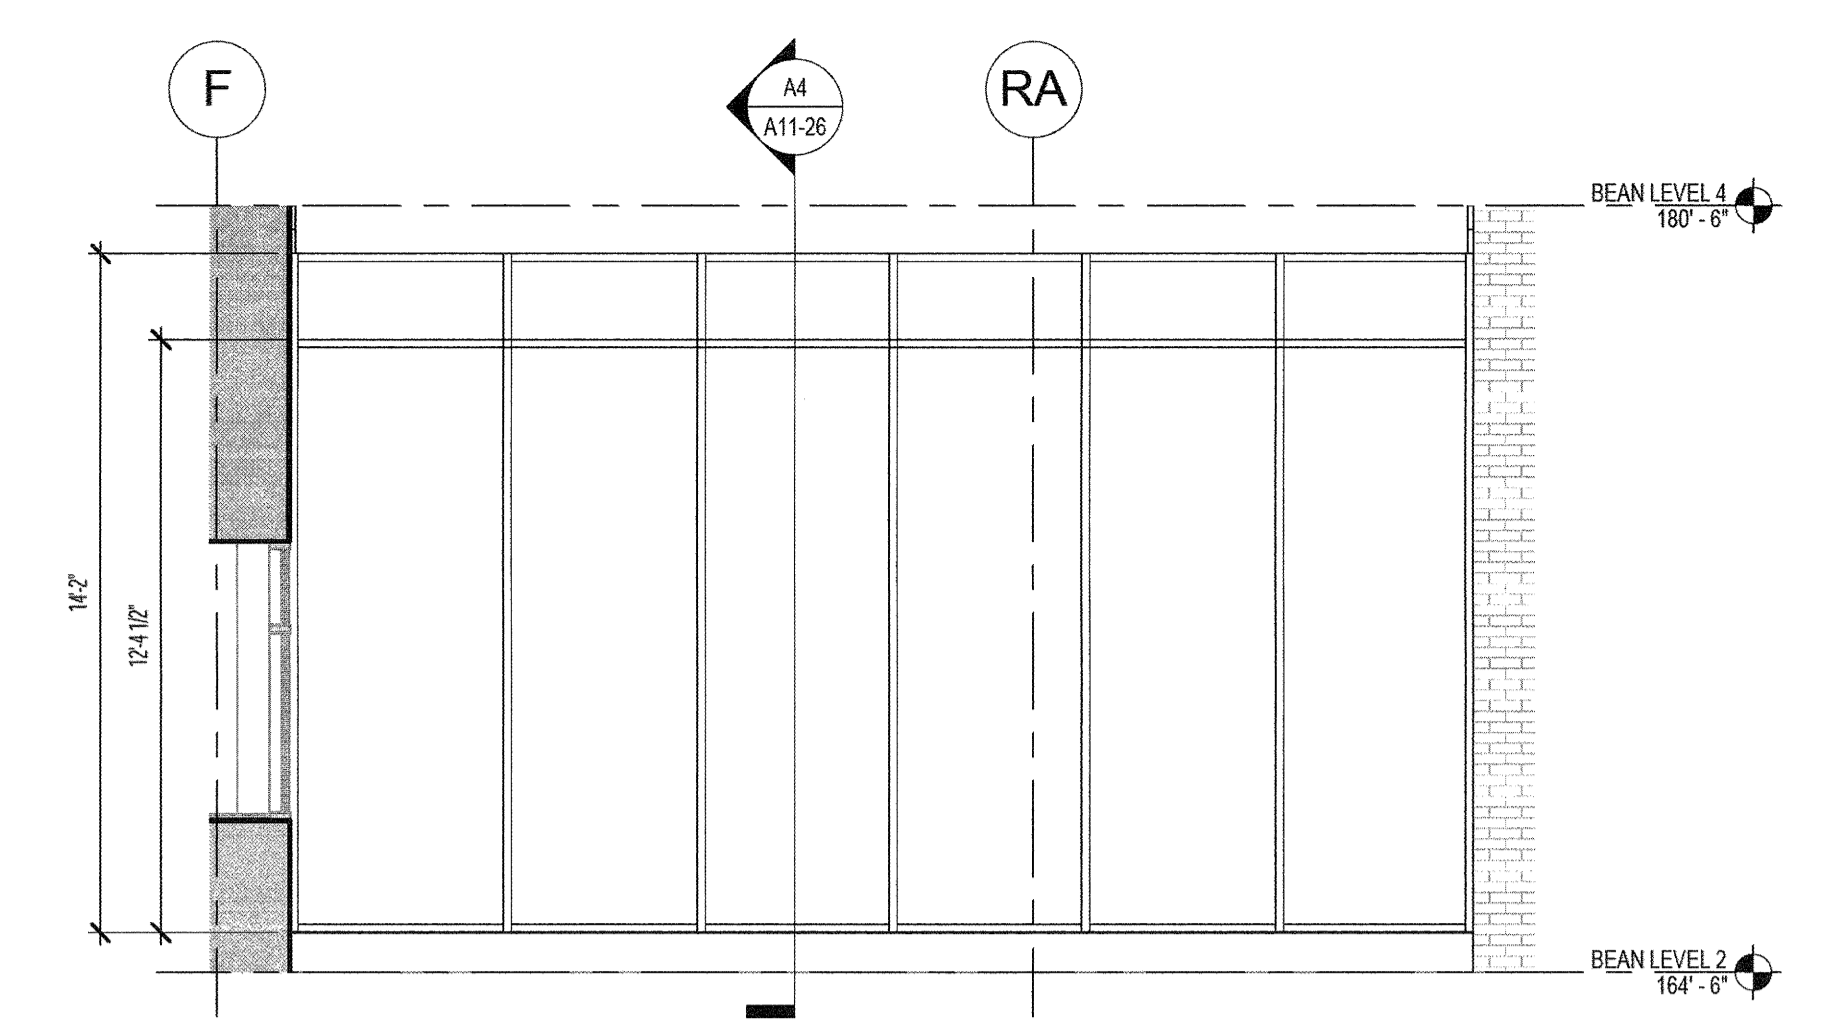


D1 ELEVATION - NEW CURTAINWALL @
CONFERENCE ROOM - ALTERNATE 3
1/4" = 1'-0"
REF: A2 / A04-02A ; A4 / A03-06 ; B5 / A11-01

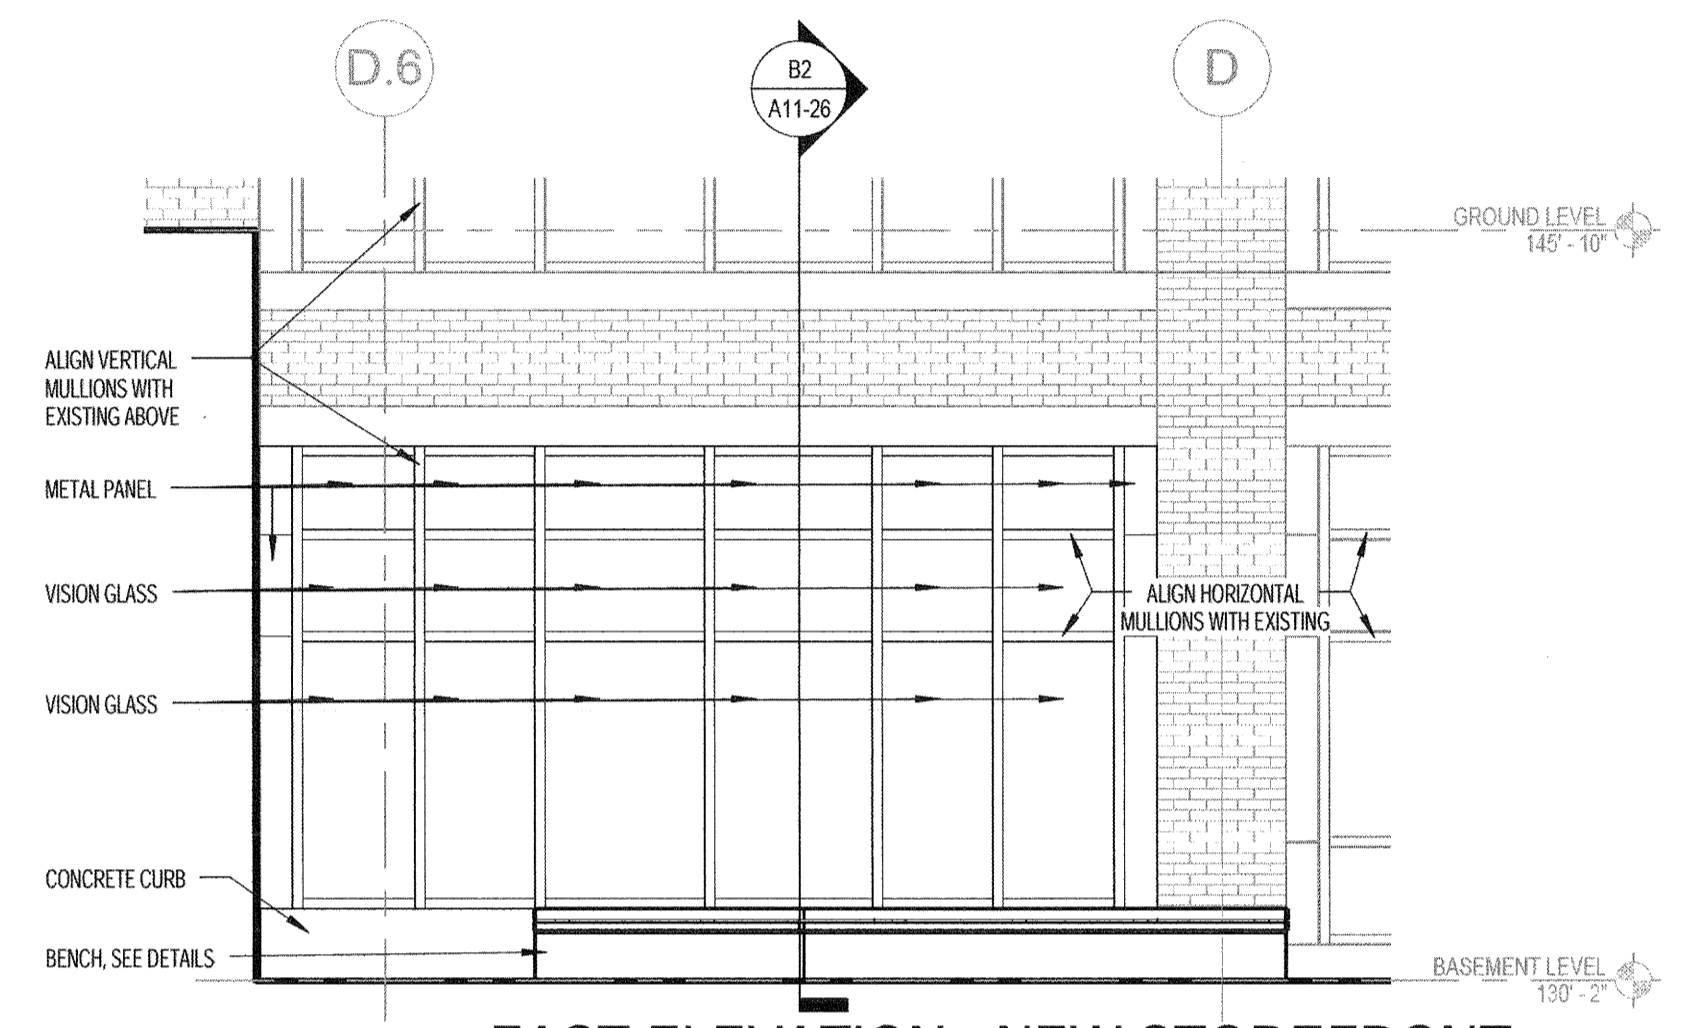


C1 EAST ELEVATION - NEW STOREFRONT
1/4" = 1'-0"
REF: A4 / A11-01

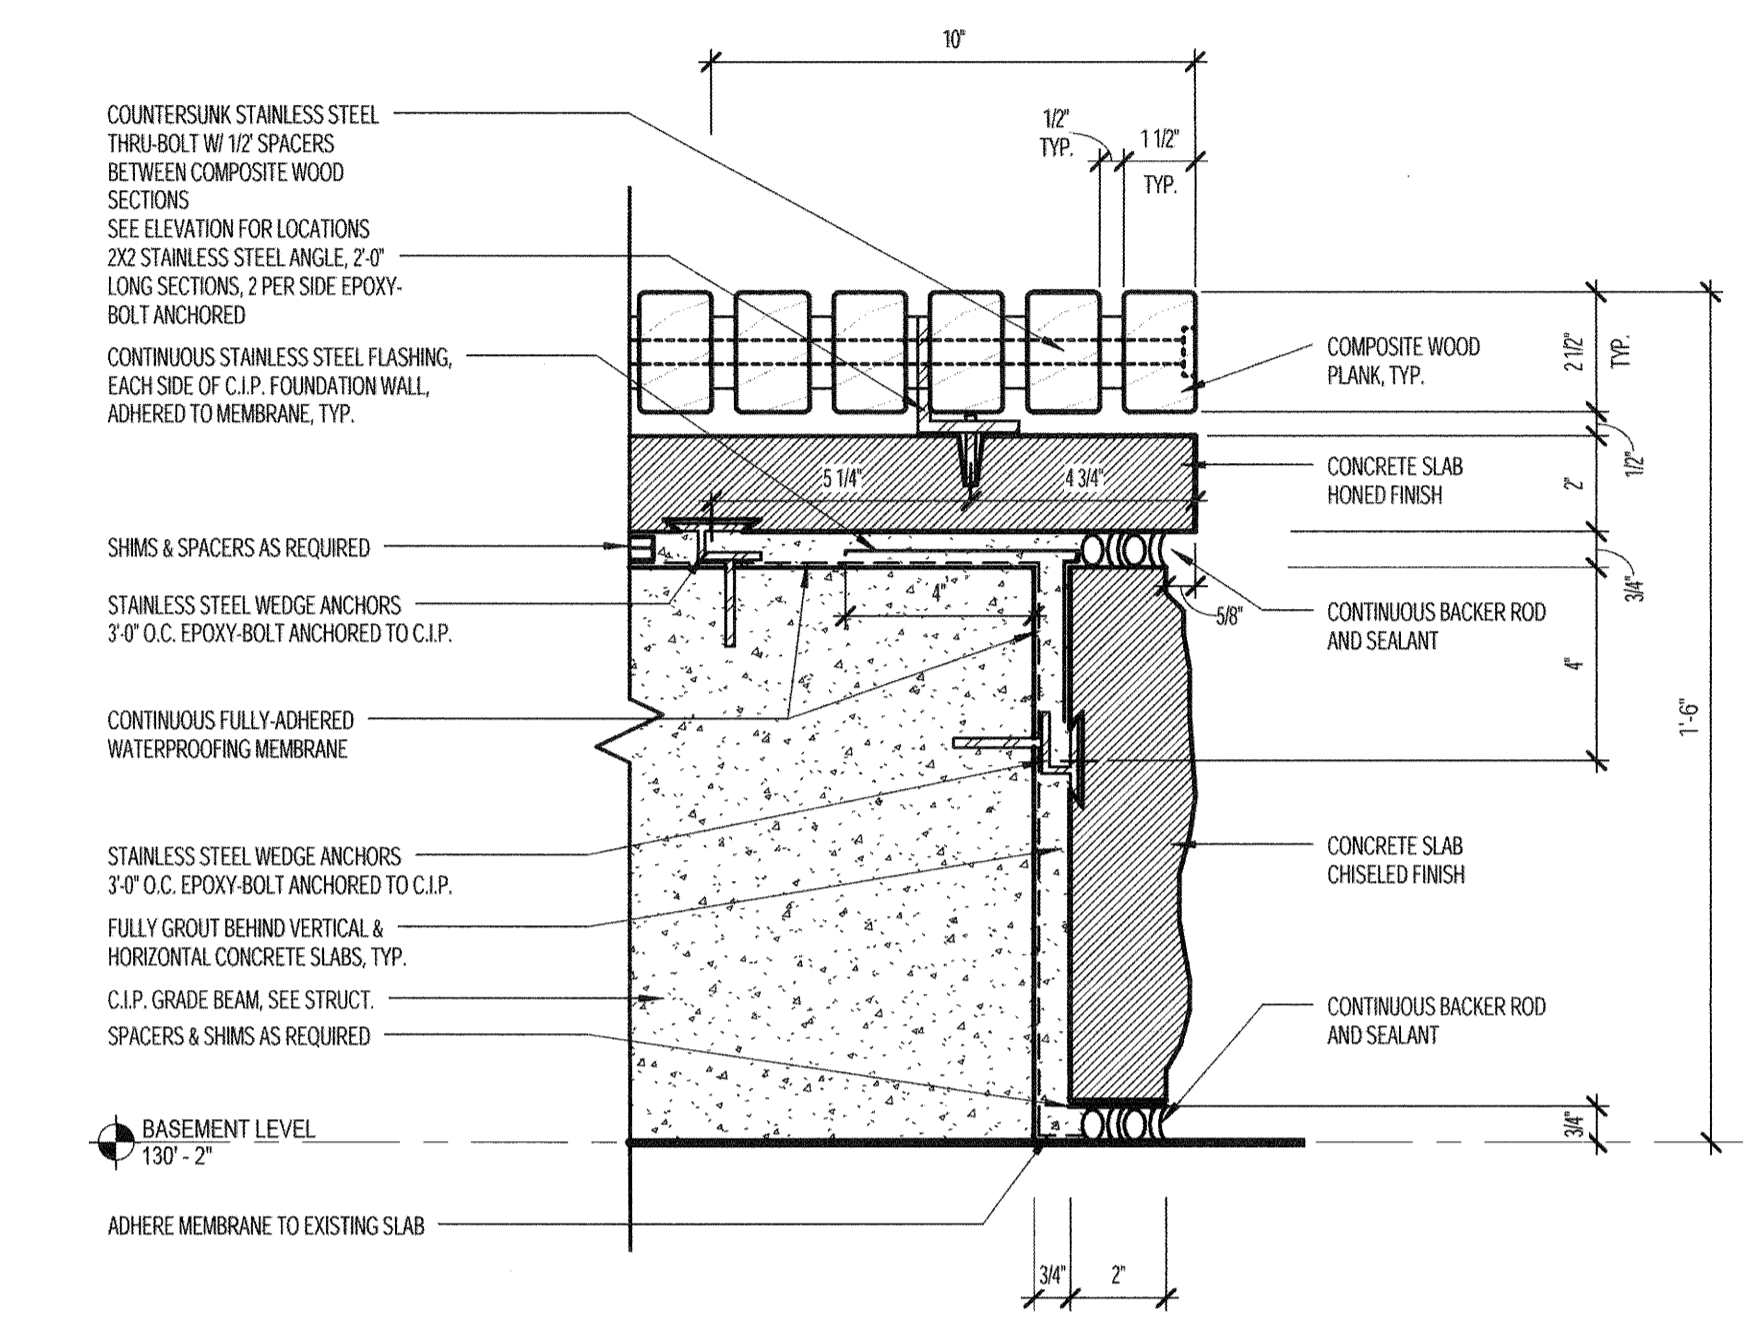


1 SECTION DETAIL - "V" COLUMN BASE
3" = 1'-0"

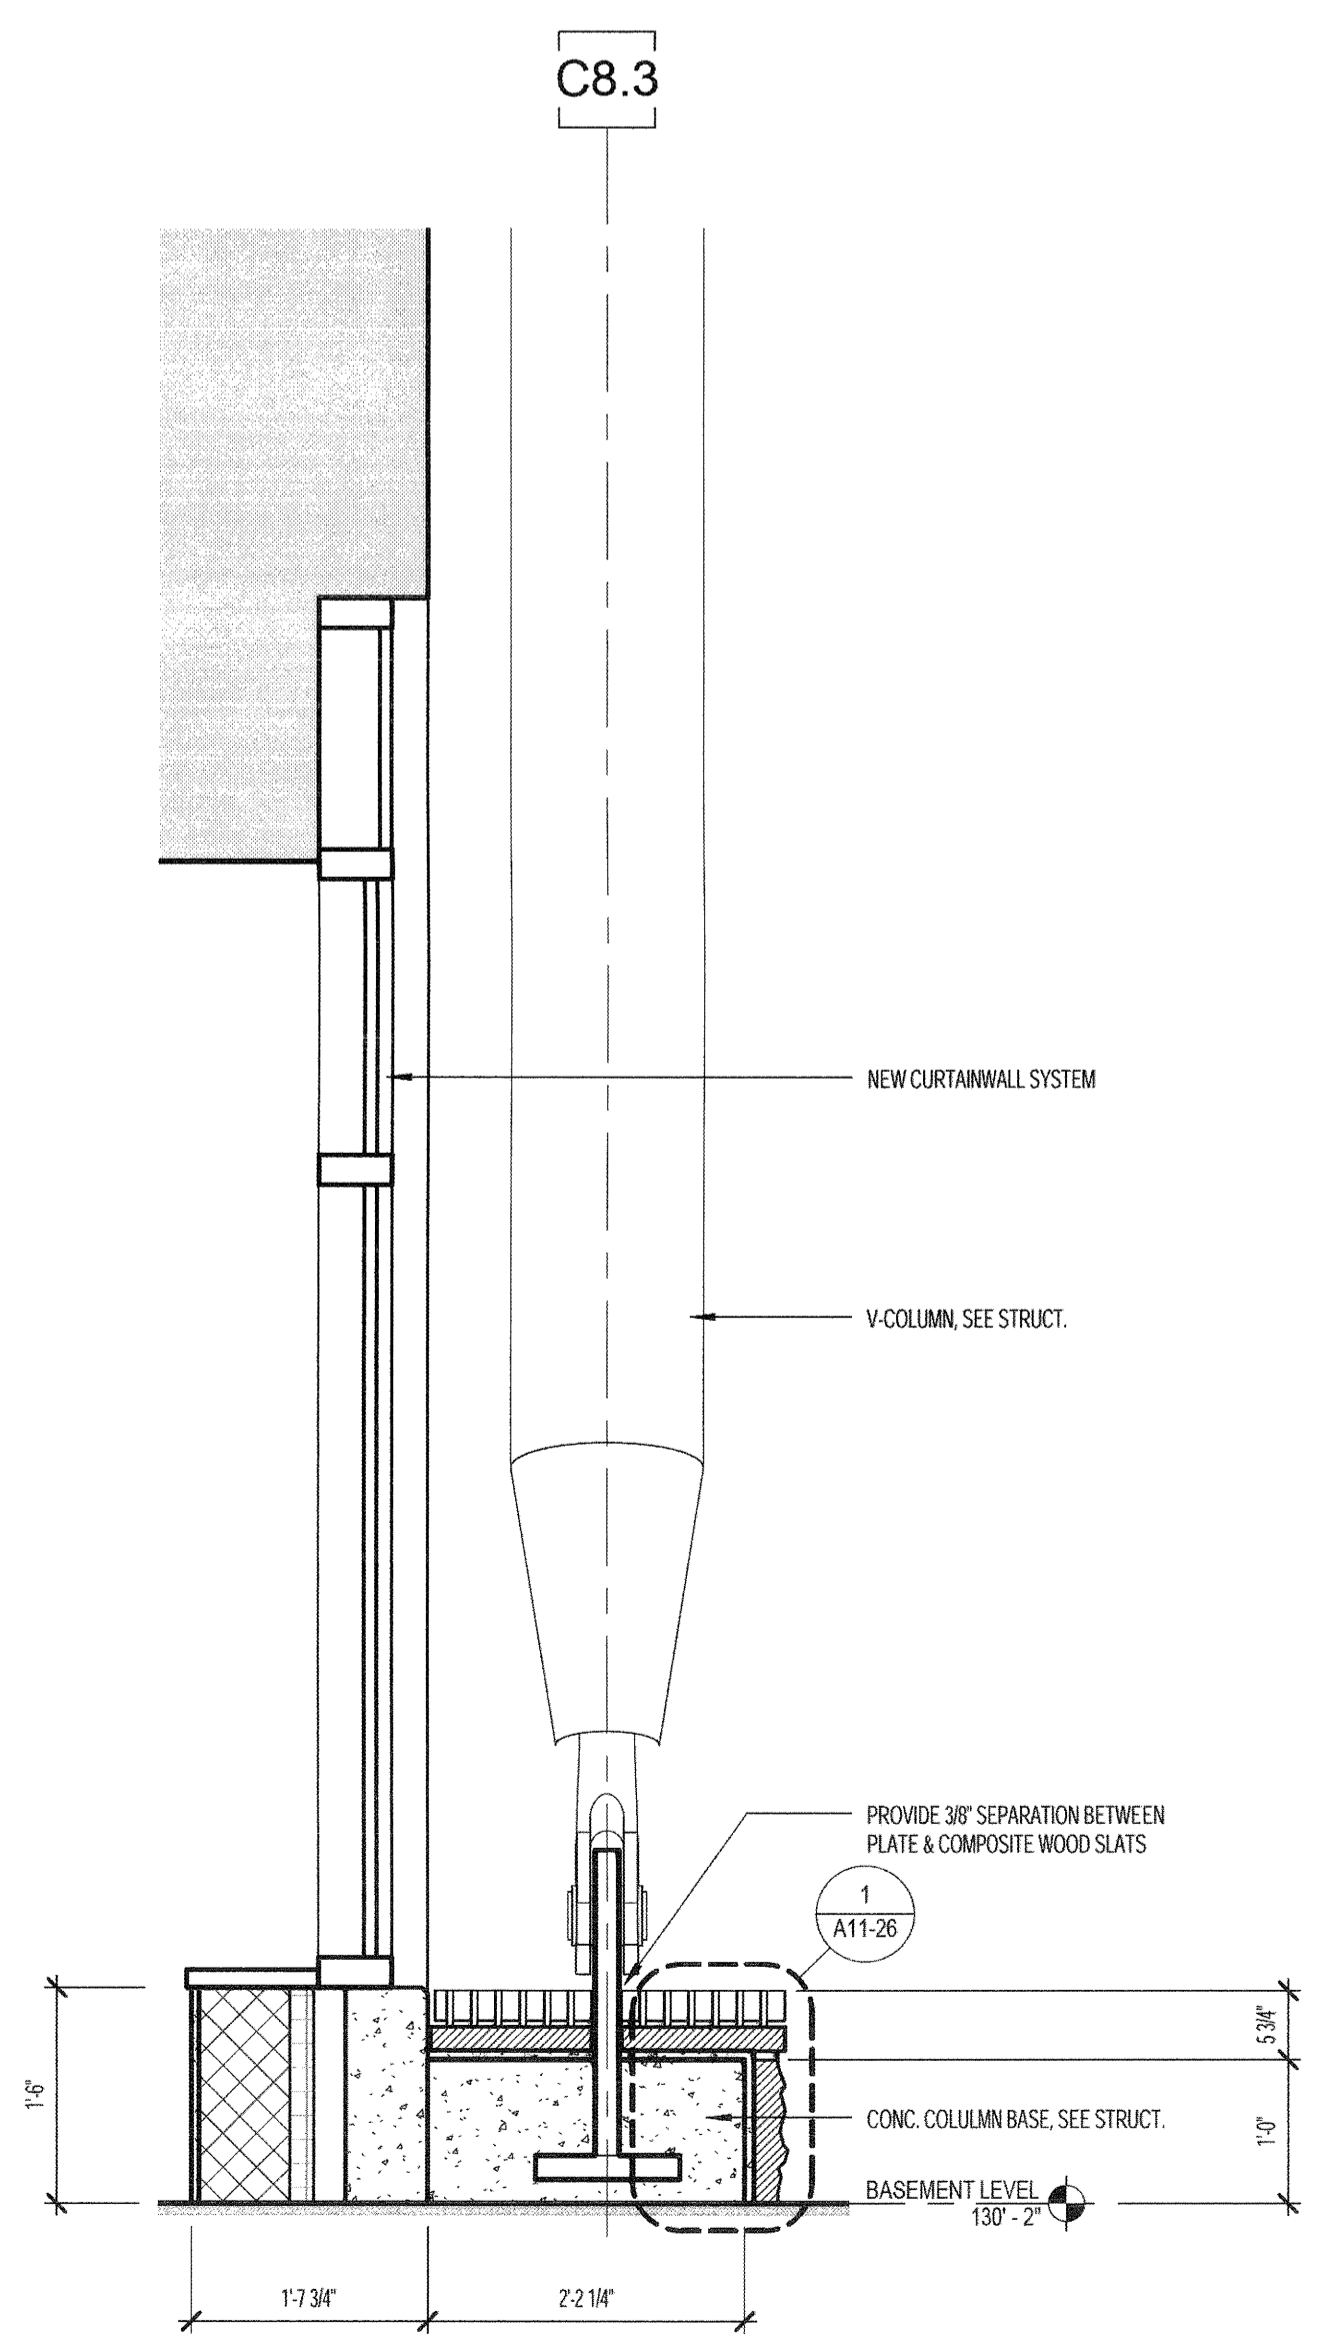


B2 SECTION A @ "V" BASE DETAIL
3/4" = 1'-0"
REF: A2 / A03-03 ; B1 / A11-10

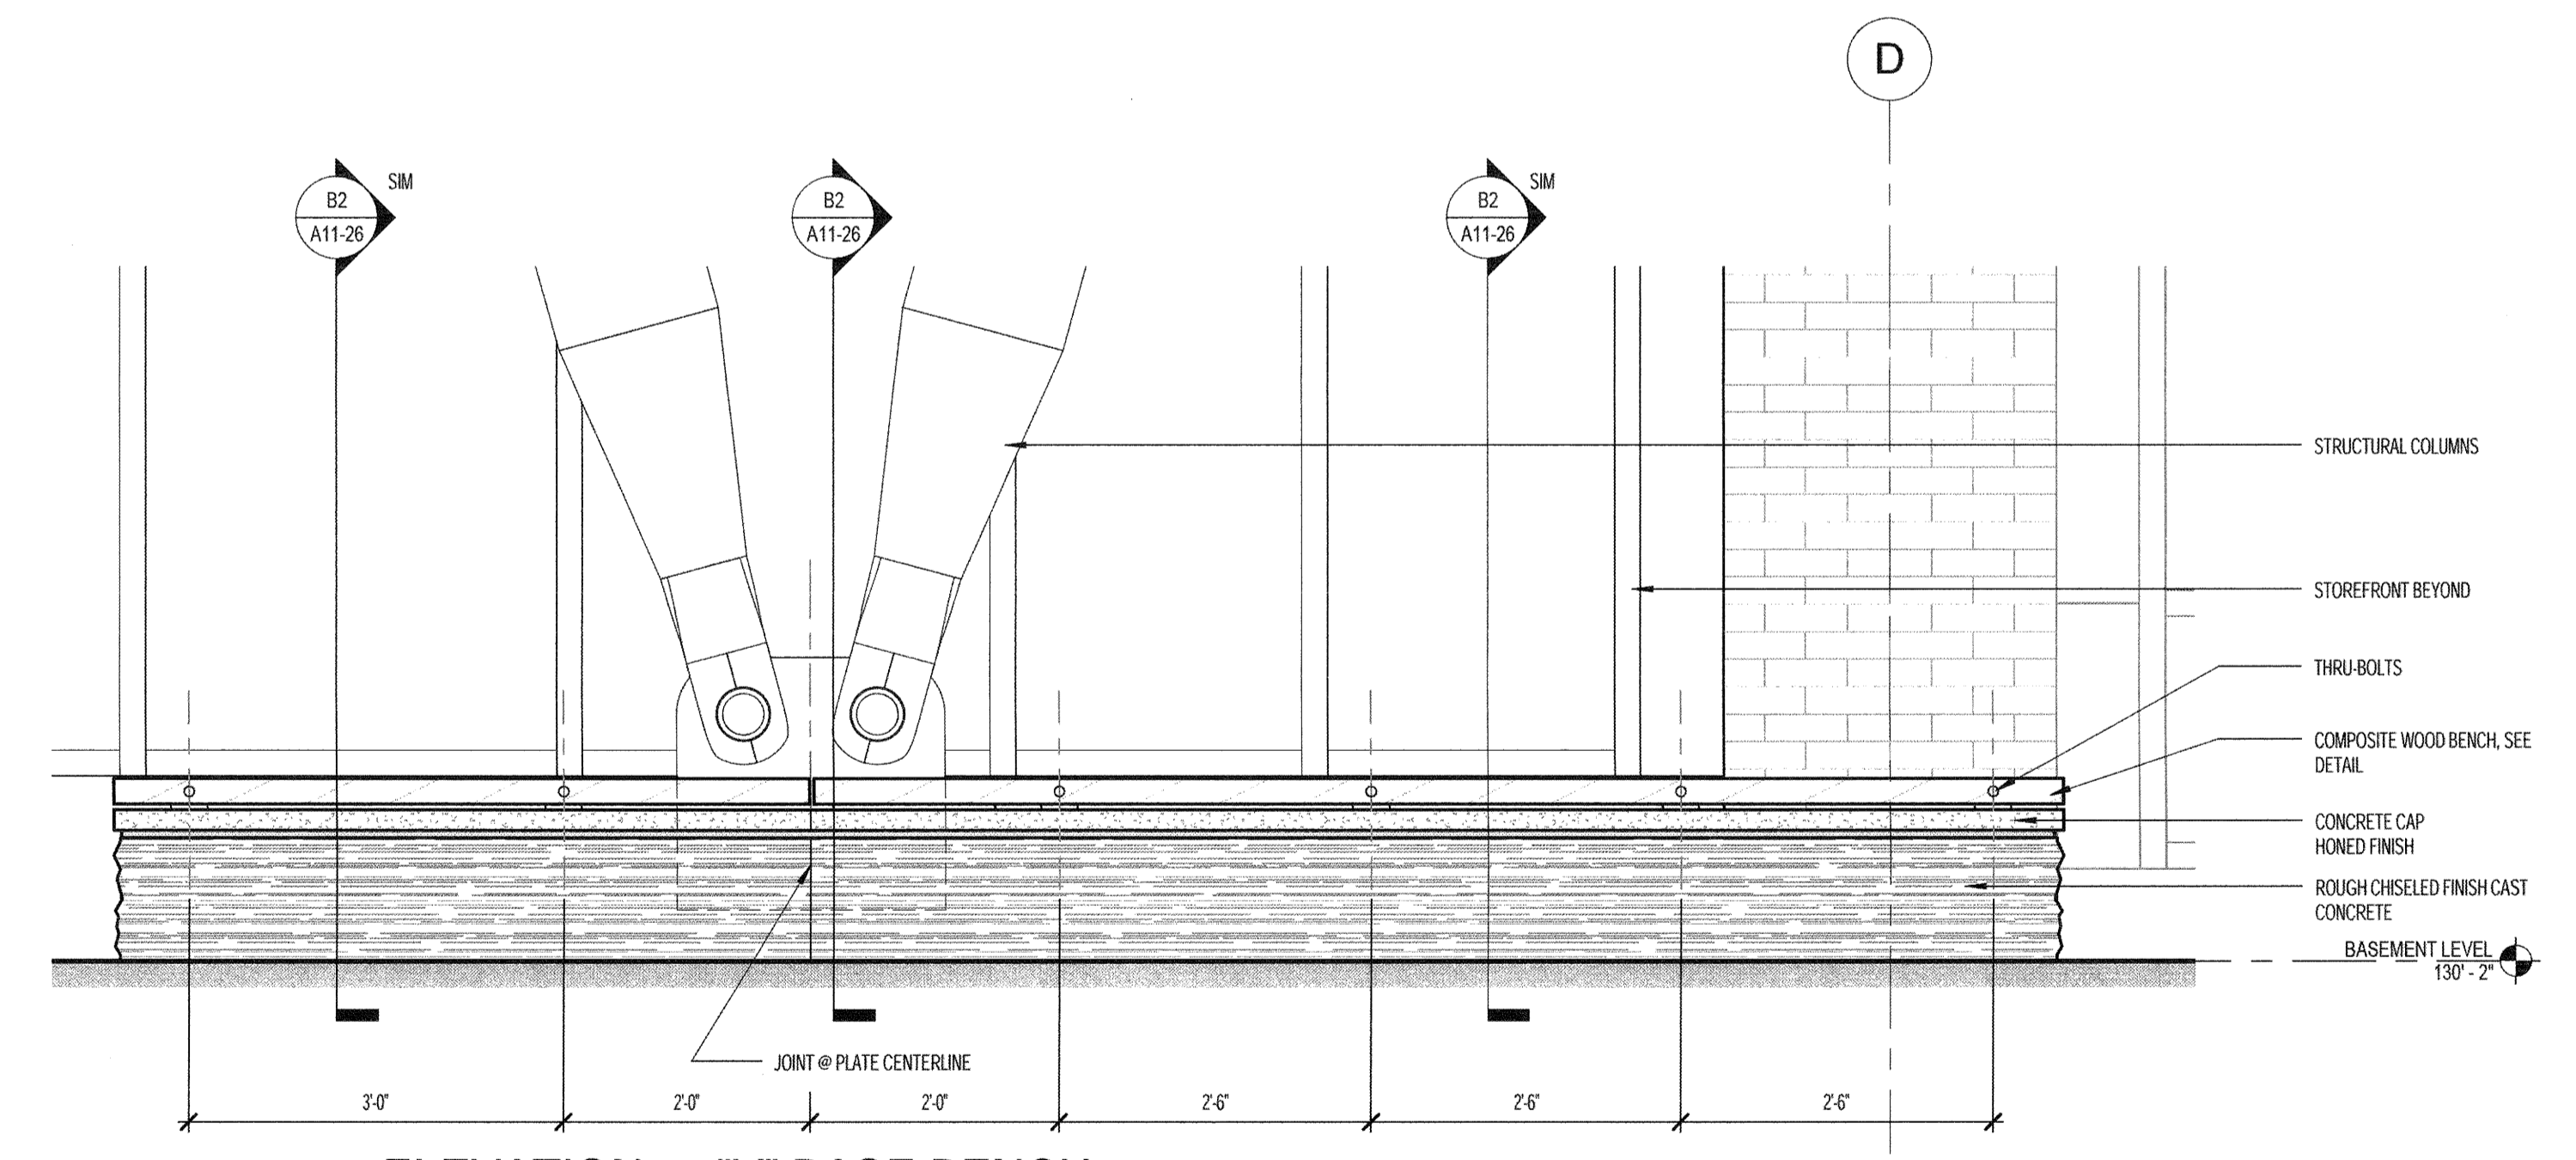

B1 ELEVATION @ "V" BASE BENCH
3/4" = 1'-0"
REF: A4 / A11-01

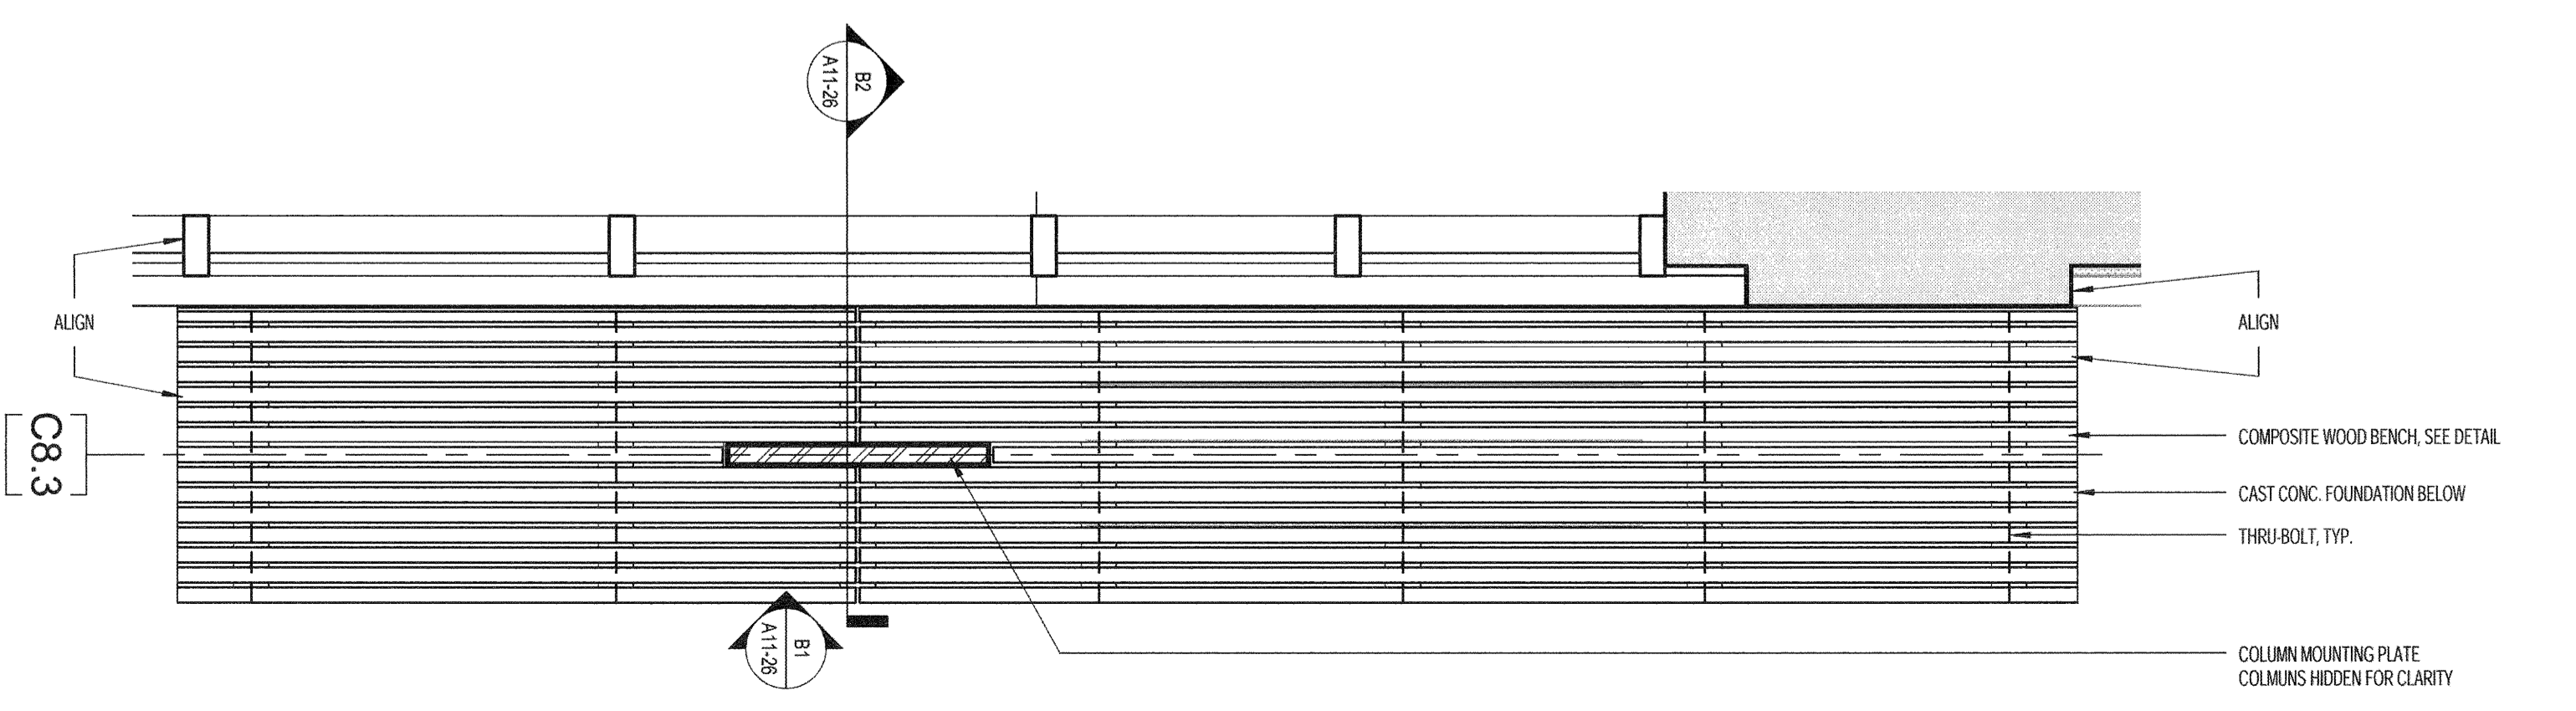

A1 ENLARGED PLAN @ "V" BASE BENCH
3/4" = 1'-0"
REF: A2 / A03-03

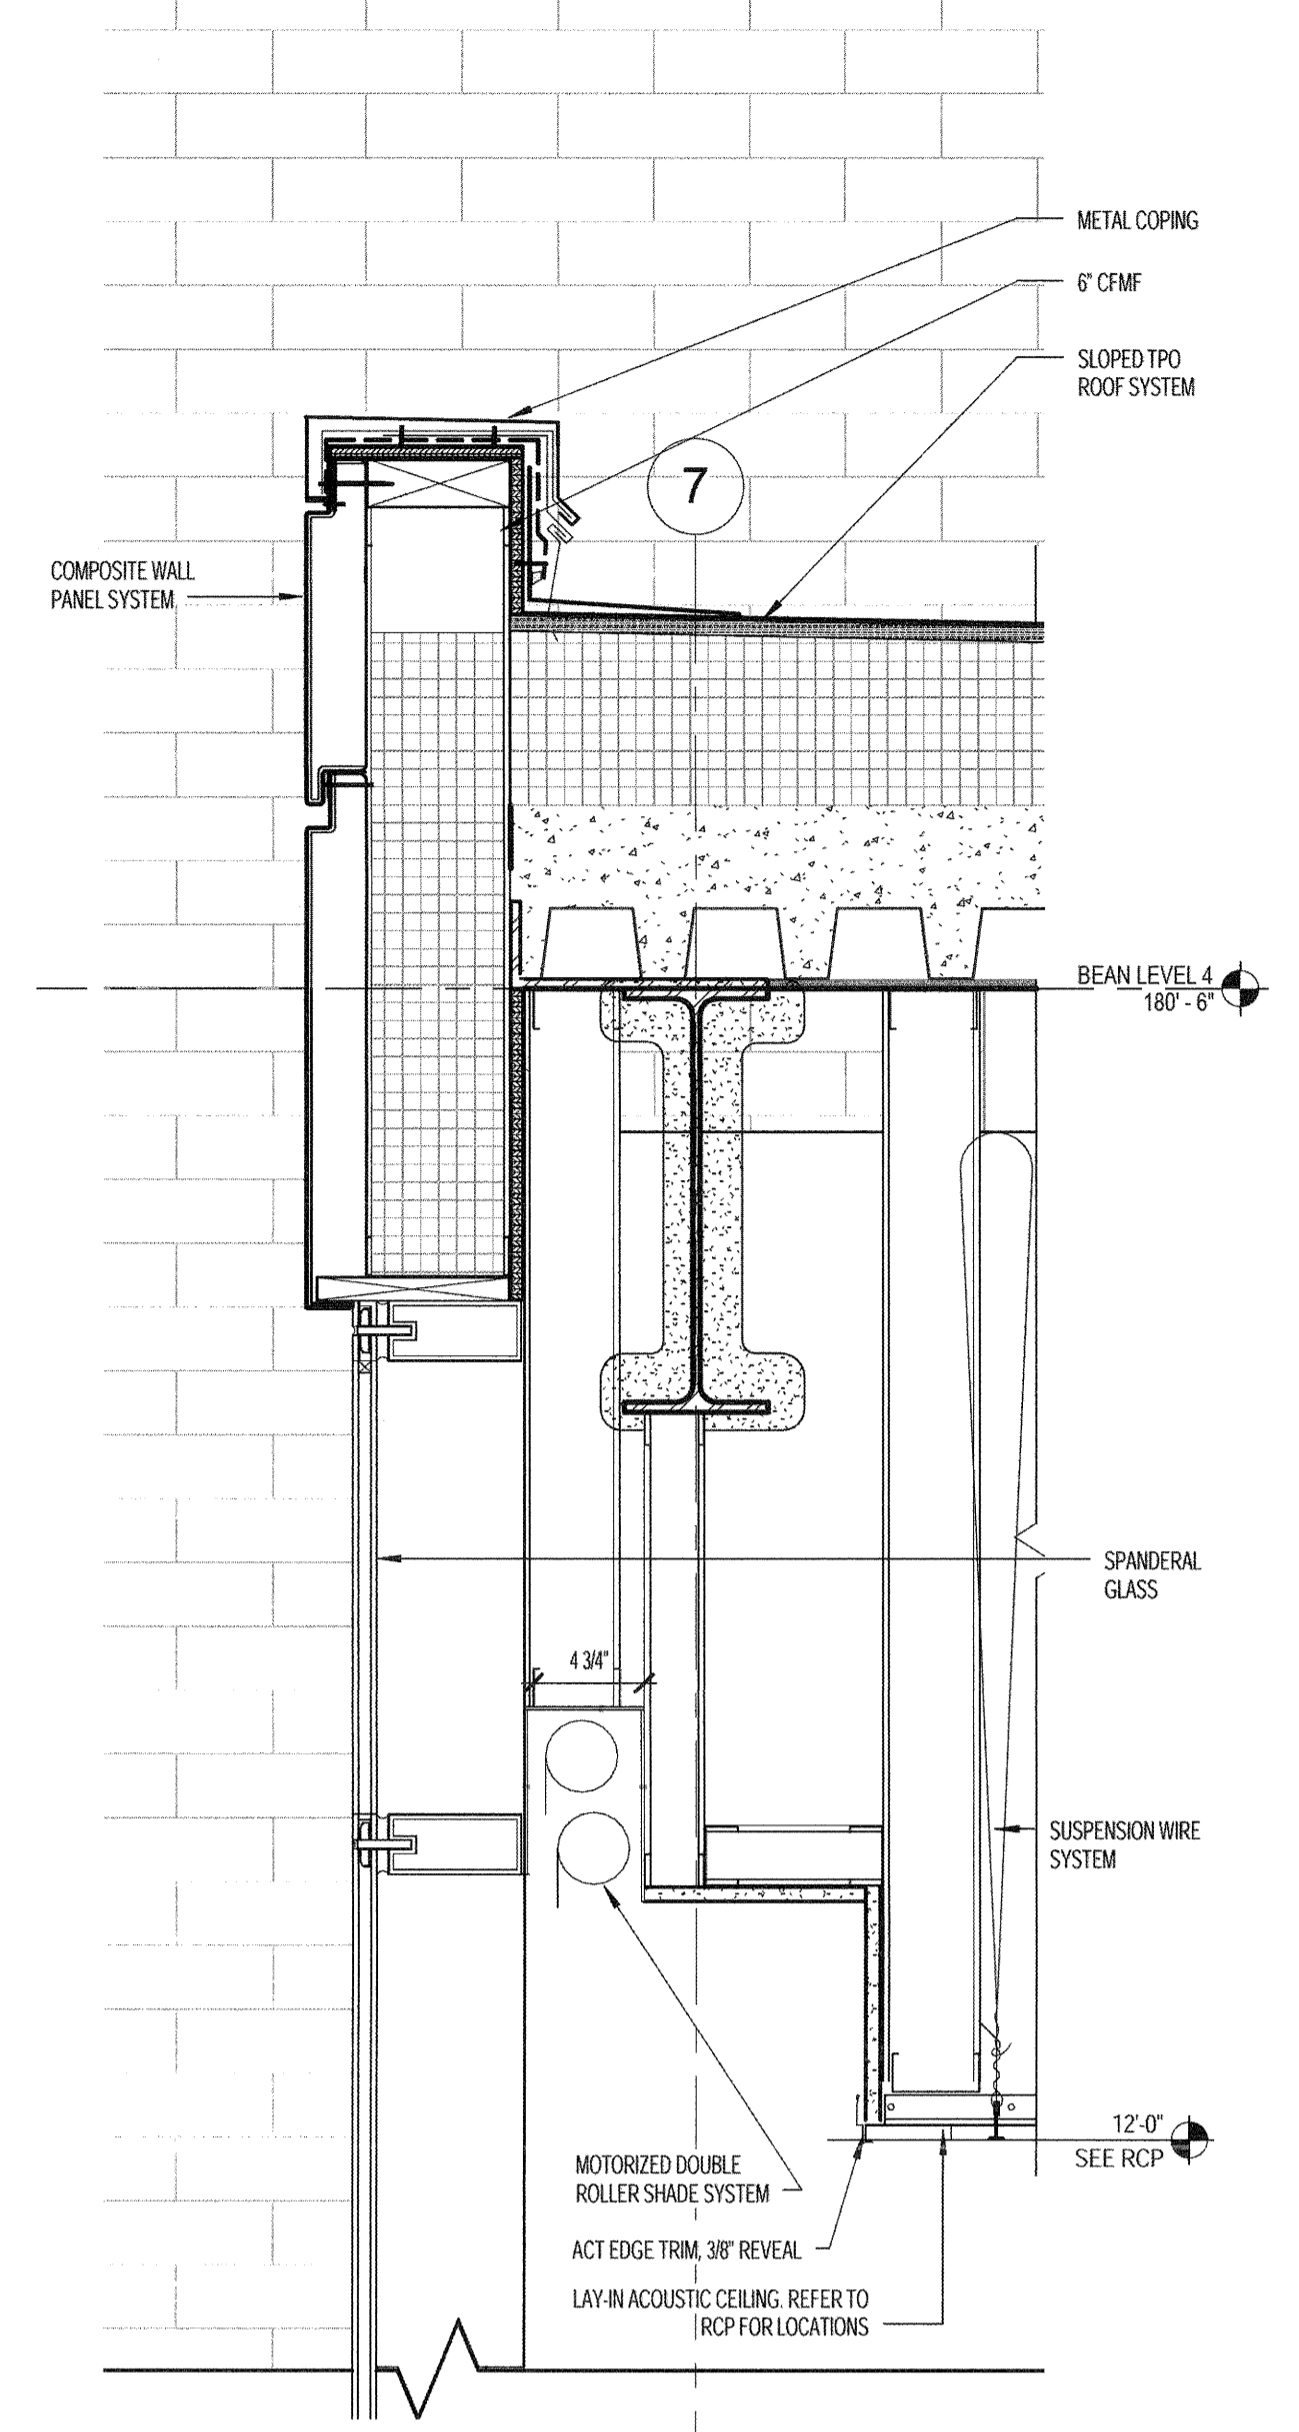

A4 ENLARGED SECTION - WEST STOREFRONT
1 1/2" = 1'-0"
REF: A1 / A11-10

