

**Bean 2 Roof
Addition**
22 Bramhall Street, Portland, Maine 04102

MEP ENGINEER
AKF ENGINEERS

41 Farnsworth Street, 3rd Floor
Boston, MA 02210
1.617.737.1111
1.617.737.4511

STRUCTURAL ENGINEER
**SIMPSON GUMPERTZ &
HEGER**

41 Seyon Street, Building 1, Suite 500
Waltham, MA 02453
1.781.907.9000
1.781.907.9009



MEDICAL EQUIPMENT PLANNERS
RTL ASSOCIATES INC.

1717 Pacific Avenue
Dallas, TX 75201
1.214.468.7600
1.214.468.7601

COST ESTIMATOR
DG JONES & PARTNERS

3 Baldwin Green Common, Suite 202
Woburn, MA 01801
1.781.932.3131
1.781.932.3199

**CONSTRUCTION
DOCUMENTS**

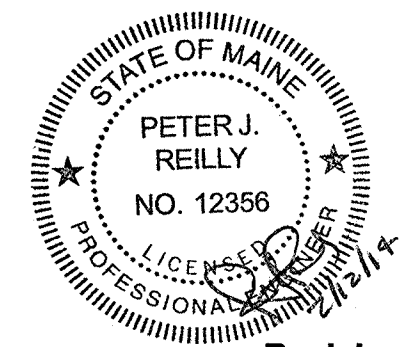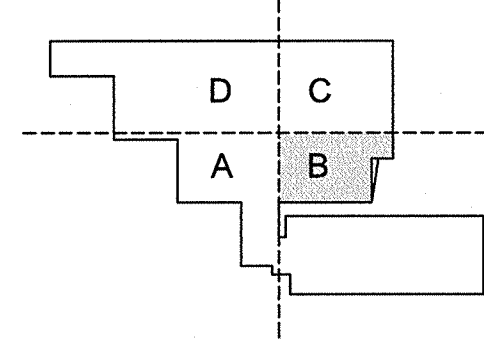


Revisions

NO	ISSUE	DATE
2	Issued for Permit	2-07-14
1	Addendum #3	1-17-14

Sheet Information
Date: JUNE 14, 2013
Job #: C140135461(NMC)152168.000
Drawn: _____
Checked: _____
Approved: _____

**PLUMBING
GROUND LEVEL
FLOOR PLAN
SECTOR B**

Sheet
P04-00B

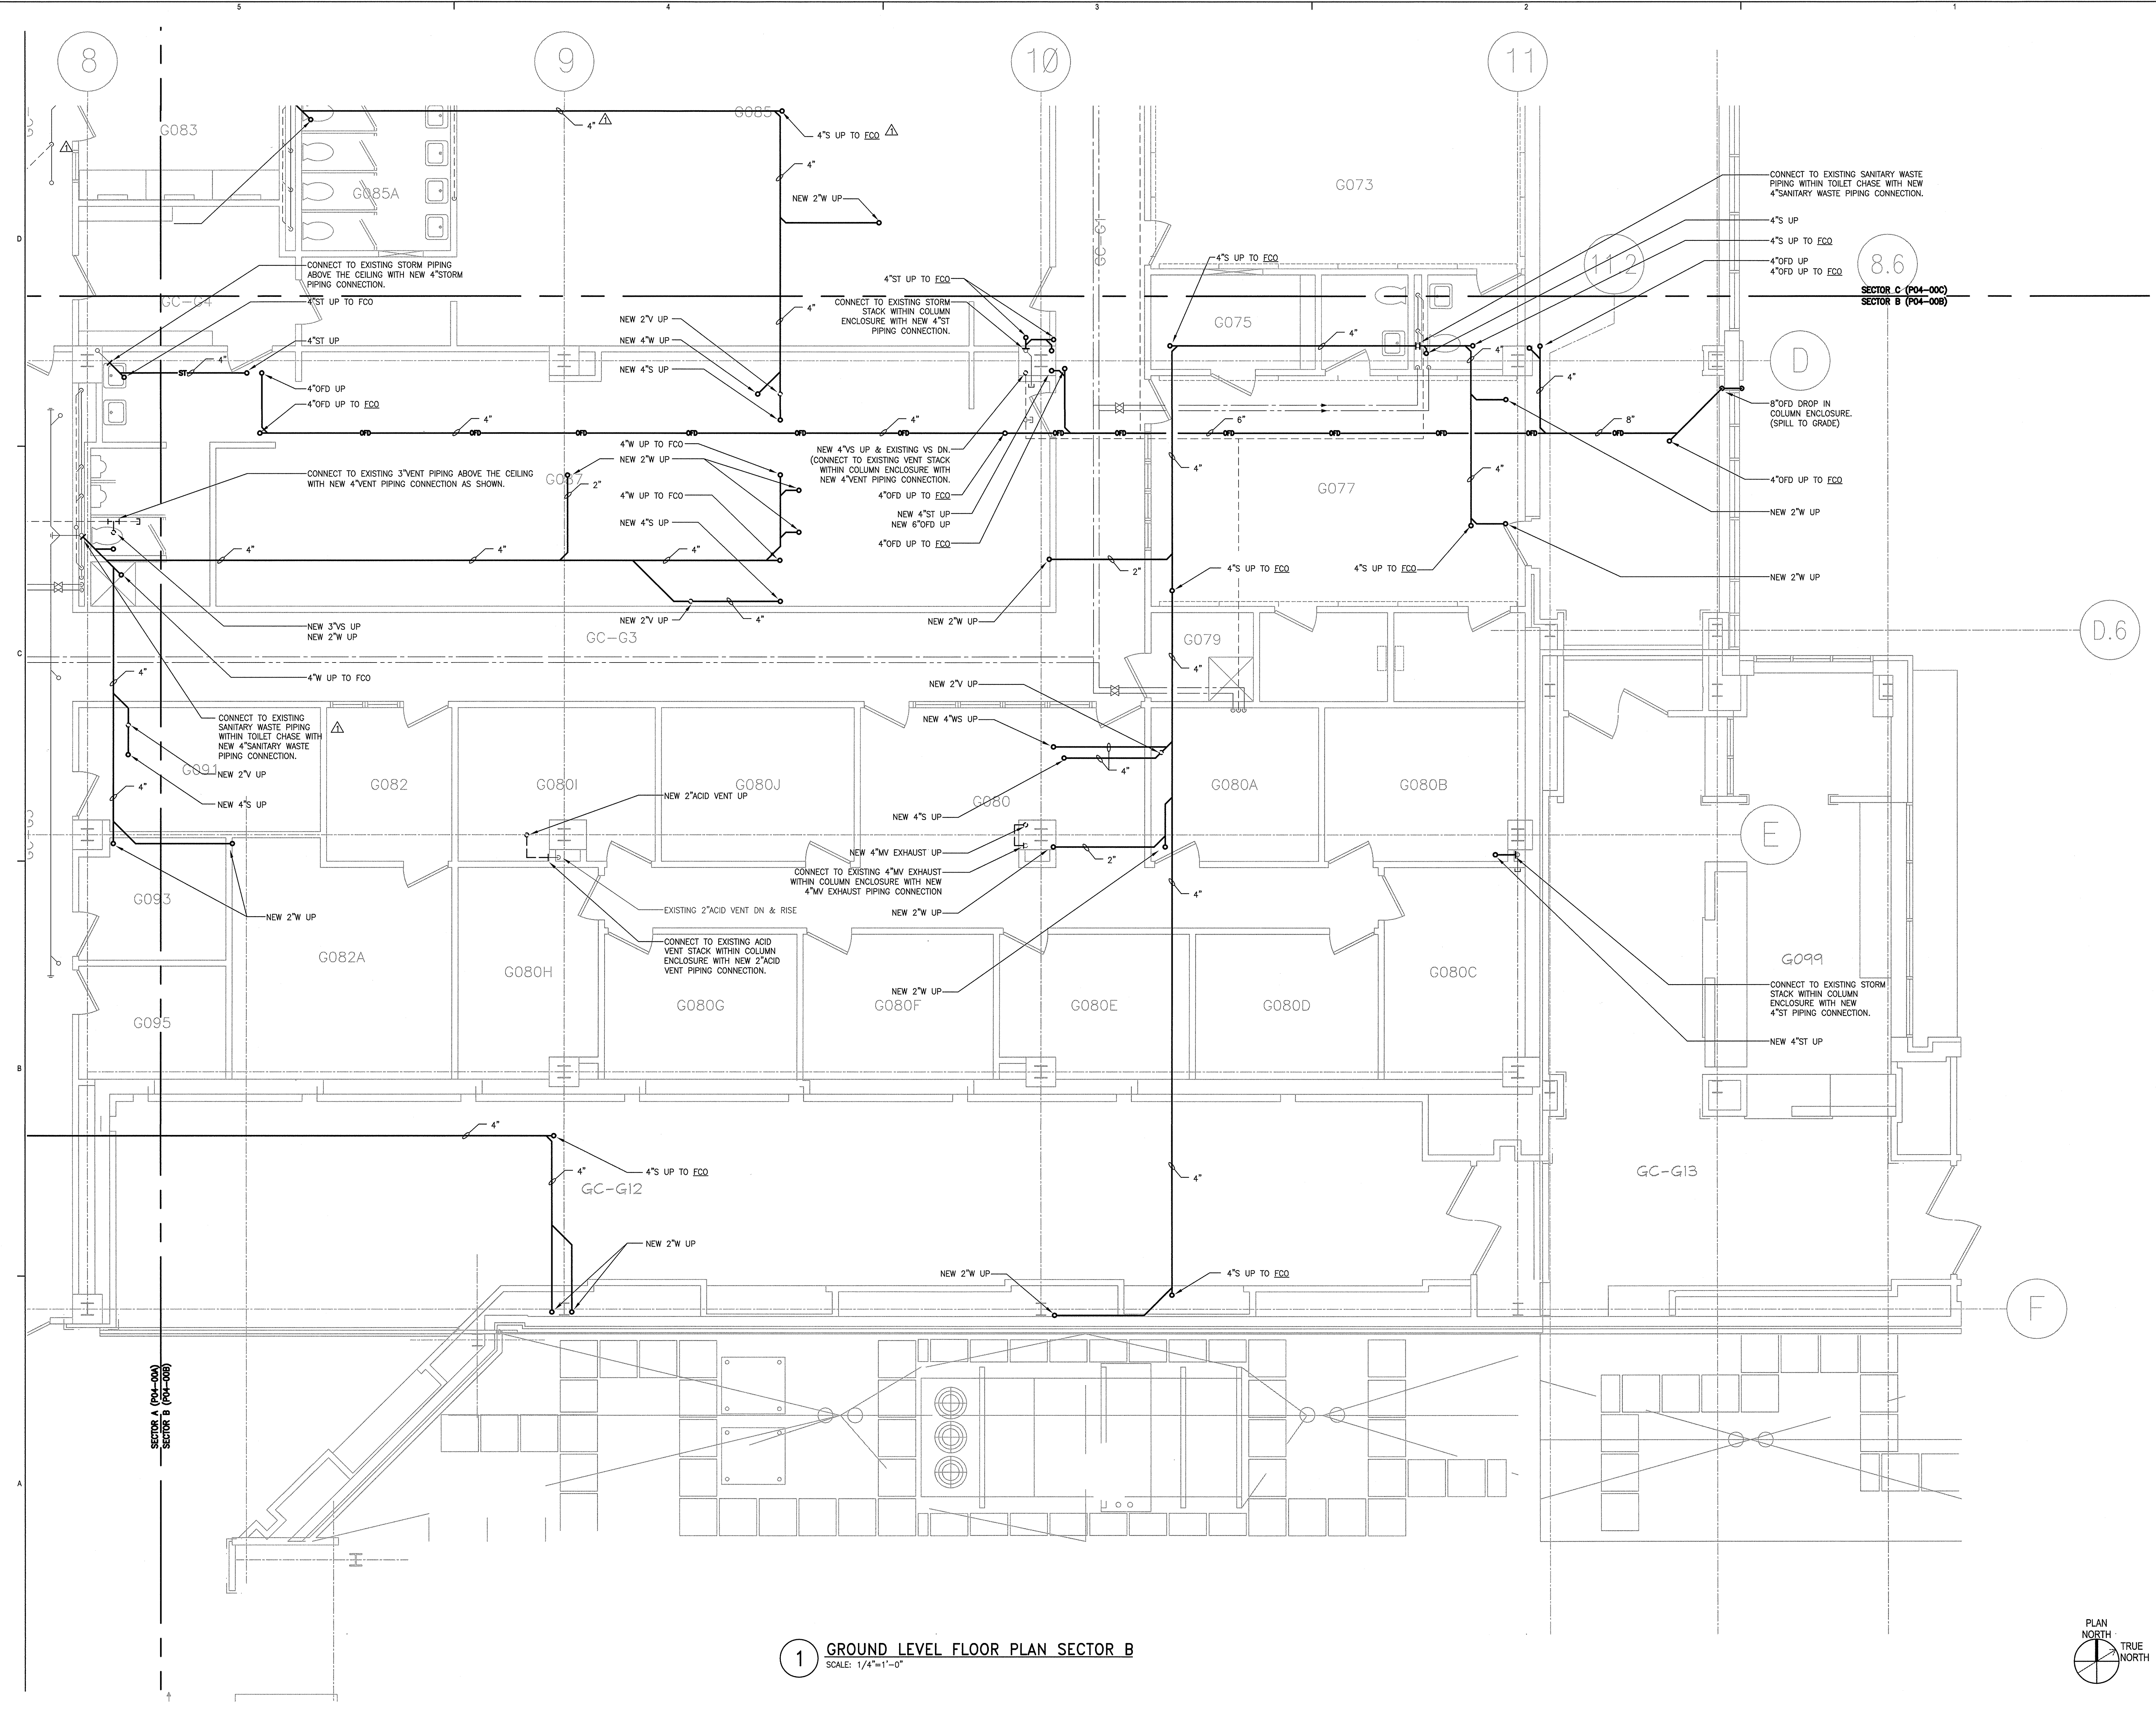

1 GROUND LEVEL FLOOR PLAN SECTOR B
SCALE: 1/4"=1'-0"

