

**PERKINS + WILL**  
 225 Franklin St., Suite 1100  
 Boston, MA 02110  
 617.438.0000  
 617.478.0321  
 www.perkinswill.com

**Maine Medical Center**  
 MaineHealth

**Bean 2 Roof Addition**  
 22 Bramhall Street, Portland, Maine 04102



MEP ENGINEER  
**AKF ENGINEERS**  
 41 Farnsworth Street, 3rd Floor  
 Boston, MA 02210  
 617.737.1111  
 617.737.4311

STRUCTURAL ENGINEER  
**SIMPSON GUMPERTZ & HEGER**  
 41 Seyon Street, Building 1, Suite 500  
 Waltham, MA 02453  
 781.907.9000  
 SGH Project No. 100439.09

MEDICAL EQUIPMENT PLANNERS  
**RTL ASSOCIATES INC.**  
 1717 PACIFIC AVENUE  
 DALLAS, TX 75201  
 214.468.7000  
 214.468.7601

COST ESTIMATOR  
**DG JONES & PARTNERS**  
 3 Baldwin Green Common, Suite 202  
 Woburn, MA 01801  
 781.932.3131  
 781.932.3199

**CONSTRUCTION DOCUMENTS**  
 06.14.2013

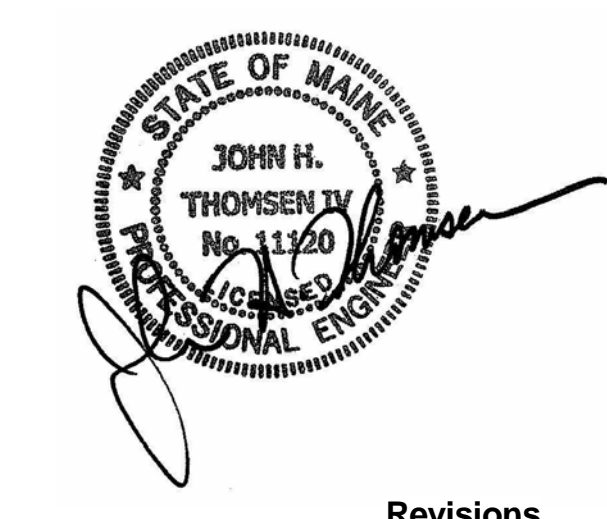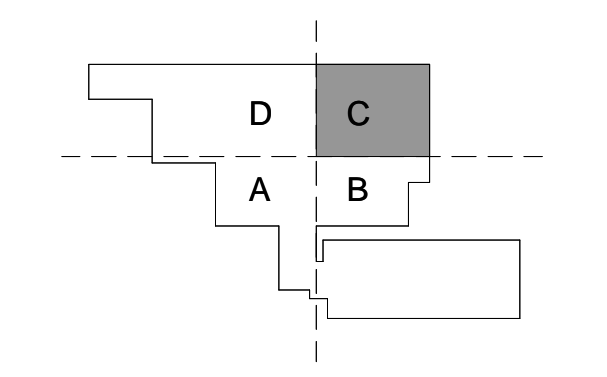

Revisions

ISSUED FOR PERMIT		DATE	
NO.	ISSUE	NO.	DATE

**Sheet Information**

Date: 12 APRIL 2013  
 Job #: C140135461(MMC)152168.000  
 Drawn: BMT/SWW  
 Checked: MJB  
 Approved: JHT

**GROUND FLOOR FRAMING PLAN - SECTOR C**

Sheet  
**S04-0GC**

Copyright © 2011 Perkins+Will

**GROUND FLOOR PLAN NOTES:**

- STRENGTHEN COLUMN AND/OR BEAMS PER STRENGTHENING PLAN S02-0G.
- DEMOLISH EXISTING CANOPY BETWEEN GRIDS 8.3c AND ED8.8 TO INSTALL NEW SLOPED COLUMNS. COORDINATE CANOPY DEMO EXTENTS WITH ARCHITECTURAL DRAWINGS.

2/7/2014 3:43:02 PM  
 I:\BOS\Projects\2010\04\08\08-05\SED\Drawings\Working\_Seri\_Rev\LOCAL USERS\MLE\Bos\MMC\_BEAN2\_NEW\_STRUC\_LMB\Bos\cvt

GROUND FLOOR FRAMING PLAN - SECTOR C  
 1/4" = 1'-0"

