



NO	ISSUE	DATE
1	ISSUED FOR PERMIT	02/07/2014
2	ISSUE	DATE


Sheet Information
Date: SEPTEMBER 10, 2013
Job #: C140135461 (MMC) 152168.000
Drawn: TH
Checked: DG
Approved: RA

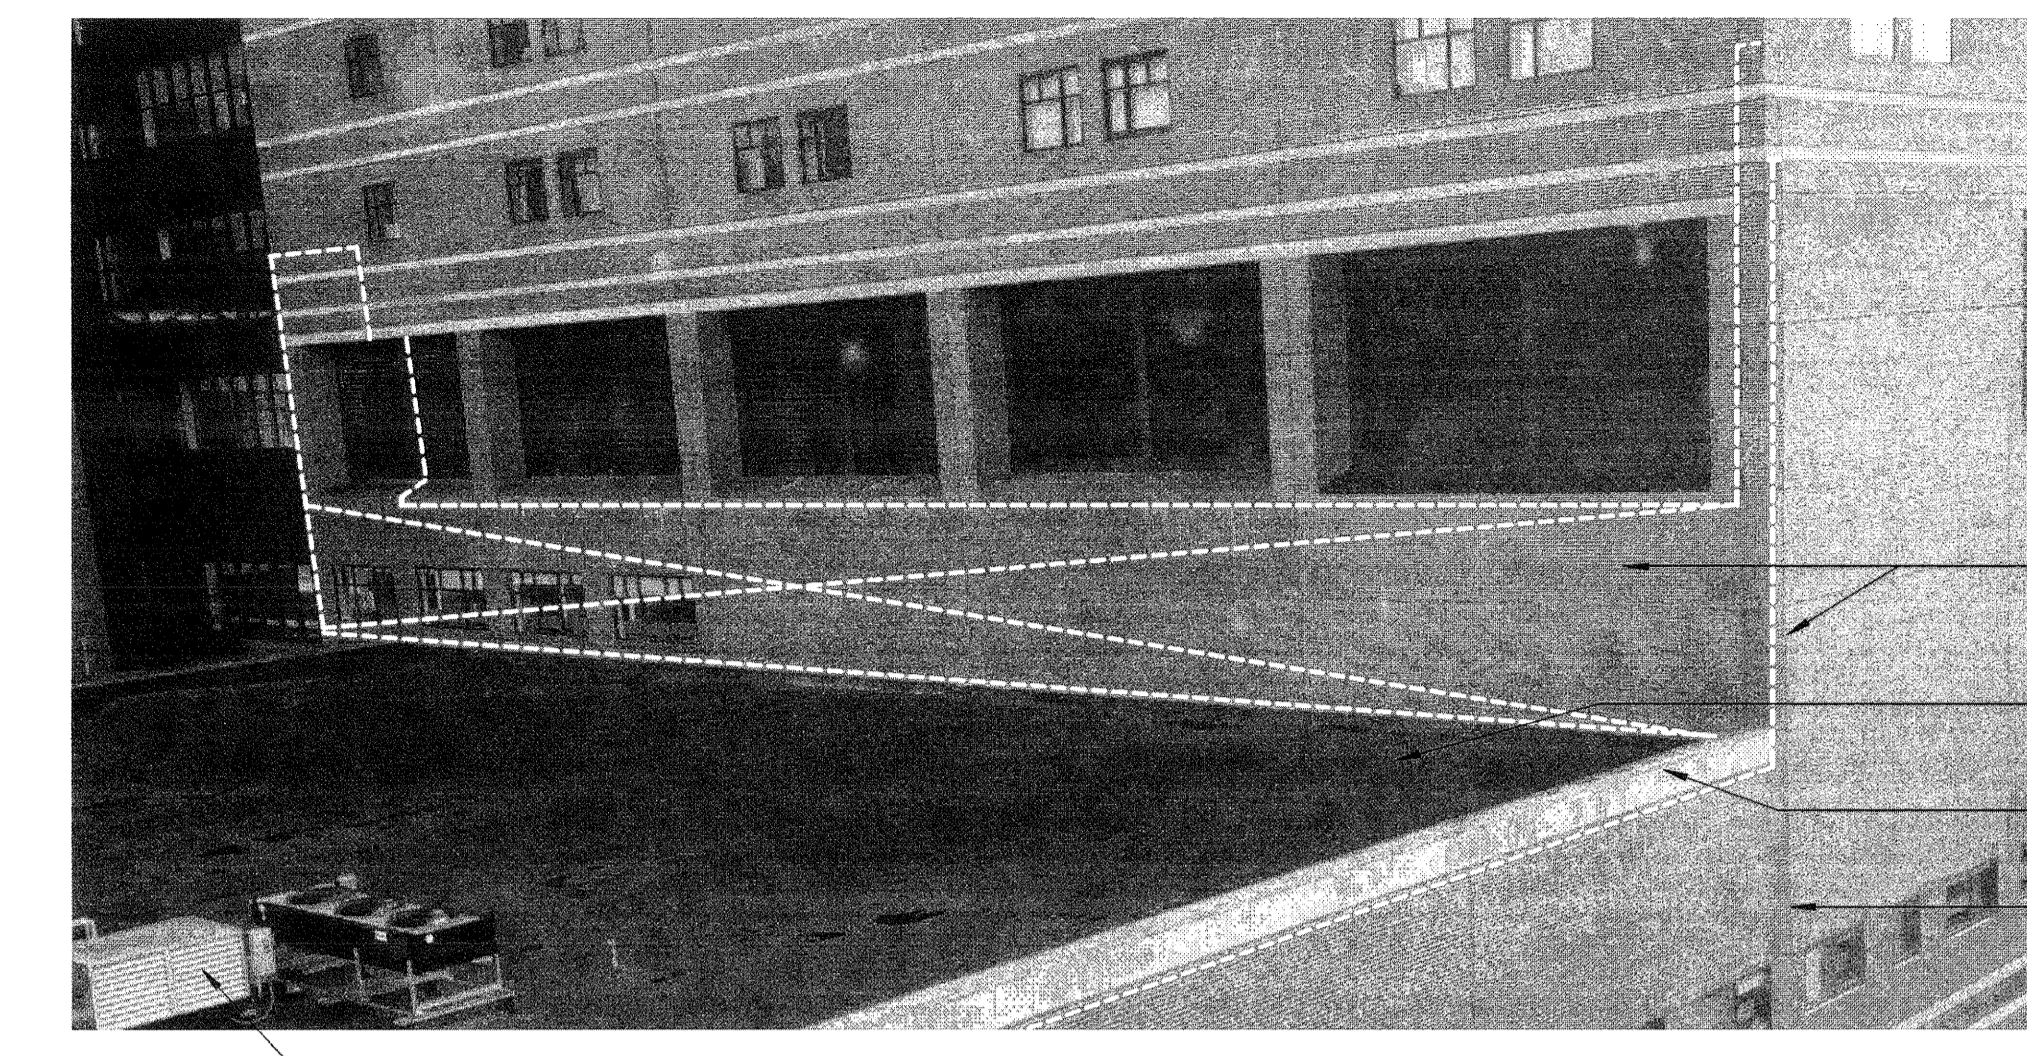



D1 IMAGE 1 - VIEW OF EXISTING BEAN ROOF
NOT TO SCALE

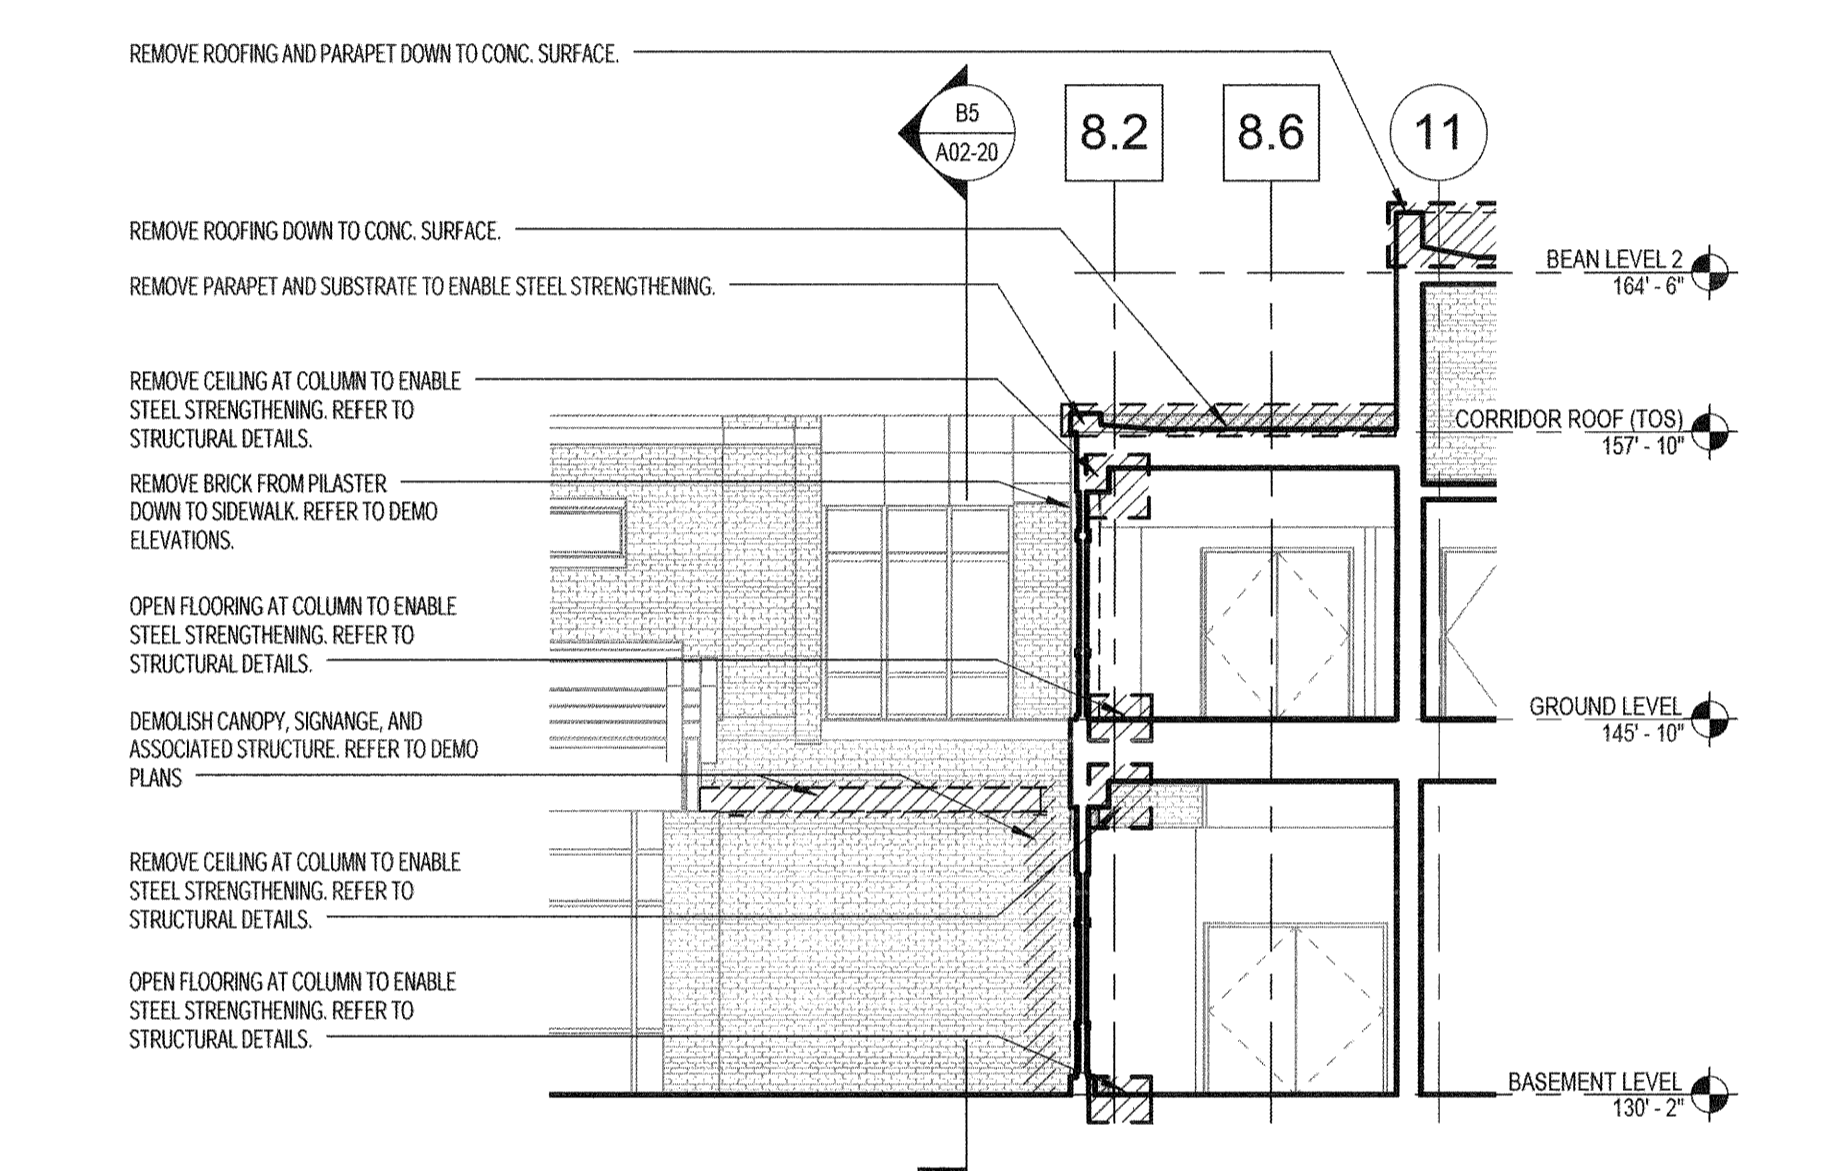

C1 PARTIAL NORTH ELEVATION DEMO
1/8" = 1'-0"

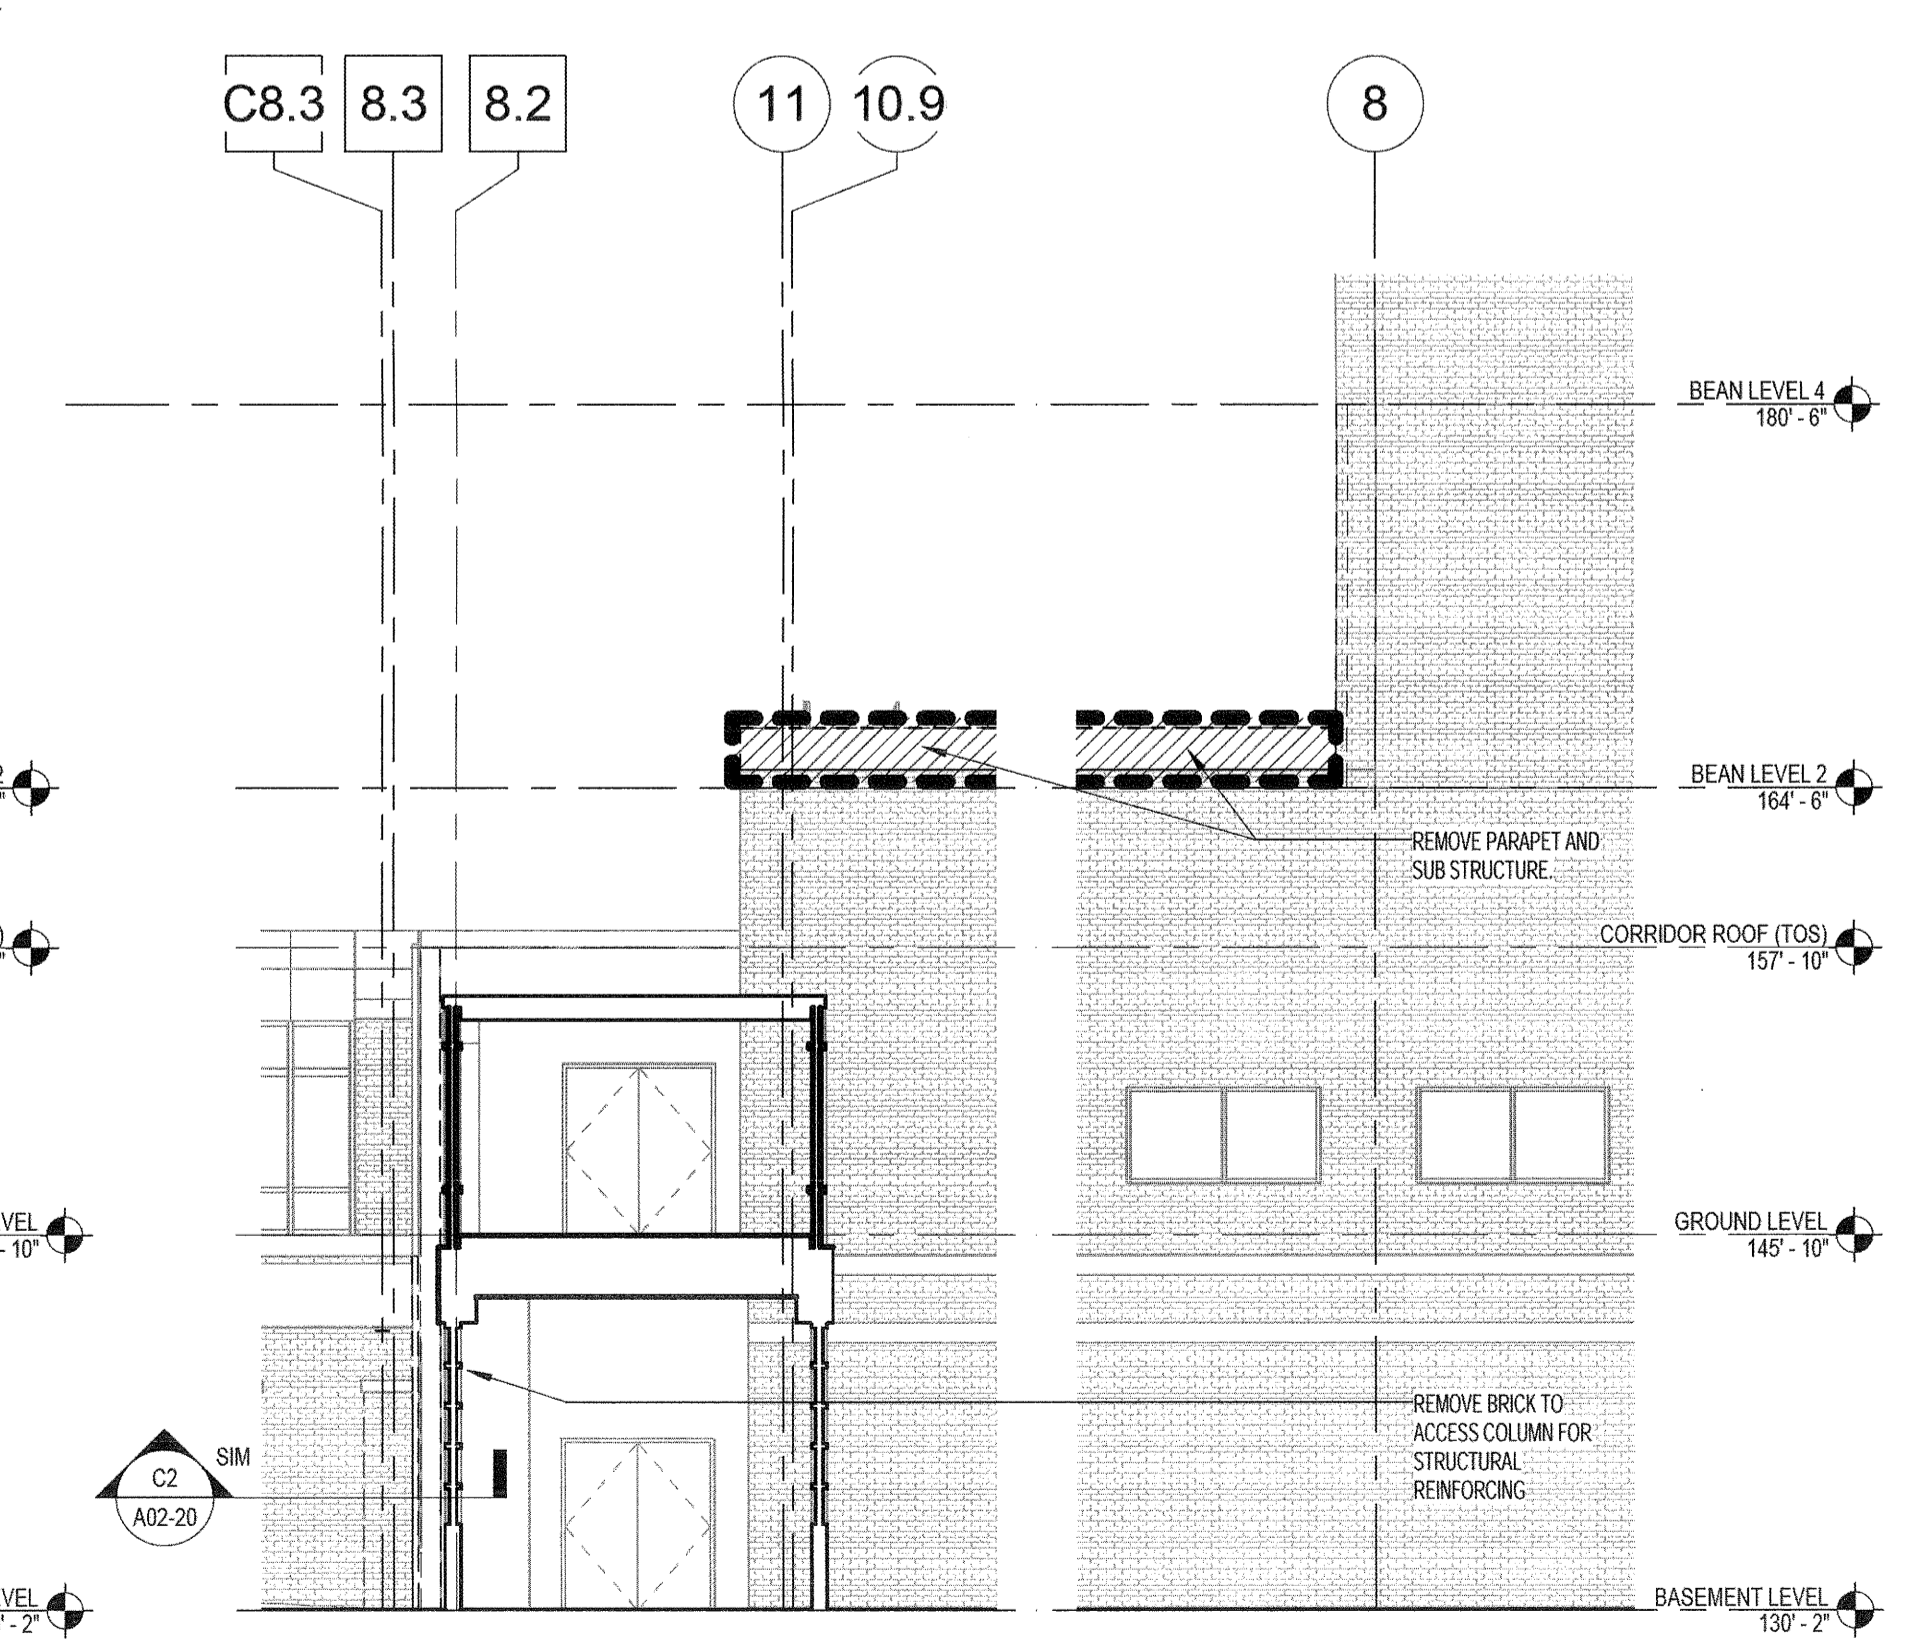


A1 NORTH ELEVATION DEMO
1/8" = 1'-0"

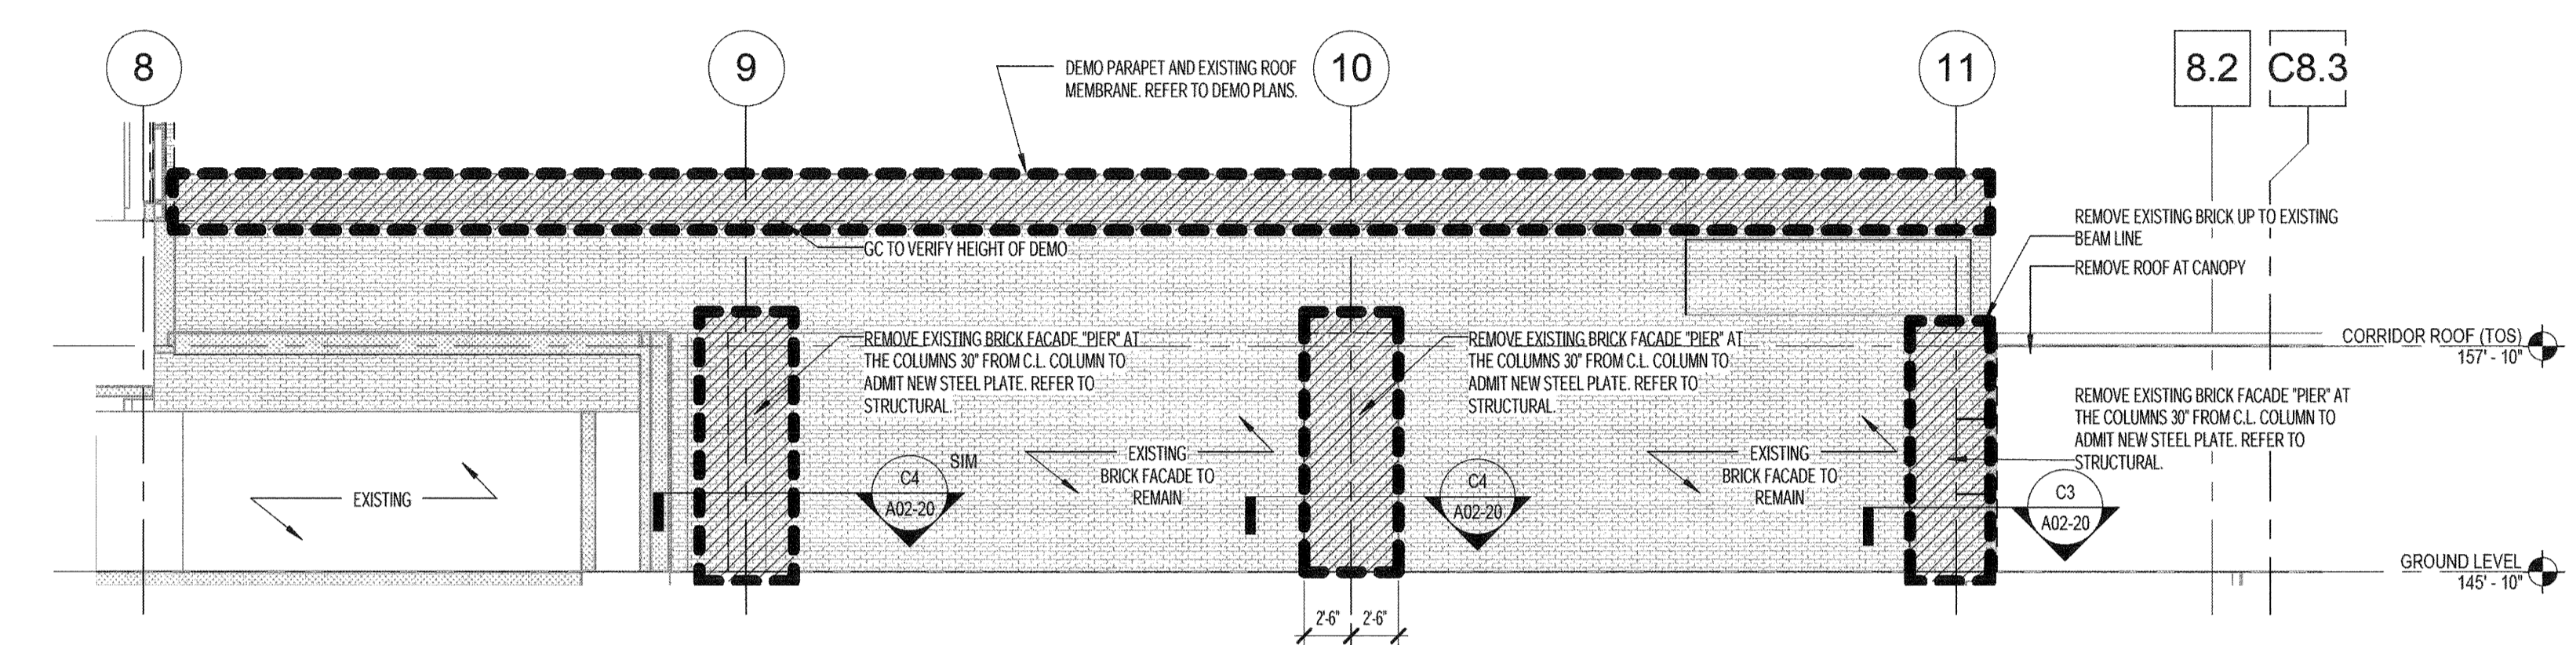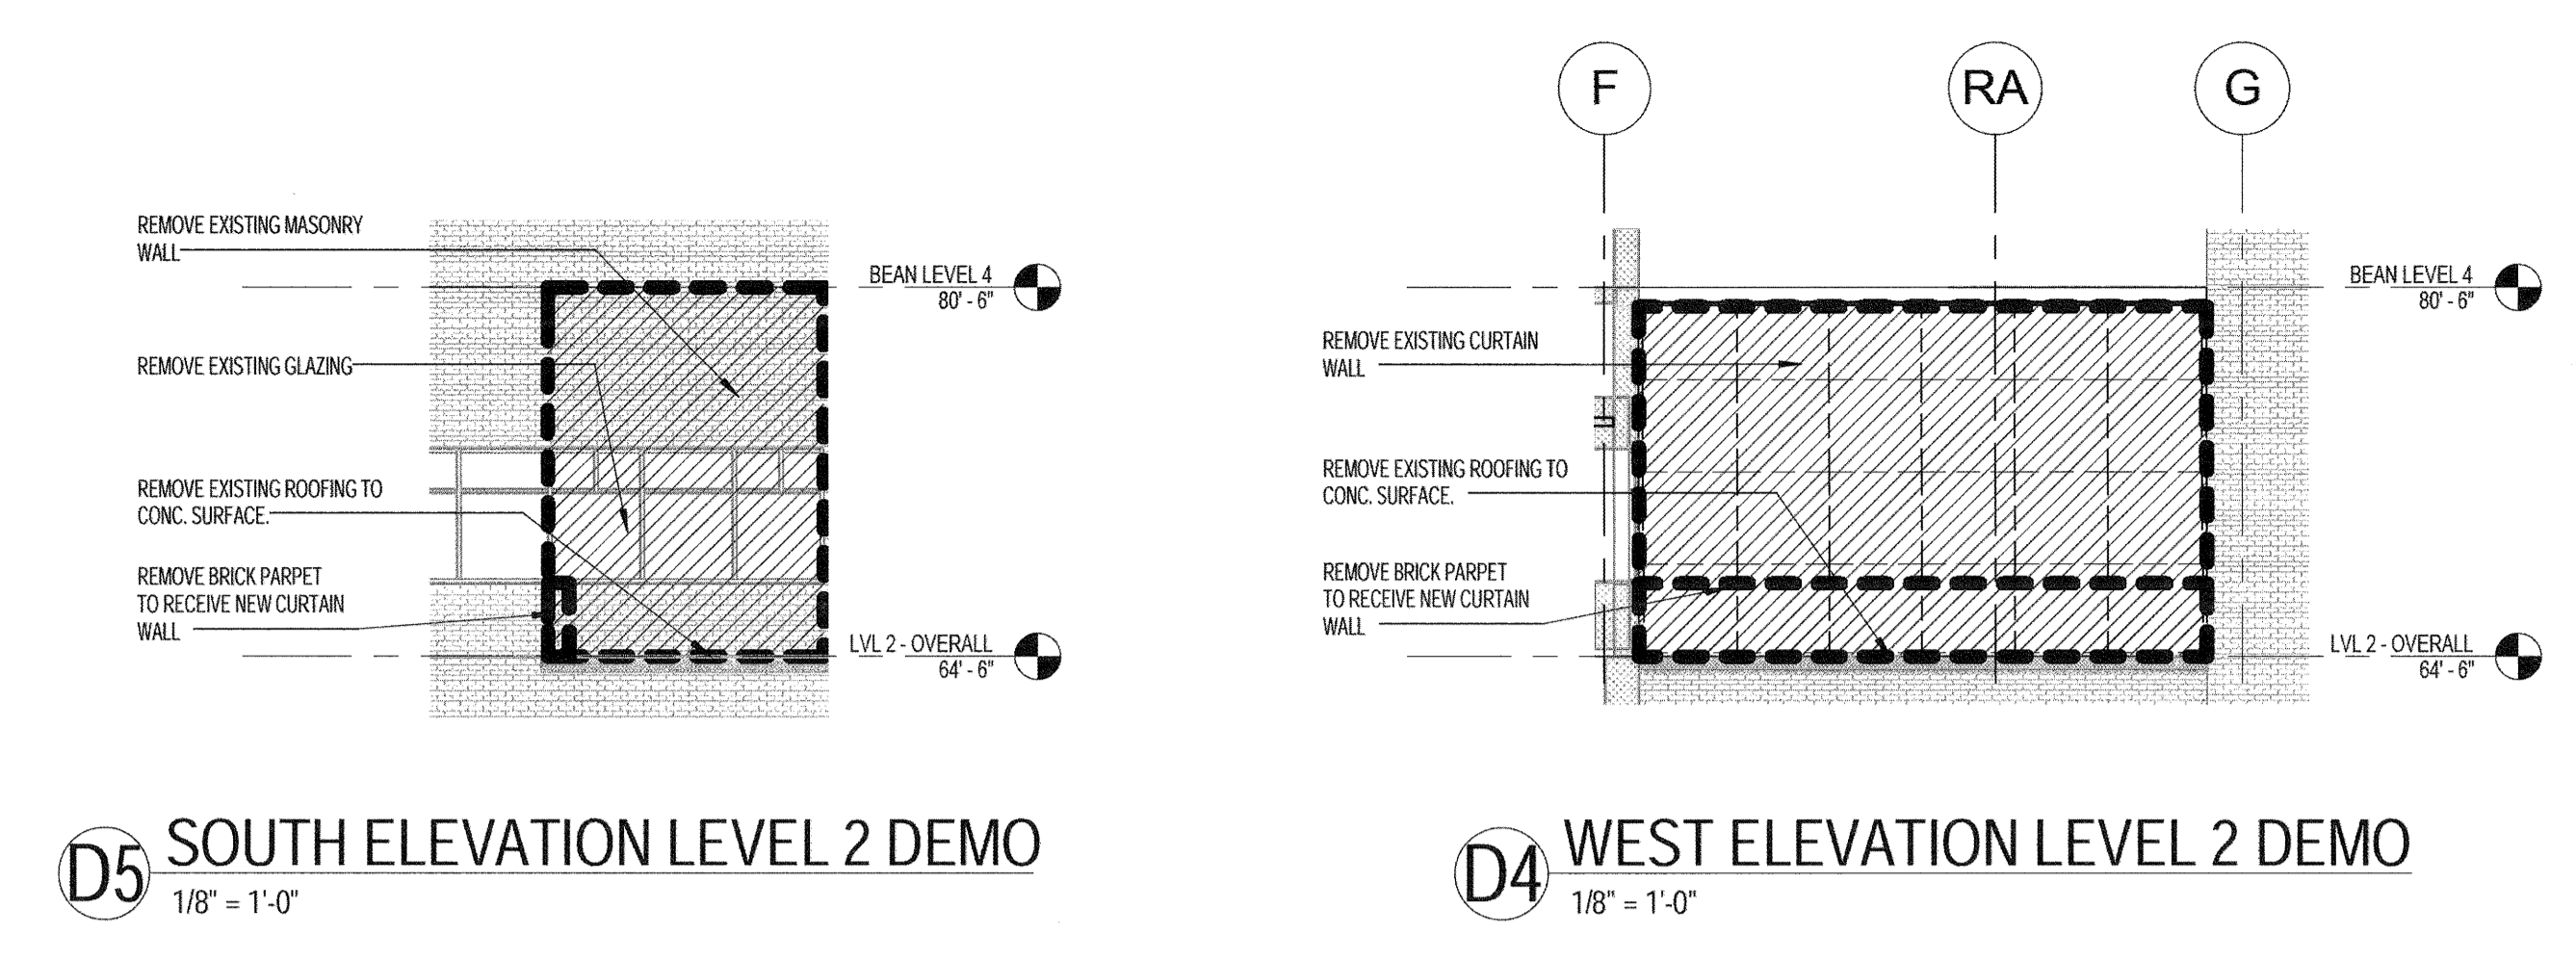

**C4 SOUTH ELEVATION GROUND LEVEL
DEMOLITION**
1/8" = 1'-0"

B3 EAST ELEVATION LEVEL 2 DEMOLITION
1/8" = 1'-0"

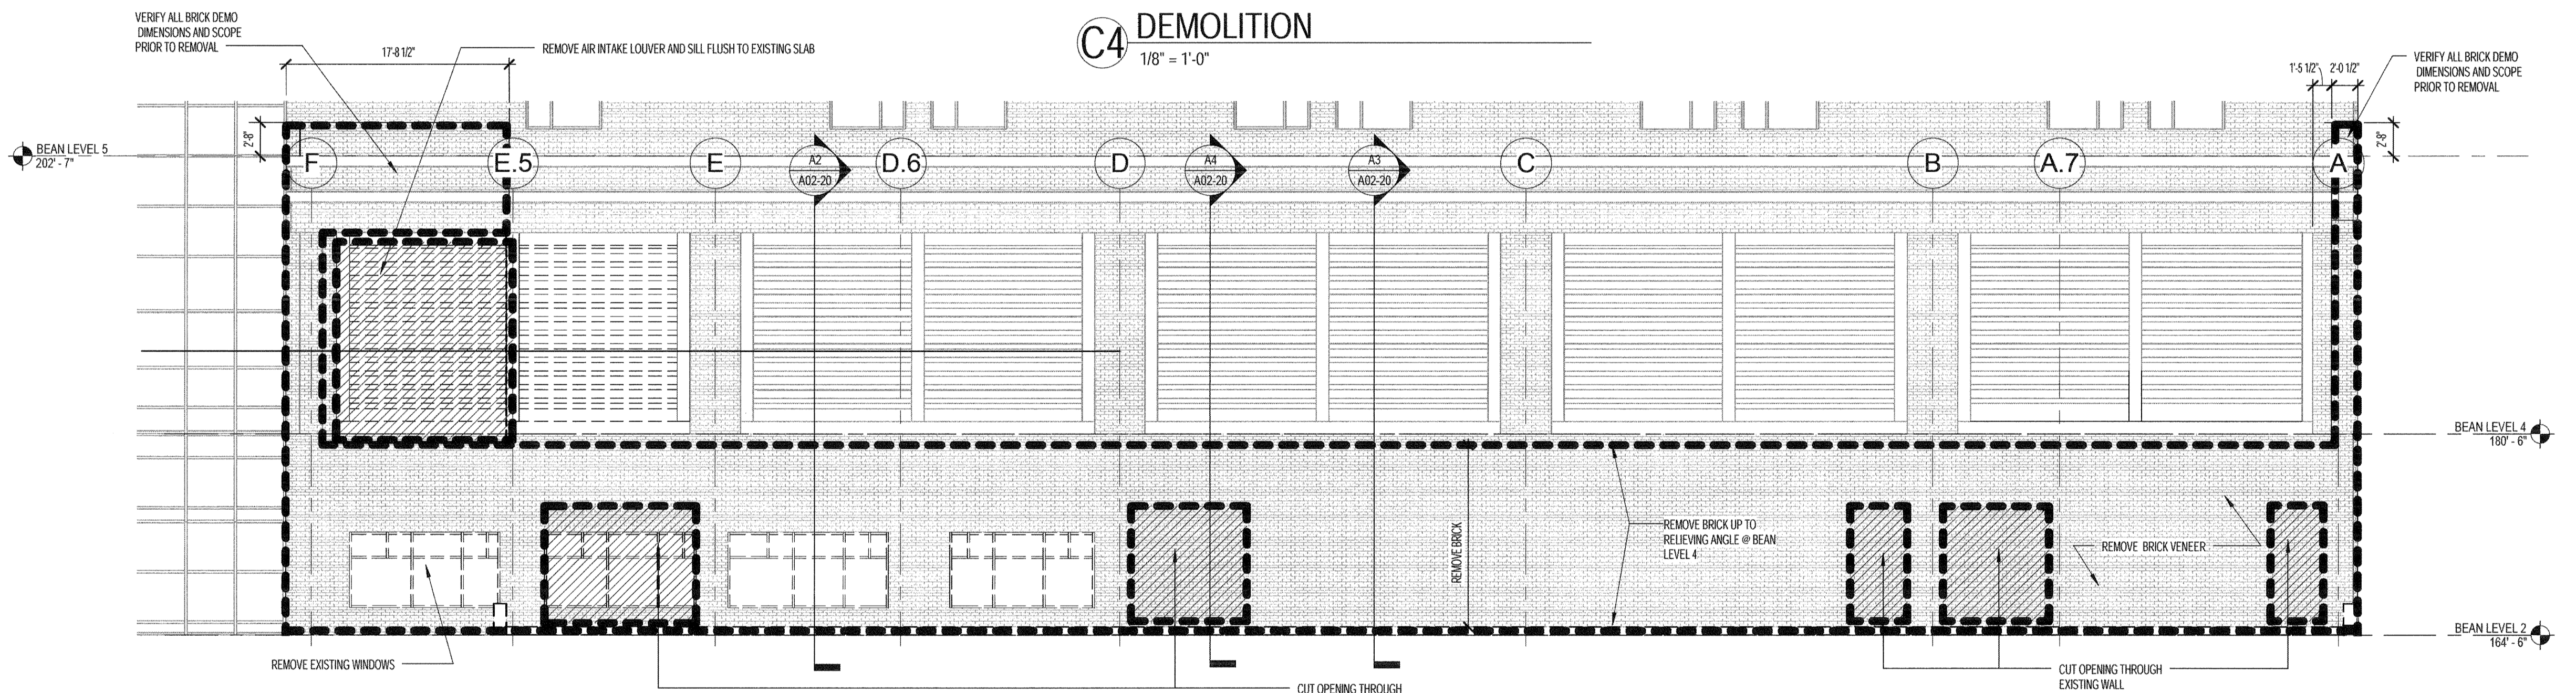

**A3 EAST ELEVATION GROUND LEVEL
DEMOLITION**
1/8" = 1'-0"