


Revisions

NO.	ISSUED FOR PERMIT	DATE

**Sheet Information**

Date: 12 APRIL 2013  
 Job #: C140135461(MMC)152168.000  
 Drawn: BMT/SWW  
 Checked: MJB  
 Approved: JHT

**BASEMENT FRAMING PLAN - SECTOR B**

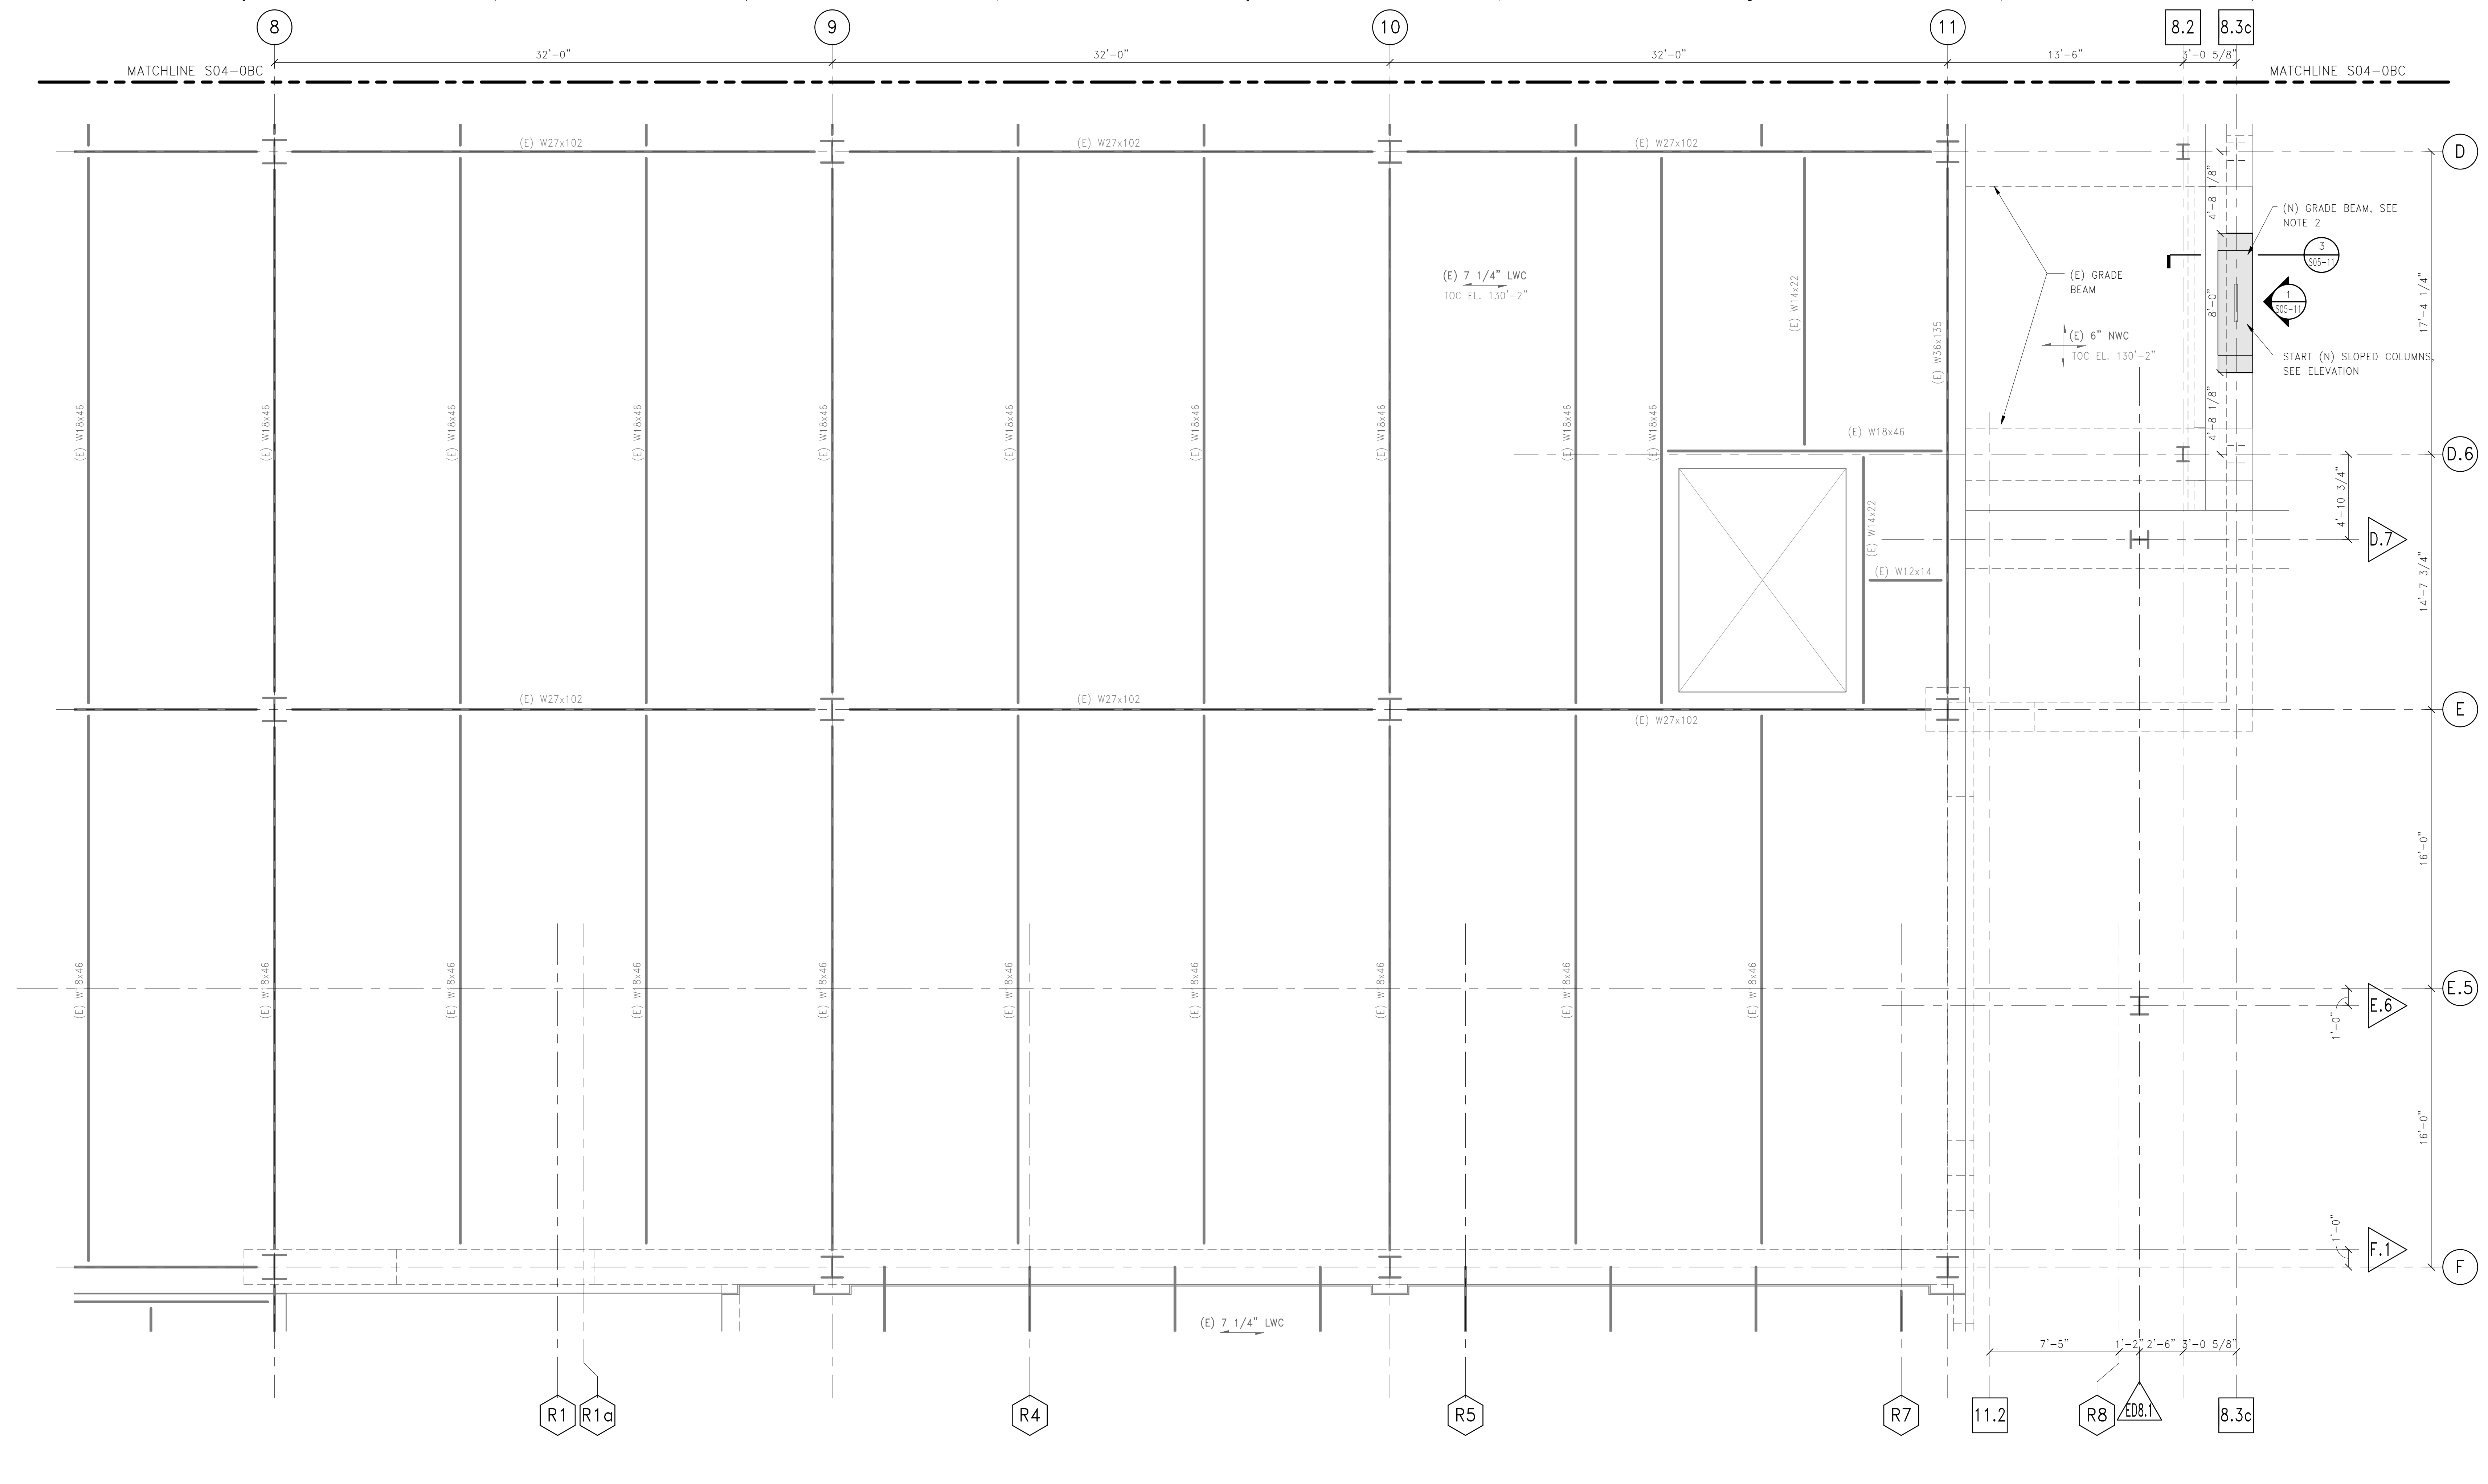


**BASEMENT FRAMING PLAN - SECTOR B**  
 1/4" = 1'-0"

**BASEMENT FLOOR PLAN NOTES:**  
 1. STRENGTHEN COLUMN, SEE STRENGTHENING PLANS, S02-0B.  
 2. NEW CONCRETE GRADE BEAM WITH BASE PLATE AND GUSSET PLATE FOR UNIVERSAL PIN CONNECTION BY CAST CONNEX INC. (WWW.CASTCONNEX.COM) SEE DETAILS FOR MORE INFORMATION.

**LEGEND: GRID LINES**

- EXISTING ED EXPANSION (1997)
- EXISTING RICHARDS BUILDING (1966)
- EXISTING BEAN BUILDING (1983 + 1996)
- EXISTING CORRIDOR PROJECT (2004)

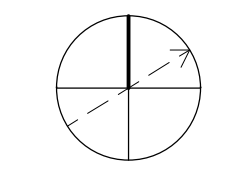

2/7/2014 3:42:59 PM  
 I:\BOS\Projects\2010\0049\09-206\ED\Drawings\Working\_Seri\_U\_Rent\LOCAL\_USERS\MJL\Bos\Drawings\MAC\_BEAN2\_NEW\_STRUC\_LMB\Bos.dwg