

Revisions

NO.	ISSUED FOR PERMIT	DATE
1	02/07/14	02/07/14


**Sheet Information**

Date: 12 APRIL 2013  
Job #: C140135461(MMC)152168.000  
Drawn: BMT/SWW  
Checked: MJB  
Approved: JHT

**GROUND FLOOR  
FRAMING PLAN -  
SECTOR B**

Sheet

**S04-0GB**

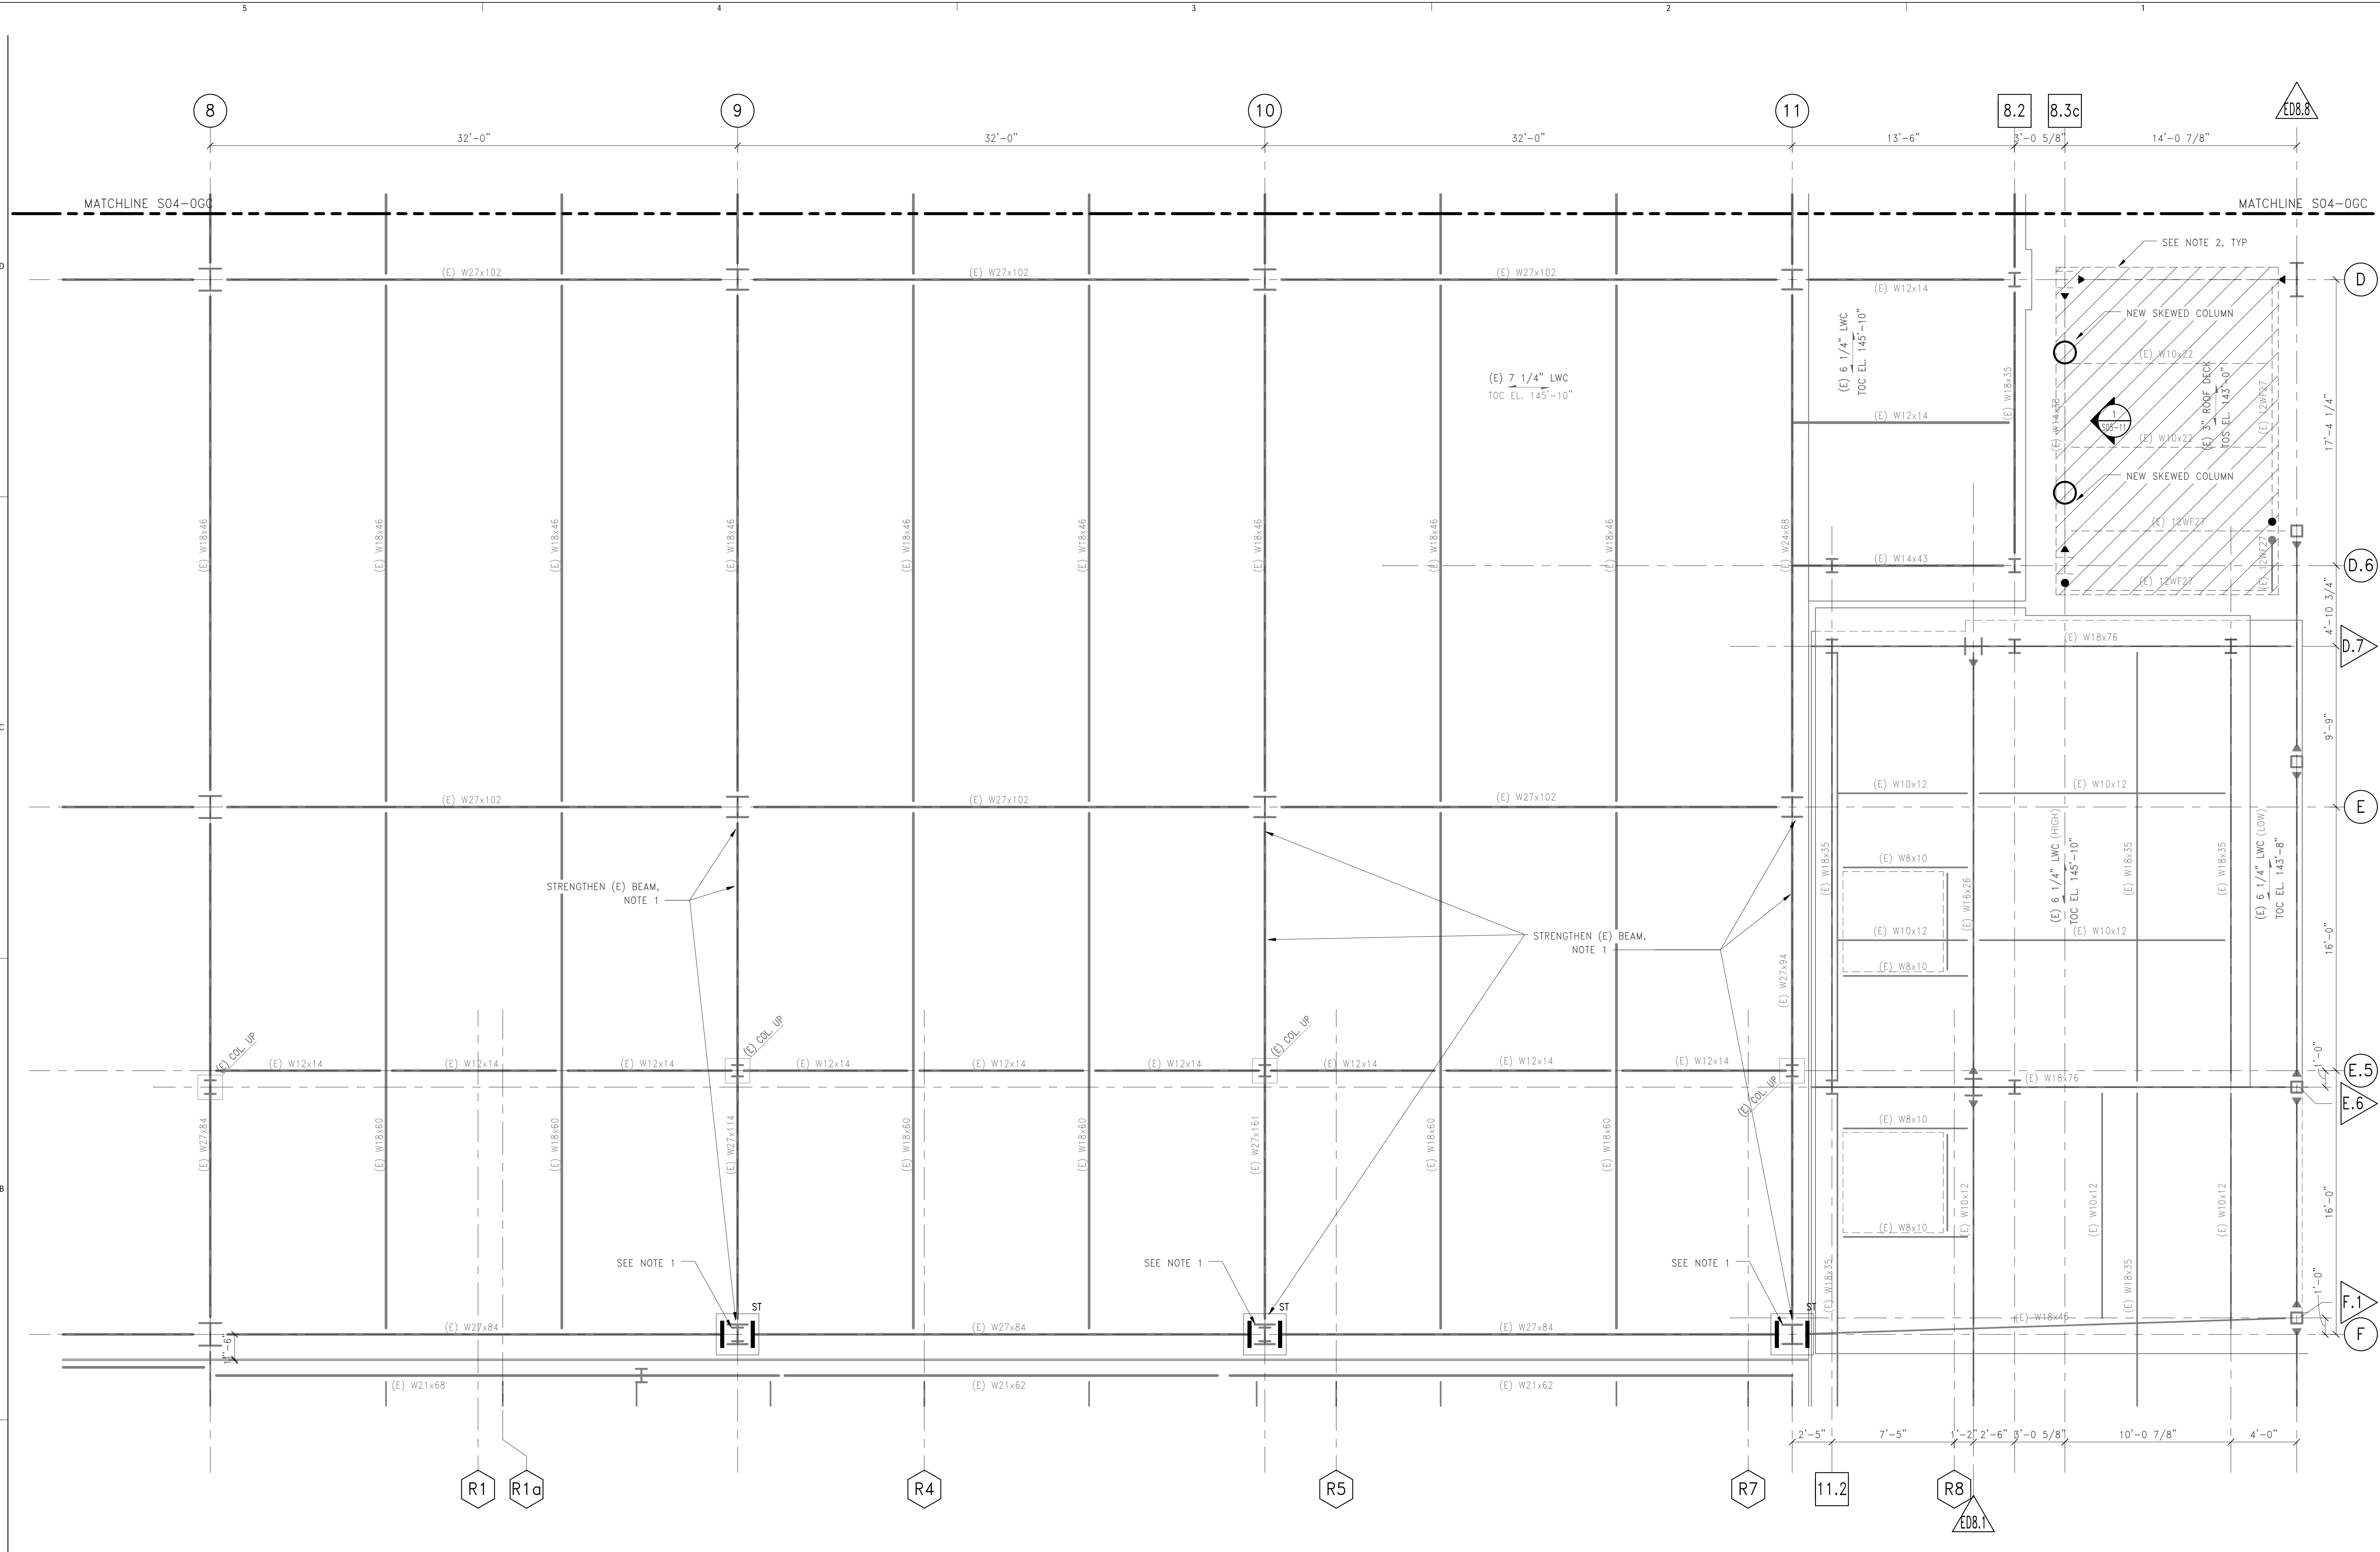


**GROUND FLOOR FRAMING PLAN - SECTOR B**  
1/4" = 1'-0"

**GROUND FLOOR PLAN NOTES:**  
1. STRENGTHEN COLUMN AND/OR BEAMS PER STRENGTHENING PLAN S02-0G.  
2. DEMOLISH EXISTING CANOPY BETWEEN GRIDS 8.3c AND EDB.8 TO INSTALL NEW SLOPED COLUMNS. COORDINATE CANOPY DEMO EXTENTS WITH ARCHITECTURAL DRAWINGS.

**LEGEND: GRID LINES**

	EXISTING ED EXPANSION (1997)
	EXISTING RICHARDS BUILDING (1966)
	EXISTING BEAN BUILDING (1983 + 1996)
	EXISTING CORRIDOR PROJECT (2004)

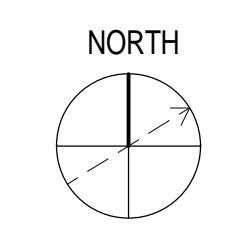

2/7/2014 3:43:01 PM I:\BOS\Projects\2010\04\08\08-05\ED\Drawings\Working\_Seri... Revit\LOCAL USERS\MLB\edac\MMC\_BEAN2\_NEW\_STRUC\_AMB\edac.rvt