

**Bean 2 Roof Addition**  
22 Bramhall Street, Portland, Maine 04102

MEP ENGINEER  
**AKF ENGINEERS**

41 Farnsworth Street, 3rd Floor  
Boston, MA 02210  
617.737.1111  
617.737.4311

STRUCTURAL ENGINEER  
**SIMPSON GUMPERTZ & HEGER**

41 Sojan Street, Building 1, Suite 500  
Waltham, MA 02453  
781.907.9000  
781.907.9099


MEDICAL EQUIPMENT PLANNERS  
**RTL ASSOCIATES INC.**

1717 PACIFIC AVENUE  
DALLAS, TX 75201  
214.468.7600  
214.468.7601

COST ESTIMATOR  
**DG JONES & PARTNERS**

3 Baldwin Green Common, Suite 202  
Worcester, MA 01601  
781.932.3131  
781.932.3199

**CONSTRUCTION DOCUMENTS**


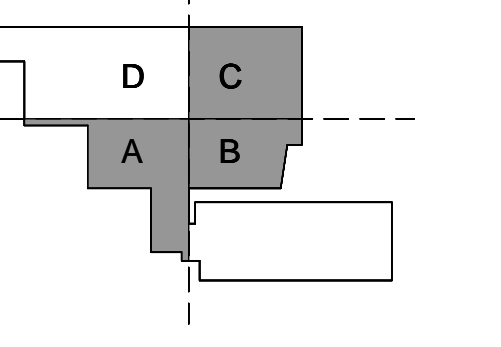


**Revisions**

NO	ISSUE	DATE
3	ASI #2	03/14/2014
2	ASI #1	03/10/2014
1	Issued for Permit	02/07/2014
1	Addendum #3	01/17/2014
NO	ISSUE	DATE

Sheet Information	
Date	SEPTEMBER 10, 2013
Job #	C140135461 (MNC) 152168.000
Drawn	Author
Checked	Checker
Approved	Approver
Title	
<b>LEVEL 04.5 MECHANICAL MEZZ OVERALL FLOOR PLAN</b>	

Sheet  
**A03-06**

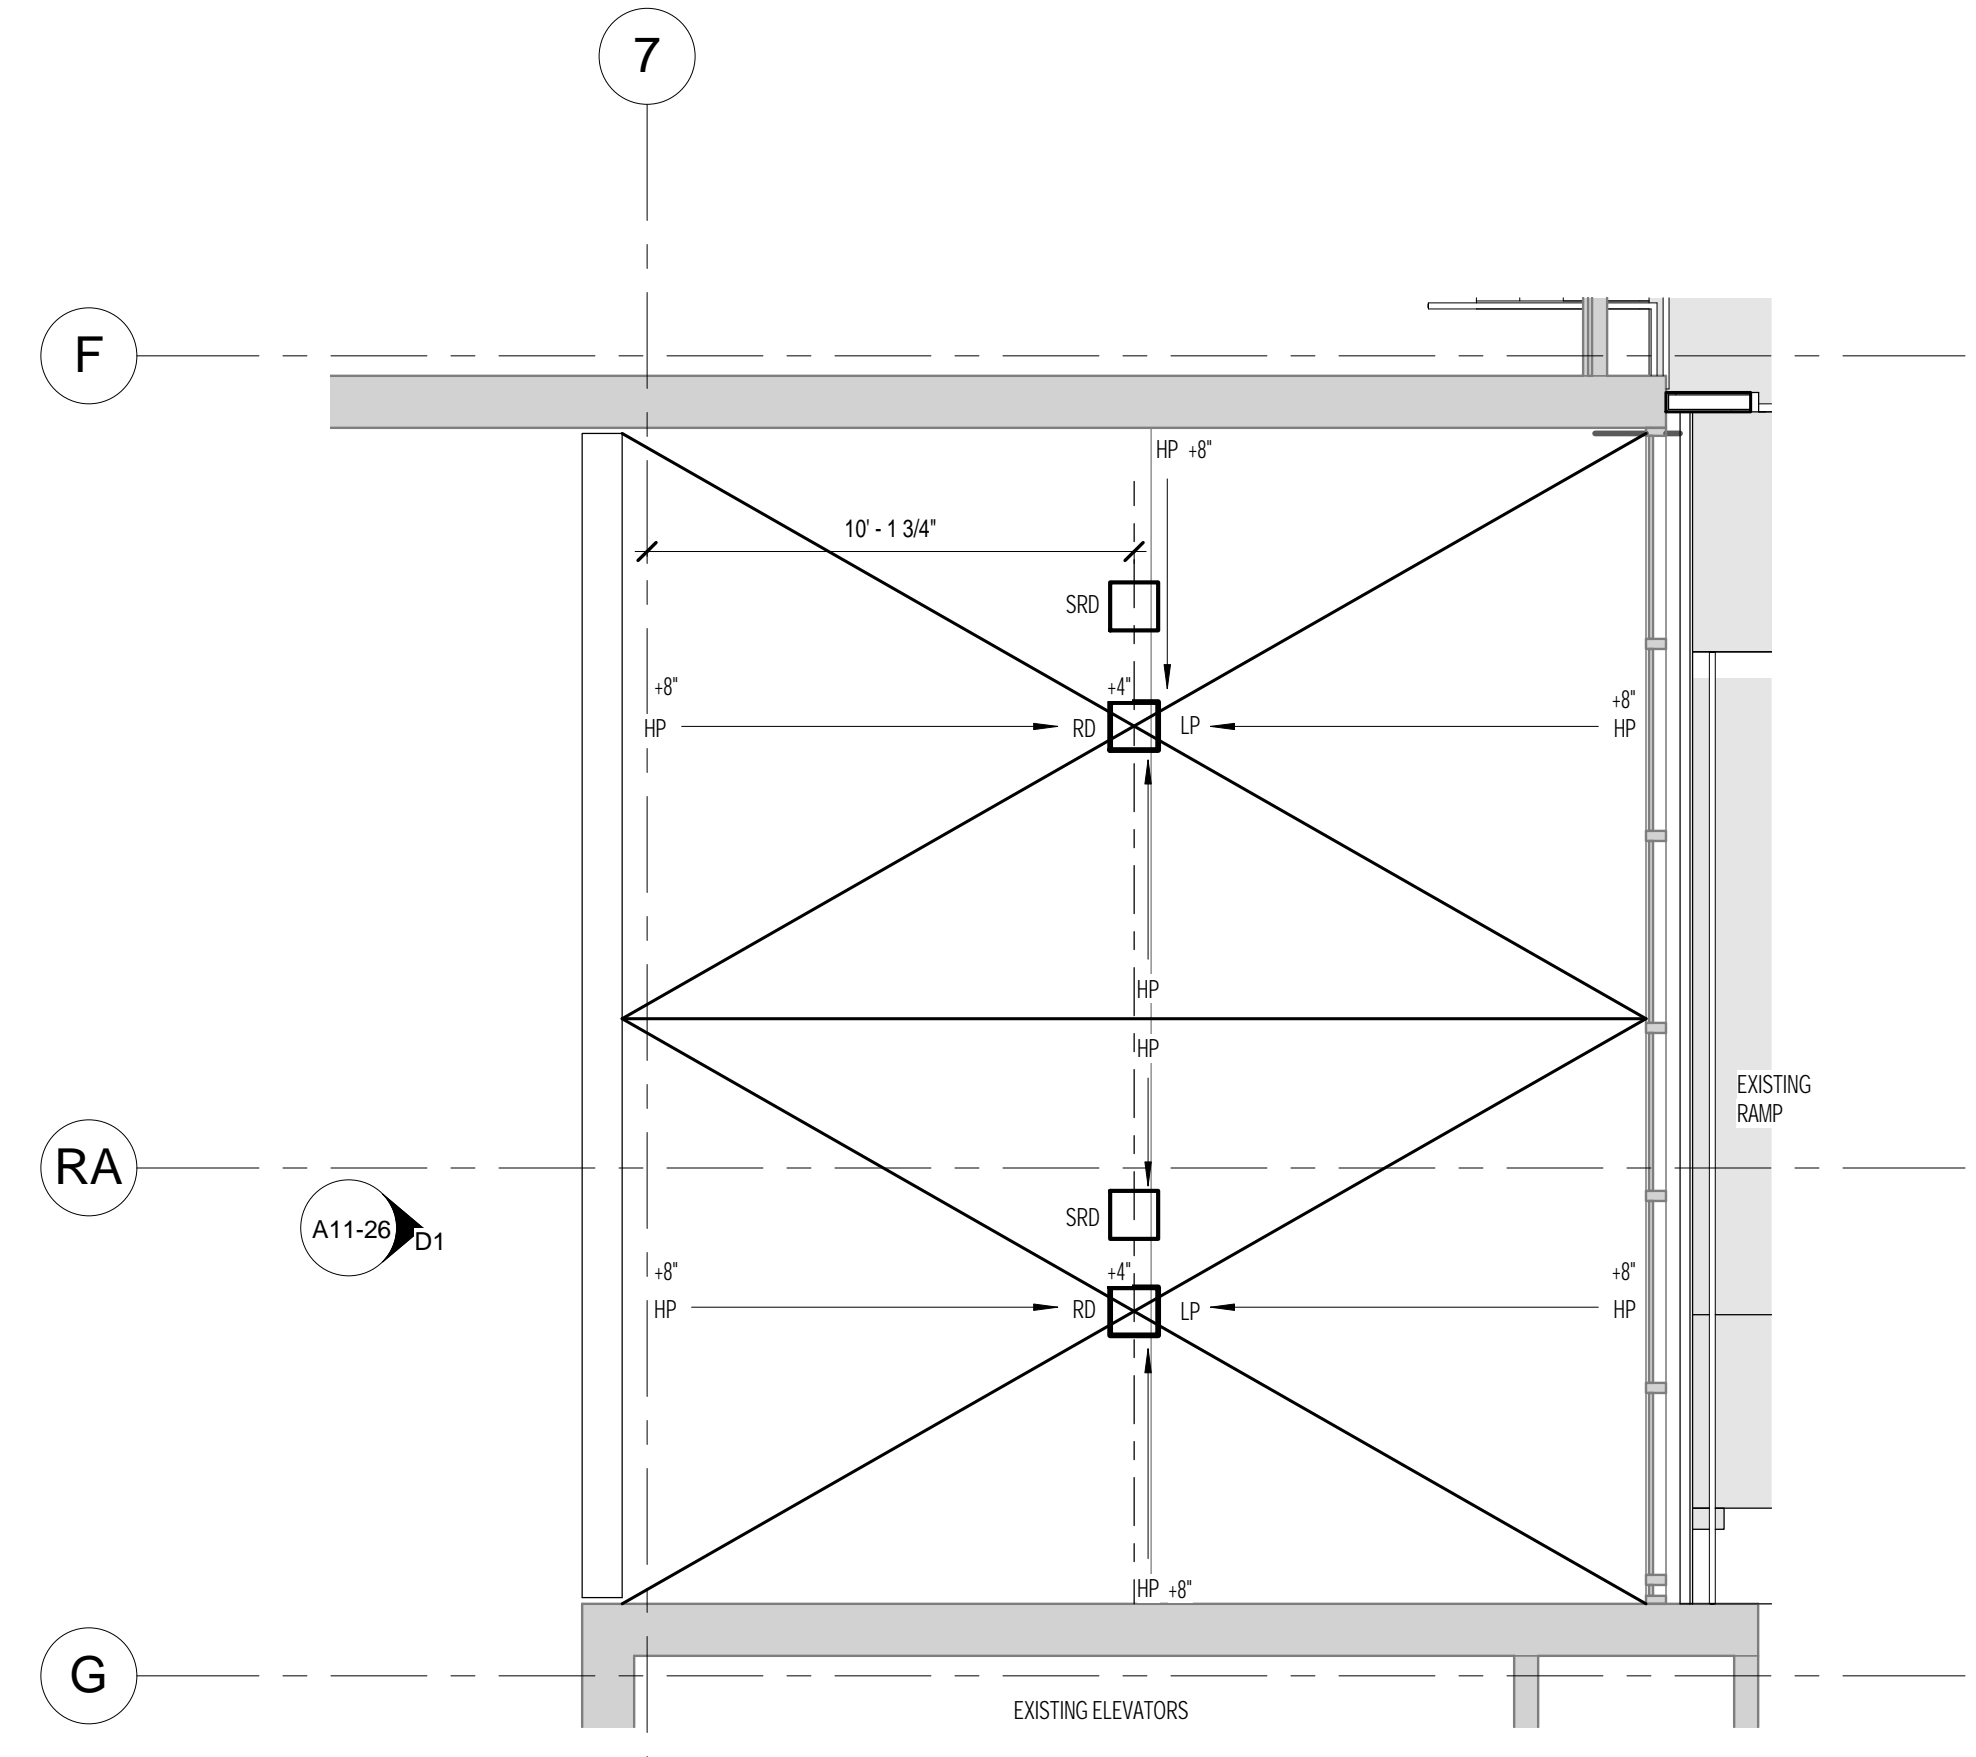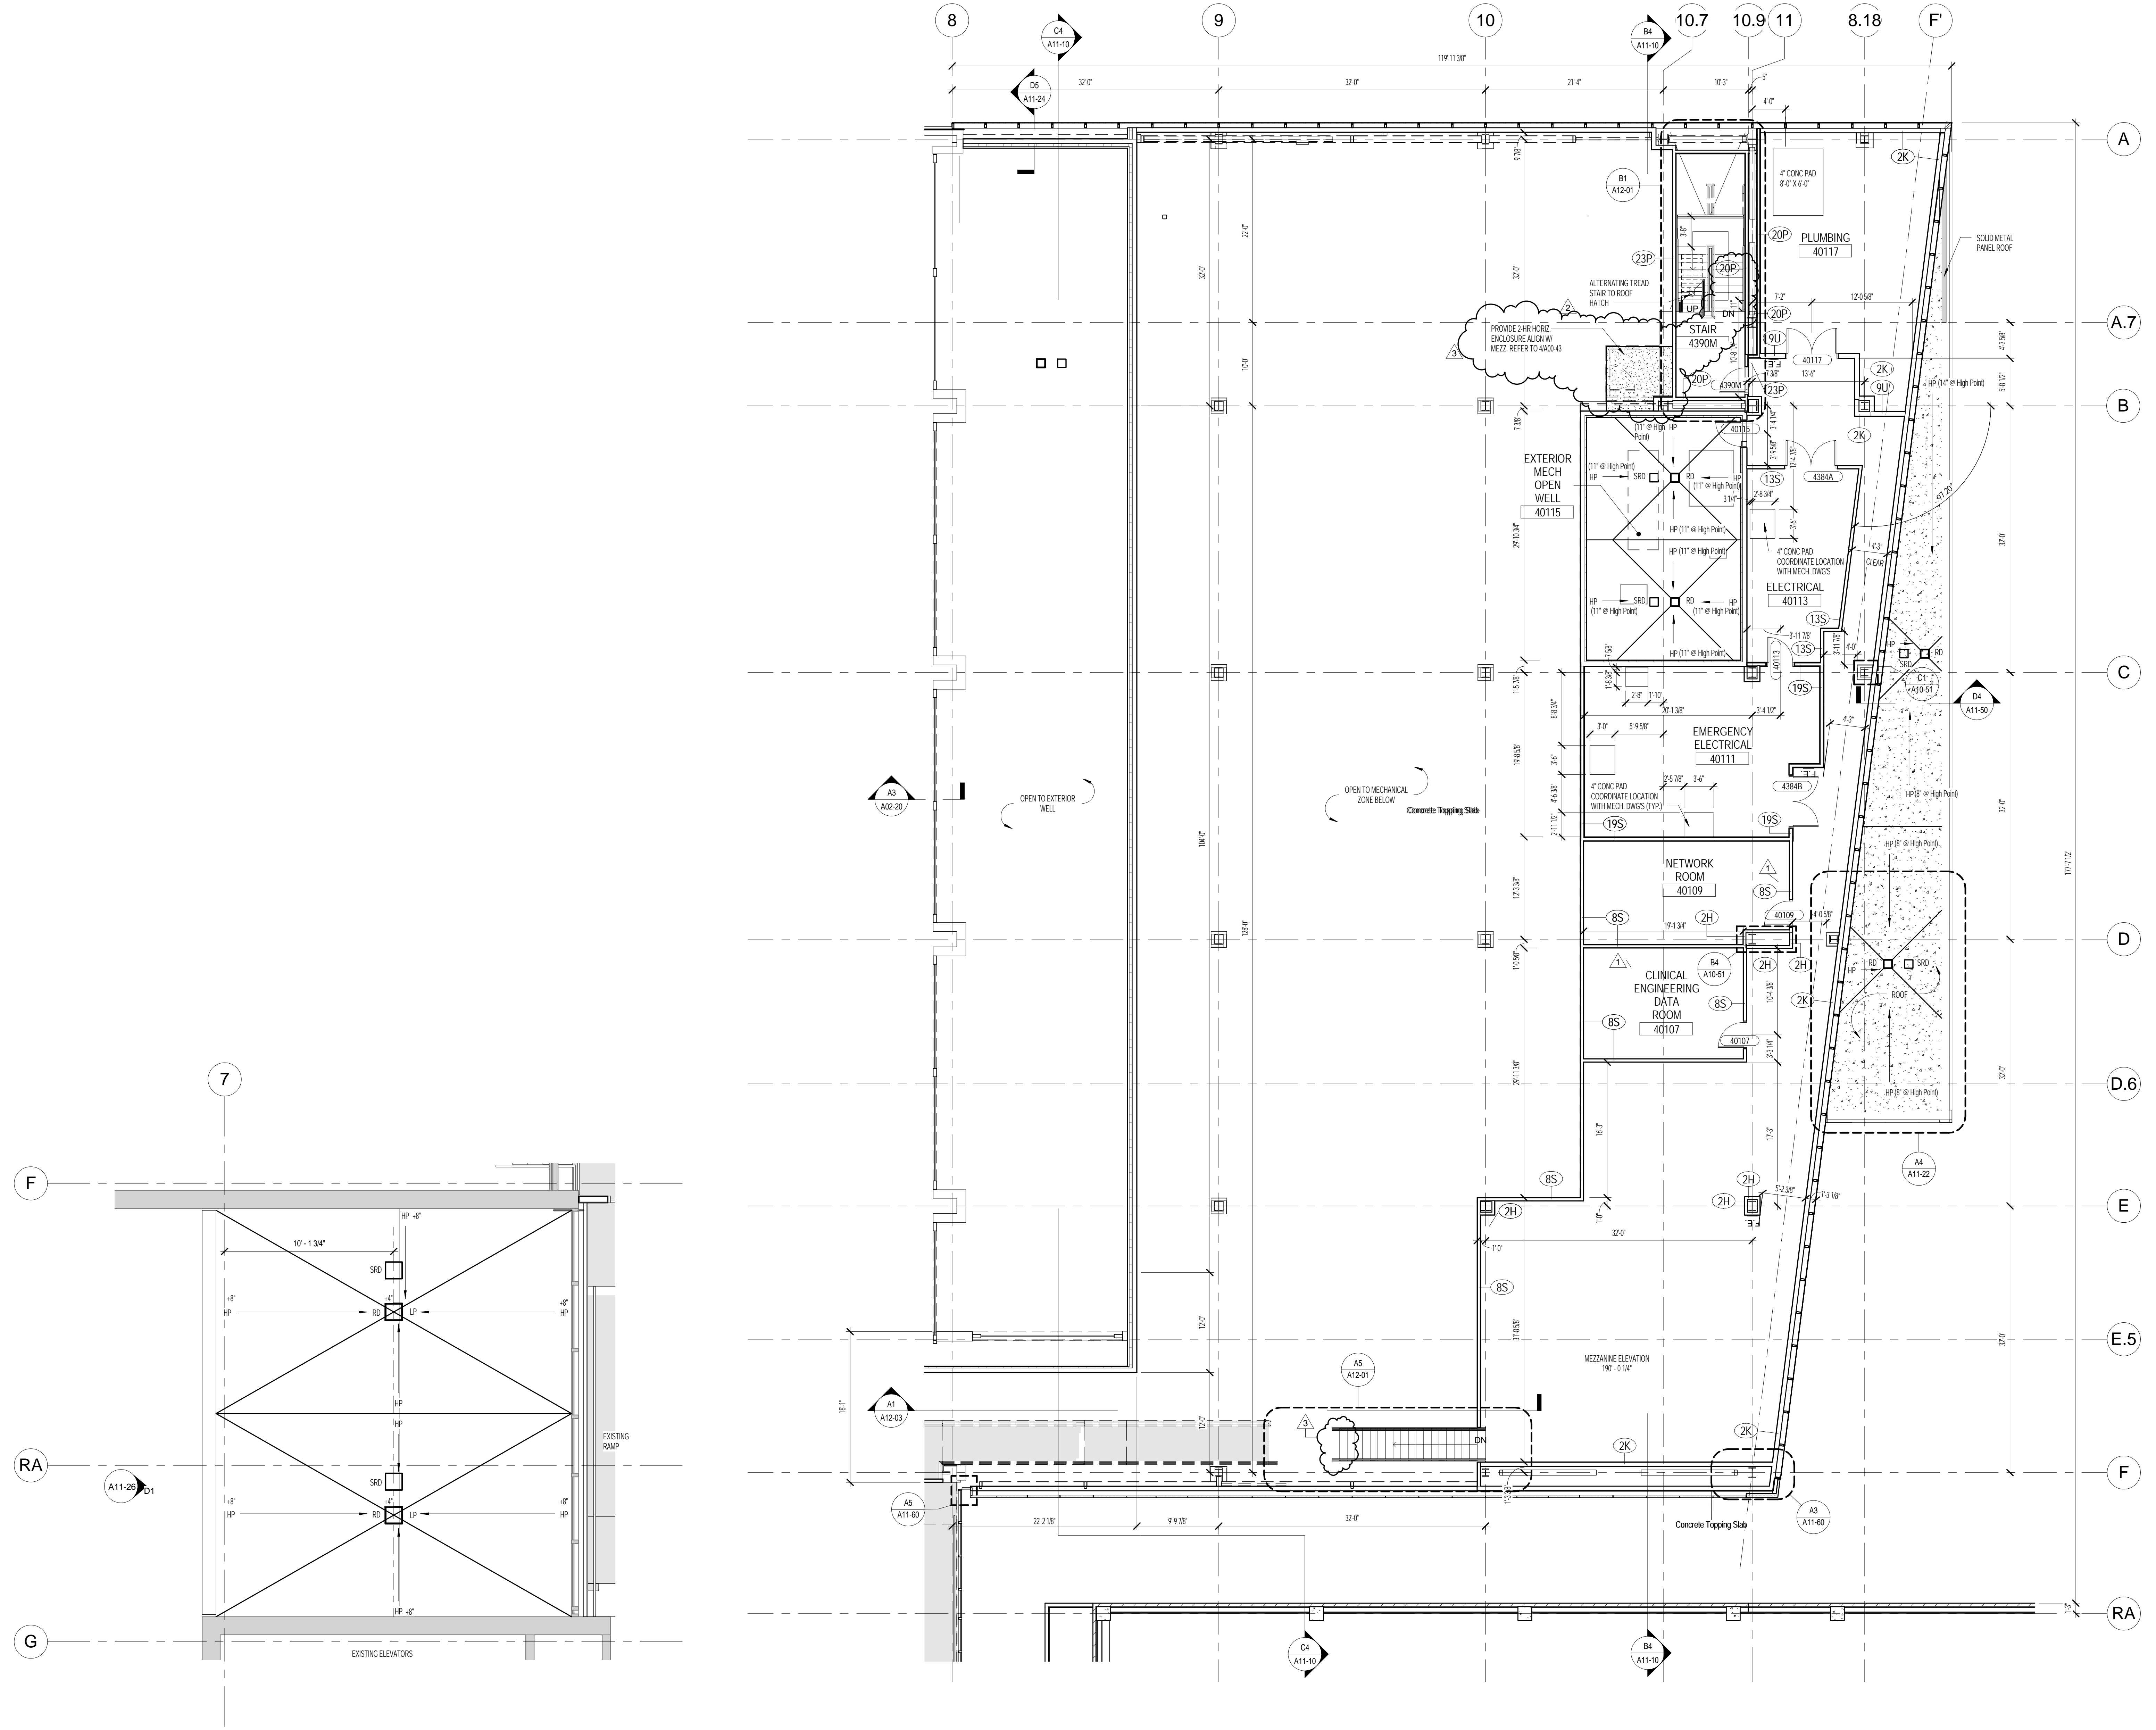

**A4 SECTOR A ROOF PLAN**  
1/4" = 1'-0"  
REF: A1 / A03-05

**A1 BEAN LEVEL 4.5 MECHANICAL MEZZ**  
1/8" = 1'-0"  
PLAN NORTH TRUE NORTH