

Bean 2 Roof
22 Branhall Street, Portland,
Maine 04102

MEP ENGINEER
AKF ENGINEERS

41 Farnsworth Street, 3rd Floor
Boston, MA 02210
617.737.1111
617.737.4311

STRUCTURAL ENGINEER
**SIMPSON GUMPERTZ &
HEGER**

41 Seign Street, Building 1, Suite 500
Waltham, MA 02453
781.907.9000
781.907.9009


MEDICAL EQUIPMENT PLANNERS
RTL ASSOCIATES INC.

1717 PACIFIC AVENUE
DALLAS, TX 75201
214.468.7600
214.468.7601

COST ESTIMATOR
DG JONES & PARTNERS

3 Baldwin Green Common, Suite 202
Woburn, MA 01801
781.932.3131
781.932.3199

**CONSTRUCTION
DOCUMENTS**

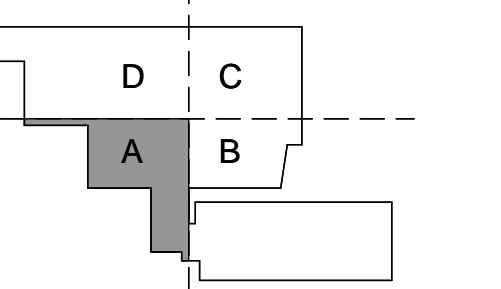


Revisions

NO	ISSUE	DATE
2	ASI # 2	03/14/2014
1	Issued for Permit	02/07/2014
1	Addendum #3	01/17/2014
NO	ISSUE	DATE

Sheet Information	
Date	SEPTEMBER 10, 2013
Job #	C140135461 (MMC) 152168.000
Drawn	AB
Checked	DG
Approved	Approver
Title	

**LEVEL 02
ENLARGED PLAN -
SECTOR A**

Sheet
A04-02A

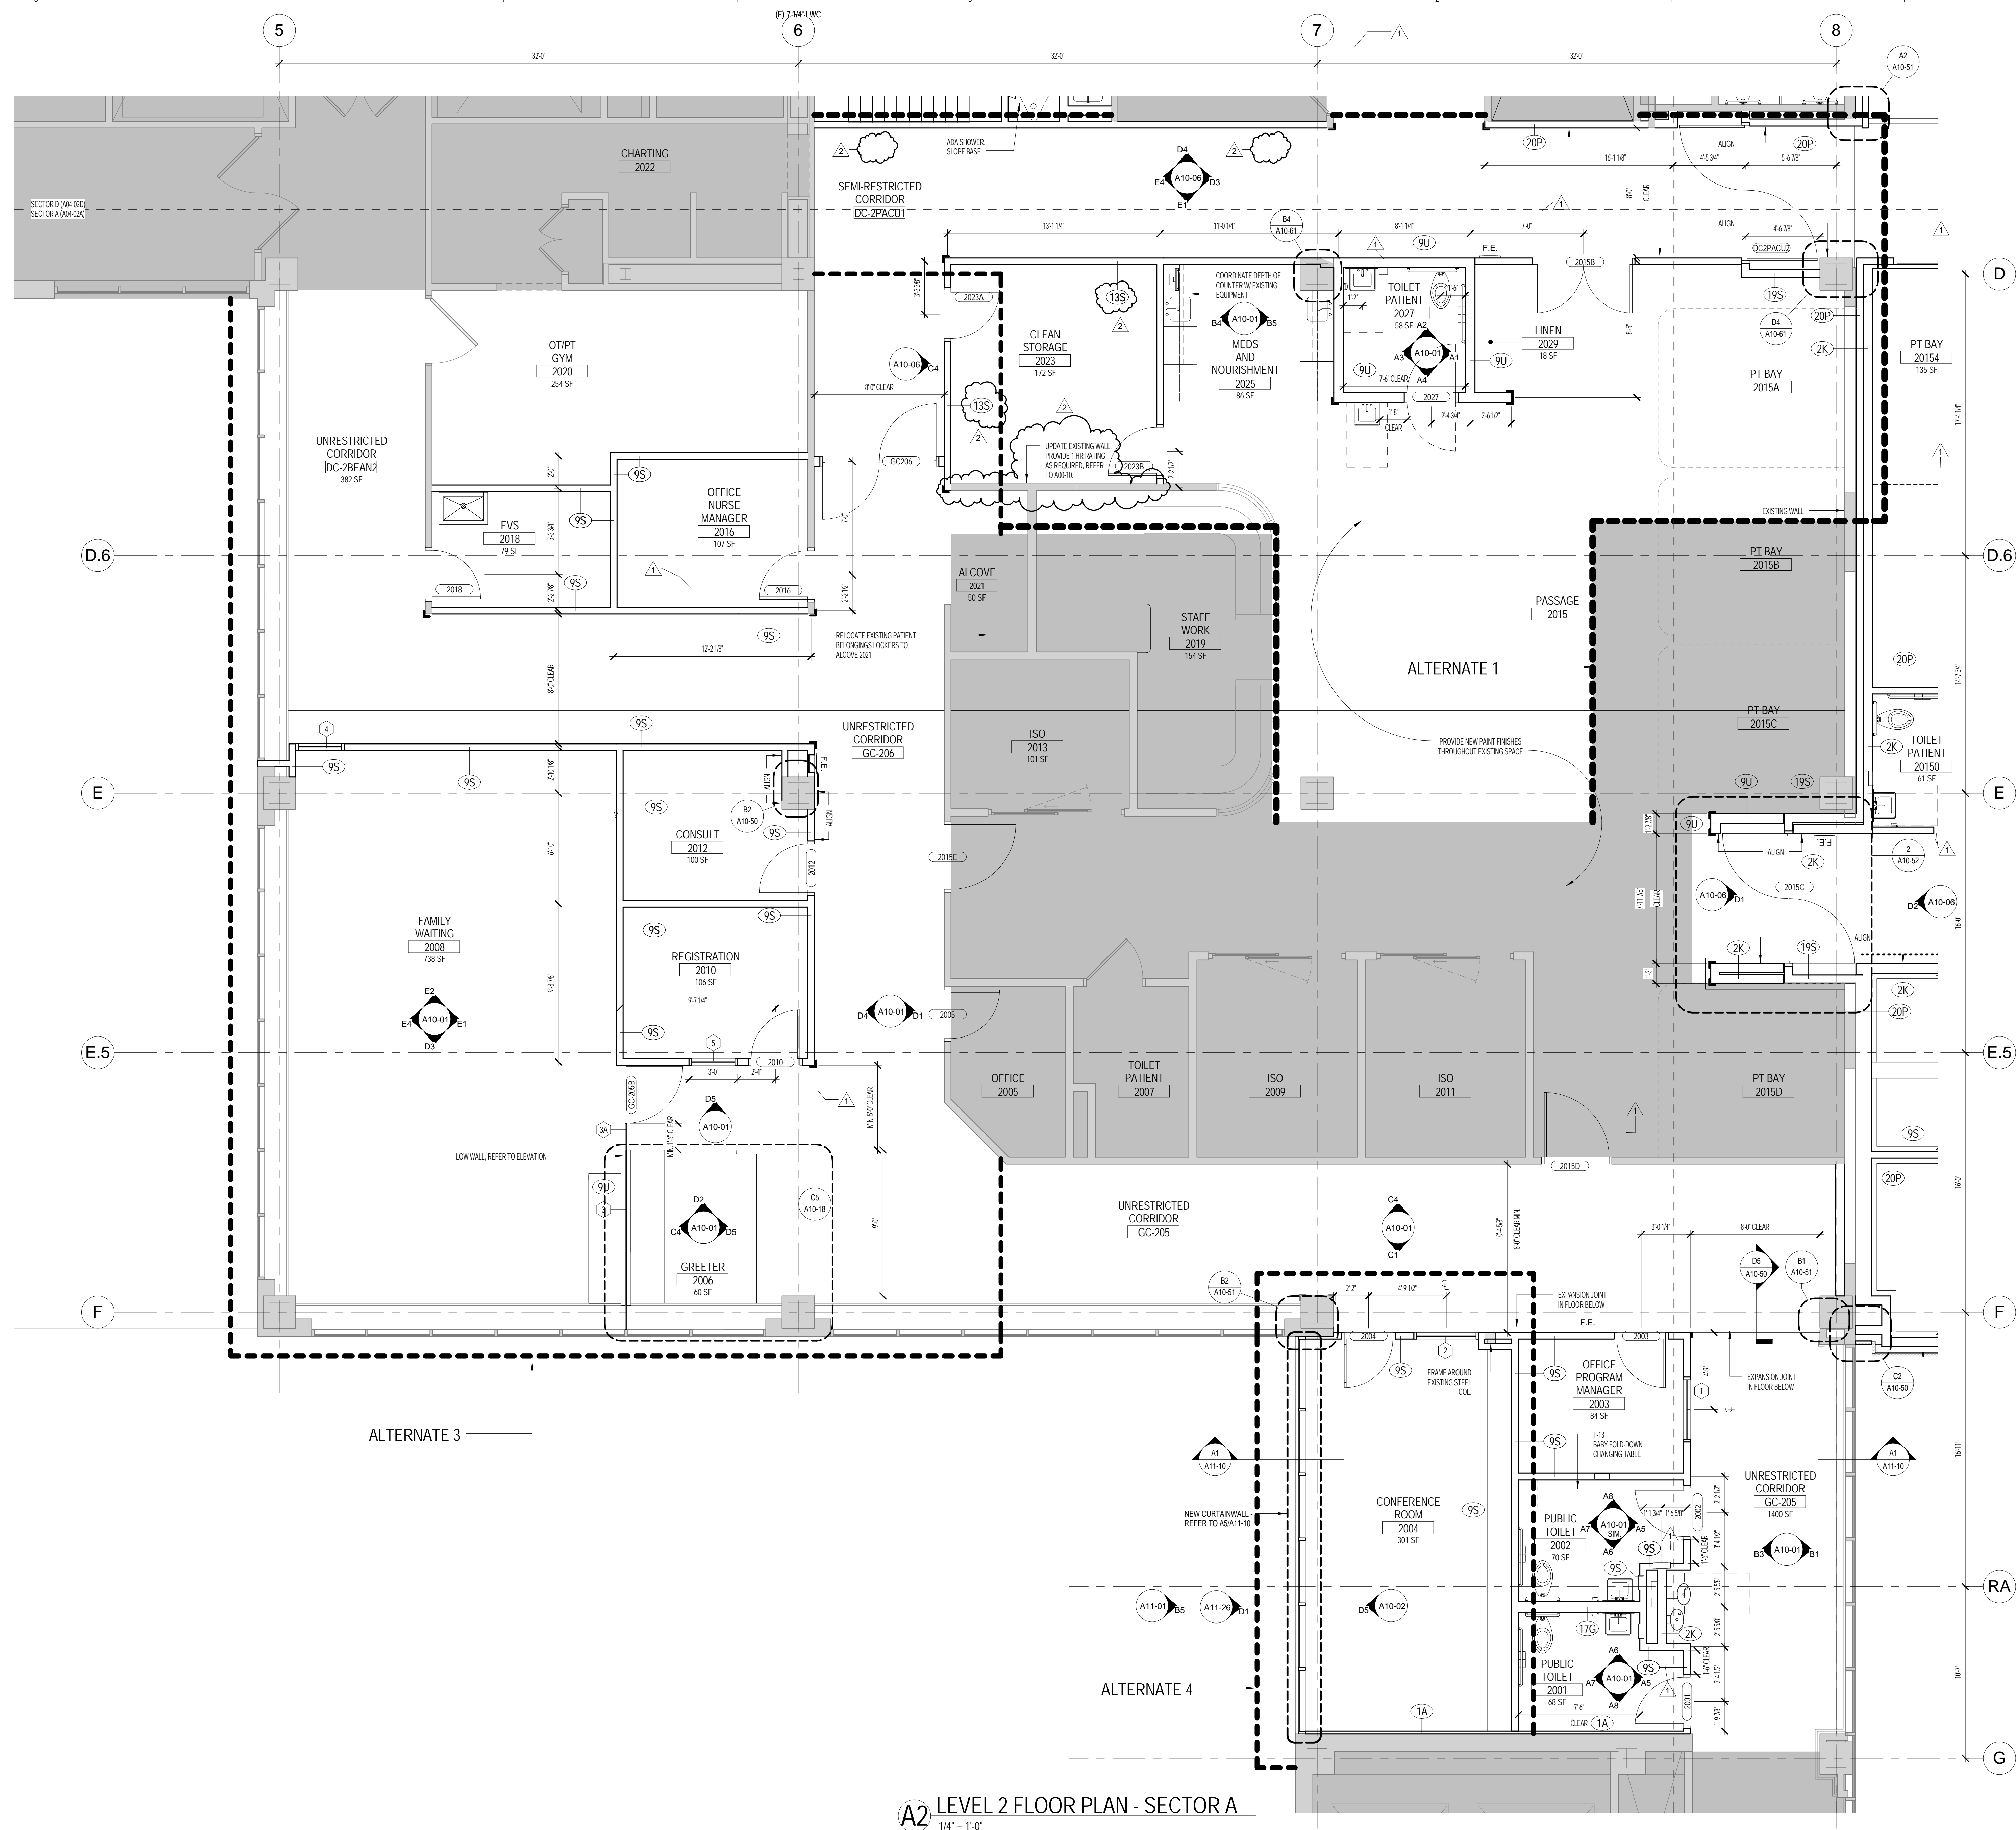

A2 LEVEL 2 FLOOR PLAN - SECTOR A
1/4" = 1'-0"

